



REAR ELEVATION

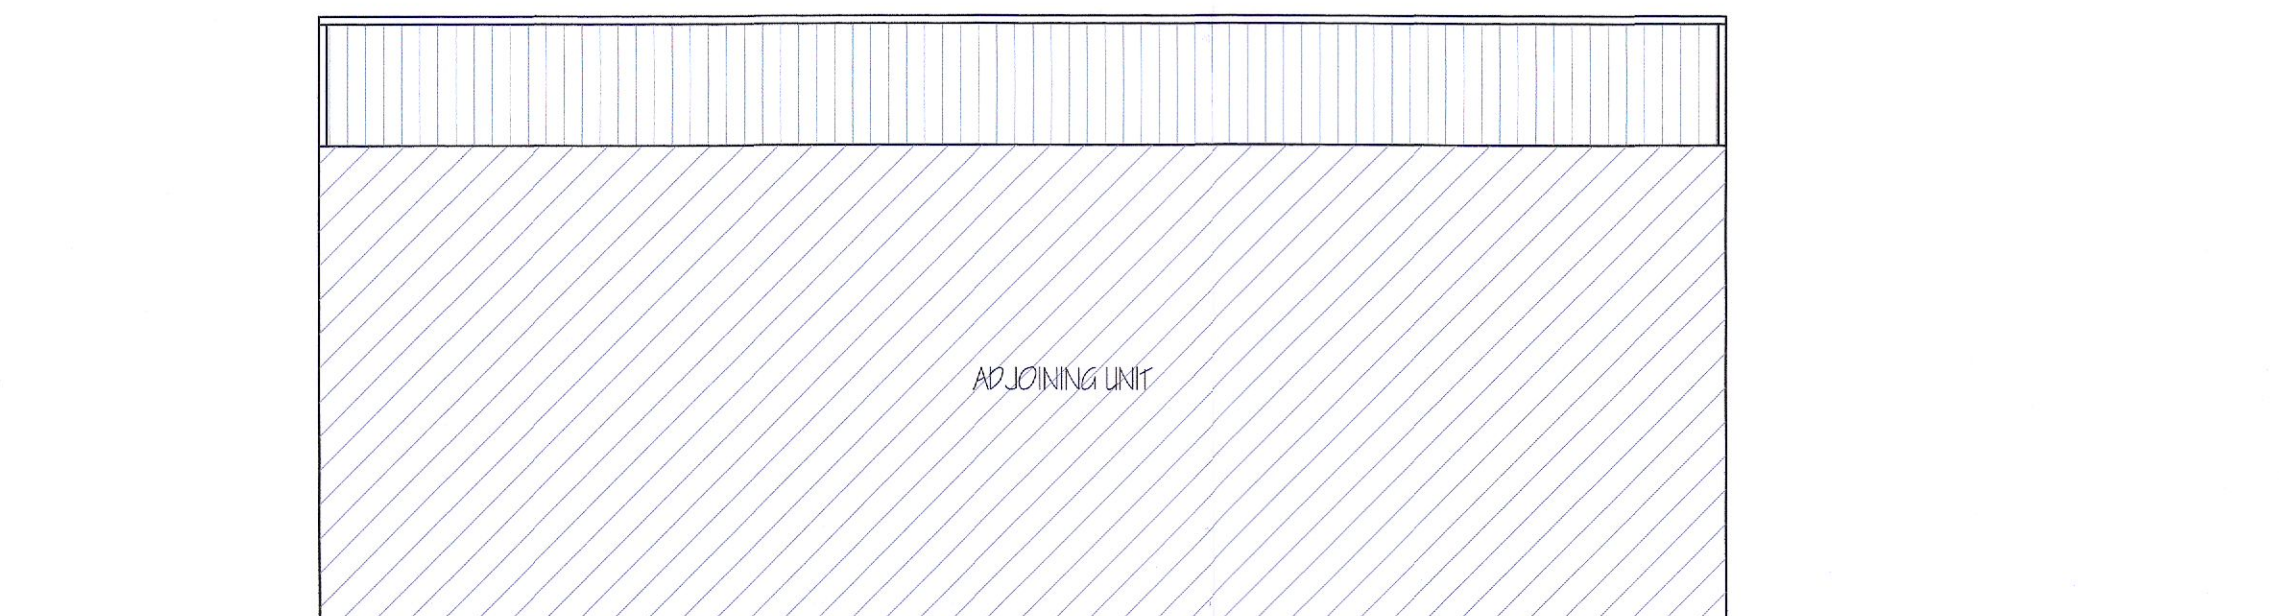


WEST ELEVATION

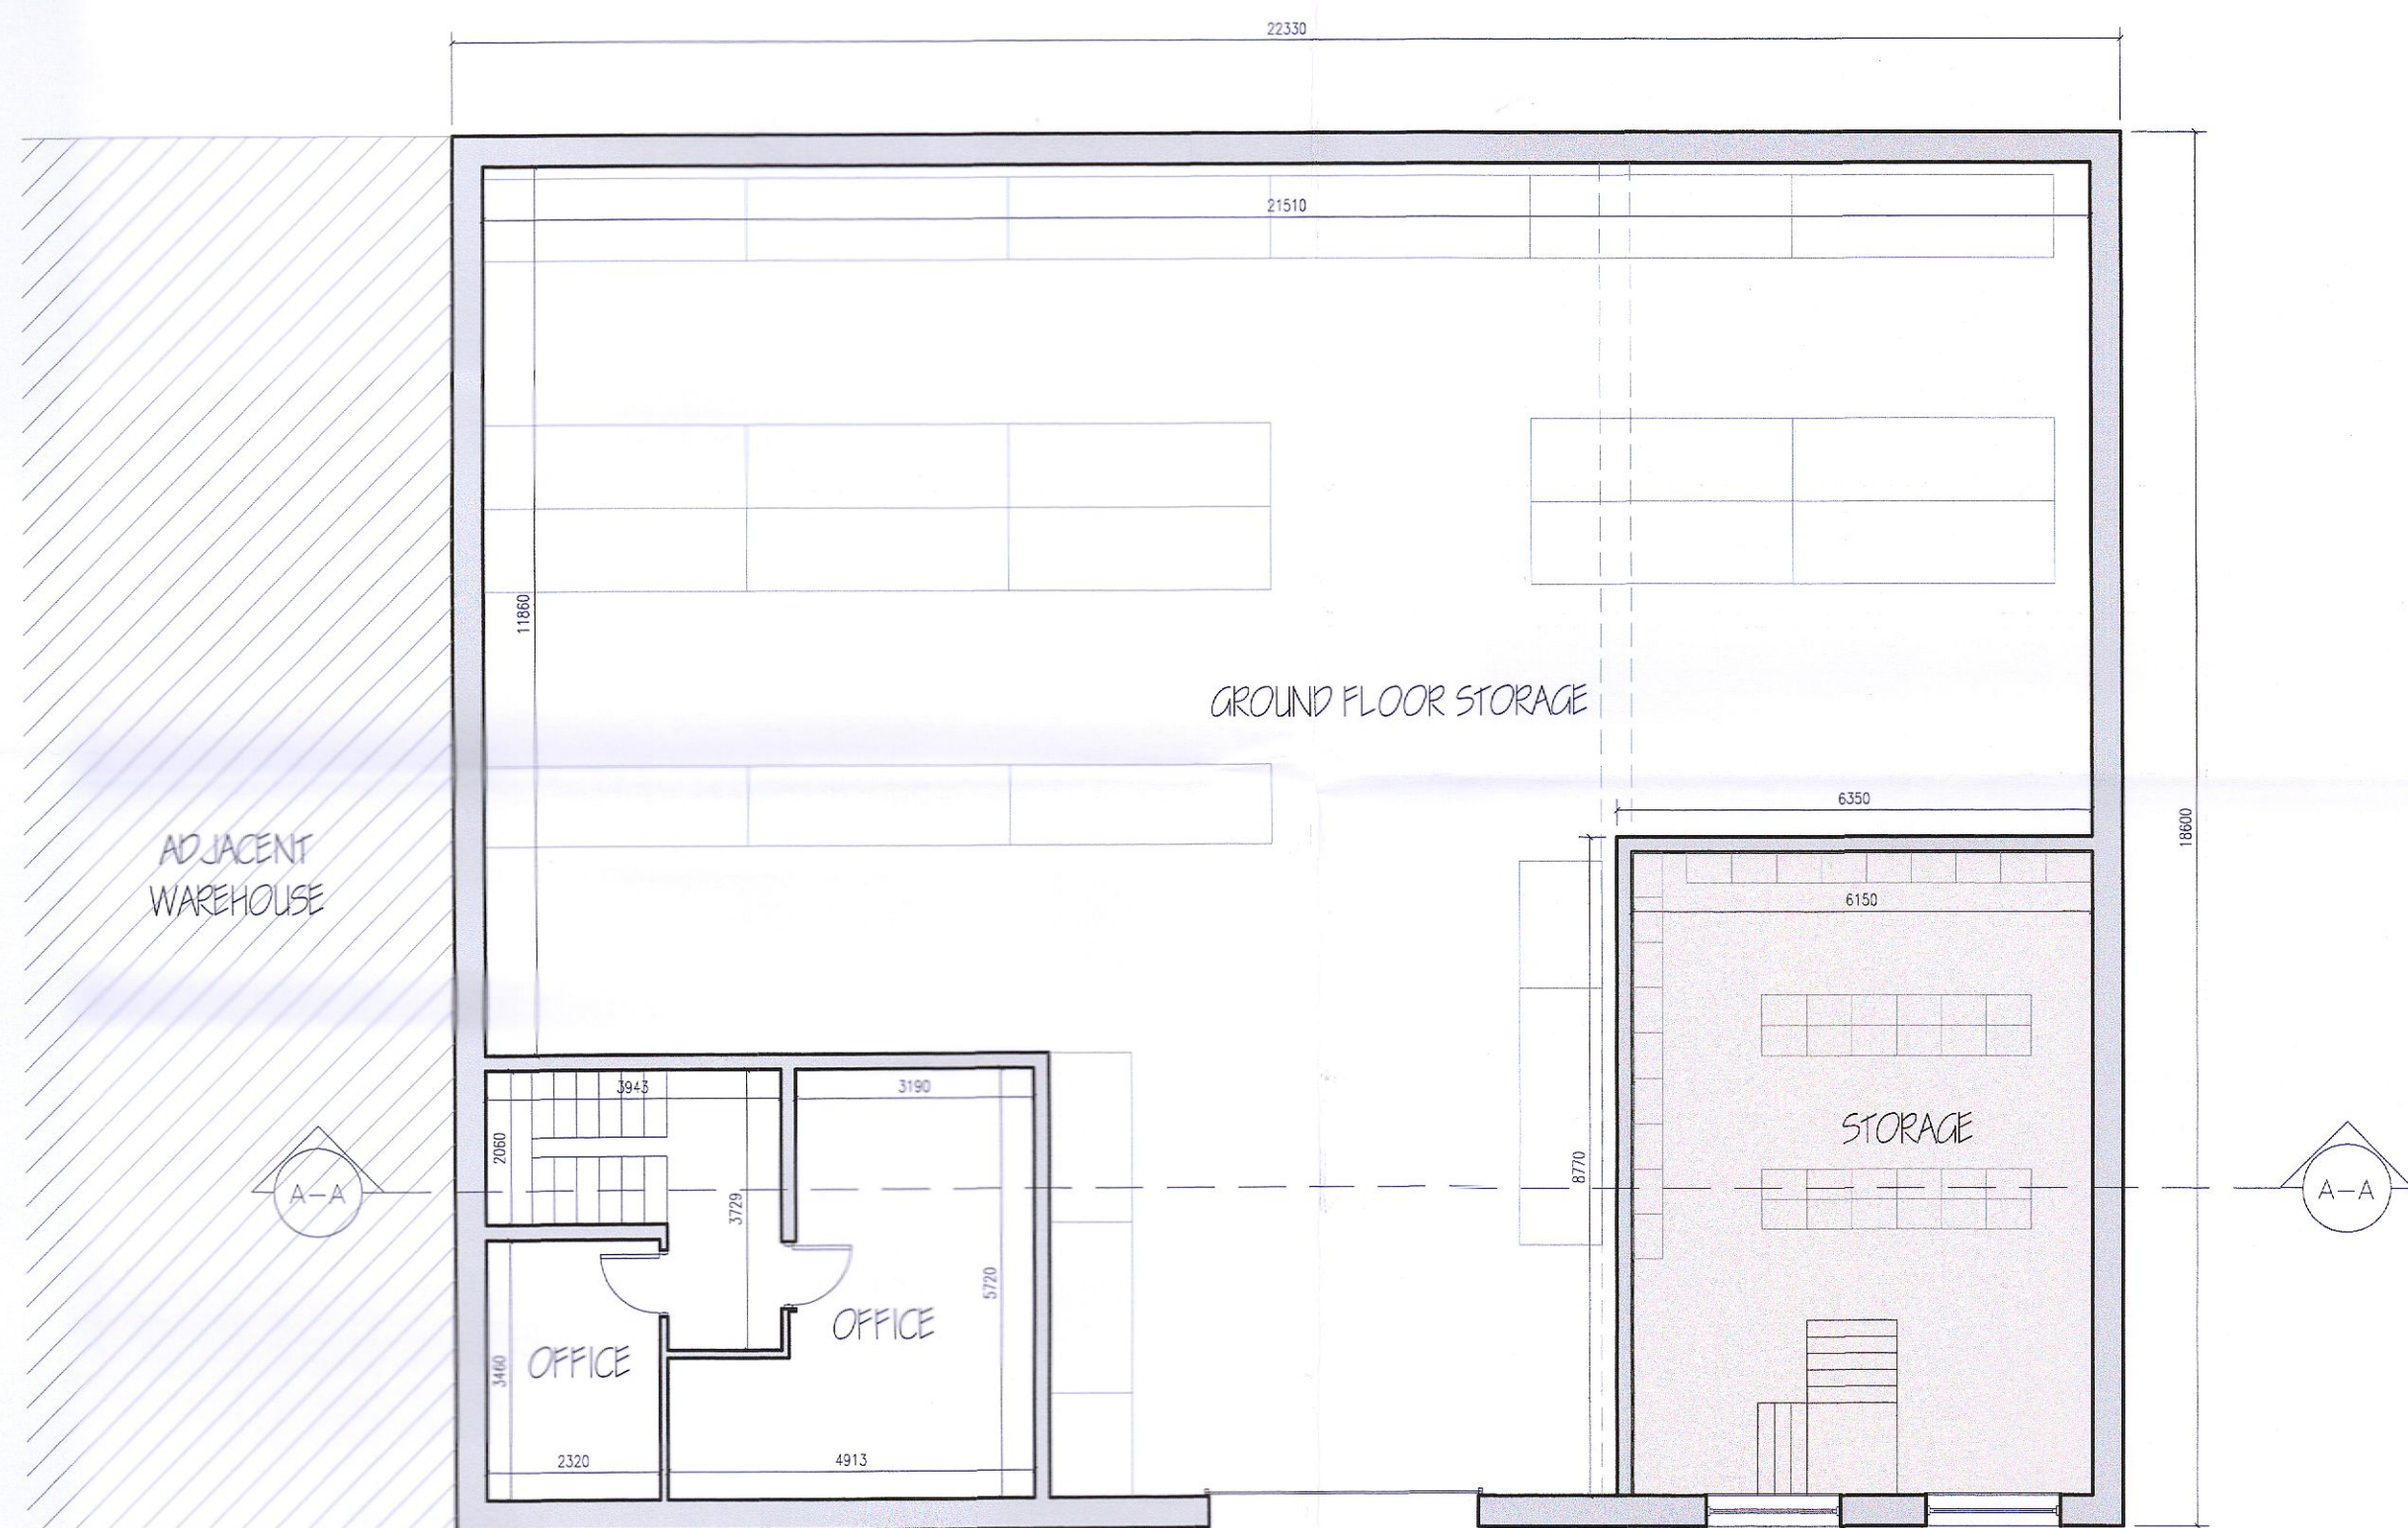

FIRST FLOOR PLAN

First Floor Area = (167m<sup>2</sup> / 1,797 sq.ft.)

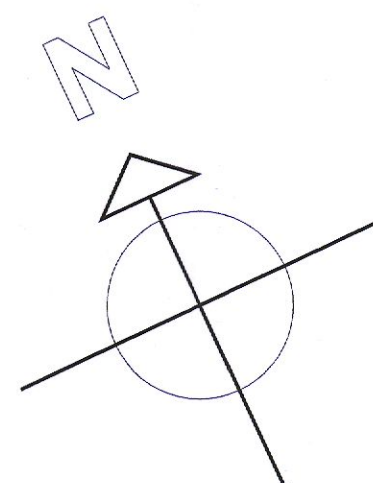

EAST ELEVATION

LEGEND:

	PROPOSED EXTENSION & ALTERATIONS
--	----------------------------------

Rev B - July 2022 - R31

<b>Scale:</b>	1:100	<b>Drawn by:</b>	E.C.
<b>Date:</b>	Sept. 2021	<b>Checked by:</b>	
<b>Drg. No.:</b>	891-PL-04	<b>Status:</b>	PLANNING
<b>Rev. No.:</b>	B	<b>Rev. No.:</b>	