




FRONT ELEVATION

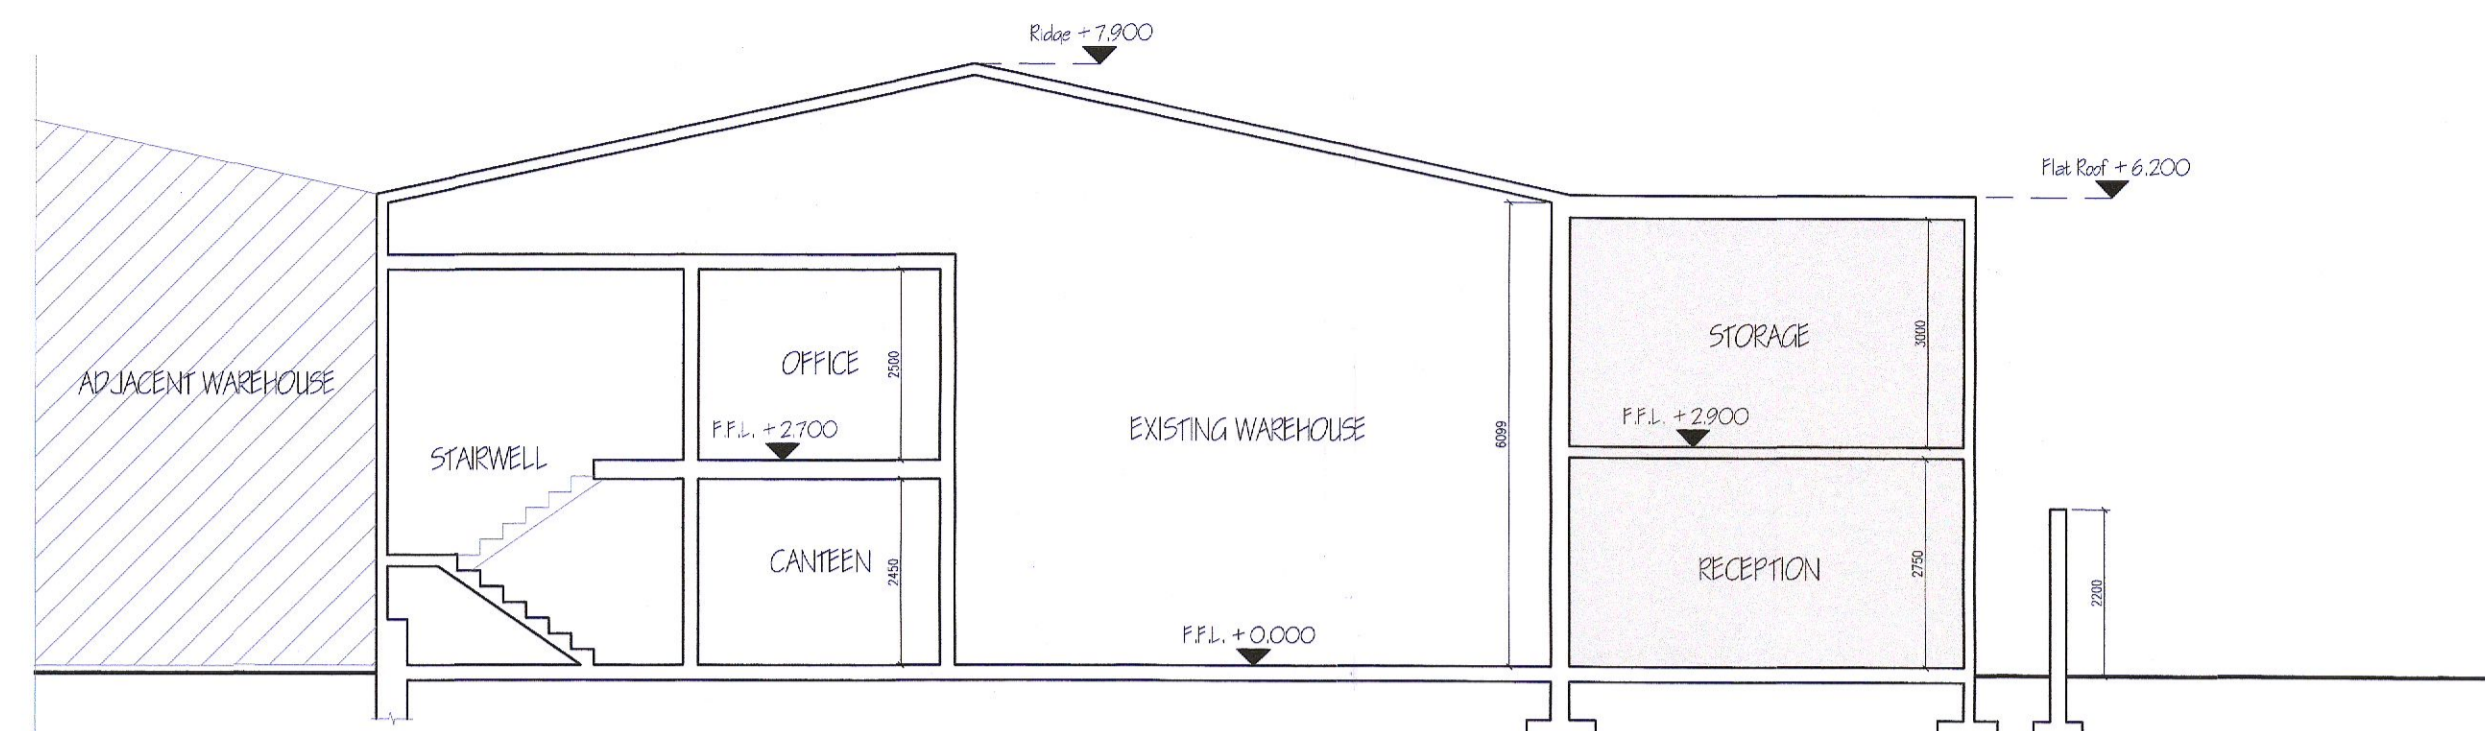


SECTION A-A

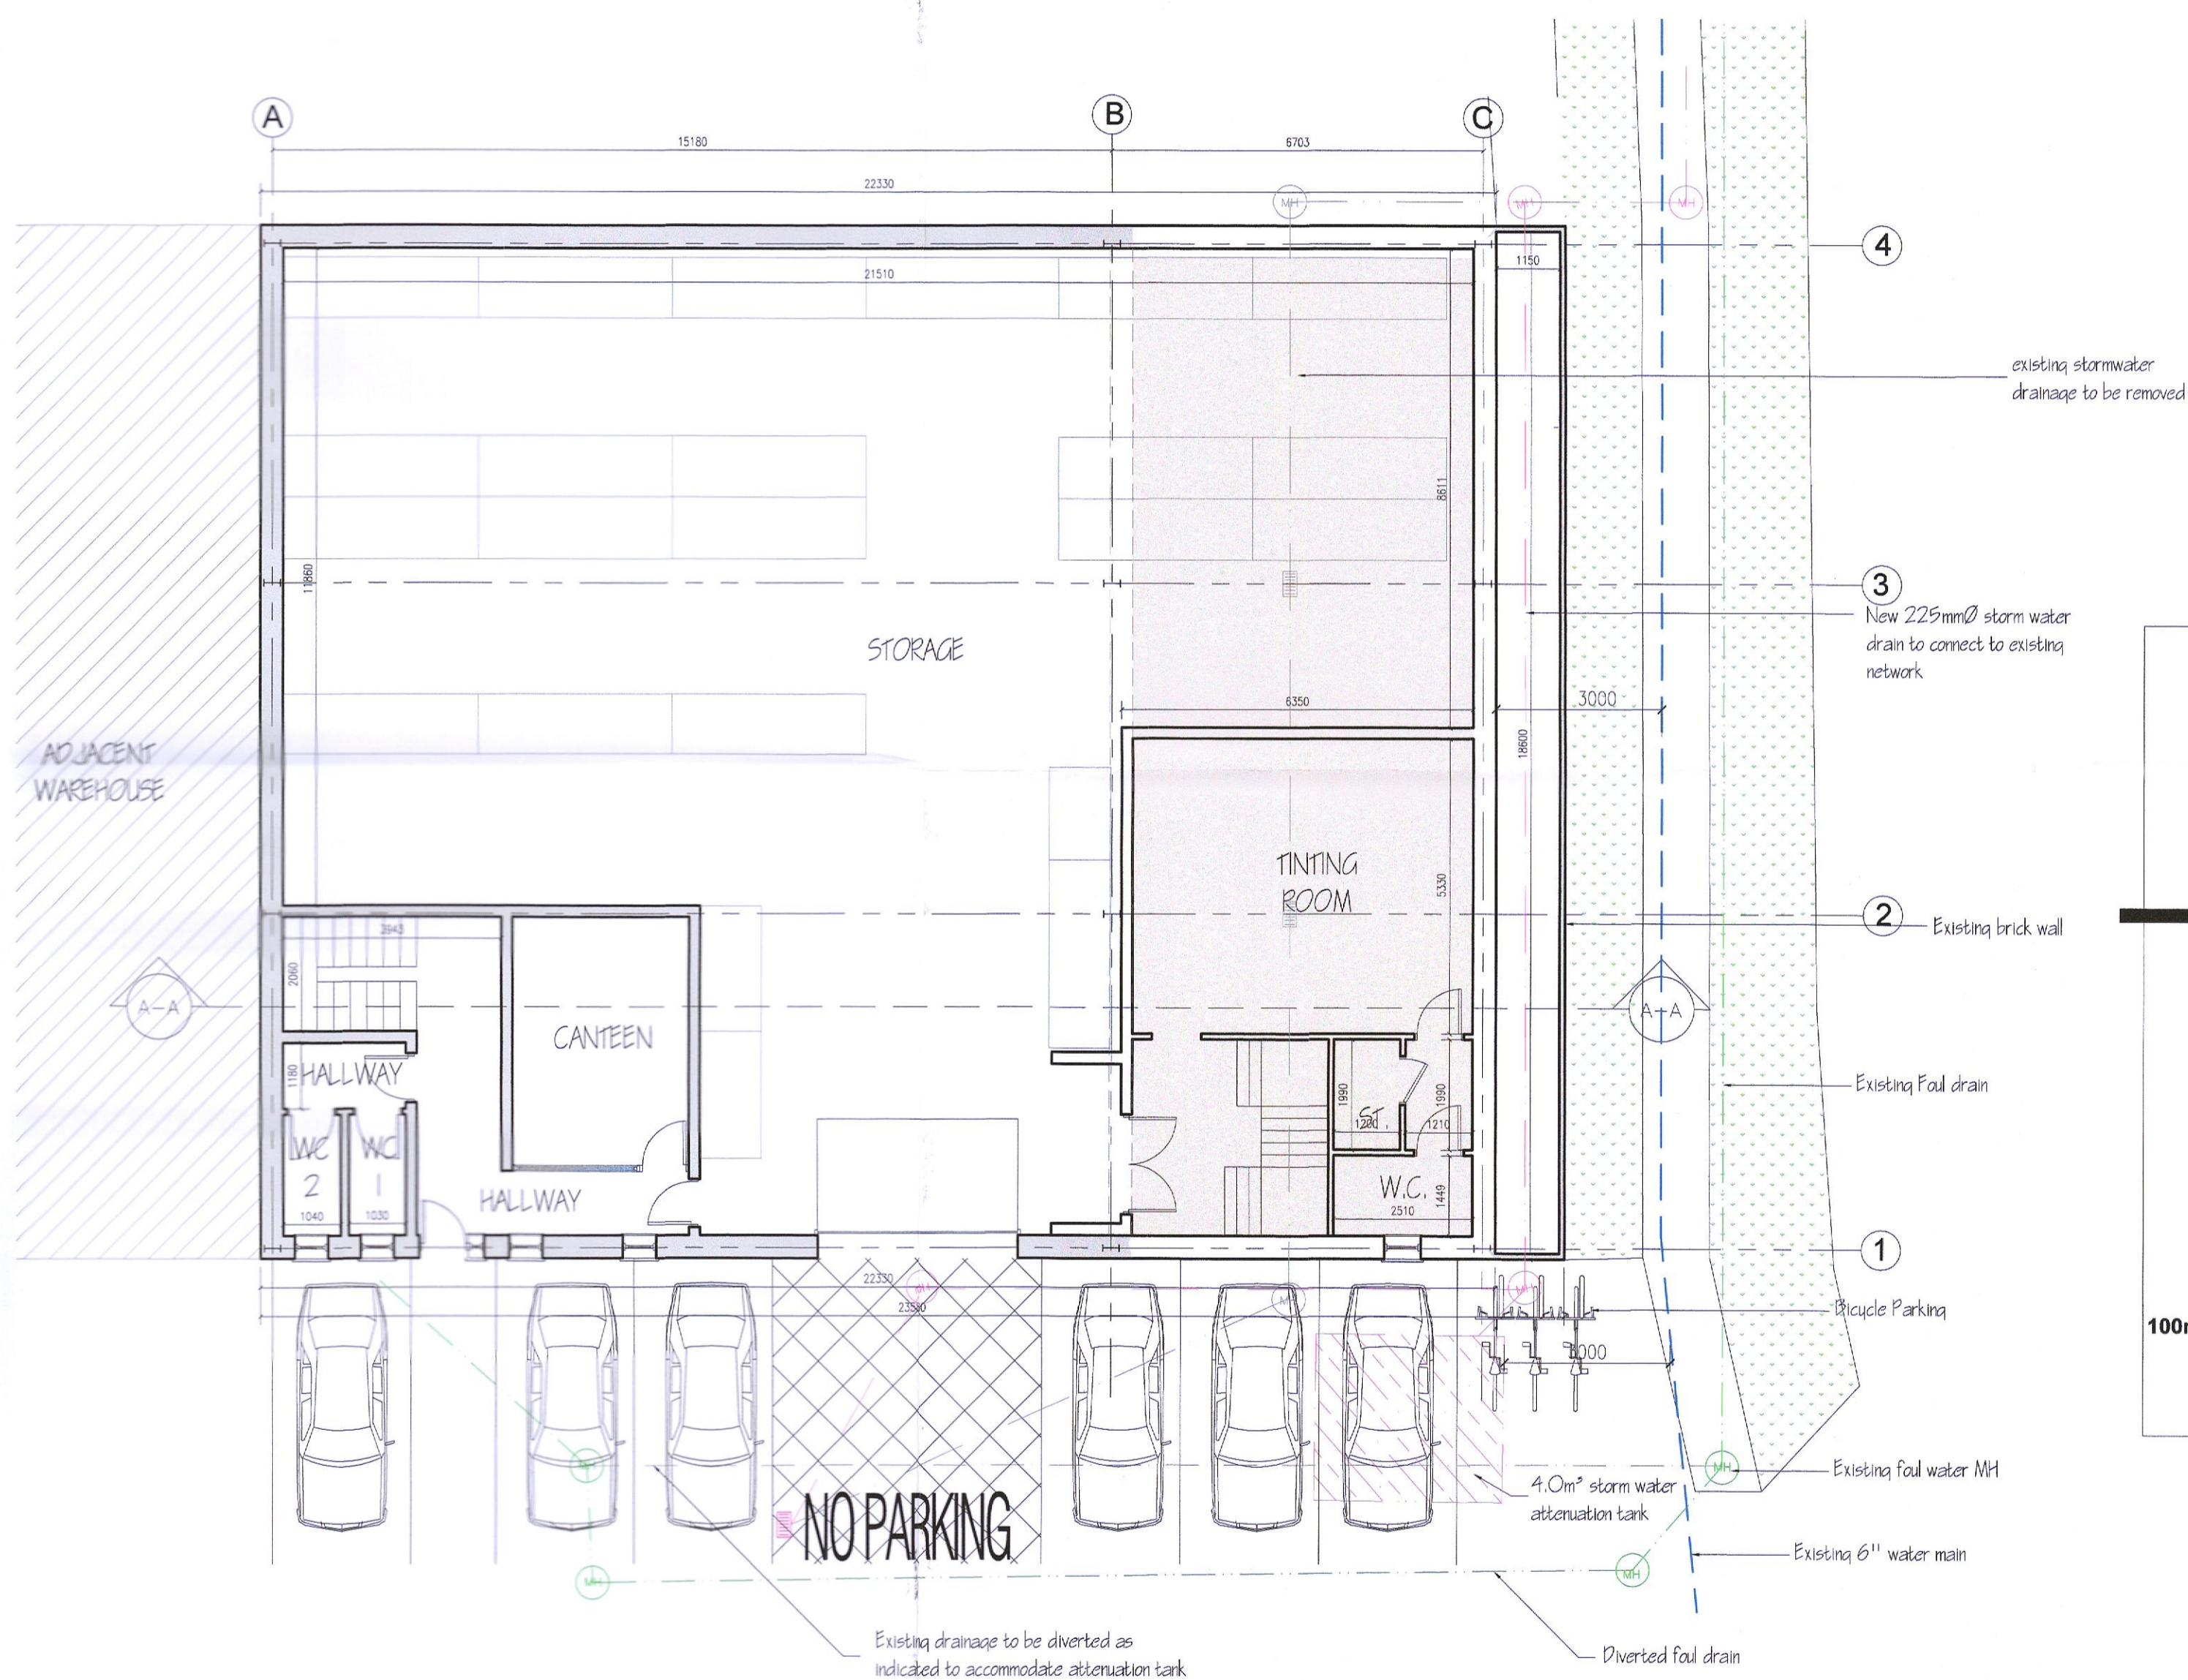

GROUND FLOOR PLAN
Ground Floor Area = 352m² / 4,111 sq. ft.

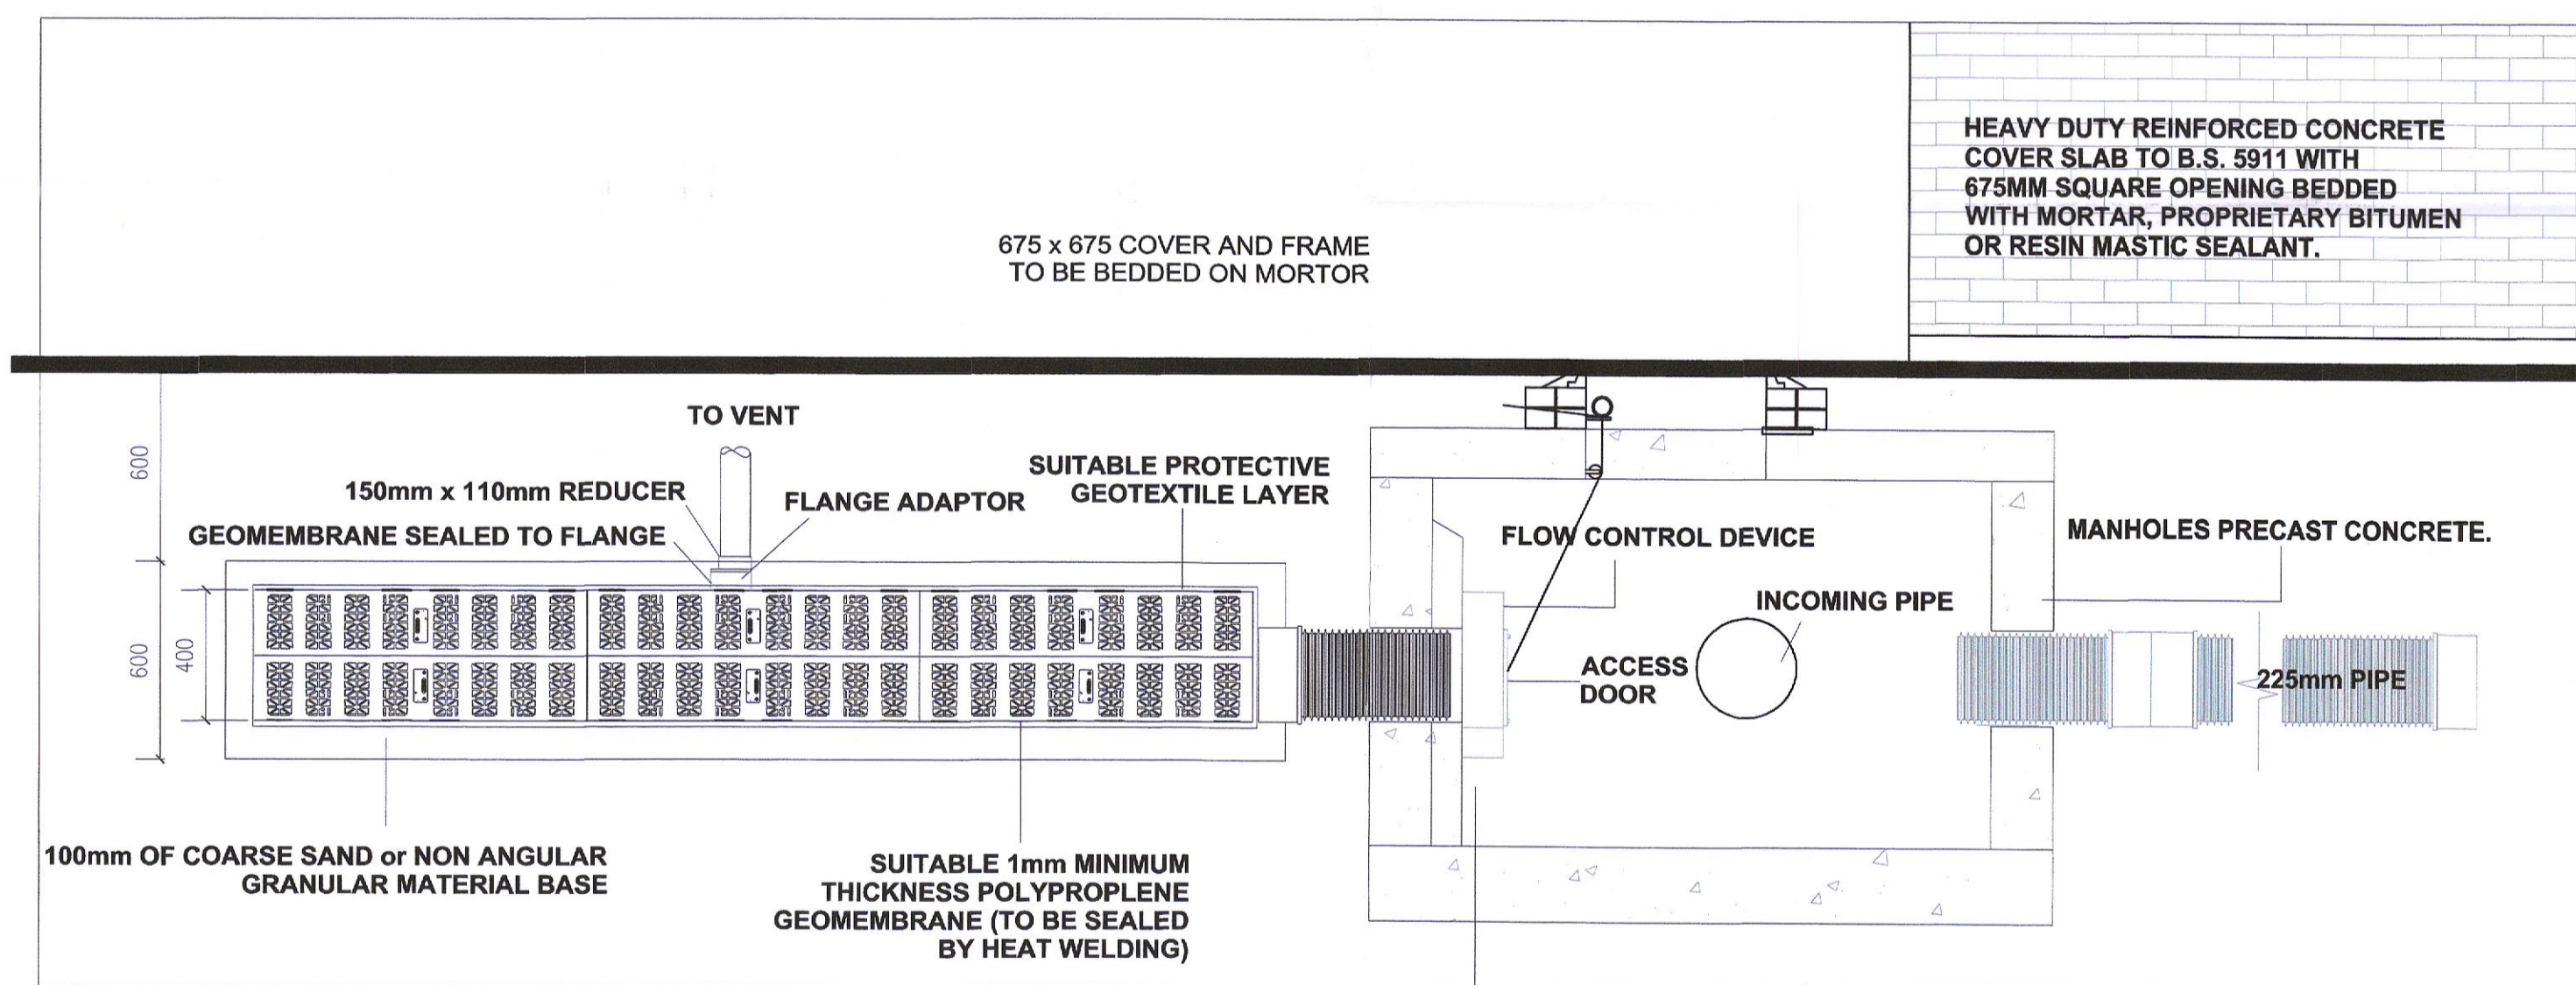

ATTENUATION TANK - CROSS SECTION (1:20)

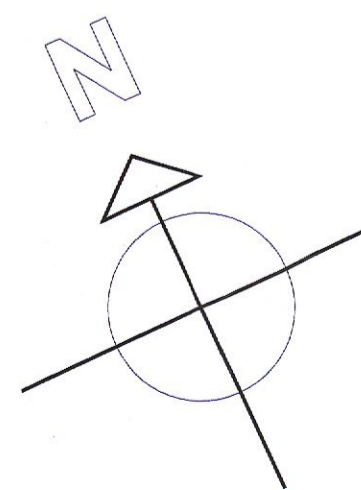

LEGEND:	
	PROPOSED EXTENSION & ALTERATIONS

Rev B - July 2022 - RFI

Scale:	1:100	Drawn by:	E.C.
Date:	Sept. 2021	Checked by:	
Drg. No.:	B91-PL-03	Status:	PLANNING
Rev. No.:	β	Rev. No.:	