


EXISTING FRONT ELEVATION

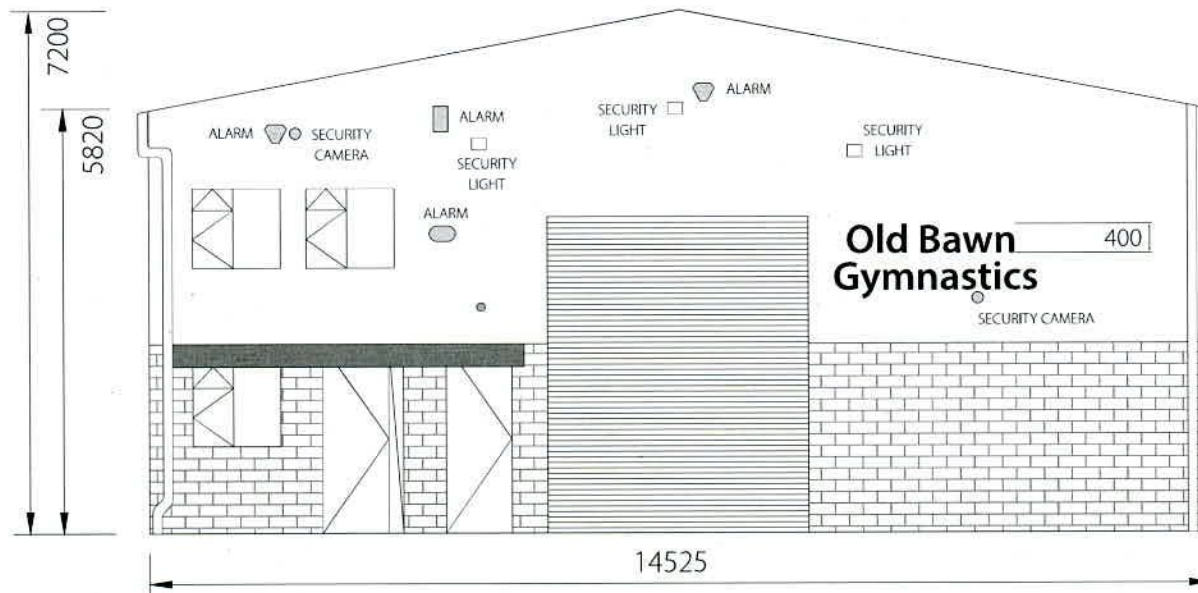

PROPOSED FRONT ELEVATION

 Old Bawn Gymnastics	Old Bawn Gymnastics Gymnastics Facility Unit 70, Cookstown Estate Road
	Existing Signage Elevations
Drawing No.: OBG U70-C.E.Rd 003a-AI	
Scale: 1:100	
Drawn by: D. Ó Dubhshláine	
Date: July 2022	

Signage: letter height = 400mm

 Old Bawn Gymnastics	Old Bawn Gymnastics Gymnastics Facility Unit 70, Cookstown Estate Road
	Proposed Signage Elevations
Drawing No.: OBG U70-C.E.Rd 003b-AI	
Scale: 1:100	
Drawn by: D. Ó Dubhshláine	
Date: July 2022	

