




# Dormer Floor Plan -- Proposed

Scale: 1/125

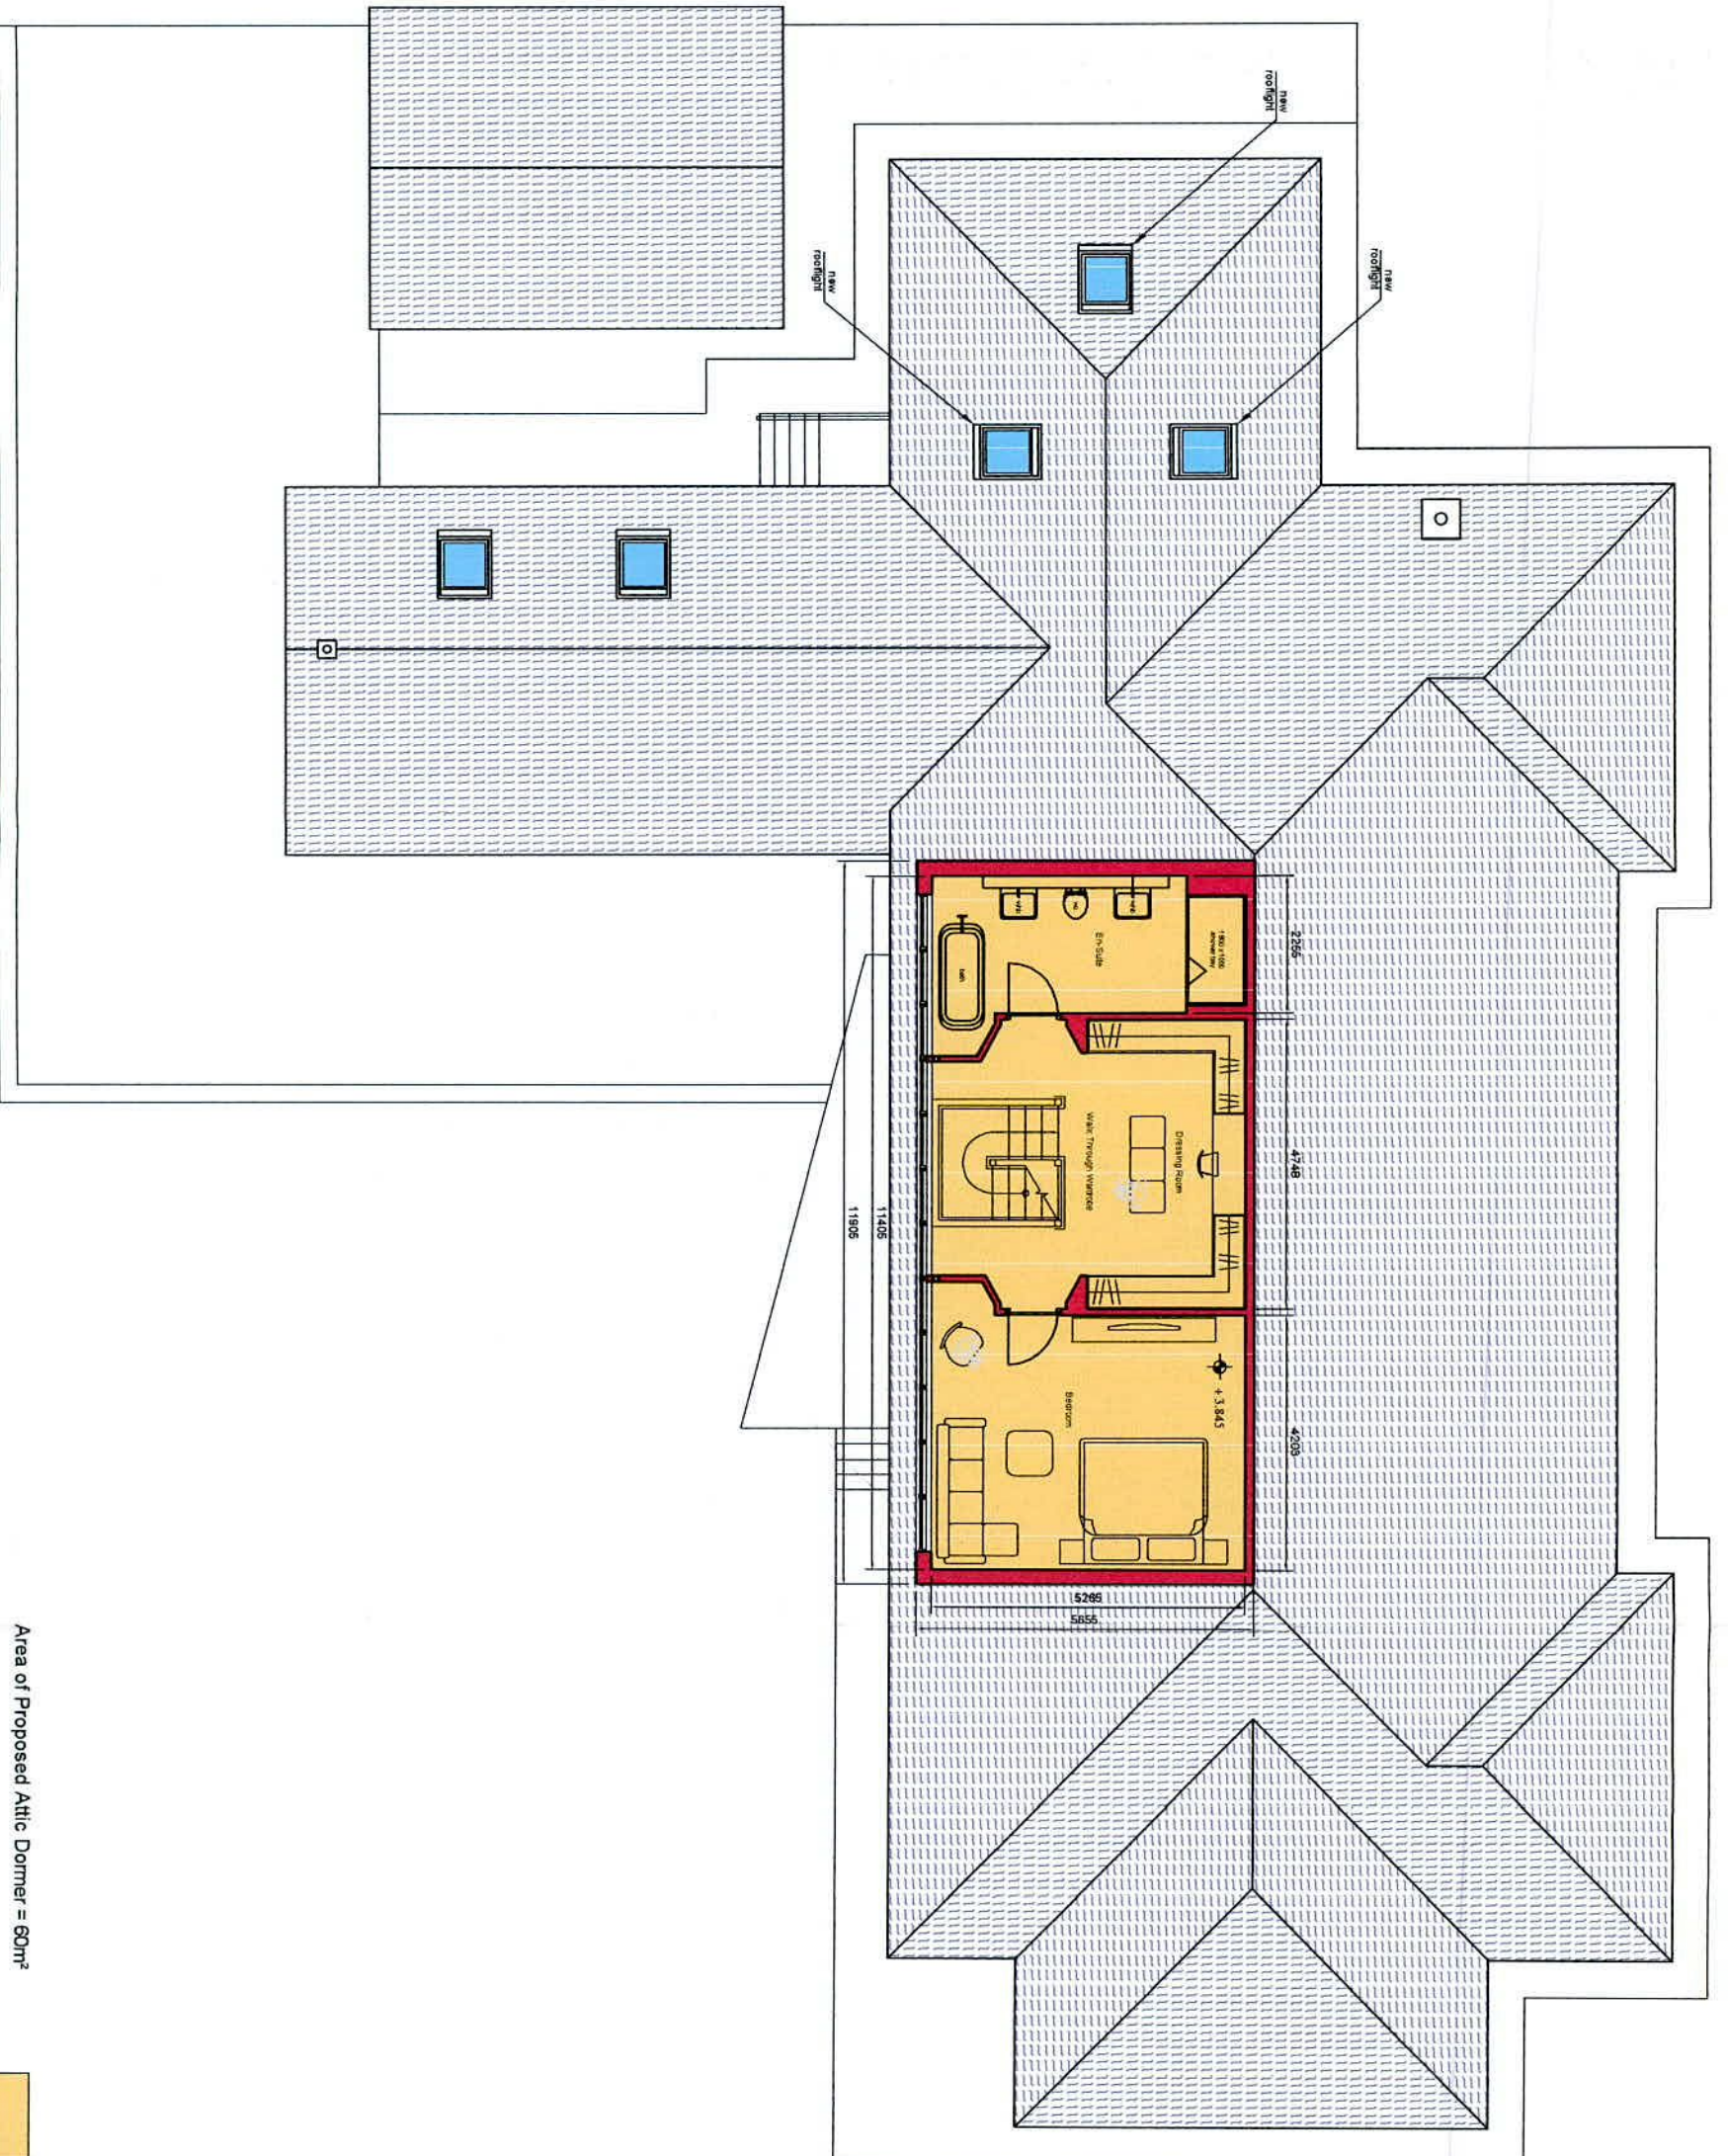

A-A



Area of Proposed Attic Dormer = 60m<sup>2</sup>

Proposed Structural / Partition Walls

A-A



Revision	Date	Description
A	07.07.22	Further Information

NOTE: THIS DRAWING IS THE COPYRIGHT OF DONAL MCNALLY ARCHITECTS  
ALL DIMENSIONS TO BE CHECKED ON SITE  
ANY DISCREPANCIES TO BE REFERRED BACK TO THE ARCHITECTS

Planning Application Drawing

Job Title:	Farmvale, Kill, Co. Dublin	Drawn:	DWN
Drawing Title:	Proposed Dormer Floor Plan	Scale:	1:125
Drawing No.:	22.11 / Pl / 005	Rev:	A
DONAL MCNALLY ARCHITECTS		6 White Swan Business Centre, 1st Floor, Dublin 8 email: info@donalmcnally.com	