


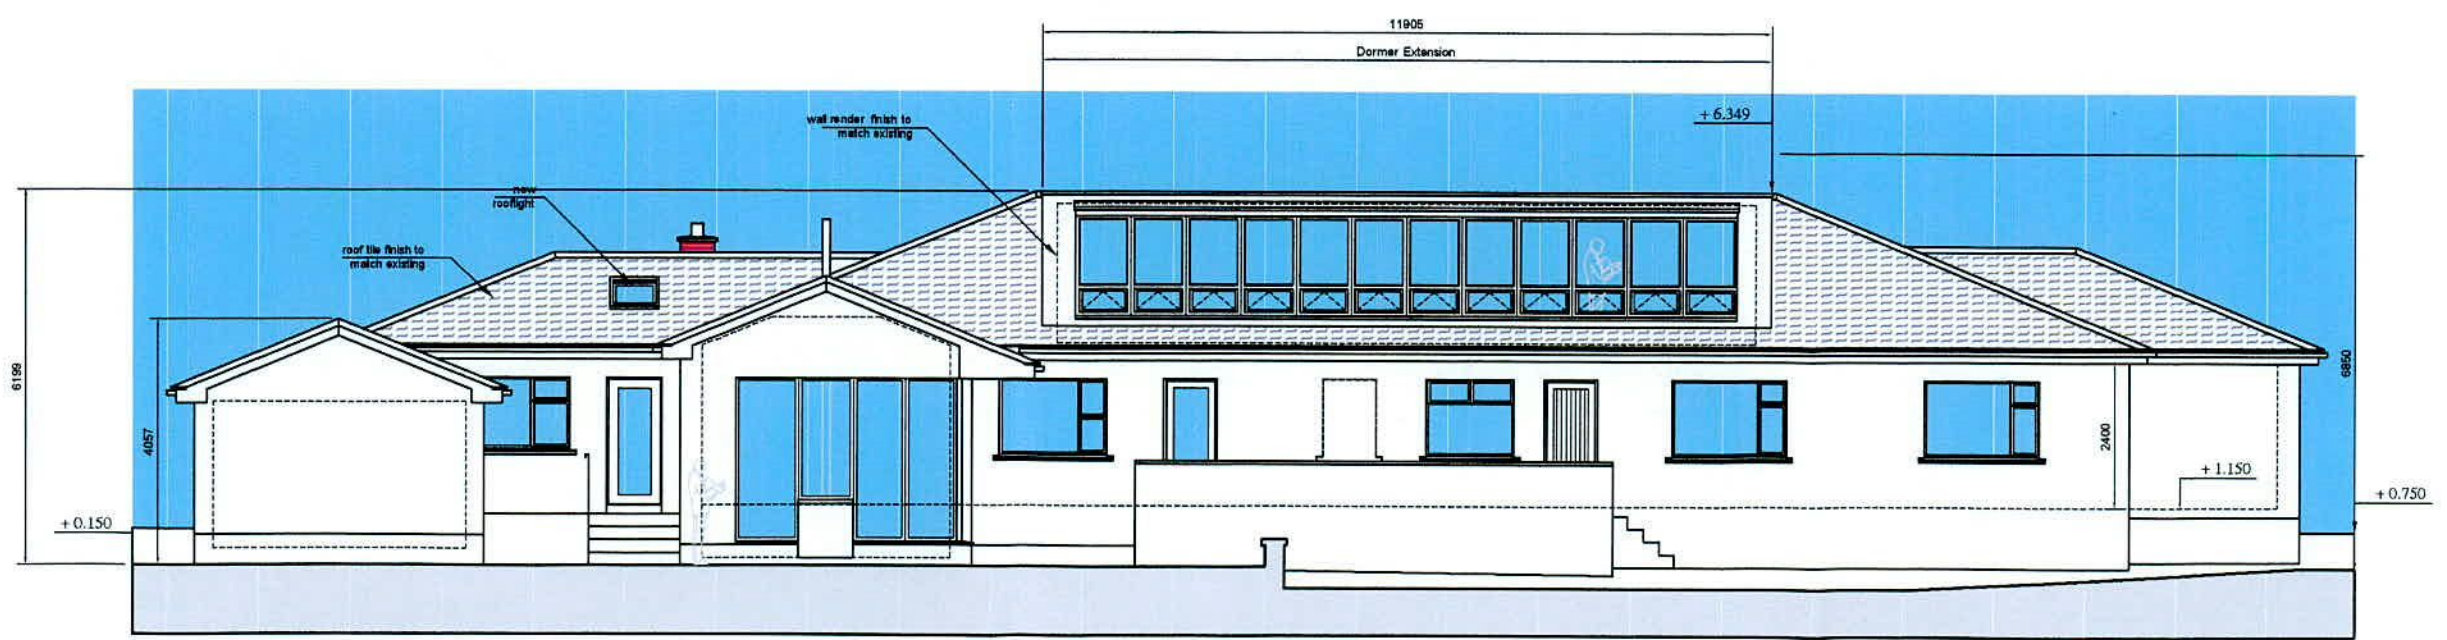

Front Elevation --
Proposed
Scale: 1/125



Rear Elevation --
Proposed
Scale: 1/125

NOTE: THIS DRAWING IS THE COPYRIGHT OF DONAL McNALLY ARCHITECTS
ALL DIMENSIONS TO BE CHECKED ON SITE
ANY DISCREPANCIES TO BE REFERRED BACK TO THE ARCHITECTS

Planning Application Drawing

Revision	Date	Description
A	07.07.22	Further Information

Job Title:	Farmvale, Kill, Co. Dublin	Drawn:	DMN	DONAL McNALLY ARCHITECTS 6 White Swan Business Centre, SCR, Dublin 8 Tel: 056-061 0818 email: info@donalmenallyarchitects.com	
Drawing Title:	Proposed Front & Rear Elevations	May 2022	Scale:		1:125
Drawing No:	22.11 / PI / 007	Rev:	A		