




1 Existing Front Elevation  
Scale: 1:100




2 Existing Rear Elevation  
Scale: 1:100

REV	DATE	NOTE	KELLIHER MILLER ARCHITECTS			
			10 BLESSINGTON COURT DUBLIN 7 T: 00 353 1 8309552 E: info@kmarch.ie		Status: SURVEY	
			PROJECT Alteration and Extension to 82 Pinewood Park, Rathfarnham, D14 K602			
			DRAWING Existing Front and Rear Elevations			
			DRAWN BY	CHECKED BY	DATE	SCALE
			BL	TM	March 2022	1:100
			AMENDED BY	DRG. NO.	AMENDMENT	
				2206-S-003		
			THIS DRAWING IS COPYRIGHT.		DO NOT SCALE.	USE FIGURED DIMENSIONS ONLY



1 Existing Side Elevation (South)  
Scale: 1:100

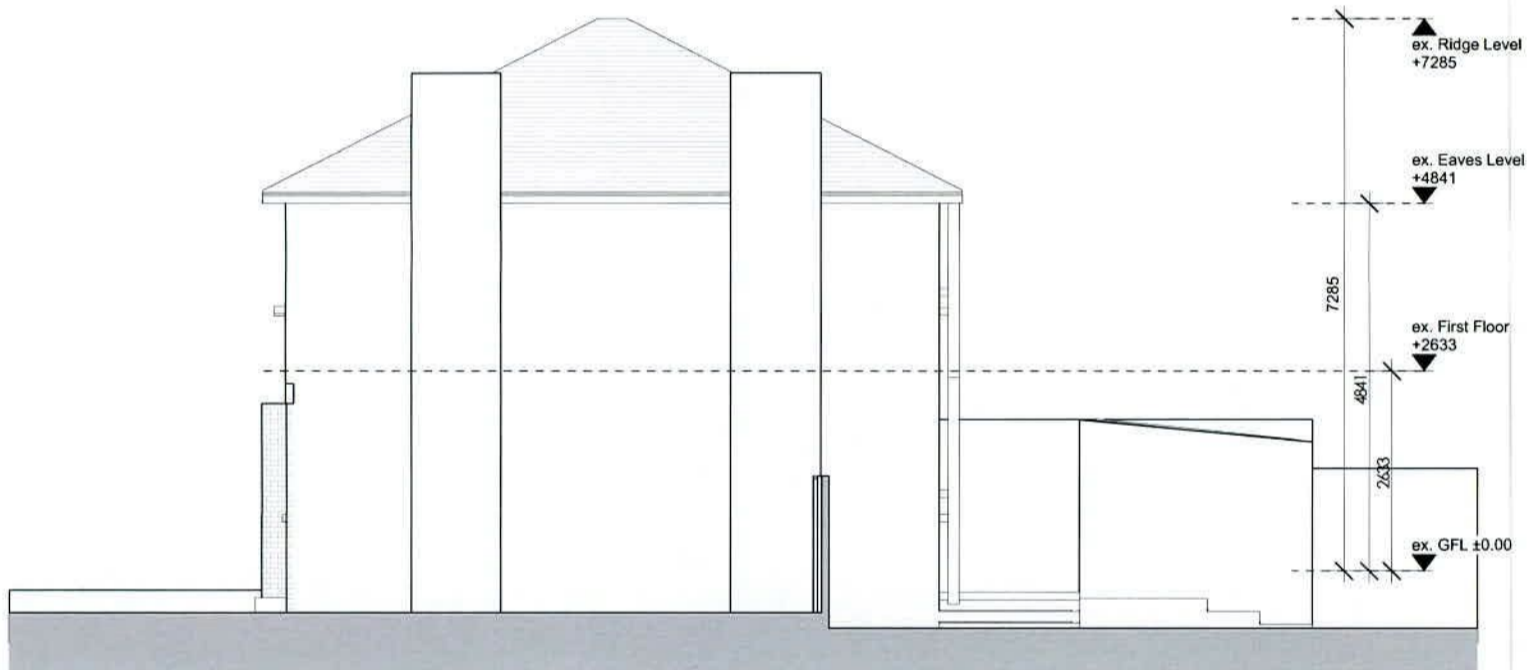

2 Existing Side Elevation (North)  
Scale: 1:100

REV	DATE	NOTE	KELLIHER MILLER ARCHITECTS			
			10 BLESSINGTON COURT DUBLIN 7 T: 00 353 1 8309652 E: info@kmarch.ie		Status: SURVEY	
			PROJECT Alteration and Extension to 82 Pinewood Park, Rathfarnham, D14 K602			
			DRAWING Existing Side Elevations			
			DRAWN BY	CHECKED BY	DATE	SCALE
			BL	TM	March 2022	1:100
			AMENDED ON BY		DRG. NO.	AMENDMENT
					2206-S-004	
			THIS DRAWING IS COPYRIGHT		DO NOT SCALE	USE FIGURED DIMENSIONS ONLY