





1 Existing Site Plan  
Scale: 1:500

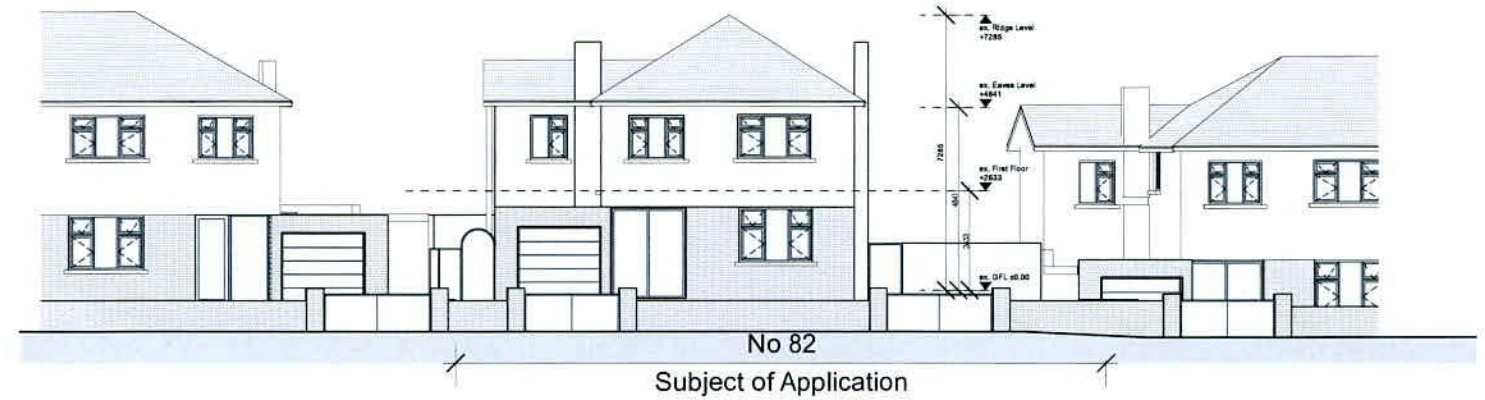

2 Existing Contiguous Front Elevation  
Scale: 1:200

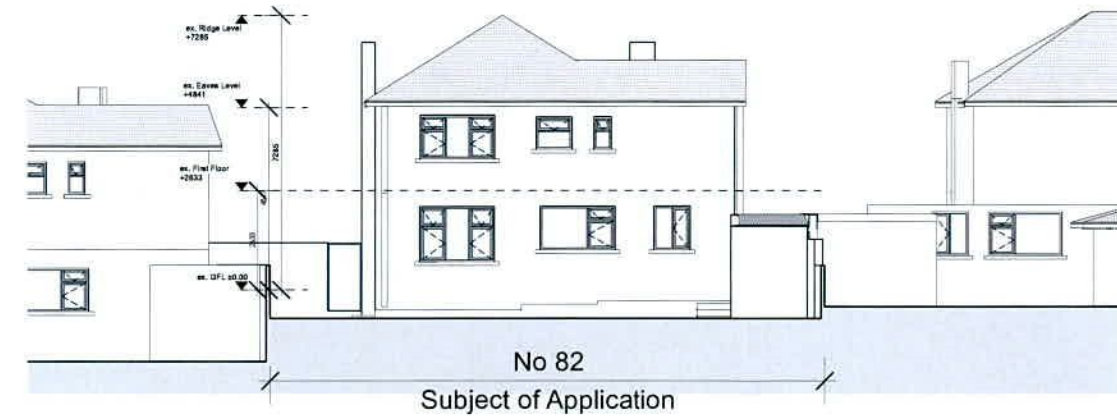

3 Existing Contiguous Rear Elevation  
Scale: 1:200

REV	DATE	NOTE	KELLIHER MILLER ARCHITECTS						
			10 BLESSINGTON COURT DUBLIN 7 T: 00 353 1 830952 E: info@kmarch.ie		Status: SURVEY				
			PROJECT Alteration and Extension to 82 Pinewood Park, Rathfarnham, D14 K602						
			DRAWING Existing Contiguous Elevations & Site Plan						
			DRAWN BY	CHECKED BY	DATE	SCALE	AMENDED ON BY	DRG. NO.	AMENDMENT
			BL	TM	March 2022	1:500/200		2206-S-005	
			THIS DRAWING IS COPYRIGHT.			DO NOT SCALE.		USE FIGURED DIMENSIONS ONLY	