

# planning\*


further information

levels are in meters and relate to an assumed datum

No.5

No.6

No.7

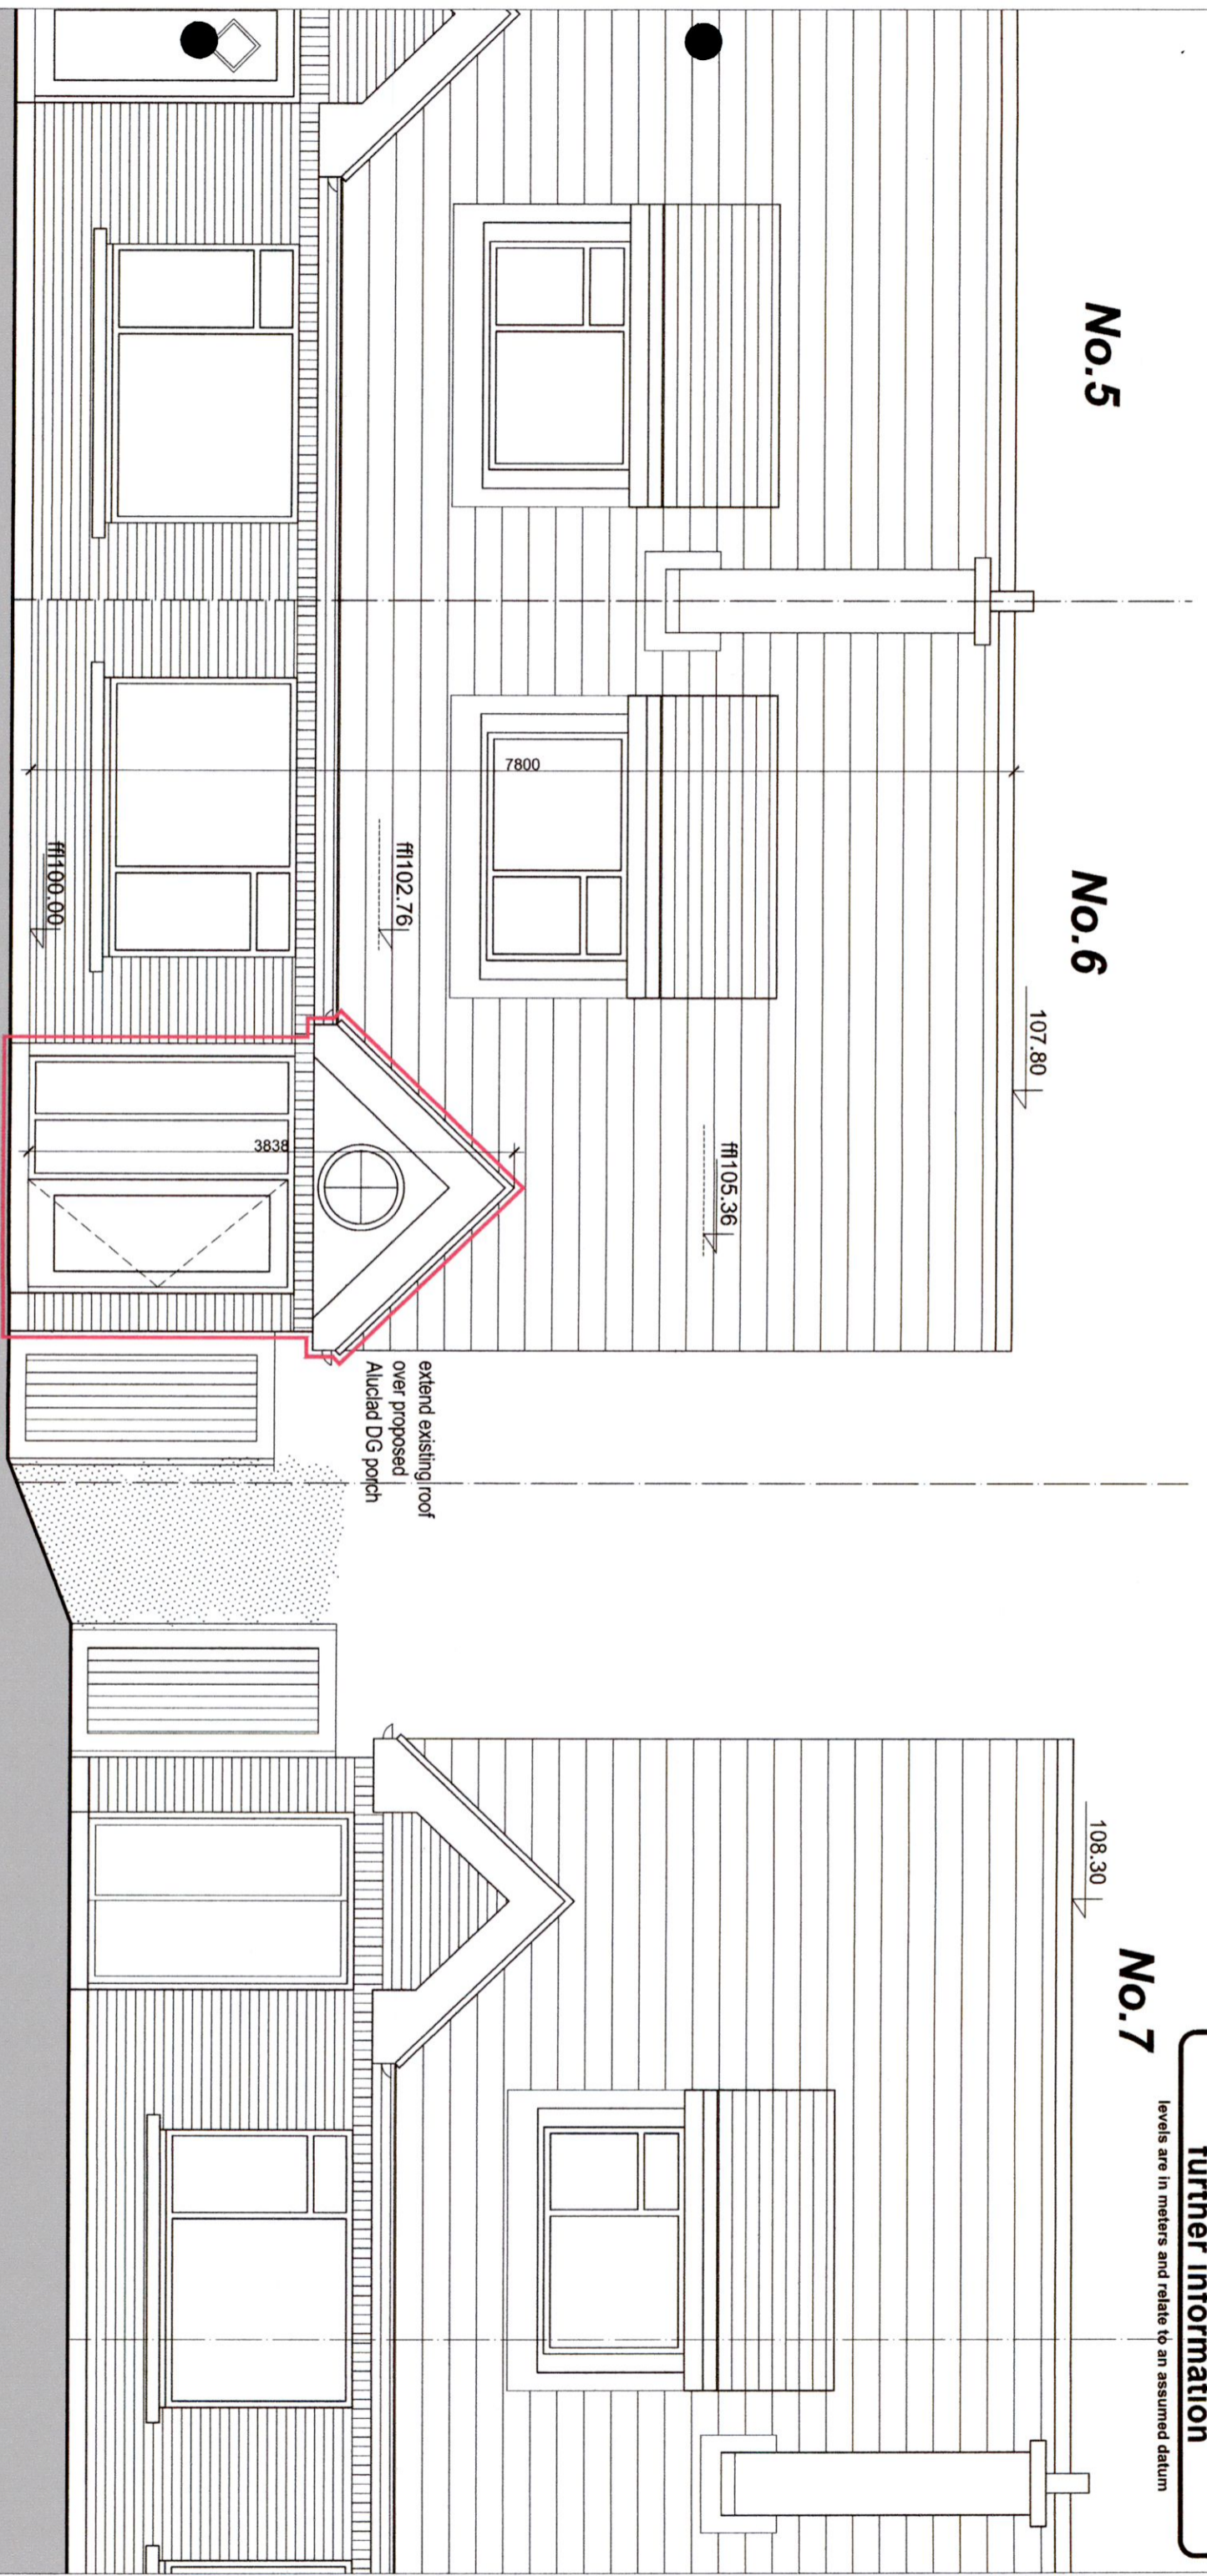

proposed front elevation 1:50  
proposed works outlined in red

**ROGERS - BRASSILL**  
 - Design - Project Management - Planning -  
 - Certification - Legal - Energy -  
 LEINSTER OFFICE  
 72 Albert Road Lower, Sandycove, Co. Dublin  
 MUNSTER OFFICE  
 Bar Na Gaoithe, Rockmount, Milltown Malbay, Co. Clare  
 Tel./Fax: 01 2303 488 Mob: 087 2385 436

Project Name and Address  
**6 Templeroan Lodge, Scholarstown Road,  
 Dublin 16, D16H2W5**  
 Client  
**Ray & Lorna Malone**

Project  
**Proposed Extension,  
 Refurbishment & Modification**  
 Date **04.07.2022**  
 Scale **1:50 @A3**  
 © This drawing is copyright  
 Title  
**proposed front elevation**  
 Sheet  
**6TL-P8\*-FI**




# planning\*

further information

Levels are in meters and relate to an assumed datum

## No.6

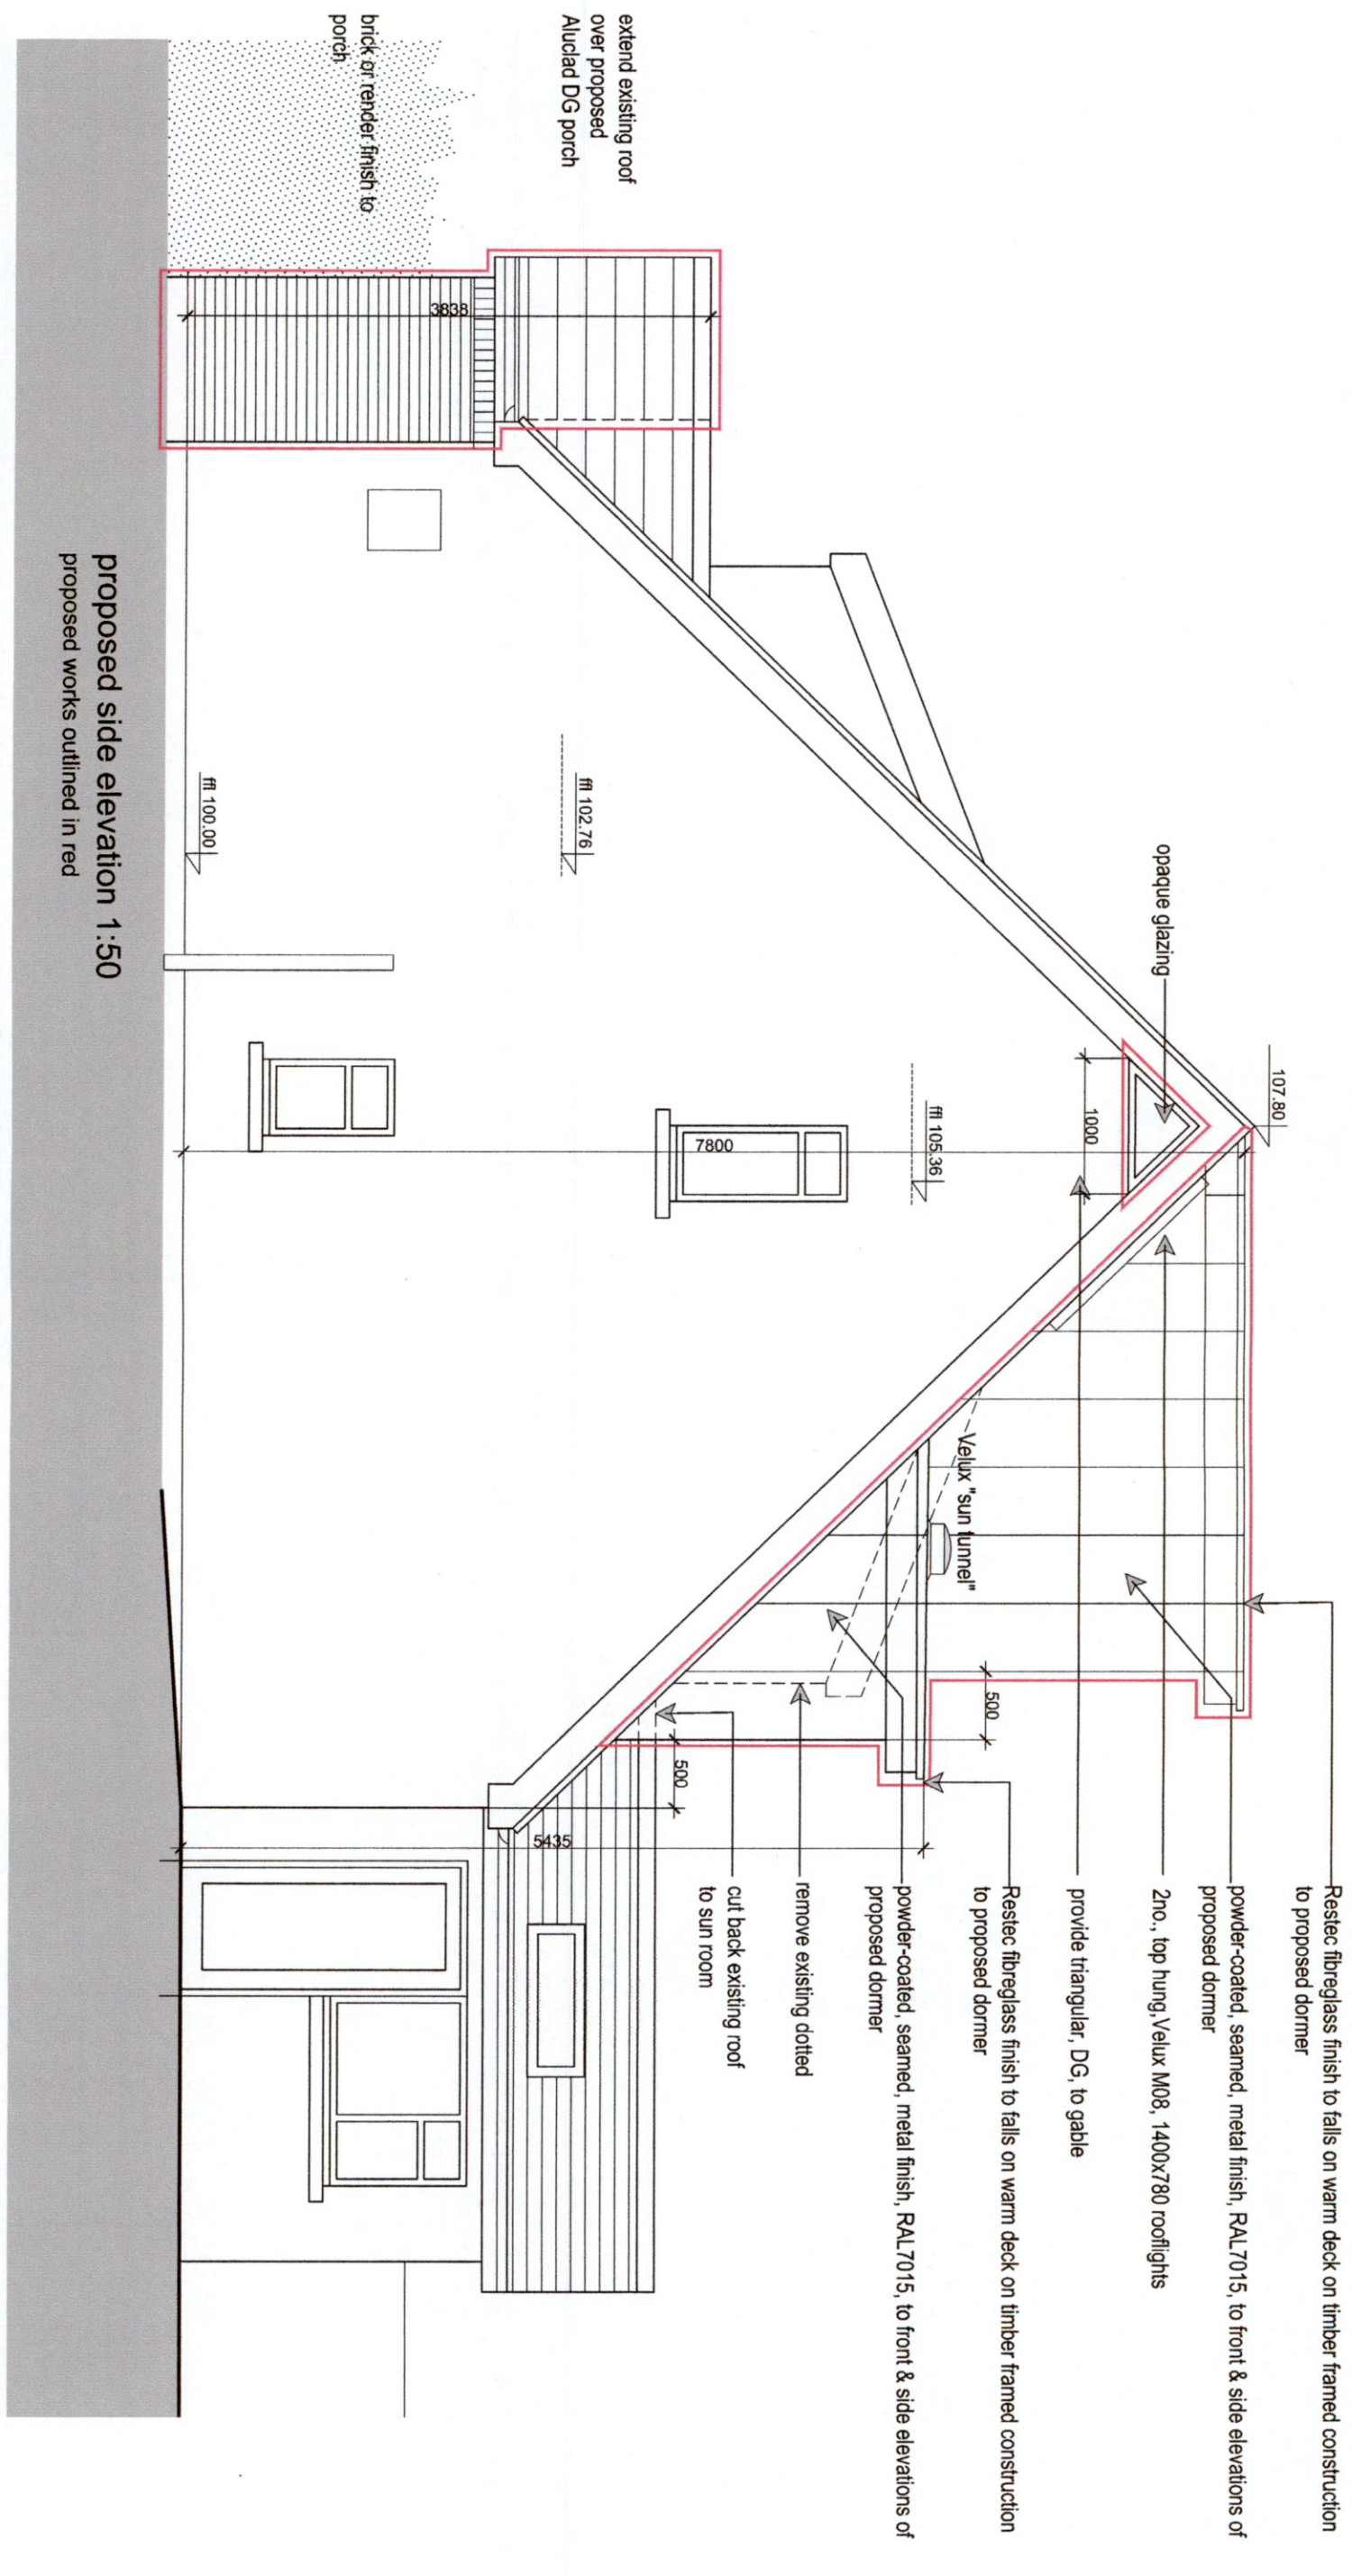

proposed side elevation 1:50  
proposed works outlined in red

Metres  
Scale 1:50  
Centimetres

0 0.5m 1m 1.5m 2m 2.5m  
0 1cm 2cm 3cm 4cm 5cm

**ROGERS - BRASSILL**  
 - Design - Project Management - Planning -  
 - Certification - Legal - Energy -  
**LEINSTER OFFICE**  
 72 Albert Road Lower, Sandycove, Co. Dublin  
**MUNSTER OFFICE**  
 Bar Na Gaoithe, Rockmount, Milltown Malbay, Co. Clare  
 Tel / Fax : 01 2303 488  
 Mob : 087 2385 436

Project Name and Address  
**6 Templeroan Lodge, Scholarstown Road,  
 Dublin 16, D16H2W5**  
 Client  
**Ray & Lorna Malone**

Project  
**Proposed Extension,  
 Refurbishment & Modification**  
 Date **04.07.2022**  
 Scale **1:50 @A3**  
 © This drawing is copyright

Title  
**proposed  
 side  
 elevation**  
 Sheet  
**6TL-P9\*-FI**



# planning\*

further information

levels are in meters and relate to an assumed datum

## No.7

Resteek fibreglass finish to falls on warm deck on timber framed construction to proposed dormer

108.301

## No.6

107.80

## No.5

2no., top hung, Velux M08, 1400x780 rooflights

powder-coated, seamed, metal finish, RAL7015, to front & side elevations of proposed dormer


Resteek fibreglass finish to falls on warm deck on timber framed construction to proposed dormer

Velux "sun tunnel"

remove existing dotted


powder-coated, seamed, metal finish, RAL7015, to front & side elevations of proposed dormer

Aluclad, DG windows and opaque screens

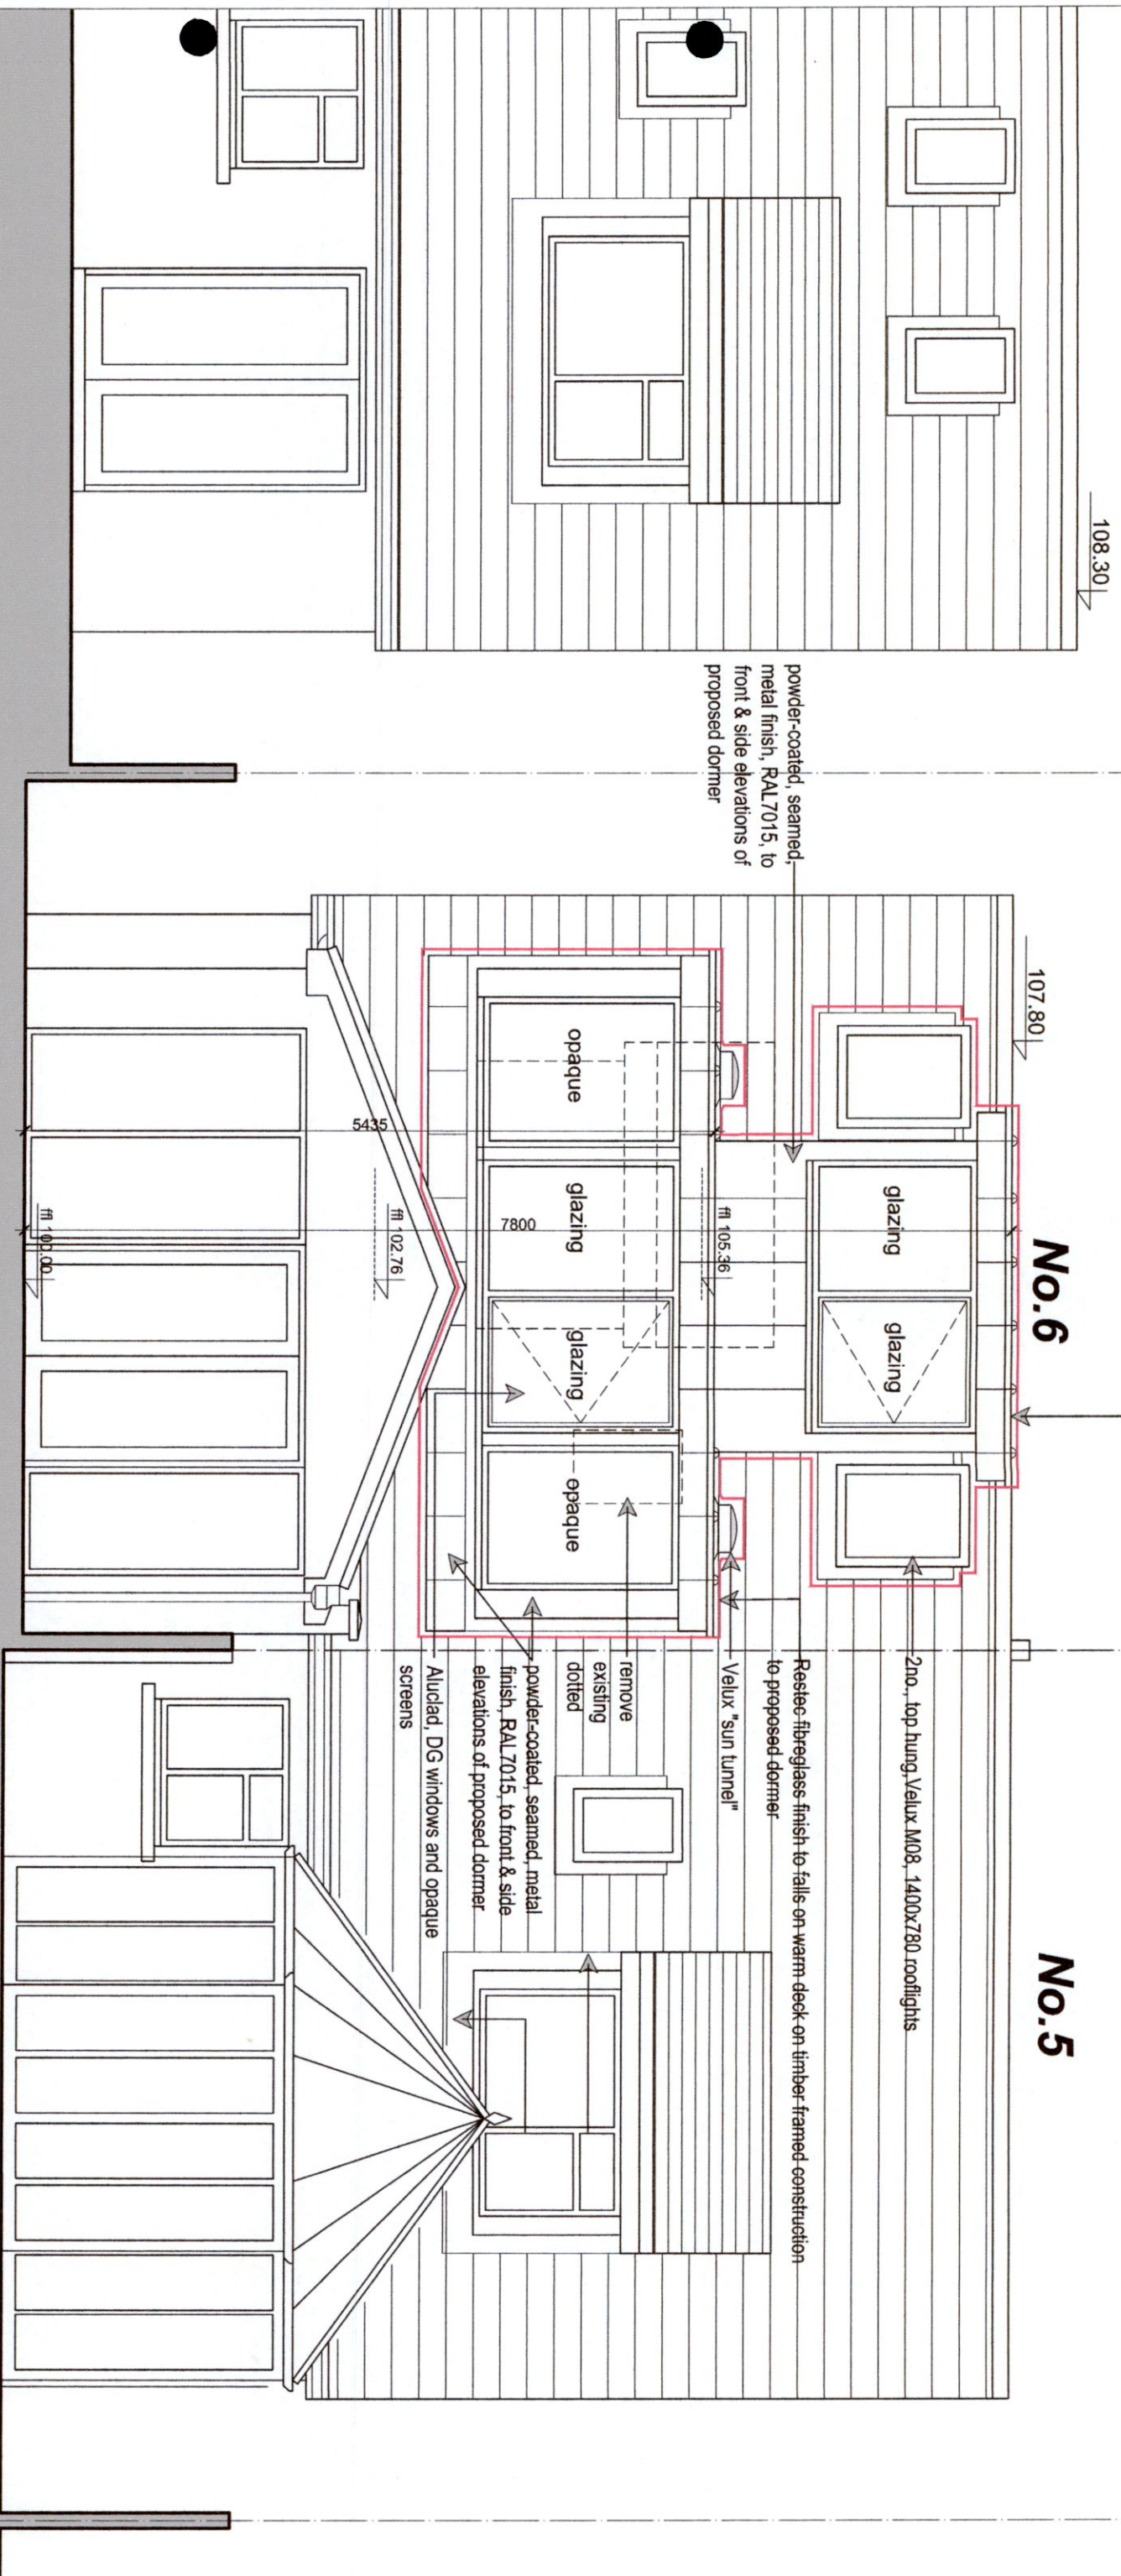

proposed rear elevation 1:50  
proposed works outlined in red

Metres  
Scale 1:50  
Centimetres

 

### ROGERS - BRASSILL

- Design - Project Management - Planning -  
- Certification - Legal - Energy -  
LEINSTER OFFICE  
72 Albert Road Lower, Sandycove, Co. Dublin  
MUNSTER OFFICE  
Bar Na Gaoithe, Rockmount, Miltown Malbay, Co. Clare  
Tel / Fax : 01 2303 488  
Mob : 087 2385 436

Project Name and Address

6 Templeroan Lodge, Scholarstown Road,  
Dublin 16, D16H2W5

Client

Ray & Lorna Malone

Project

Proposed Extension,  
Refurbishment & Modification

Date

04.07.2022

Scale

1:50 @A3

© This drawing is copyright

Title

proposed  
rear  
elevation

Sheet

6TL-P10\*-F1