



SITE 500  
GREENOGUE BUS. PARK

GREENOGUE  
ROUNDBOUT

SITE 665  
GREENOGUE BUS. PARK

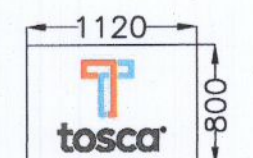

FENCE SIGN - SING. NO.8  
SCALE: 1:50  
AREA: 0.90m<sup>2</sup>  
DESCRIPTION: SINGLE-SIDED VINYL  
LOGO SIGN ON WHITE PVC PANEL,  
MOUNTED ON FENCE.

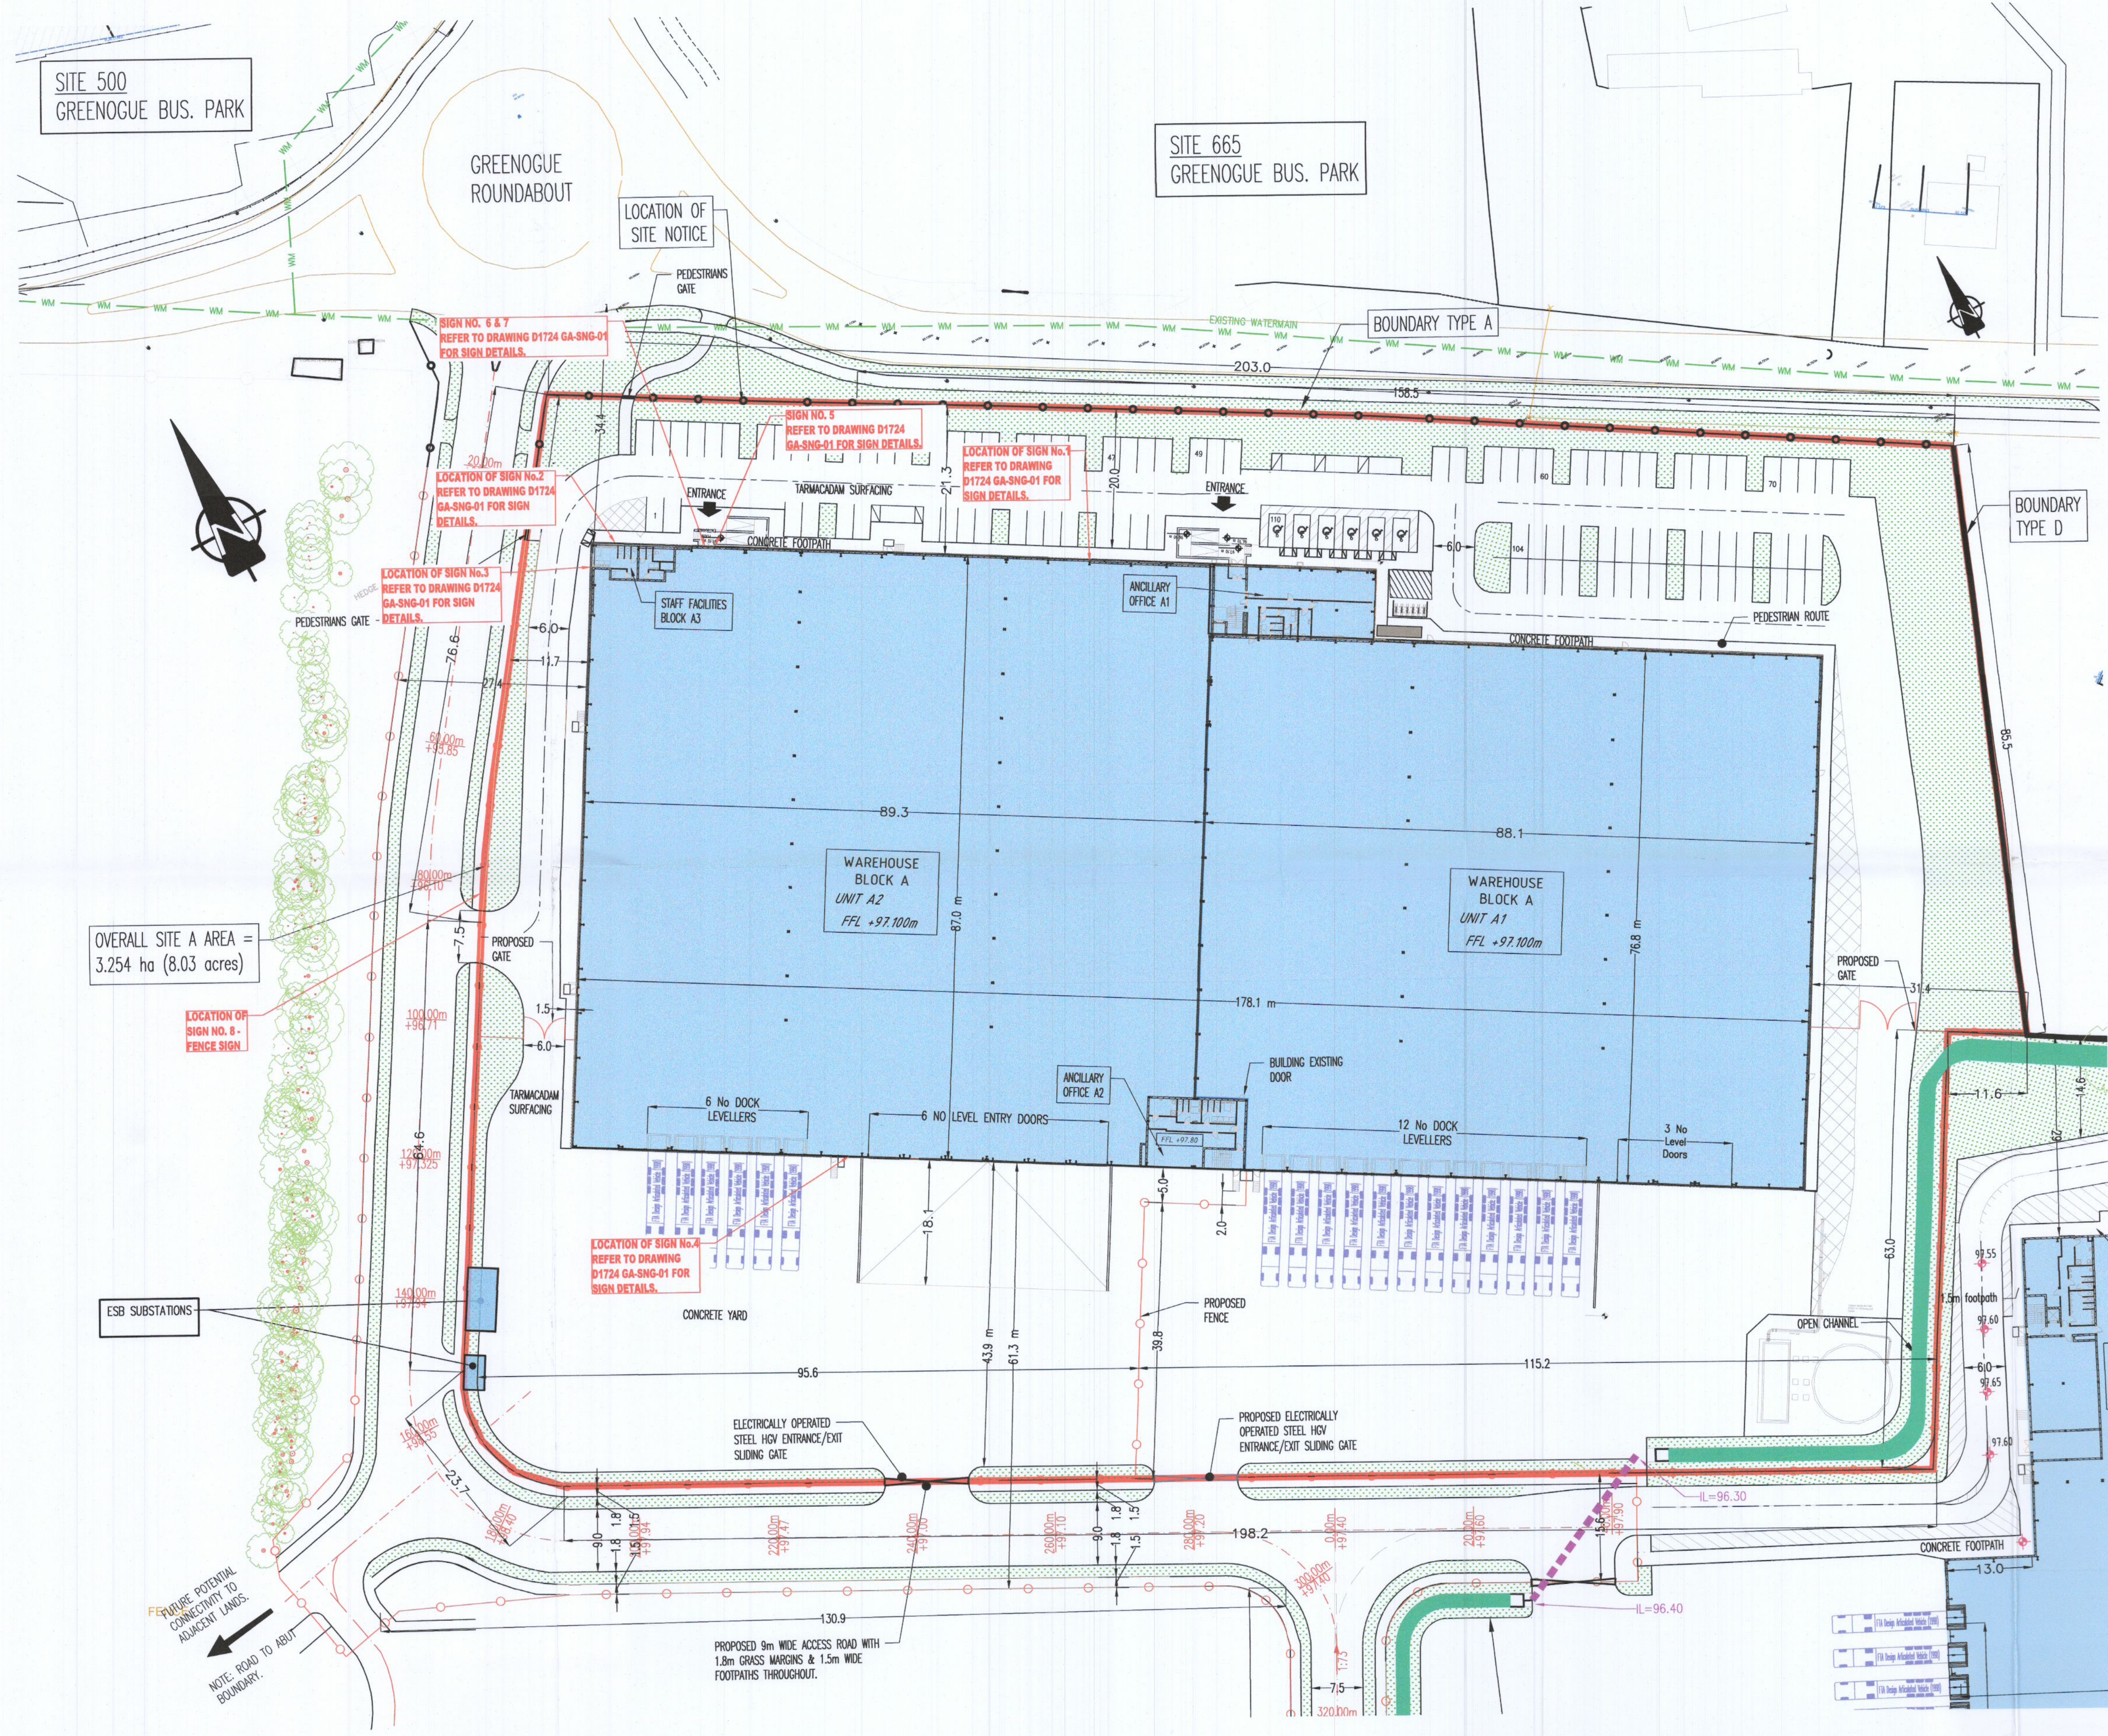

OVERALL SITE A AREA =  
3.254 ha (8.03 acres)

REQUIRE POTENTIAL  
CONNECTIVITY TO  
ADJACENT LANDS.  
NOTE: ROAD TO A8/17

NOTE: THIS APPLICATION IS FOR COMPANY LOGO  
SIGNAGE TO BE AFFIXED TO THE BUILDING  
ELEVATIONS AND FENCE SIGN - ALL NOTED ON  
THE DRAWING.  
THERE IS NO OTHER ALTERATION TO THE SITE  
PLAN.

PL1	09/06/22	SB	PK	ISSUED FOR PLANNING
Mark	Date	By	Chk.	Appr.
Revision				
Drawing Status				
PLANNING - SIGNAGE				
Job Title				
DEVELOPMENT LANDS AT COLLEGE LANE, GREENOGUE RATHCOOLE, Co. DUBLIN				
Drawing Title				
BLOCK A SITE PLAN SHOWING SIGNAGE				
Architect/Client				
COLEMAN DESIGN				
KAVANAGH BURKE CONSULTING ENGINEERS				
Tel. 01 - 450 0694		Unit G3, Calmount Pk.		
Fax. 01 - 426 4340		Ballymount,		
Email: pkavanagh@kavanaghburke.ie		Dublin 12.		
Uth	CB	Checked	PK	Approved
Scale:	1:500 @ A1	Date:	SEPTEMBER 2021	
Job No.	D1724	Drawing No.	D2_SNG	Rev.
				PL1