




Front, North-East Elevation
Scale 1 : 200

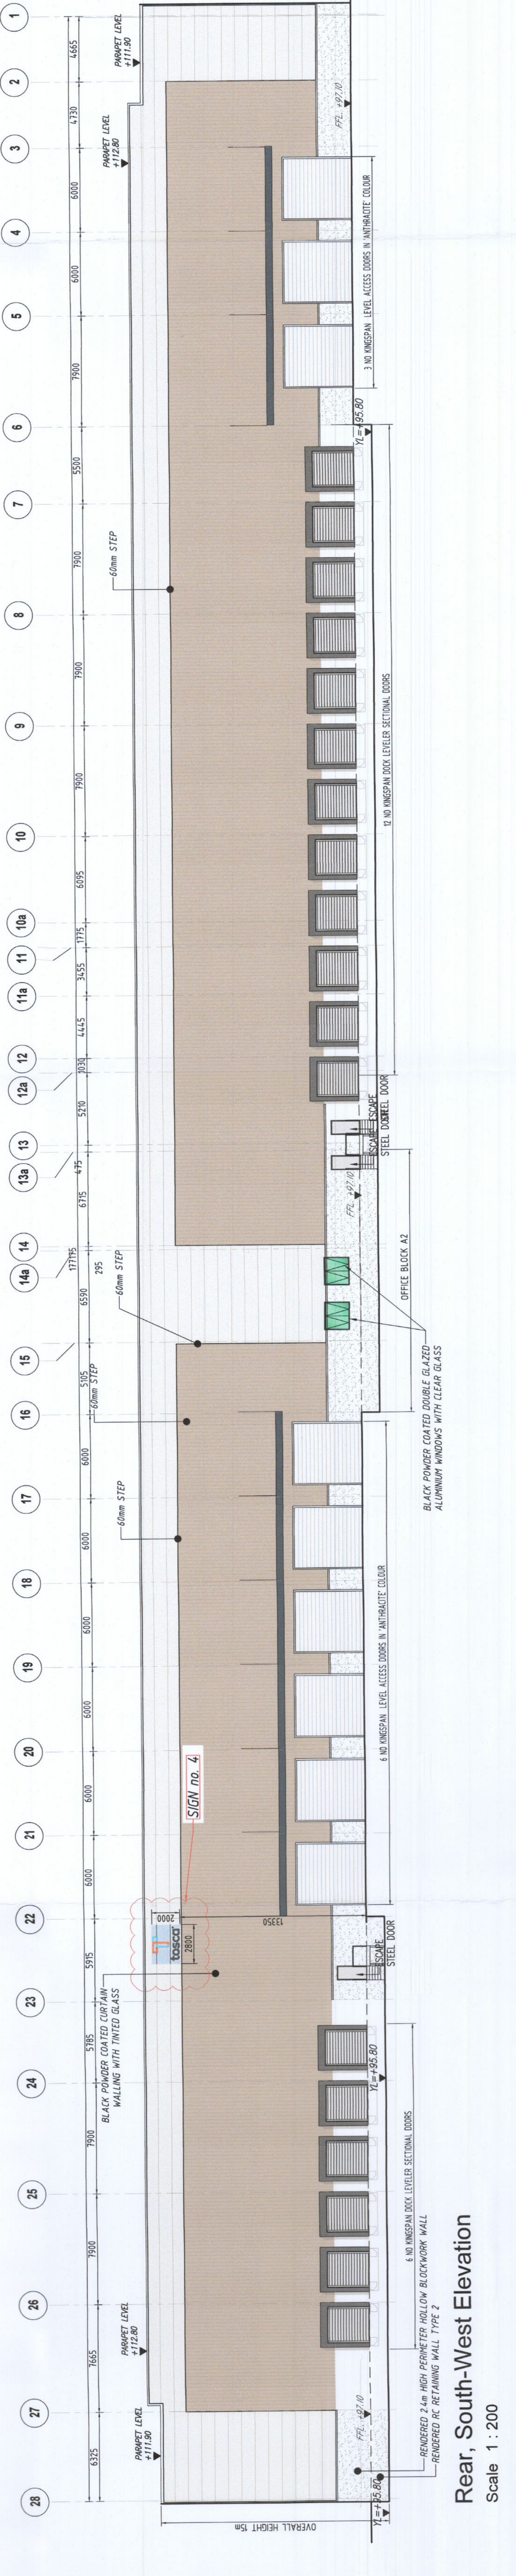


Rear, South-West Elevation
Scale 1 : 200

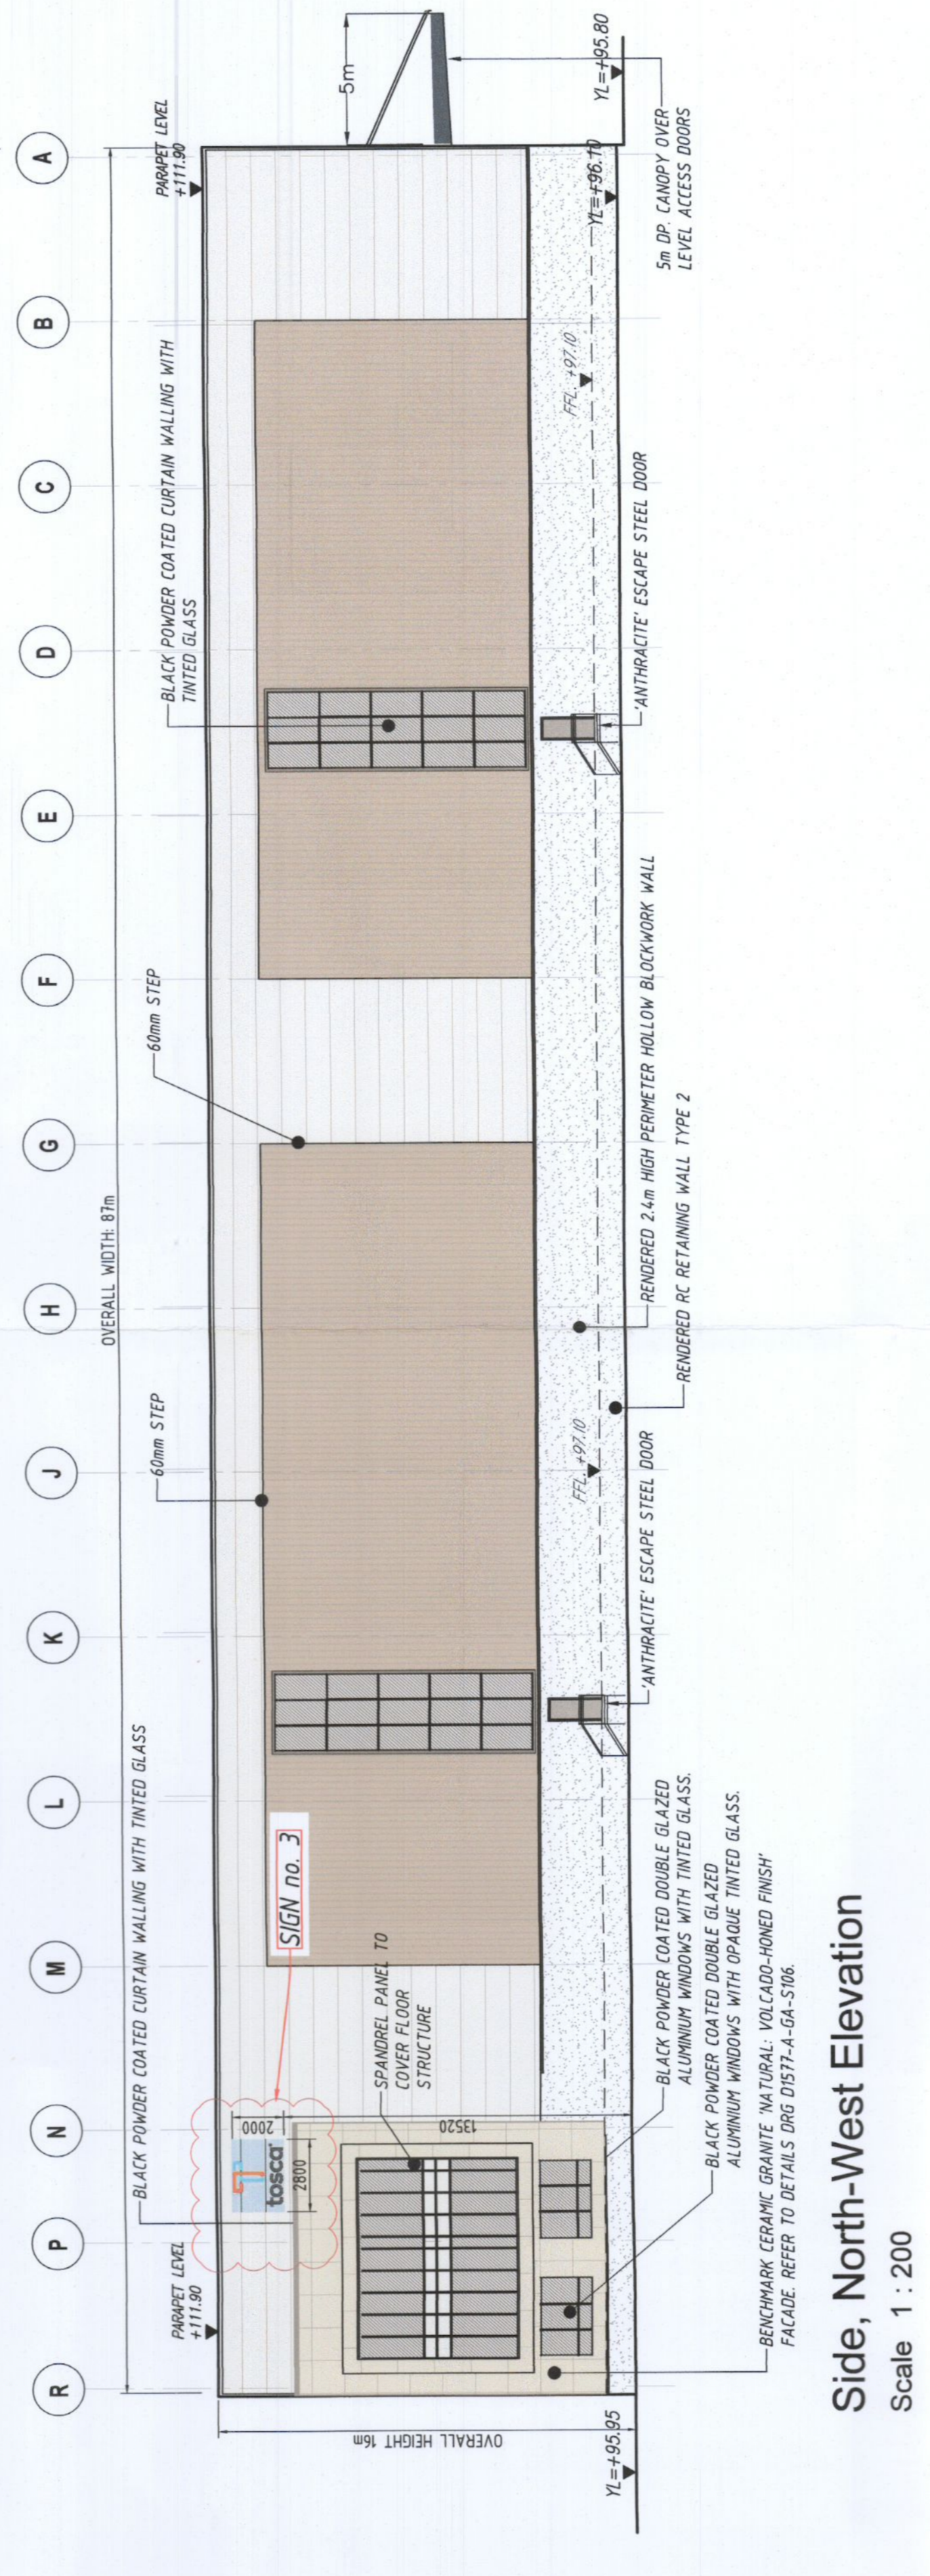

Side, North-West Elevation
Scale 1 : 200

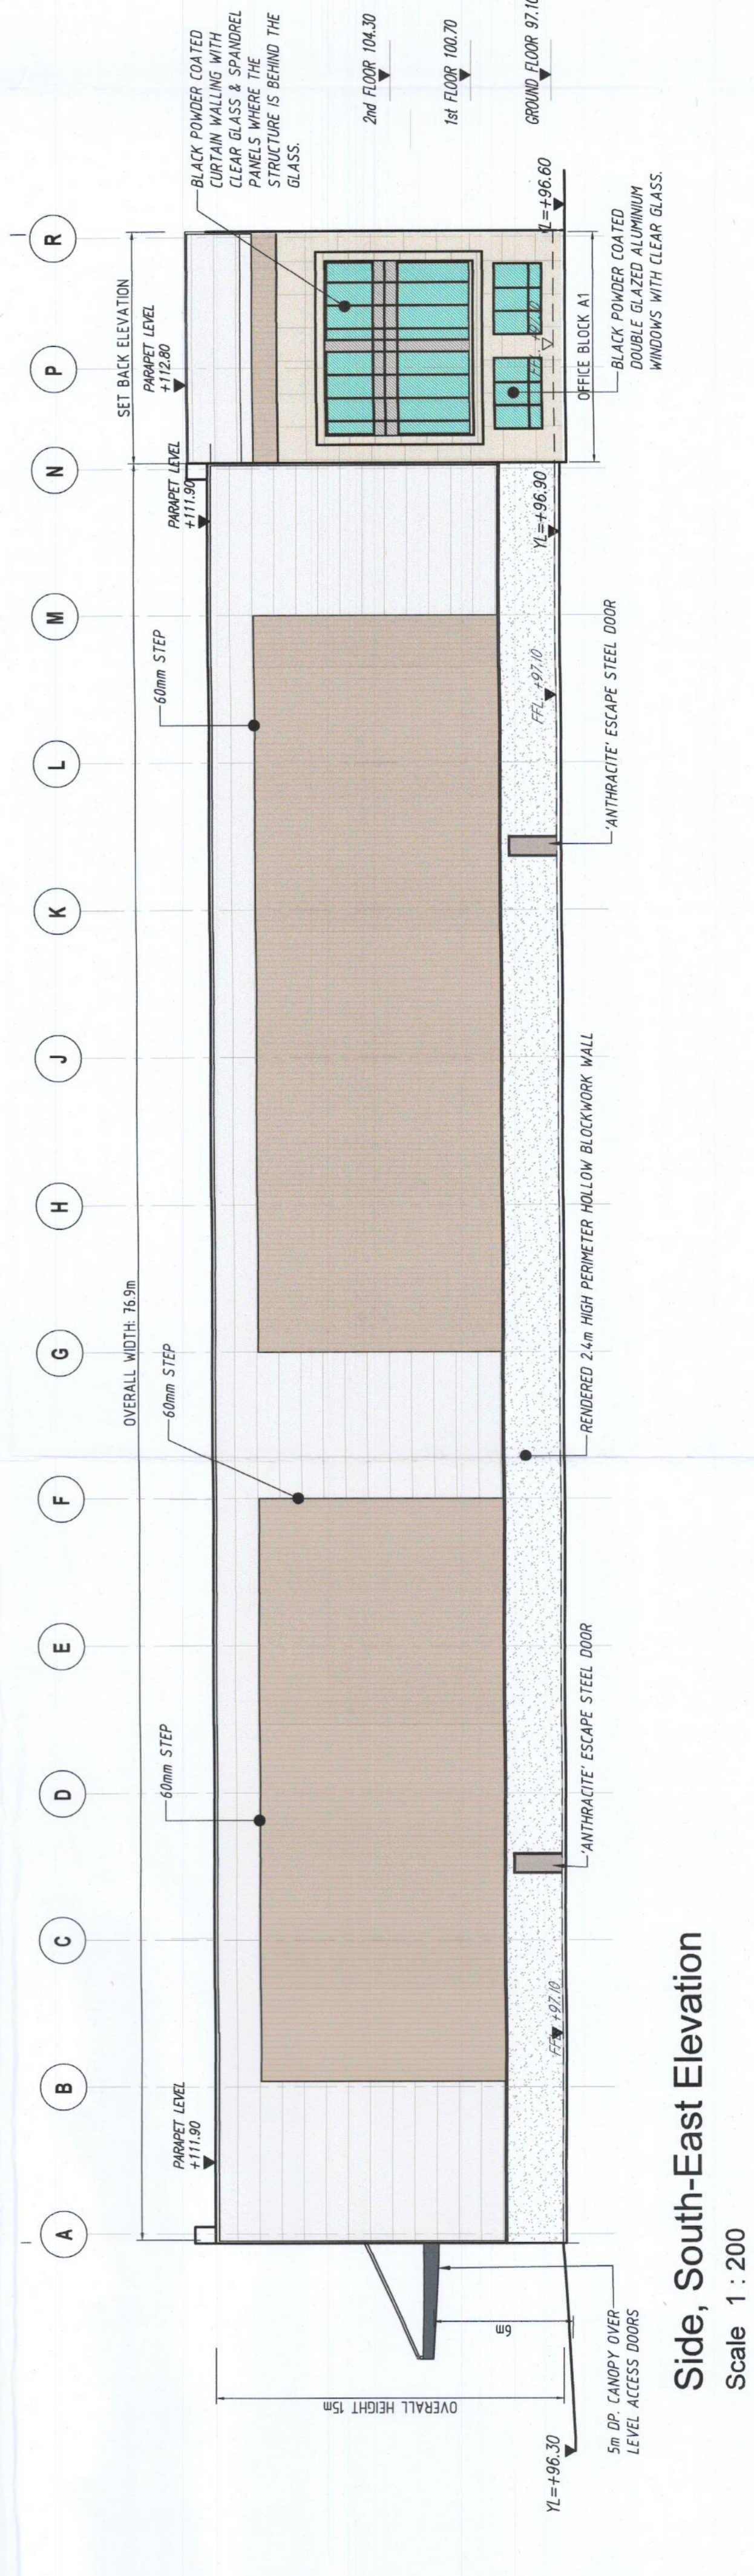

Side, South-East Elevation
Scale 1 : 200

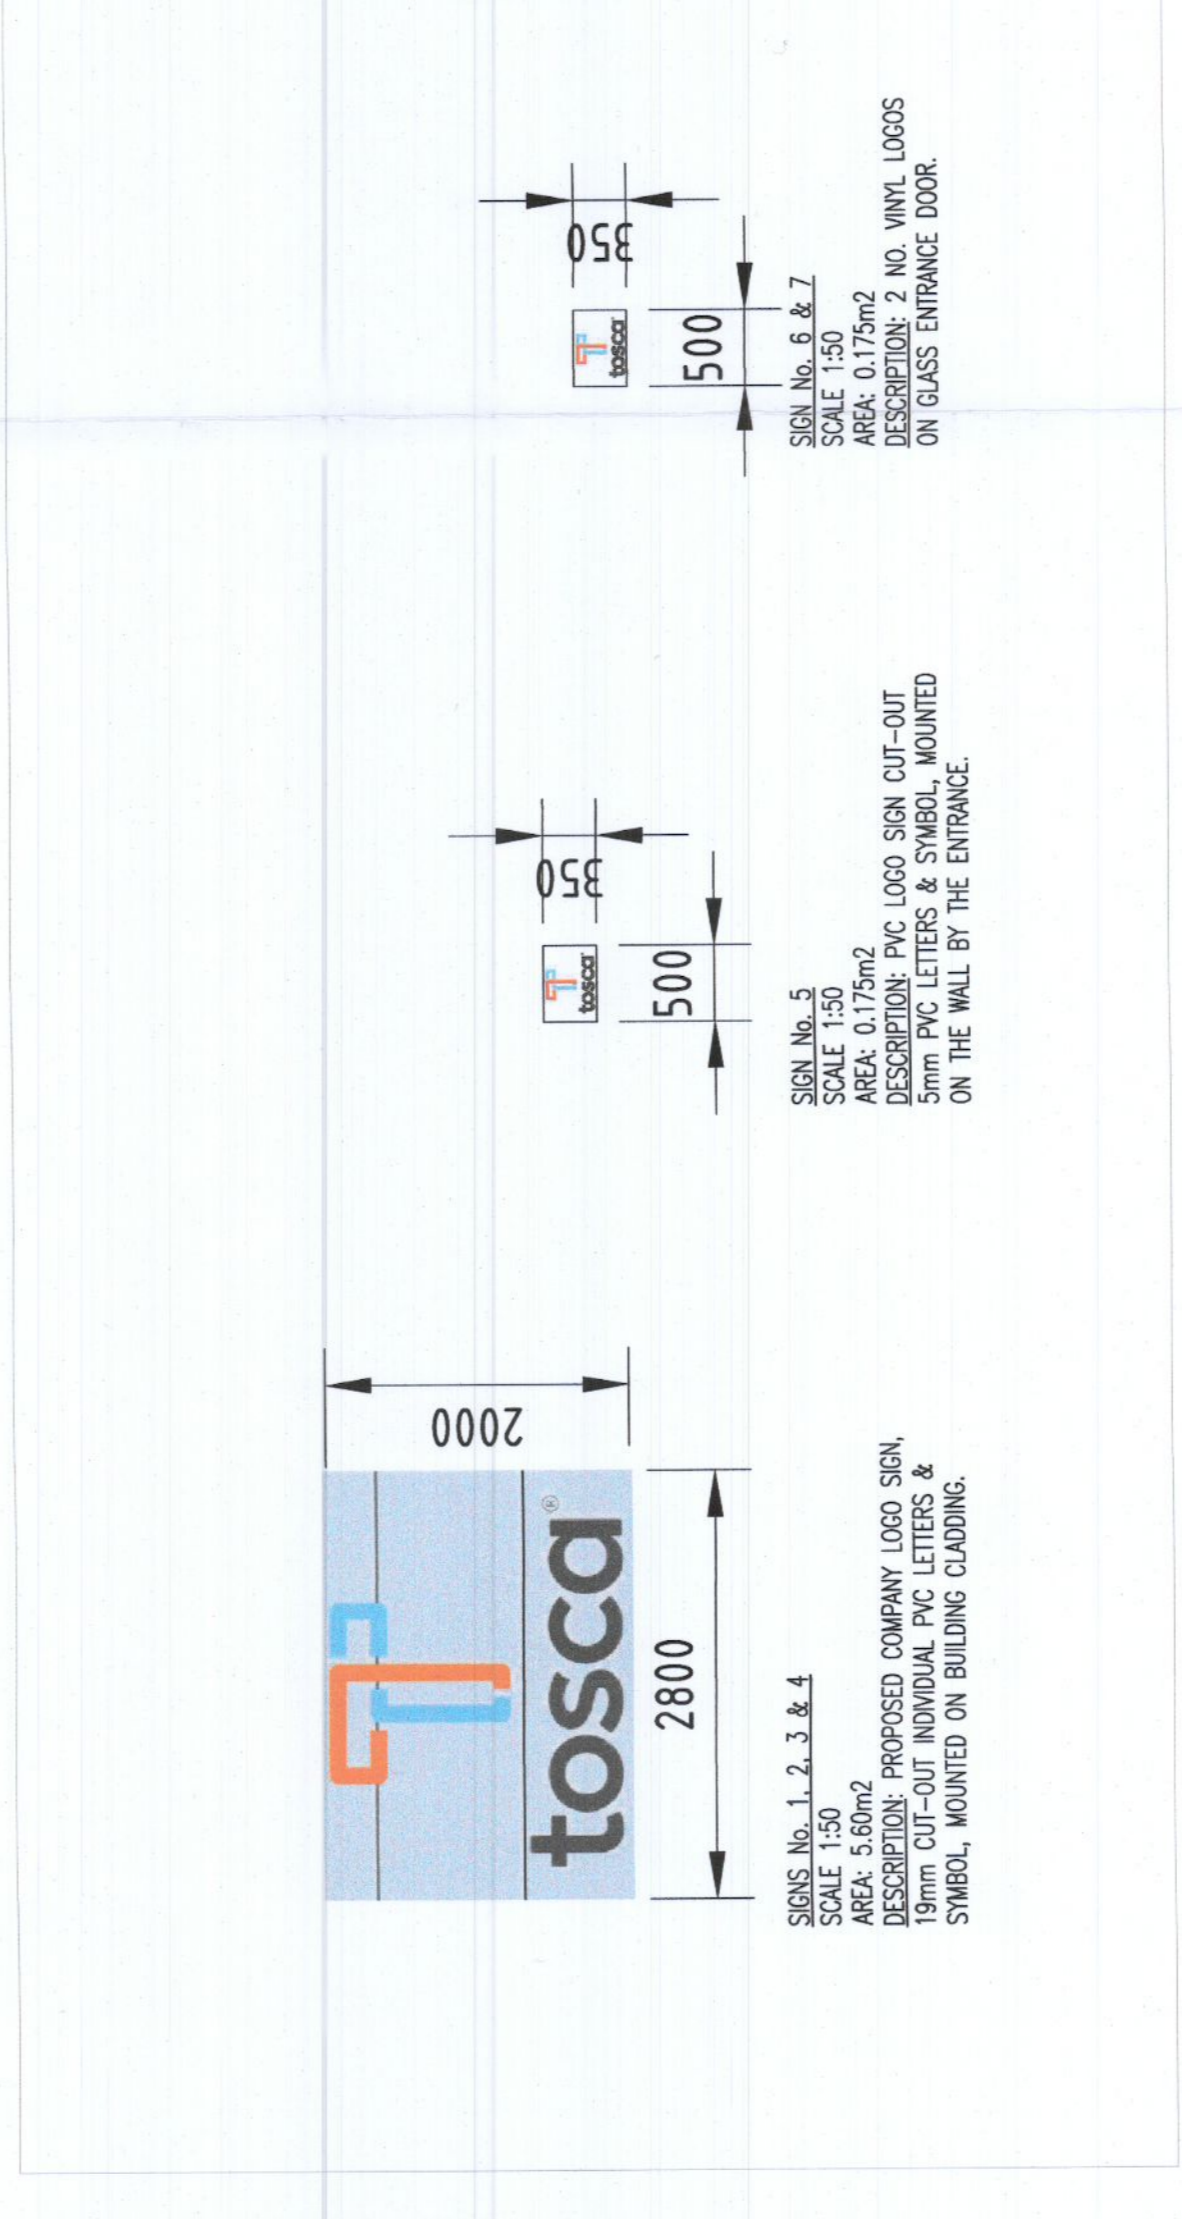

NOTE: THIS APPLICATION IS FOR SIGNAGE ONLY ON THE EXISTING BUILDING. THERE ARE NO ALTERATIONS TO THE BUILDING ELEVATIONS OTHER THAN PLACING 7 NO. PROPOSED SIGNS.

CLADDING LEGEND:

- RMP KINGSPAN 'GOOSEWING GREY' RAL 093 70 59 OR EQUIVALENT CLADDING TYPE LAD ON SIDE RAILS
- AMP KINGSPAN 'GREY WHITE' OR EQUIVALENT CLADDING TYPE LAD ON 70mm TOPHATS ON SIDE RAILS

PLANNING - SIGNAGE

DEVELOPMENT LANDS AT
COLLEGE LANE, GREENOGUE,
RATHCOLE,
CO. DUBLIN

BLOCK A
ELEVATIONS SHOWING SIGNAGE ON UNIT A2


COLLEEN DESIGN

KAVANAGH BURKE
CONSULTING ENGINEERS

11th Fl, Colman Pl,
Ballymount,
Dublin 12

01 - 608 8684
01 - 608 8400
Email: phillip@kavanaghburke.ie
DUBLIN 12

Scale: 1:200 A3
Date: 08/08/2024
Drawing No: D1724
Project No: GA-SIG-01
Sheet No: PL1

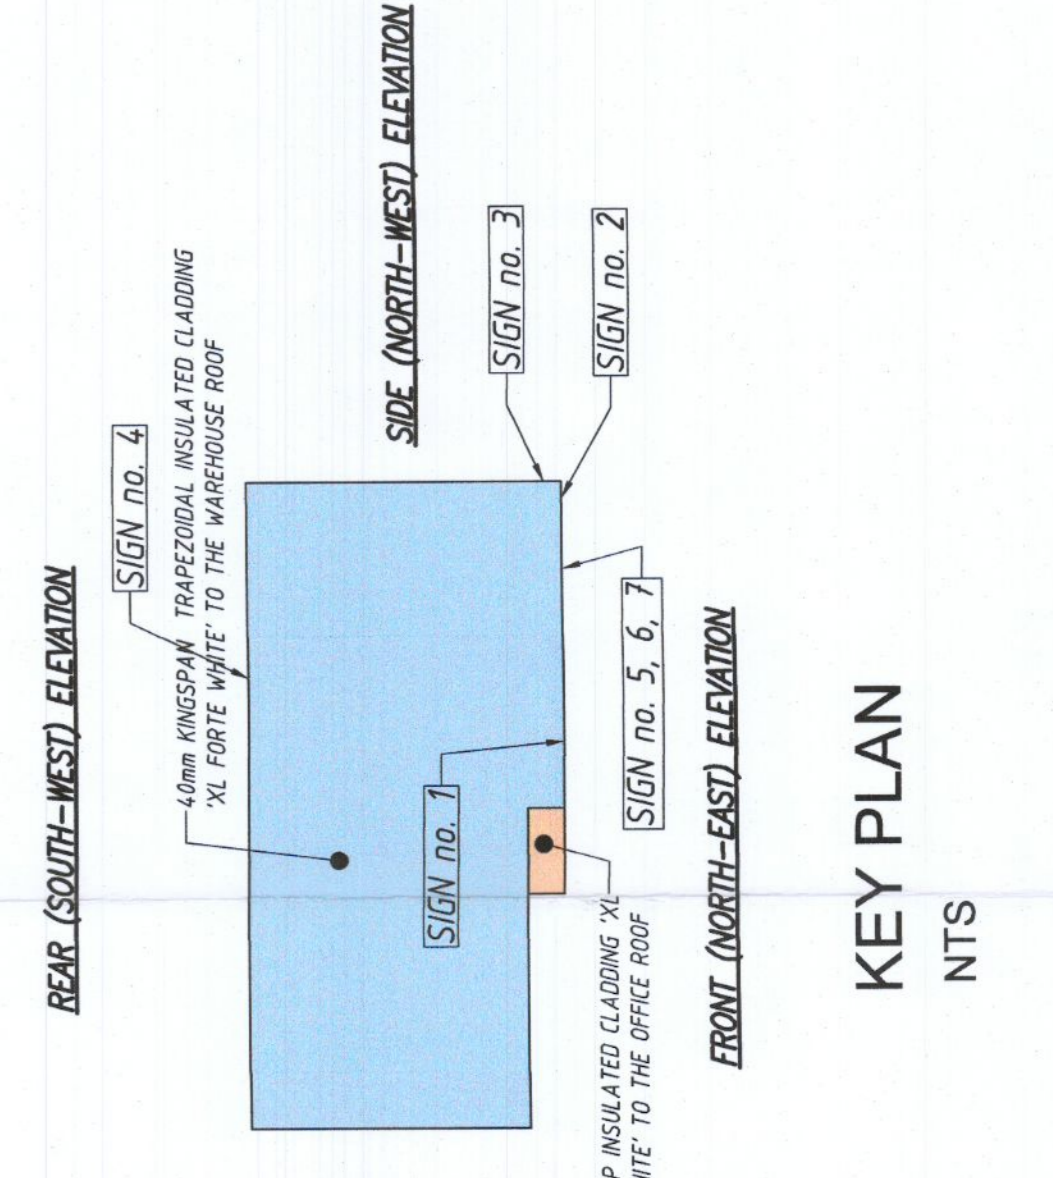

KEY PLAN
NTS