



PROPOSED NEW NORTHWEST ELEVATION  
SCALE 1:100



PROPOSED NEW NORTH ELEVATION  
SCALE 1:100

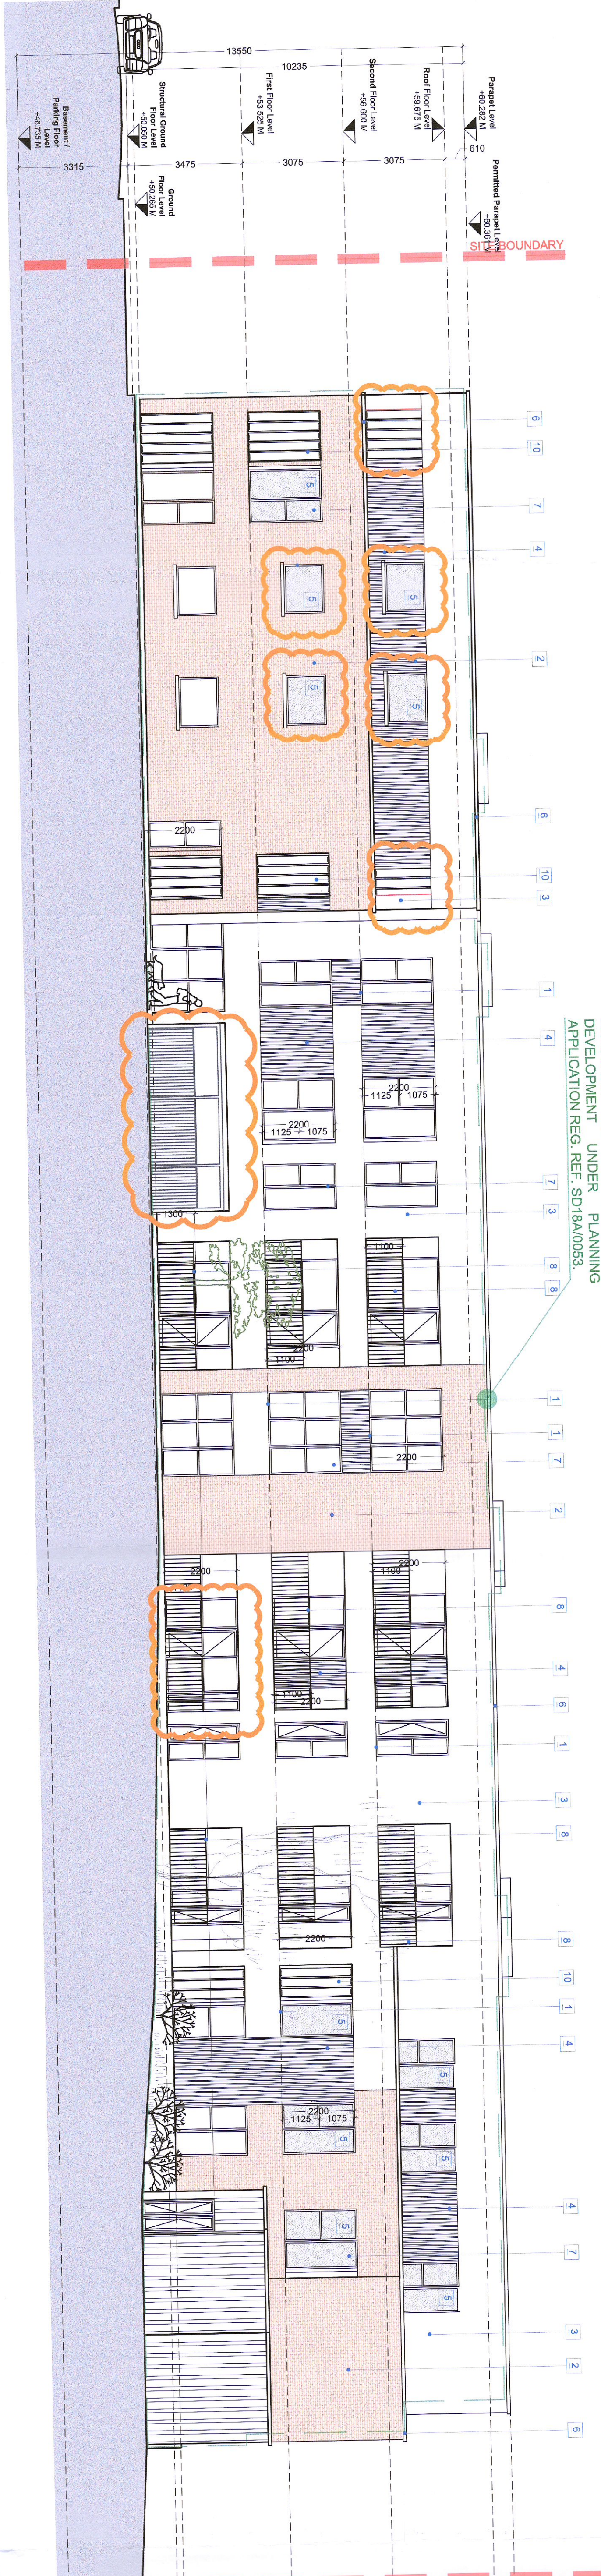


PROPOSED NEW SOUTHEAST ELEVATION  
SCALE 1:100

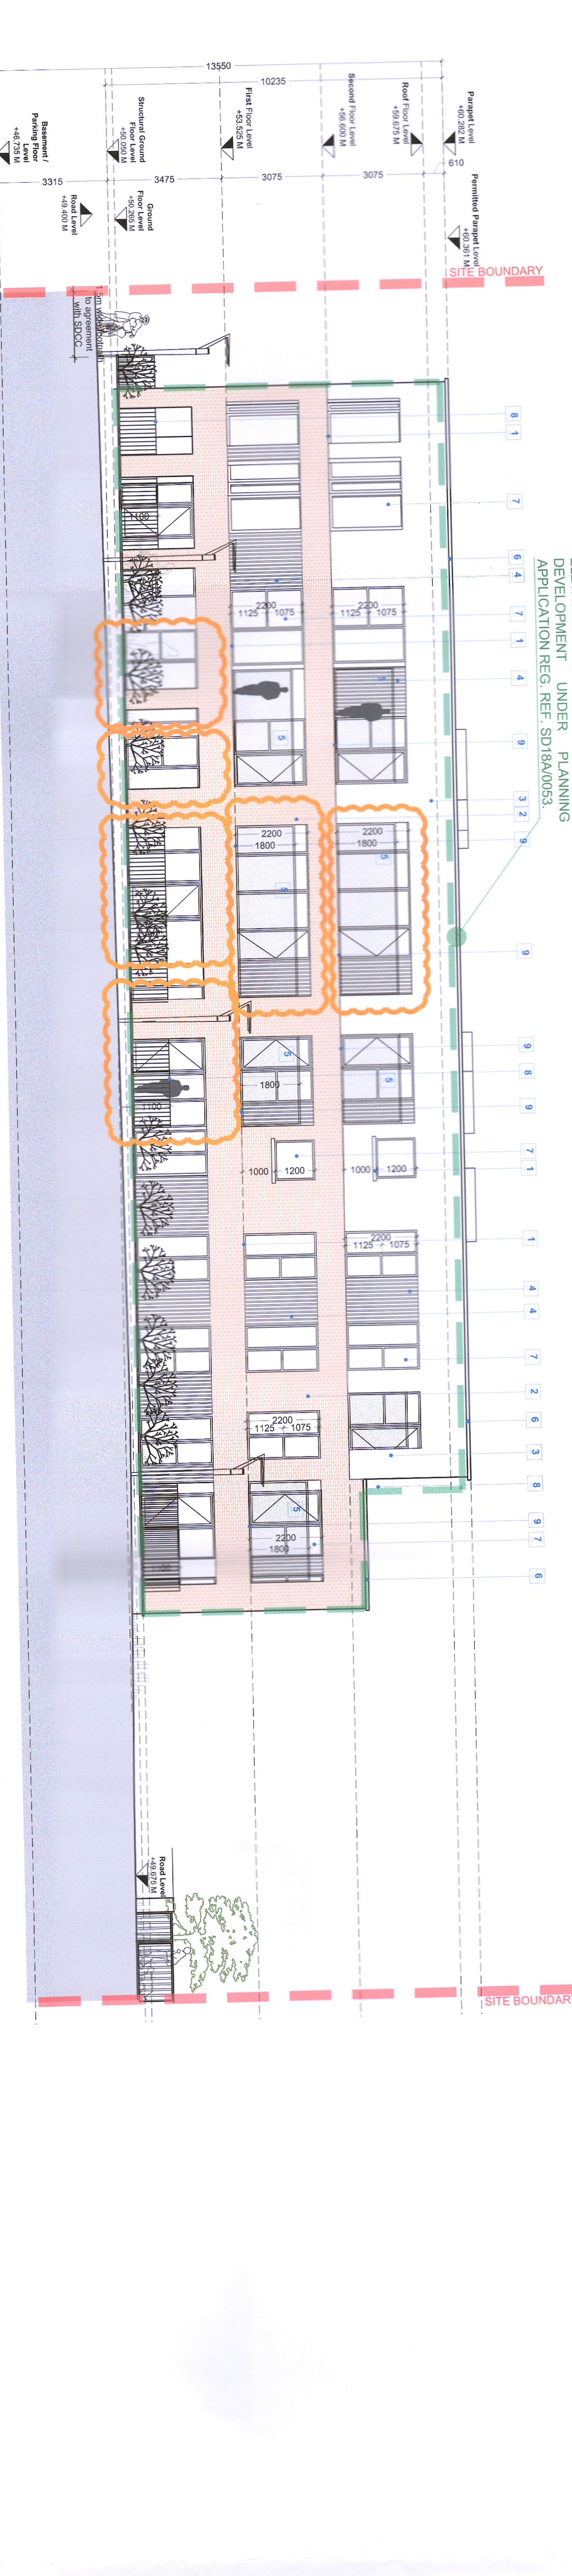

PROPOSED NEW SOUTHWEST ELEVATION  
SCALE 1:100

NOTES

- 1. SITE BOUNDARY
- 2. AS SHOWN ON SITE PLAN
- 3. APPLICATION REF. SD18A0053
- 4. INFORMATION RECORD

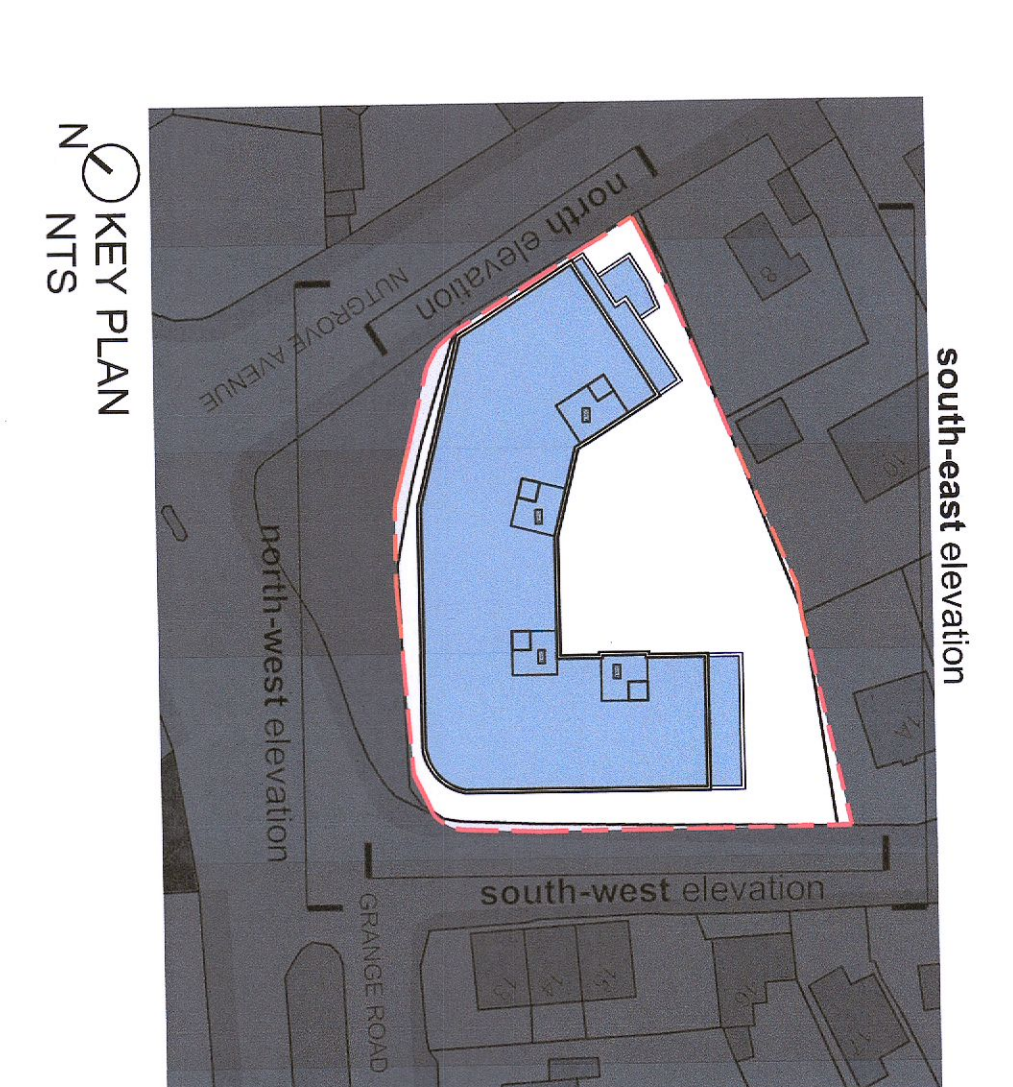

KEY PLAN  
N  
NTS

- LEGEND
- 1 WINDOW GLAZING
  - 2 WINDOW SILL
  - 3 WINDOW LINING
  - 4 WINDOW FRAME
  - 5 WINDOW GLAZING
  - 6 WINDOW LINING
  - 7 WINDOW FRAME
  - 8 WINDOW LINING
  - 9 WINDOW FRAME
  - 20 WINDOW LINING

ADDITIONAL INFORMATION REG. REF. SD22A0126

REV	DATE	DESCRIPTION
A	11/07/22	BD CHANGES TO THE WINDOWS AS PER REVISED FLOOR PLANS

**CDP Architecture**
  
 4 The Mall, North Quay
   
 Level 10, North Quay
   
 Dublin 1, Dublin 1
   
 T: +353 1 874 4488
   
 E: info@cdparchitecture.com
   
 W: www.cdparchitecture.com

ADDITIONAL INFORMATION

JOB	RESIDENTIAL DEVELOPMENT AT GRANGE ROAD, RATHFARNHAM, DUBLIN 14	DATE	JULY 2022
CLIENT	FIRST STEP HOMES LTD	PRN	BD
DRAWING TITLE	PROPOSED NEW ELEVATIONS NORTH WEST, NORTH, SOUTH EAST AND SOUTH WEST	CHECKED	FM
JOB NUMBER	2020_134	DRAWING NUMBER	A
REVISION	3.1.201	SCALE	1:100@A0