


The drawing should not be used. Drawings to be worked on only. Any discrepancy should be referred to the Engineer prior to work being put in hand.


GENERAL NOTES

A1

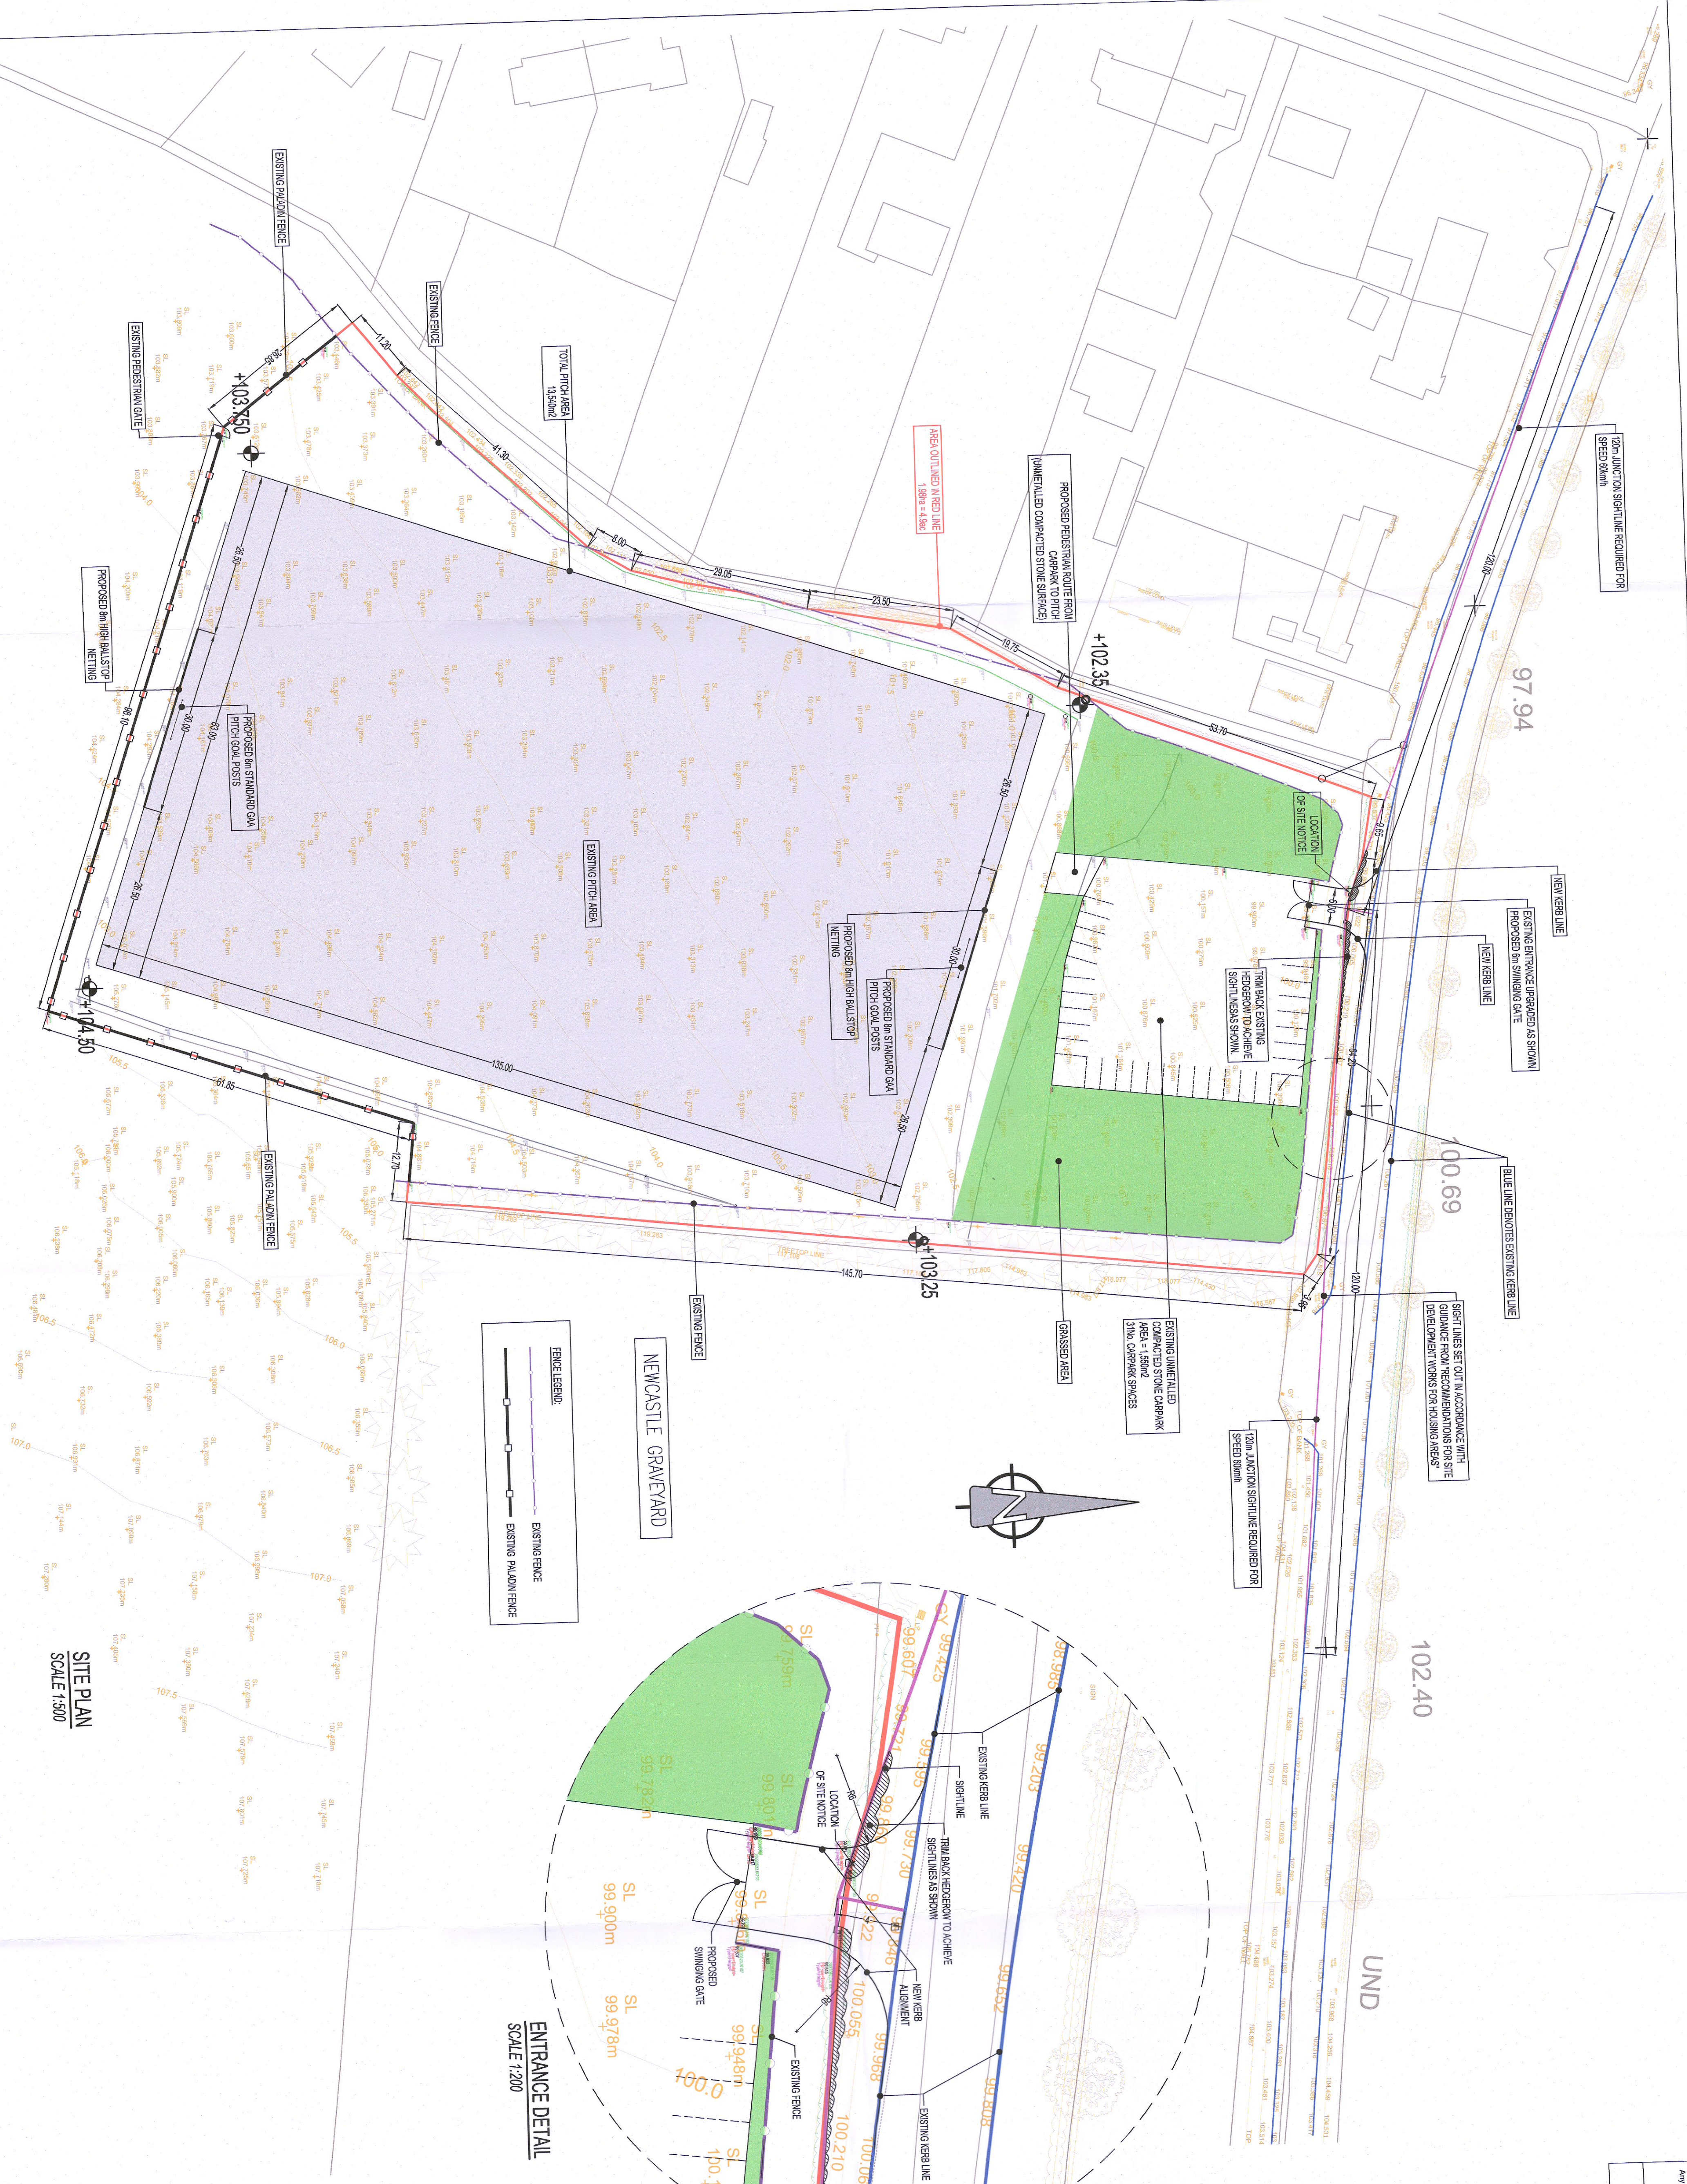

SITE PLAN
SCALE 1:500

ENTRANCE DETAIL
SCALE 1:200

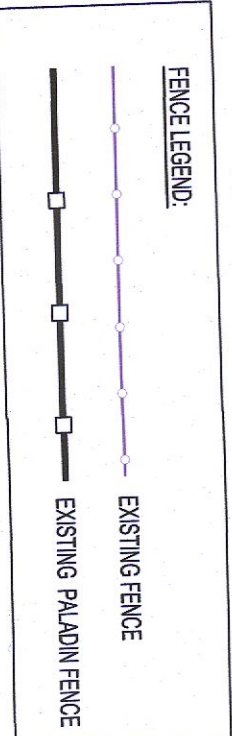

Project	GAA PITCH AT RATHCREEDAN, NEWCASTLE, CO. DUBLIN
Client	ST. FINIAN'S CLUB
Designed by	KAVANAGH BURKE CONSULTING ENGINEERS
Unit F3, Block E, Calmount Park Calmount Avenue, Dublin 12, D12 PX28 E-mail: reception@kavnanaghburke.ie Tel: 01 450 0694	
Scale	1:500 @ A1
Drawn by	TK
Checked by	PK
Date	JULY 2022
Project	D1754-KB-XX-XX-DR-A-D2
Revision	PL1