


1 GROUND FLOOR PLAN

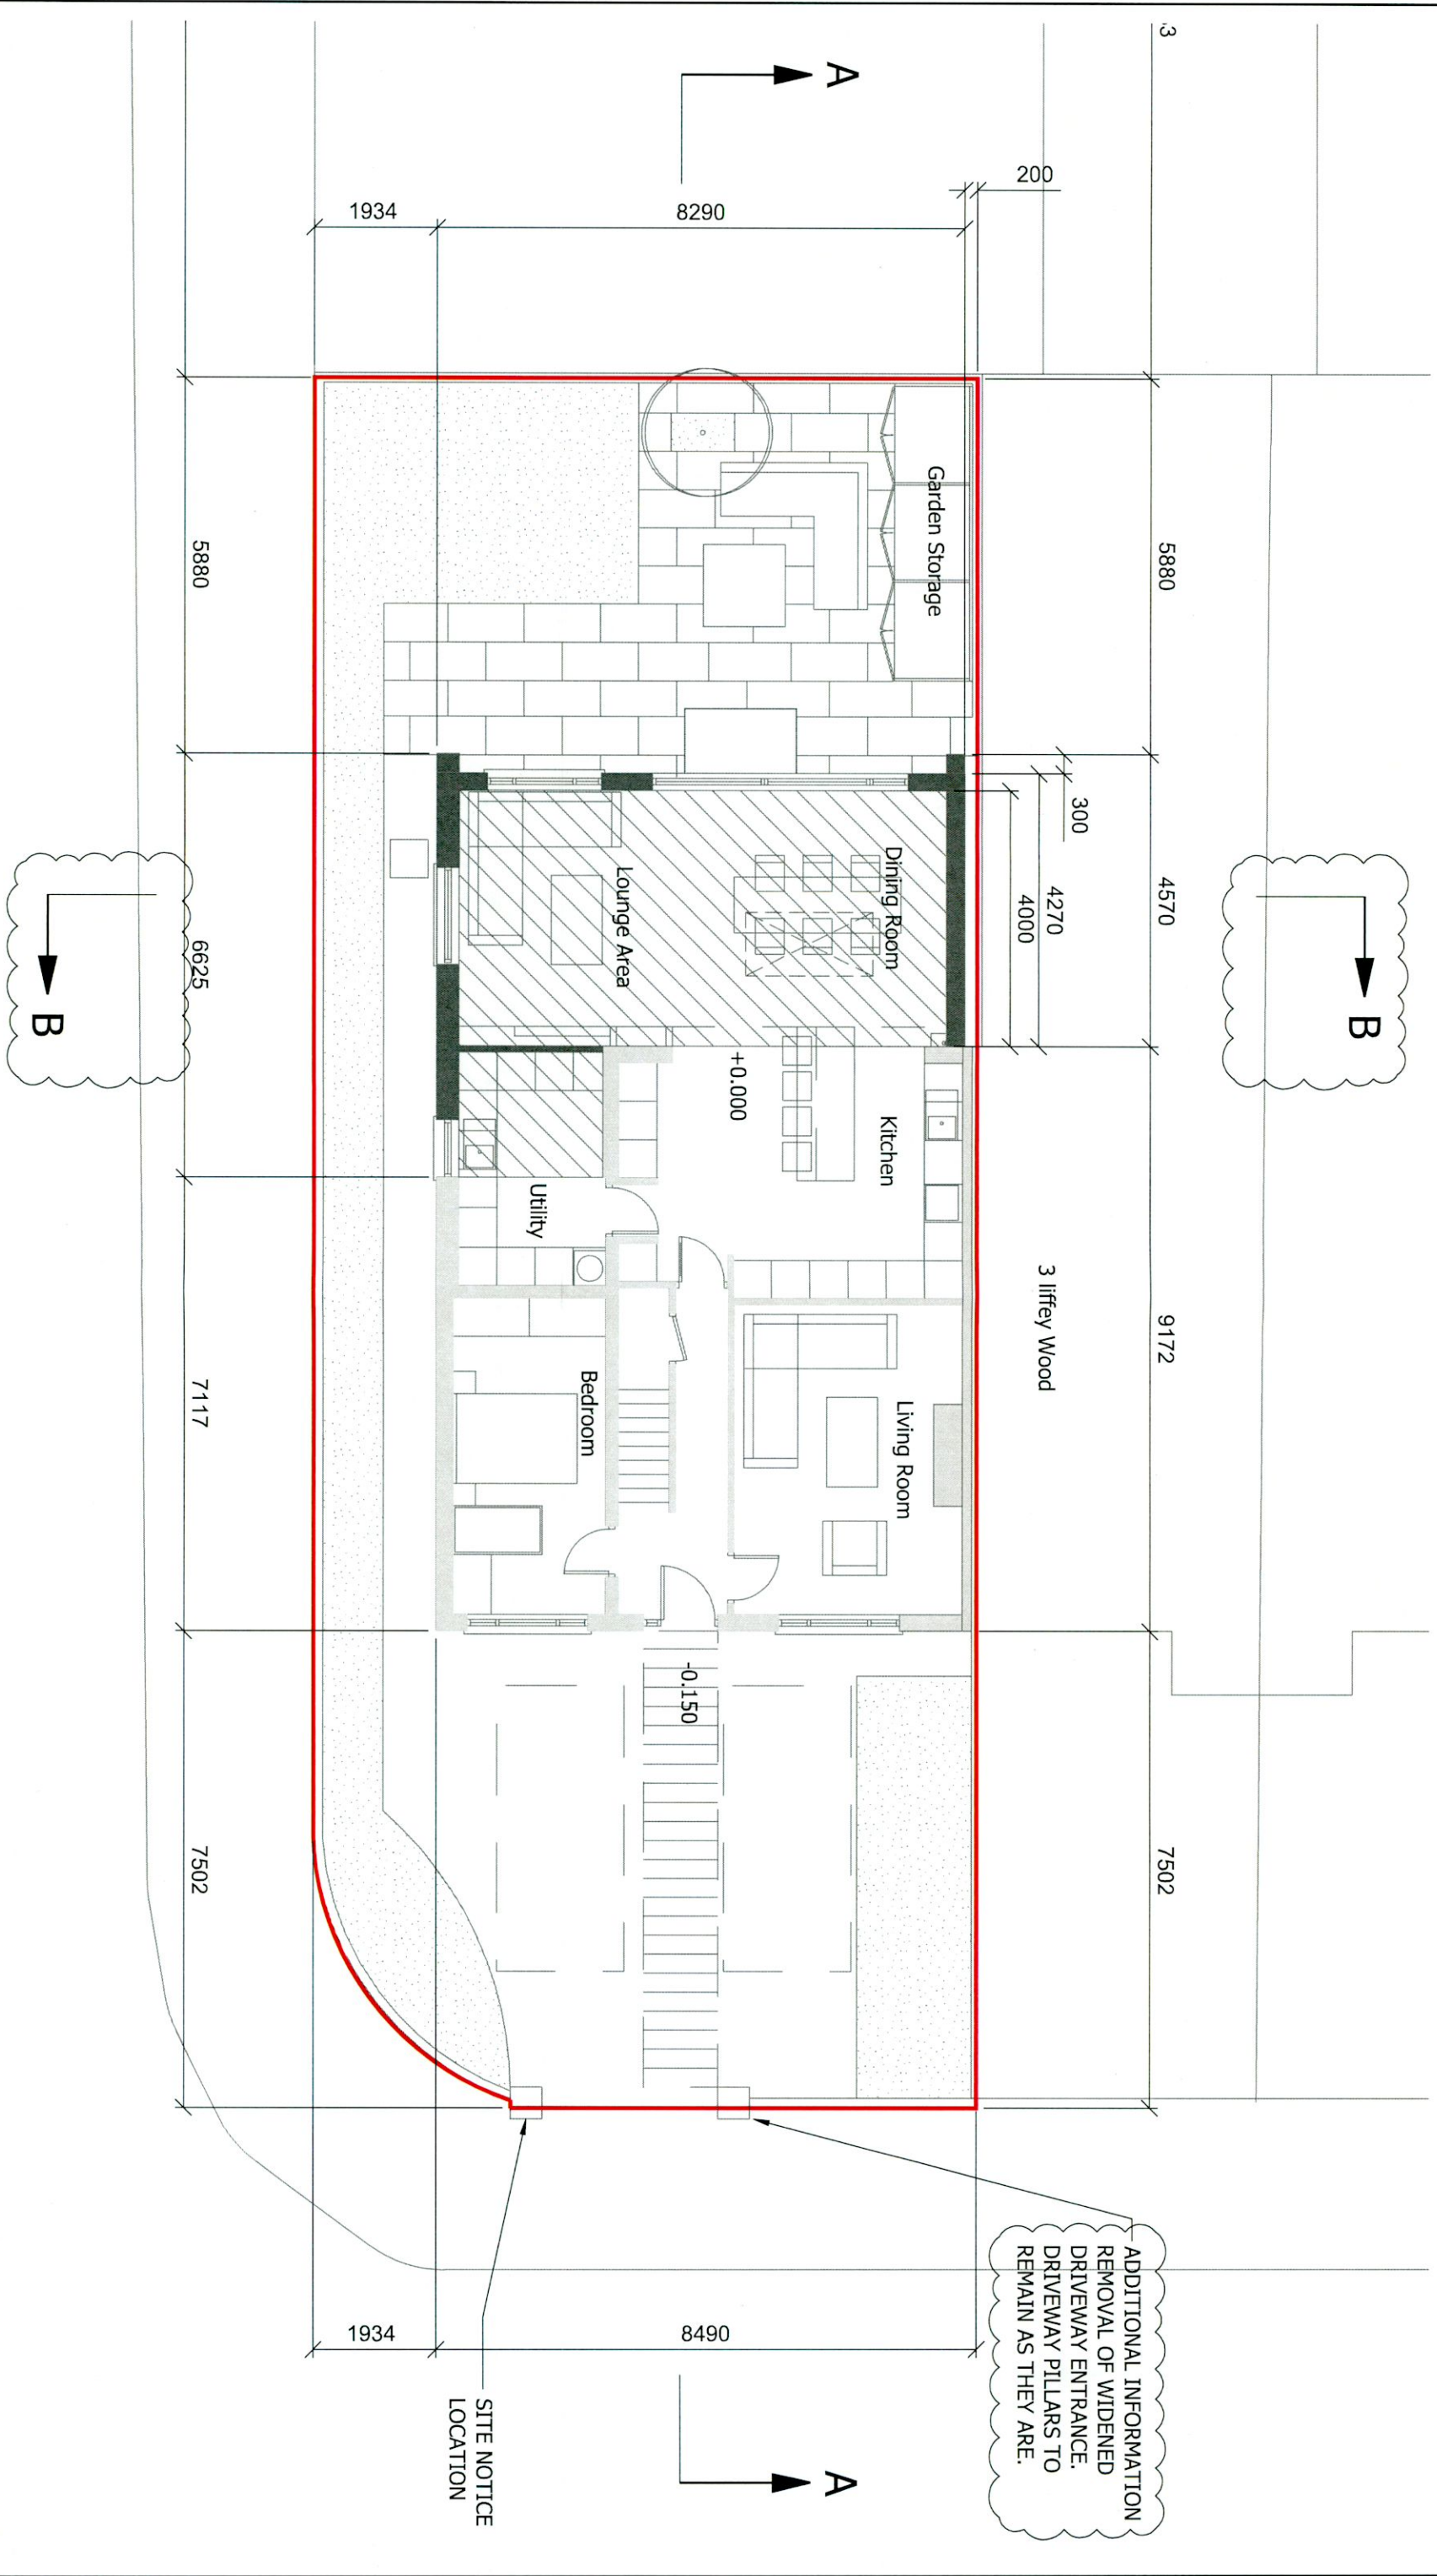


Legend:

- Existing building
- Proposed new walls
- Proposed extension

Notes:

1. Do Not Scale.
2. Use figured dimensions only.
3. This drawing is to be read in conjunction with all relevant specifications and drawings.

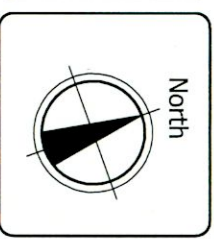

Planning Application Additional Information

Client: Paul Tighe	Date: 15th July 2022
Project: 1 Liffey Wood, Liffey Valley Park, Lucan, Co. Dublin	
Drawing Title: Ground Floor Plan - Proposed	Project No.: 22001
Drawn By: PT	Designed By: PT
Scale: 1:100 @A3	Drawing No.: 22002_2001
	Rev: A