


1 ROOF PLAN

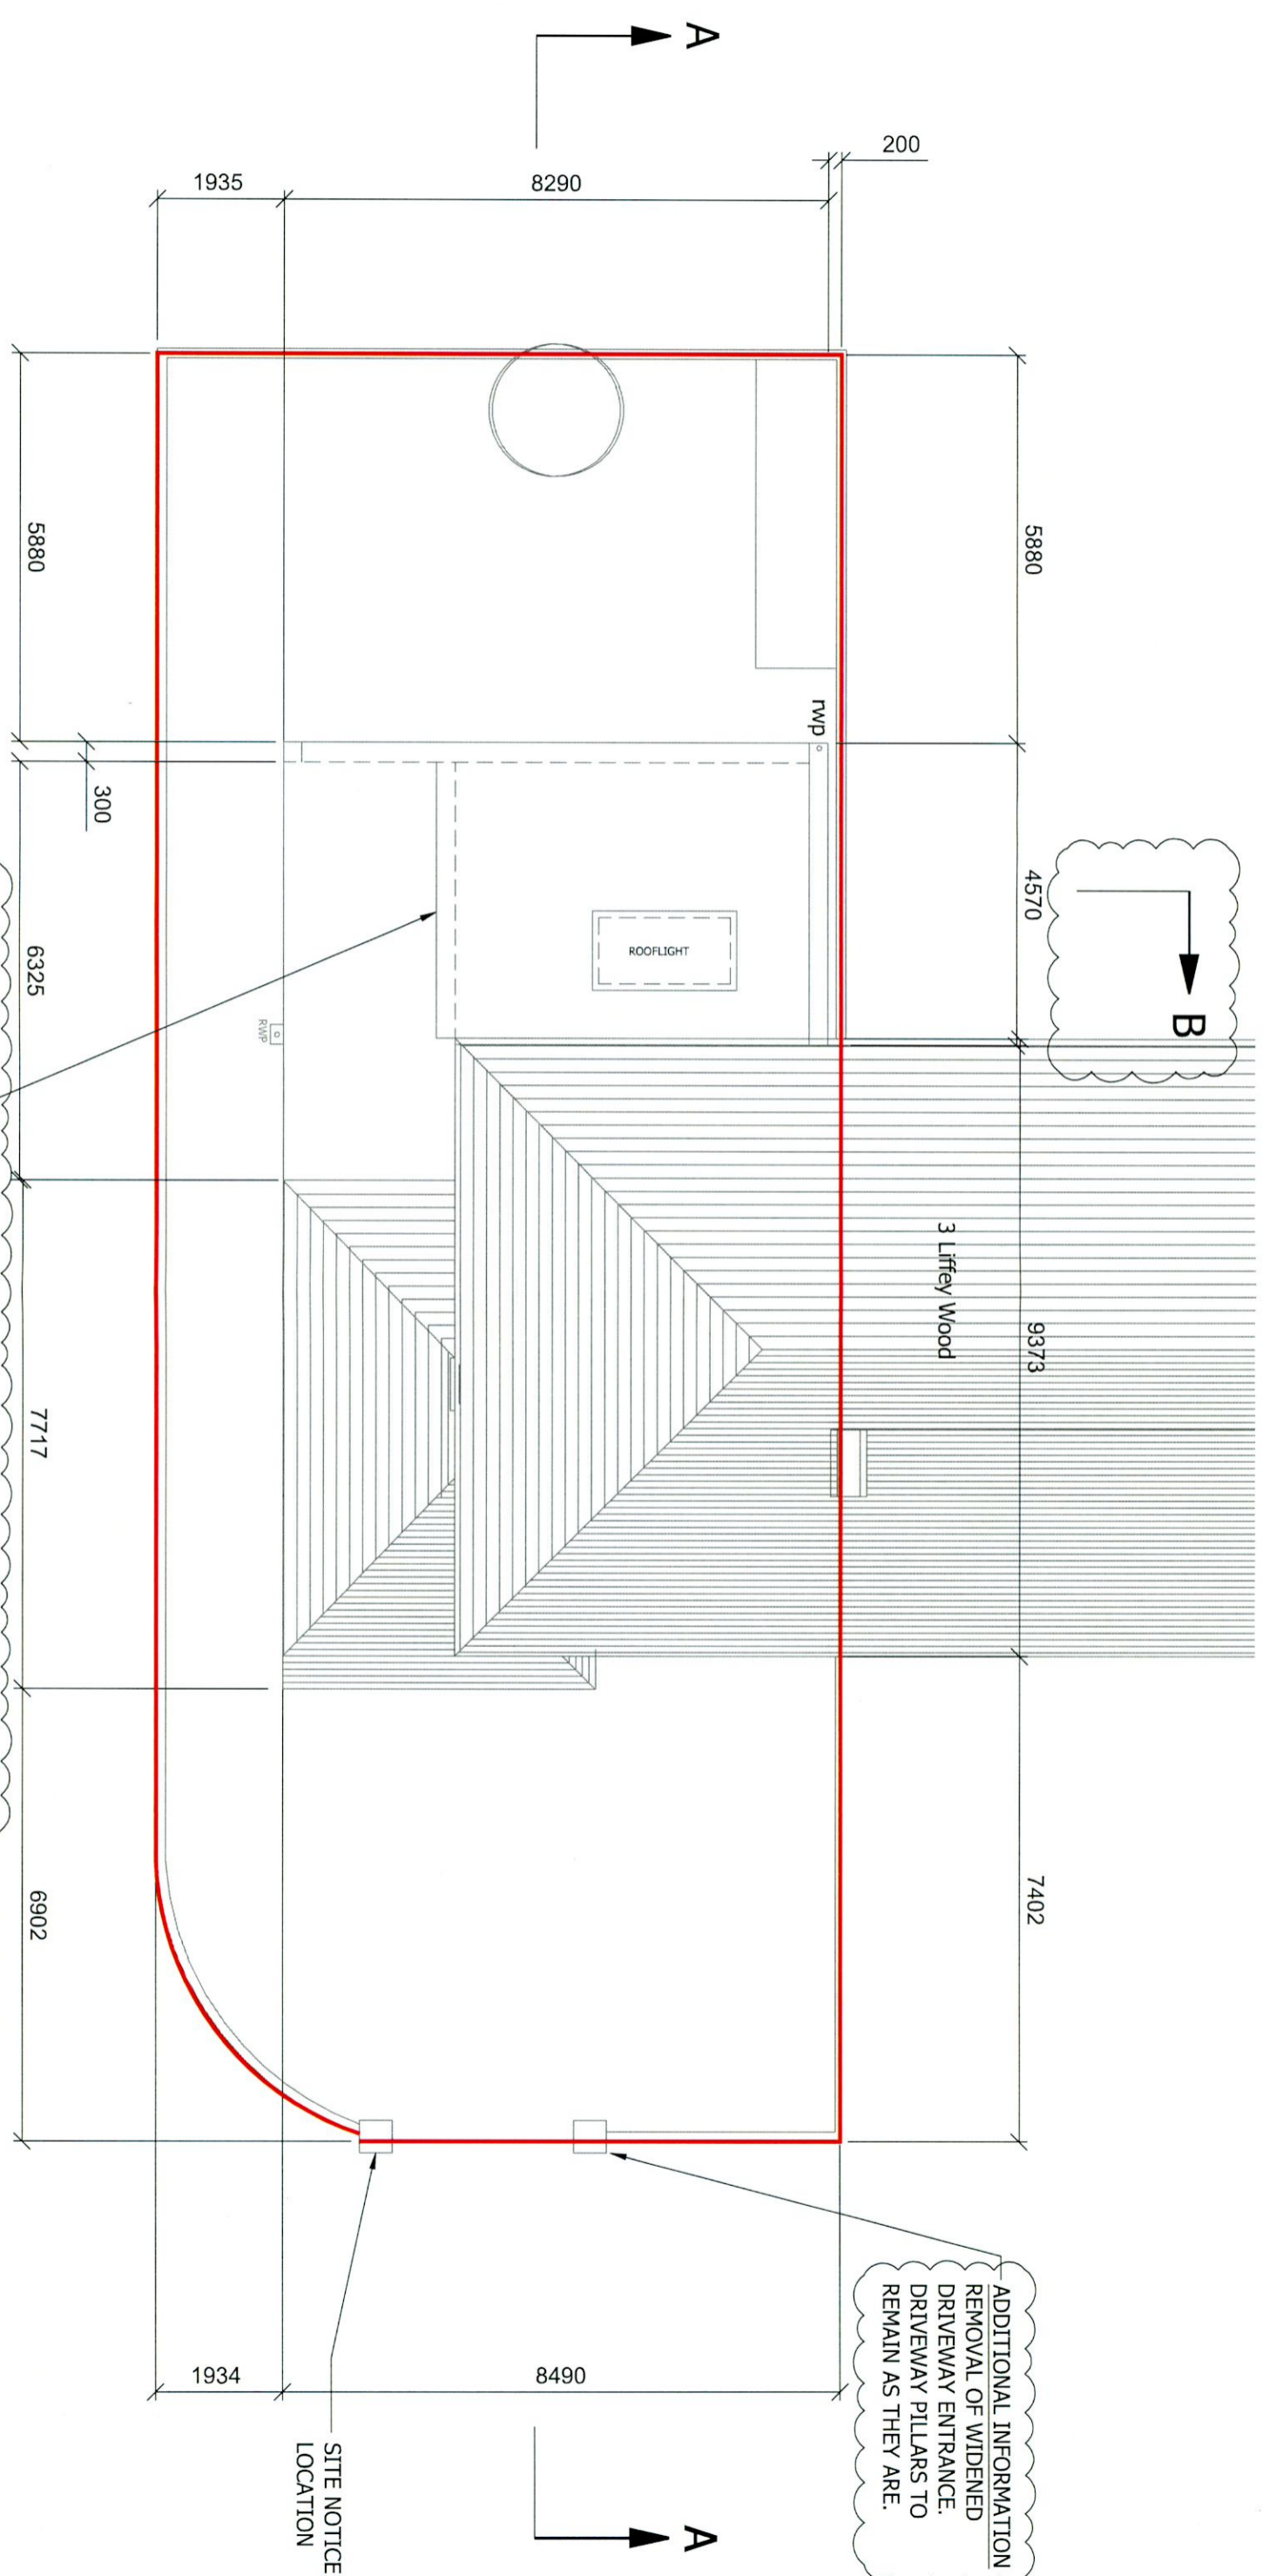

ADDITIONAL INFORMATION
 MONOPITCH ROOF RUNS UNDER SILL LEVEL OF FIRST FLOOR BATHROOM. EXTENDS TO ALLOW WINDOWS AT END OF MONOPITCH AND EXTENDS TO JOIN THE REAR OF THE HOUSE AND REMOVE THE PREVIOUS GAP.


ADDITIONAL INFORMATION
 REMOVAL OF WIDENED DRIVEWAY ENTRANCE. DRIVEWAY PILLARS TO REMAIN AS THEY ARE.

Legend:



Notes:

1. Do Not Scale.
2. Use figured dimensions only.
3. This drawing is to be read in conjunction with all relevant specifications and drawings.

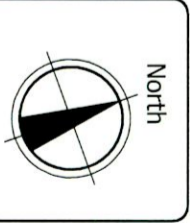

Planning Application Additional Information

Client: Paul Tighe	Date: 15th July 2022
Project: 1 Liffey Wood, Liffey Valley Park, Lucan, Co. Dublin	
Drawing Title: Roof Plan - Proposed	
Drawn By: PT	Designed By: PT
Scale: 1:100 @A3	Project No: 22001
	Rev: A