



NOTES

ALL DIMENSIONS, MATERIALS AND LEVELS SHOWN ARE TO BE CHECKED ON SITE PRIOR TO THE COMMENCEMENT OF WORK. DRAWINGS ARE NOT TO BE SCALED.

USE ONLY FIGURED DIMENSIONS.

LEVELS SHOWN ON GENERAL ARRANGEMENT PLANS, ELEVATIONS AND SECTIONS ARE BASED ON THE CLIENT'S GROUND LEVEL (E.O.S. LEVEL).

ALL DRAWINGS ARE COPYRIGHT OF STEPHEN MULHALL, MRBI ARCHITECT 2022 / 2023

LEGENDS

RIAI	Registered Architect	2022	Accredited to Chartered	63	RIAI	Practice Member	2022
-------------	----------------------	------	-------------------------	----	------	-----------------	------

Note

These drawings are NOT Construction Drawings.

Check Site Dimensions: do not scale off drawings.

Use figured dimensions only.

Notify Architect of any discrepancies.

All works to comply with current Building Regulations.

Copyright reserve of Stephen Mulhall Architect / via nineenergyty.

PLANNING:

ADDITIONAL INFORMATION

2022.07

ISSUE	AMENDMENTS	DATE
	STEPHEN MULHALL DIP ARCH MARCH MRBI M:0879273922 T:0145403030 E:stephen@nineenergyty	

CLIENTS
VIOREL AND NATALIA RUSSELL & C

BUILDER

STRUCTURAL ENGINEER

HYDRAULIC ENGINEER / FIRE SERVICE

MECHANICAL / ELECTRICAL ENGINEERS

BUILDING CONTROL AUTHORITY
SOUTH DUBLIN COUNTY COUNCIL

LANDSCAPE ARCHITECTS

QUANTITY SURVEYOR

BCA CONSULTANT

PROJECT TITLE
18 BERRYFIELD,
FINNSTOWN PRIORITY

DRAWING TITLE
PLANNING ADDITIONAL INFORMATION:
PROPOSED REAR SHED - 1

DATE
2022.07

DRAWN
SM

SCALE
1:100 AT A3

STATUS
PL AI



DWG NO.
071_A1.01

AREA OF REAR GARDEN:

- 90 SQ. M. AFTER EXTENSION AND REAR SHED
- NO OTHER STRUCTURES IN REAR GARDEN

1 ABOVE:
PROPOSED SITE PLAN, SHOWING AREAS
PL_01 Scale 1:100 at A3

2 LEFT:
PROPOSED SECTION C THROUGH SHED
PL_01 Scale 1:100 at A3

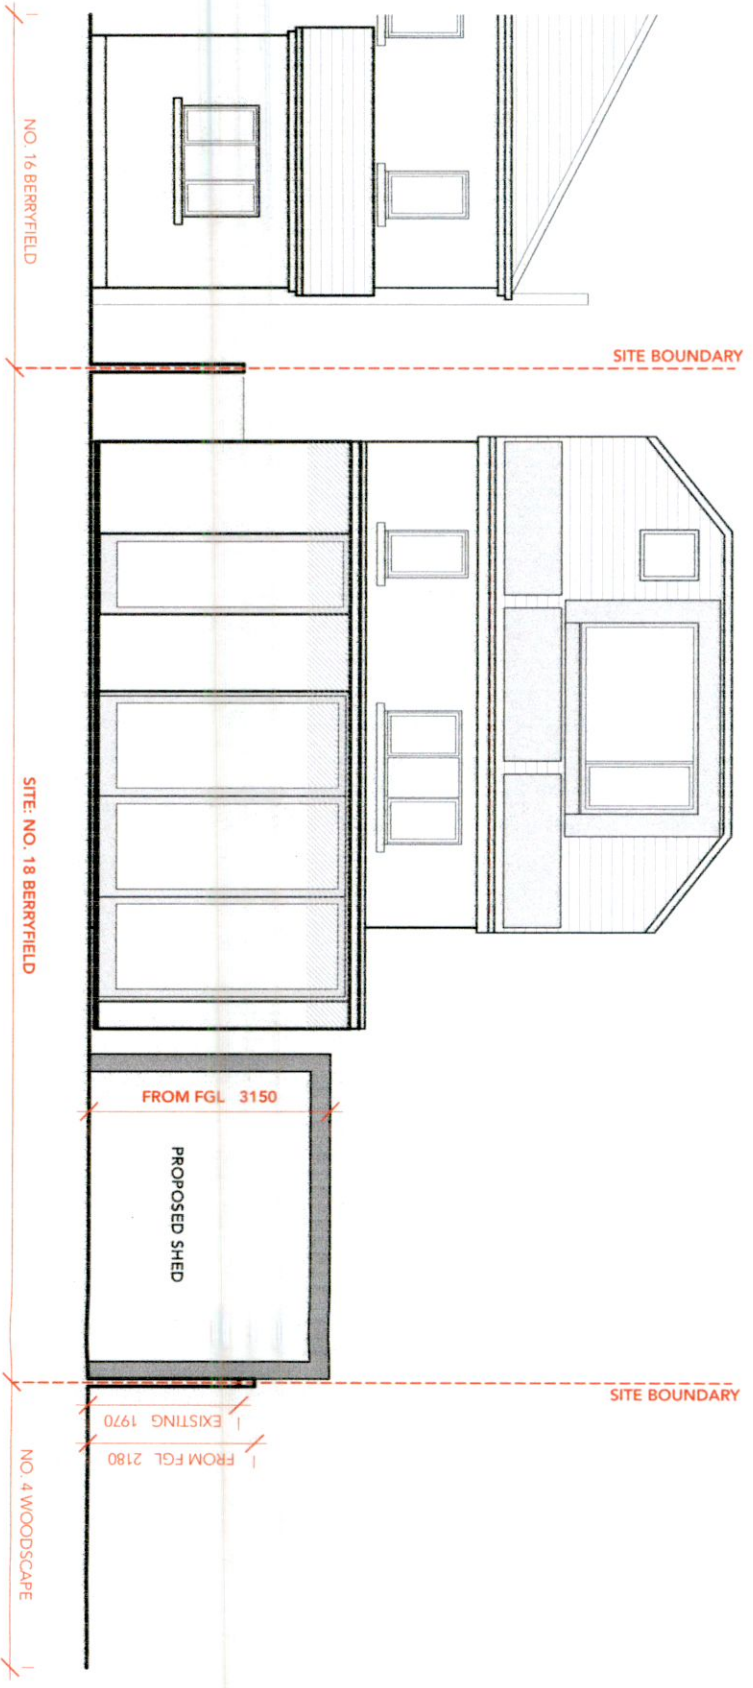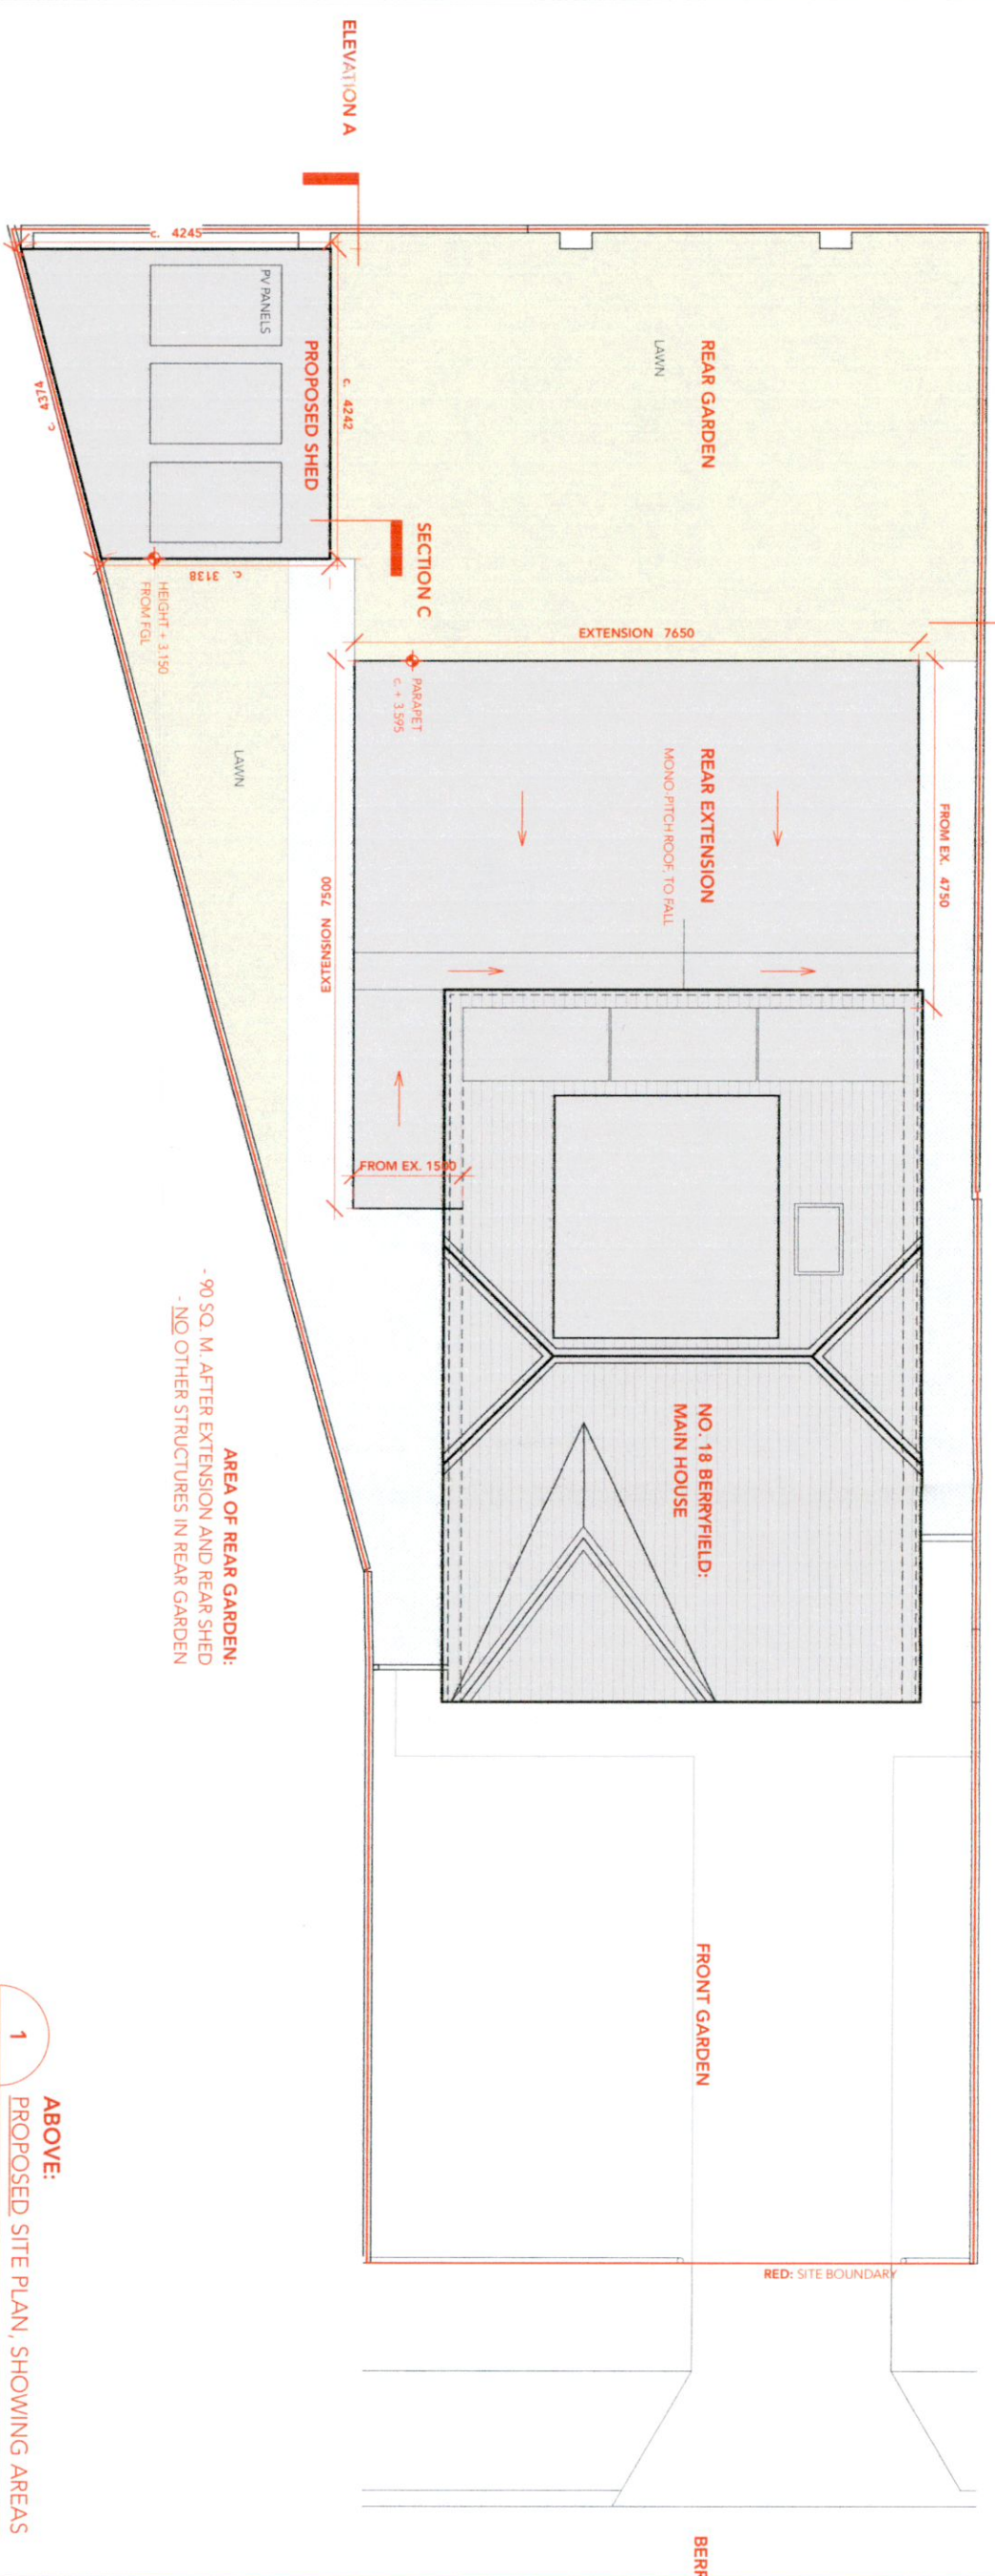


1 LEFT:
PROPOSED SECTION C THROUGH SHED
PL_01 Scale 1:100 at A3


NO. 16 BERRYFIELD

SITE NO. 18 BERRYFIELD

NO. 4 WOODSCAPE

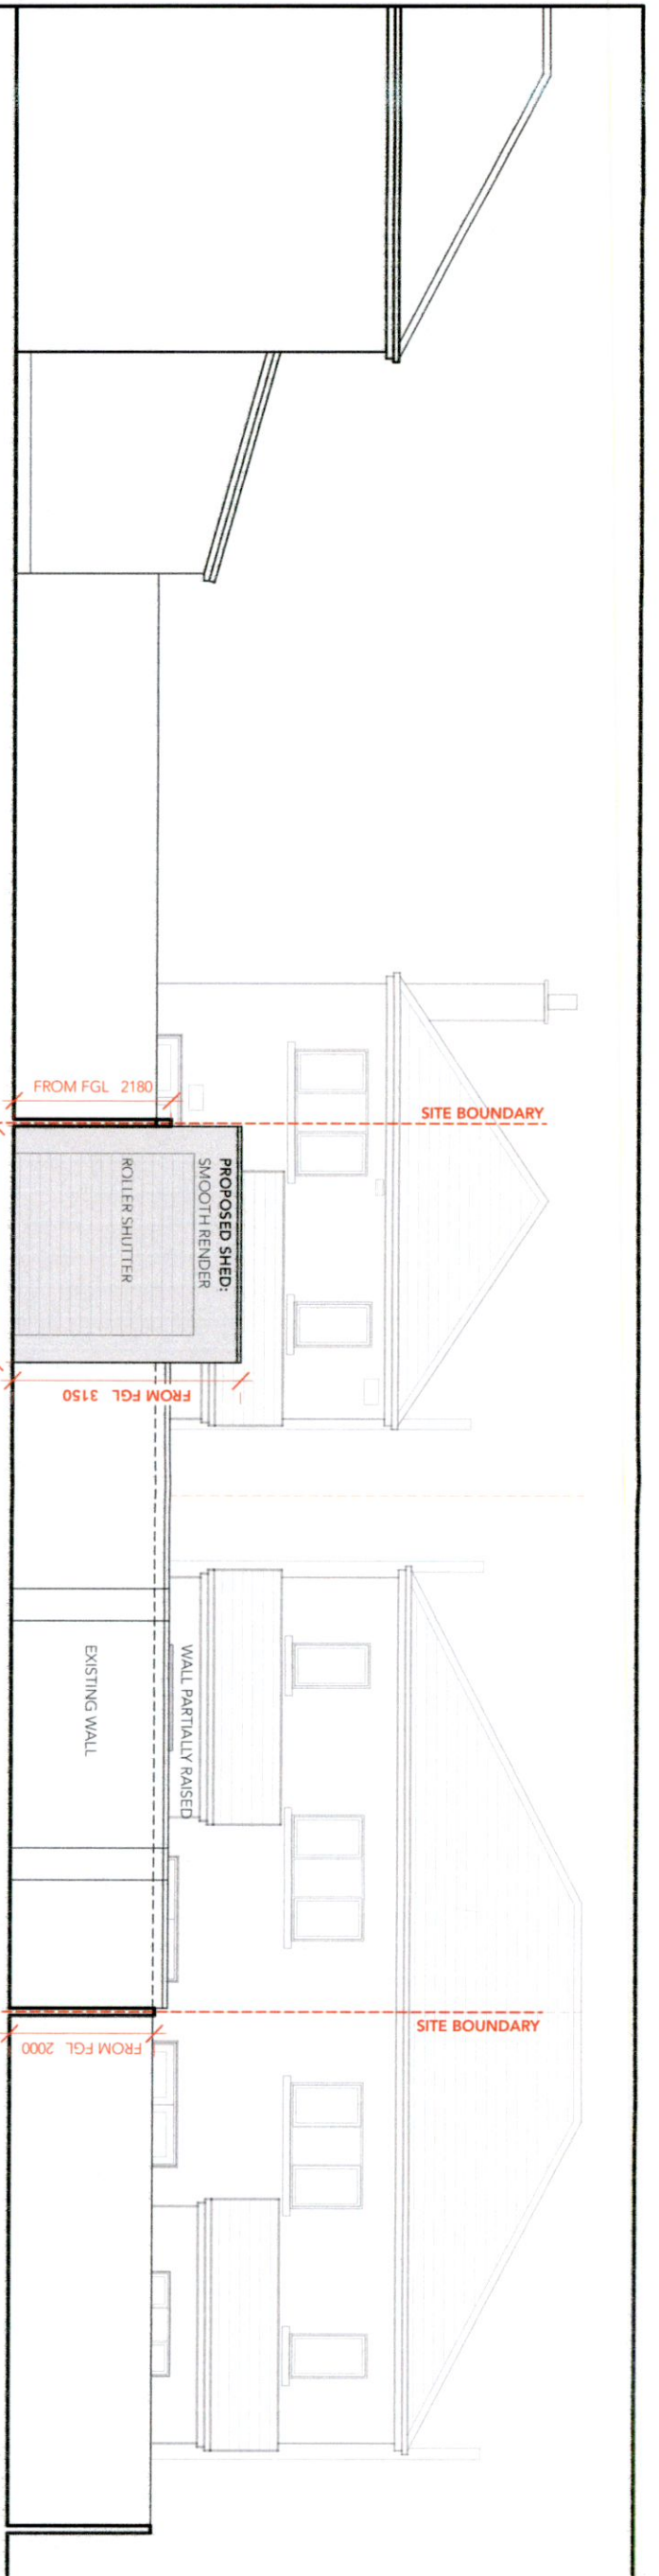

1
PROPOSED REAR SHED:
EAST-WEST, CONTIGUOUS ELEVATION B-B
 Scale 1:100 at A3

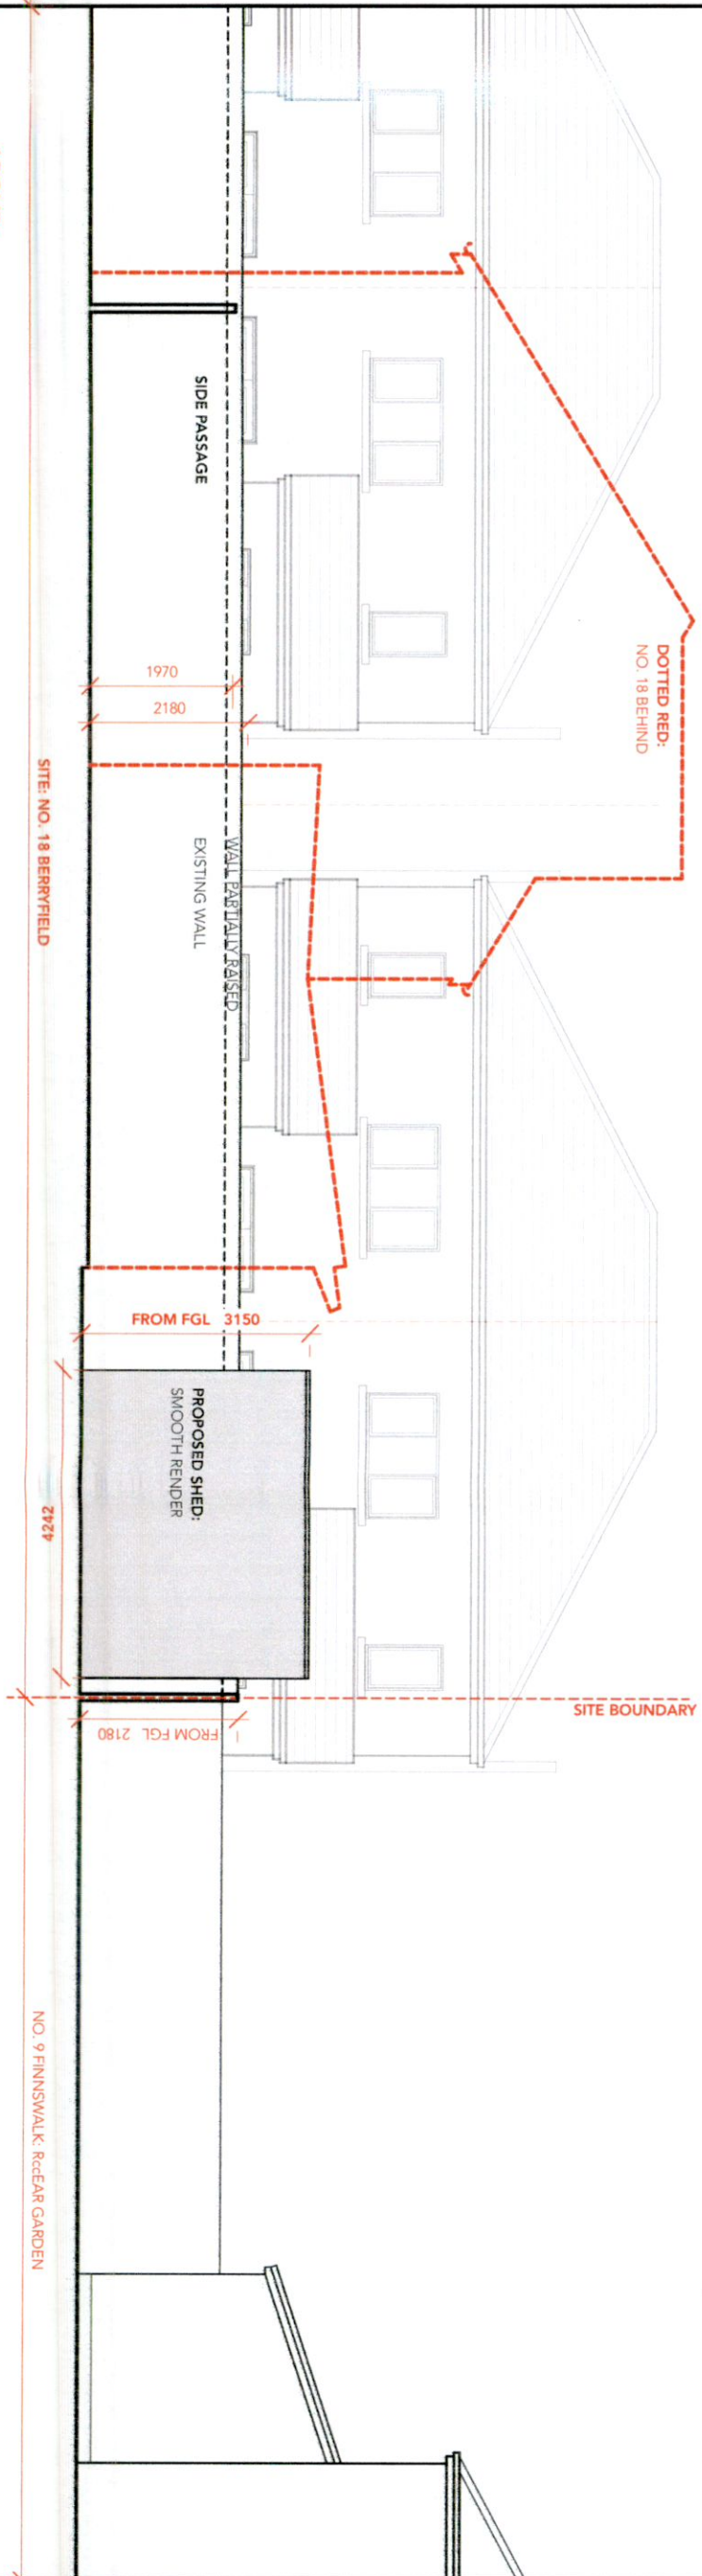

2
PROPOSED REAR SHED:
NORTH-SOUTH, CONTIGUOUS ELEVATION A-A
 Scale 1:100 at A3

NOTES
 ALL DIMENSIONS IN BRACKETS AND LEVELS SETTER) ARE TO BE CHECKED ON SITE PRIOR TO THE COMMENCEMENT OF WORK. DRAWINGS ARE NOT TO BE SCALED.
 USE ONLY FIGURED DIMENSIONS.
 LEVELS SHOWN ON GENERAL ARRANGEMENT PLANS, ELEVATIONS AND SECTIONS ARE BASED ON THE CURRENT GROUND LEVELS (BODAL USE).
 ALL DRAWINGS ARE COPYRIGHT © OF STEPHEN MULHALL, MRBA ARCHITECT 2022 / 2023

LEGENDS

RAI	Registered Architect	Registered Architect	Registered Architect
2022	63	P	

RAI
 Practice Member
 2022

Note
 These drawings are NOT Construction Drawings.
 Check Site Dimensions: do not scale off drawings.
 Use figured dimensions only.
 Notify Architect of any discrepancies.

All works to comply with current Building Regulations.
 Copyright reserve of Stephen Mulhall Architect t/a nineteneighty.
PLANNING:
 ADDITIONAL INFORMATION
 2022.07

ISSUE	AMENDMENTS	DATE
	STEPHEN MULHALL DIP ARCH M ARCH MRBA M:081 9227 3922 T:01 45 40030 E:stephen@nineteeneighty.ie	

CLIENTS	WOREL AND NATALIA RUSSULEAC
BUILDER	
STRUCTURAL ENGINEER	
HYDRAULIC ENGINEER / FIRE SERVICE	
MECHANICAL/ ELECTRICAL ENGINEERS	
BUILDING CONTROL AUTHORITY	SOUTH DUBLIN COUNTY COUNCIL
LANDSCAPE ARCHITECTS	
QUANTITY SURVEYOR	
BCA CONSULTANT	
PROJECT TITLE	18 BERRYFIELD, FINNSTOWN PRIORITY
DRAWING TITLE	PLANNING ADDITIONAL INFORMATION: PROPOSED REAR SHED: II
DATE	2022.07
DRAWN	SM
SCALE	1:50 AT A3
STATUS	PL AI
DWG NO.	071 AL 02