


**PROPOSED SITE LAYOUT & GROUND FLOOR PLAN**  
1:100

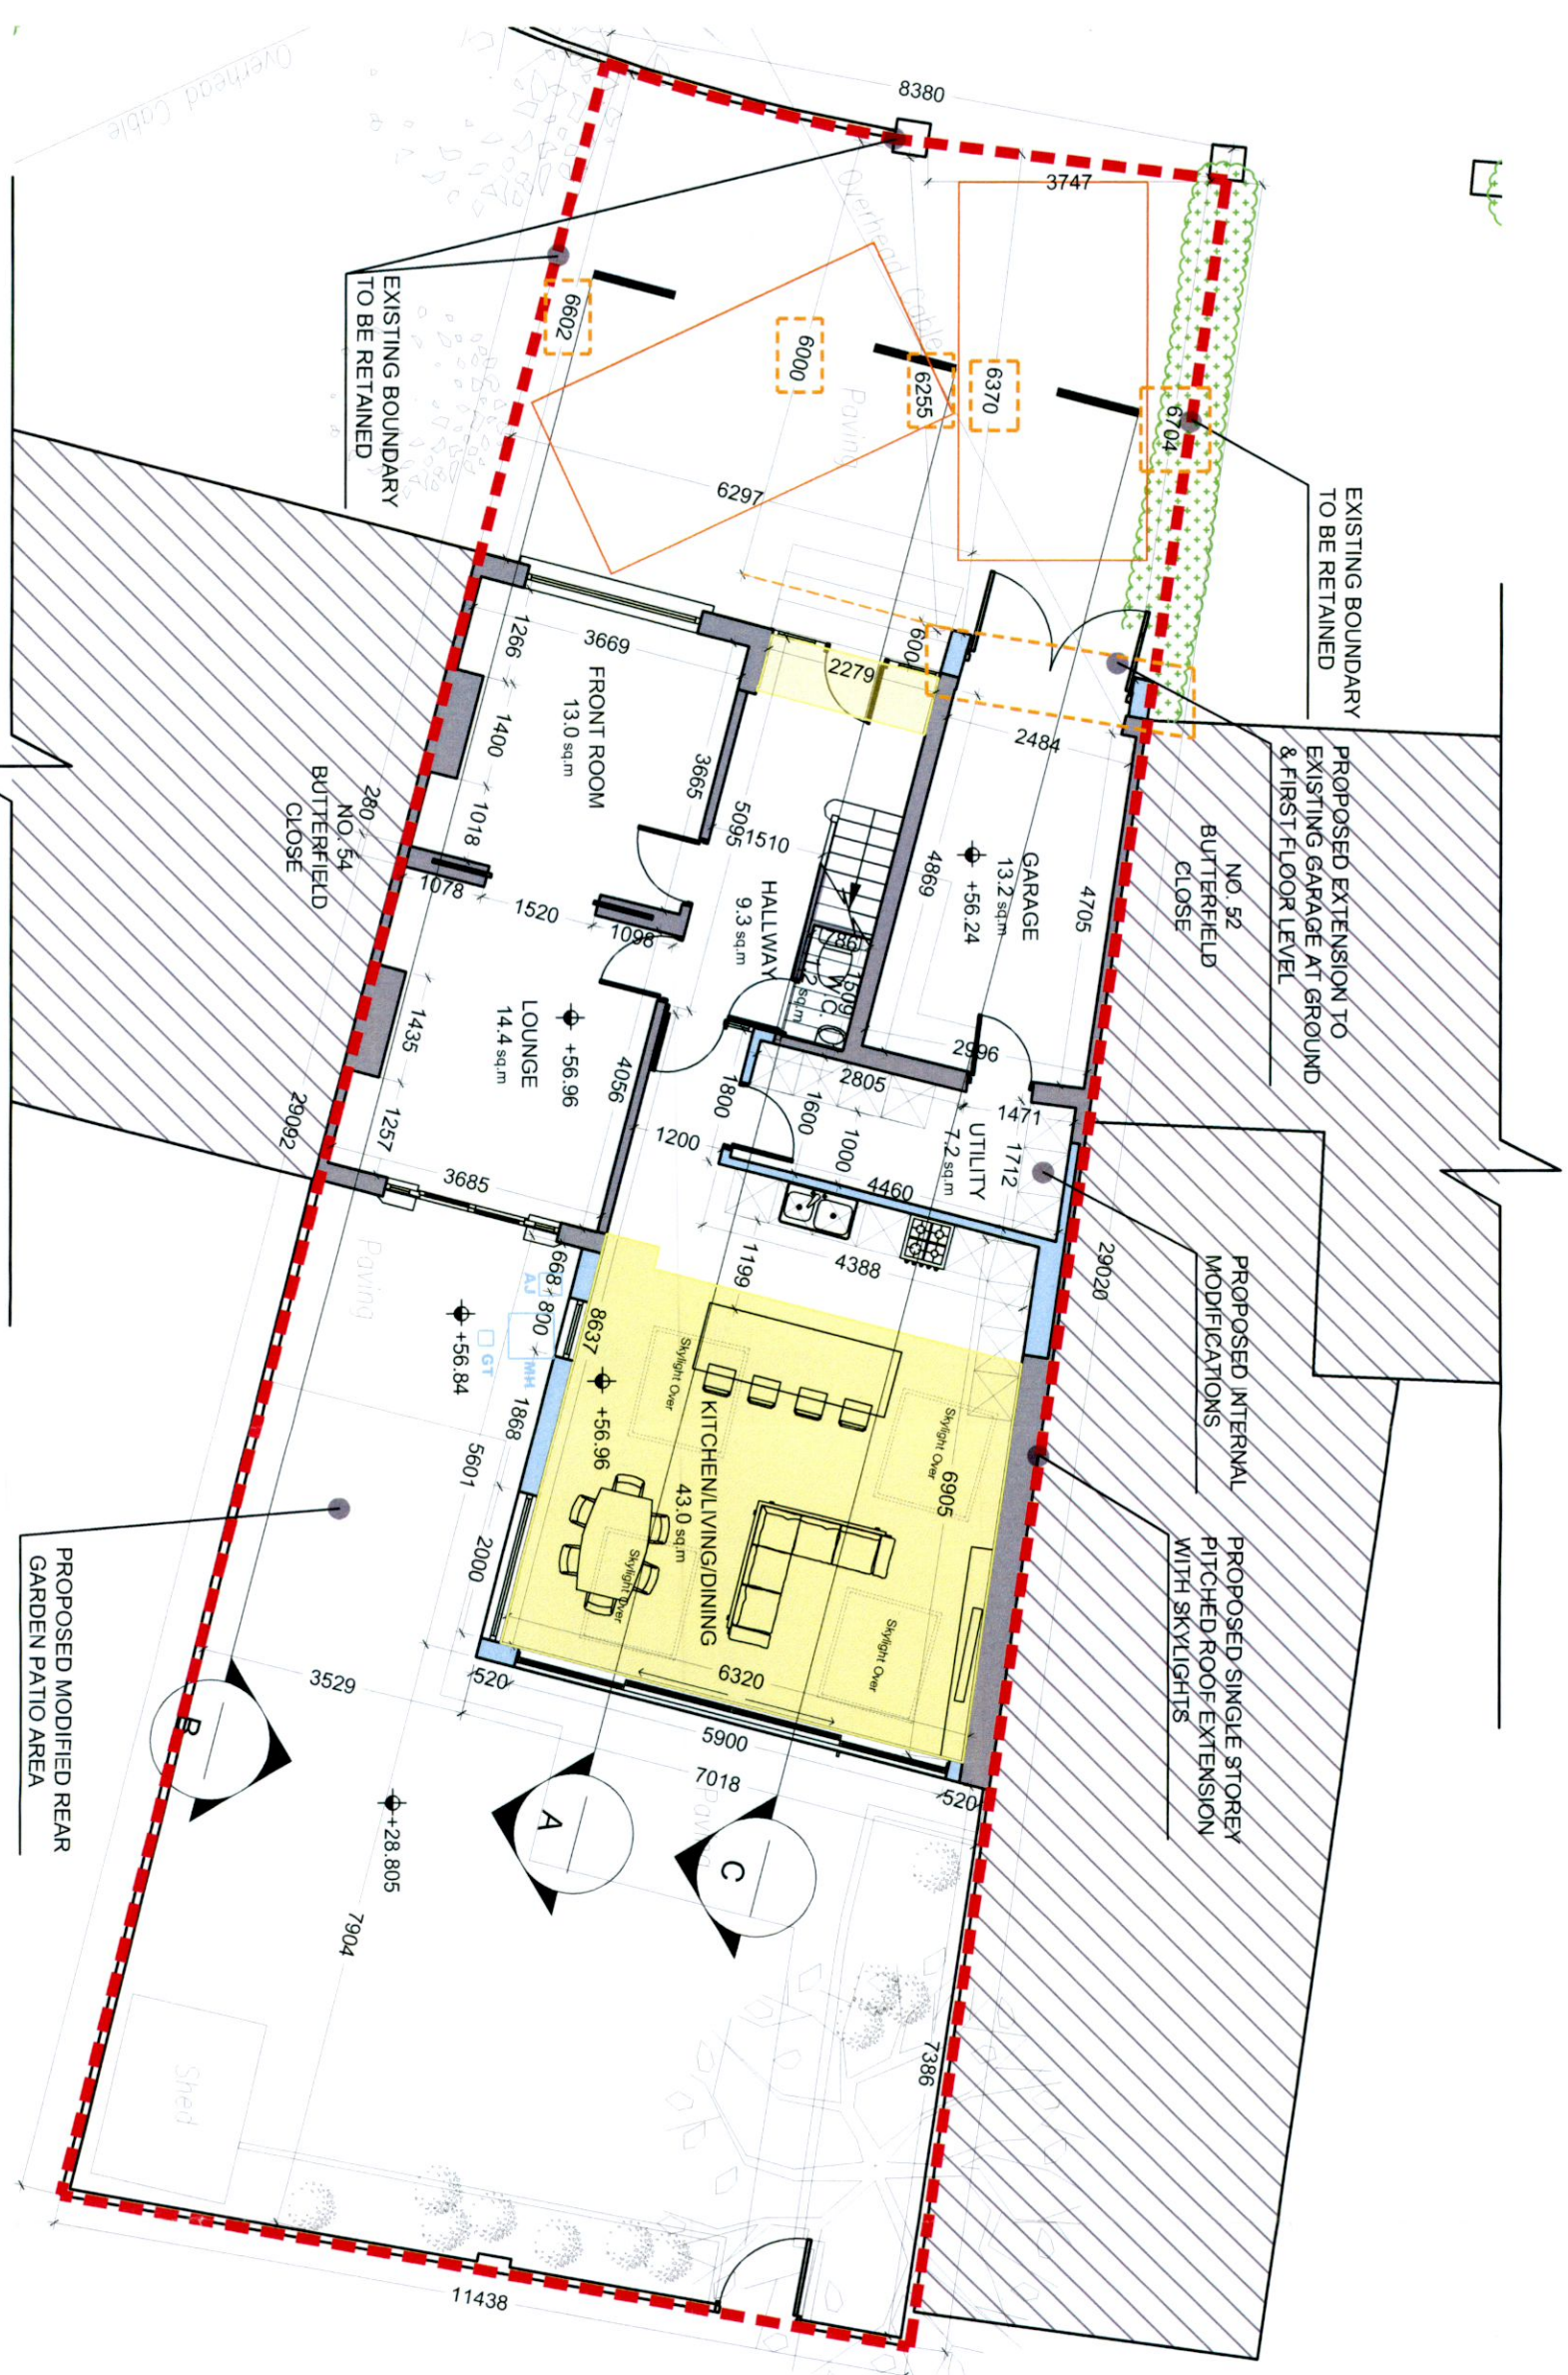

**NOTES:**

- EXISTING BUILDING
- EXISTING STRUCTURE TO BE RETAINED
- PROPOSED NEW WALLS
- SITE BOUNDARY
- HEDGING
- EXISTING MH
- EXISTING AJ
- EXISTING GT
- PROPOSED EXTENSION
- GE EXTENSION AREA 36.54 SQM
- TOTAL EXTENSION AREA 89.24 SQM

NO.	DATE	REVISION

**CDP Architecture**  
 4 The Mall, Upper Street, Lisburn, Co. Down, BT27 9YB  
 Tel: 028 2632 2222  
 Email: info@cdparchitecture.com  
 Website: www.cdparchitecture.com

**FURTHER INFORMATION**

JOB: PROPOSED EXTENSION AT NO. 53 BUTTERFIELD CLOSE EXTENSION, RAATHFARNHAM, DUBLIN 14  
 CLIENT: ROISIN & CHRIS CADDEN  
 DATE: JULY 2022  
 DRAWING TITLE: PROPOSED SITE LAYOUT & GROUND FLOOR PLAN  
 SCALE: 1:100 @ A3  
 CHECKED: PT  
 DRAWING NUMBER: 2021\_149  
 REVISION: 11.1.200