

PLANNING PERMISSION DRAWING ONLY


65617


Notes:

ALL DRAWINGS ARE THE COPYRIGHT OF THE ARCHITECTS AND MAY NOT BE USED WITHOUT THEIR PERMISSION IN WRITING. DO NOT SCALE DIMENSIONS FROM THIS DRAWING. USE WRITTEN DIMENSIONS ONLY. ALL DIMENSIONS TO BE CHECKED ON SITE BY THE CONTRACTOR AND ANY DISCREPANCIES REPORTED TO THE ARCHITECTS IMMEDIATELY.

THIS PLANNING APPLICATION IS ONLY IN RELATION TO THE INSTALLATION OF PHOTOVOLTAIC PANELS ON THE EXISTING ROOF STRUCTURE. NOTHING ELSE IS SUBJECT OF THIS PLANNING APPLICATION


LEGEND:

PROPOSED PHOTOVOLTAIC PANELS LOCATED ON THE ROOF SHOWN OUTLINED IN BLUE DASHED LINE	
---	---

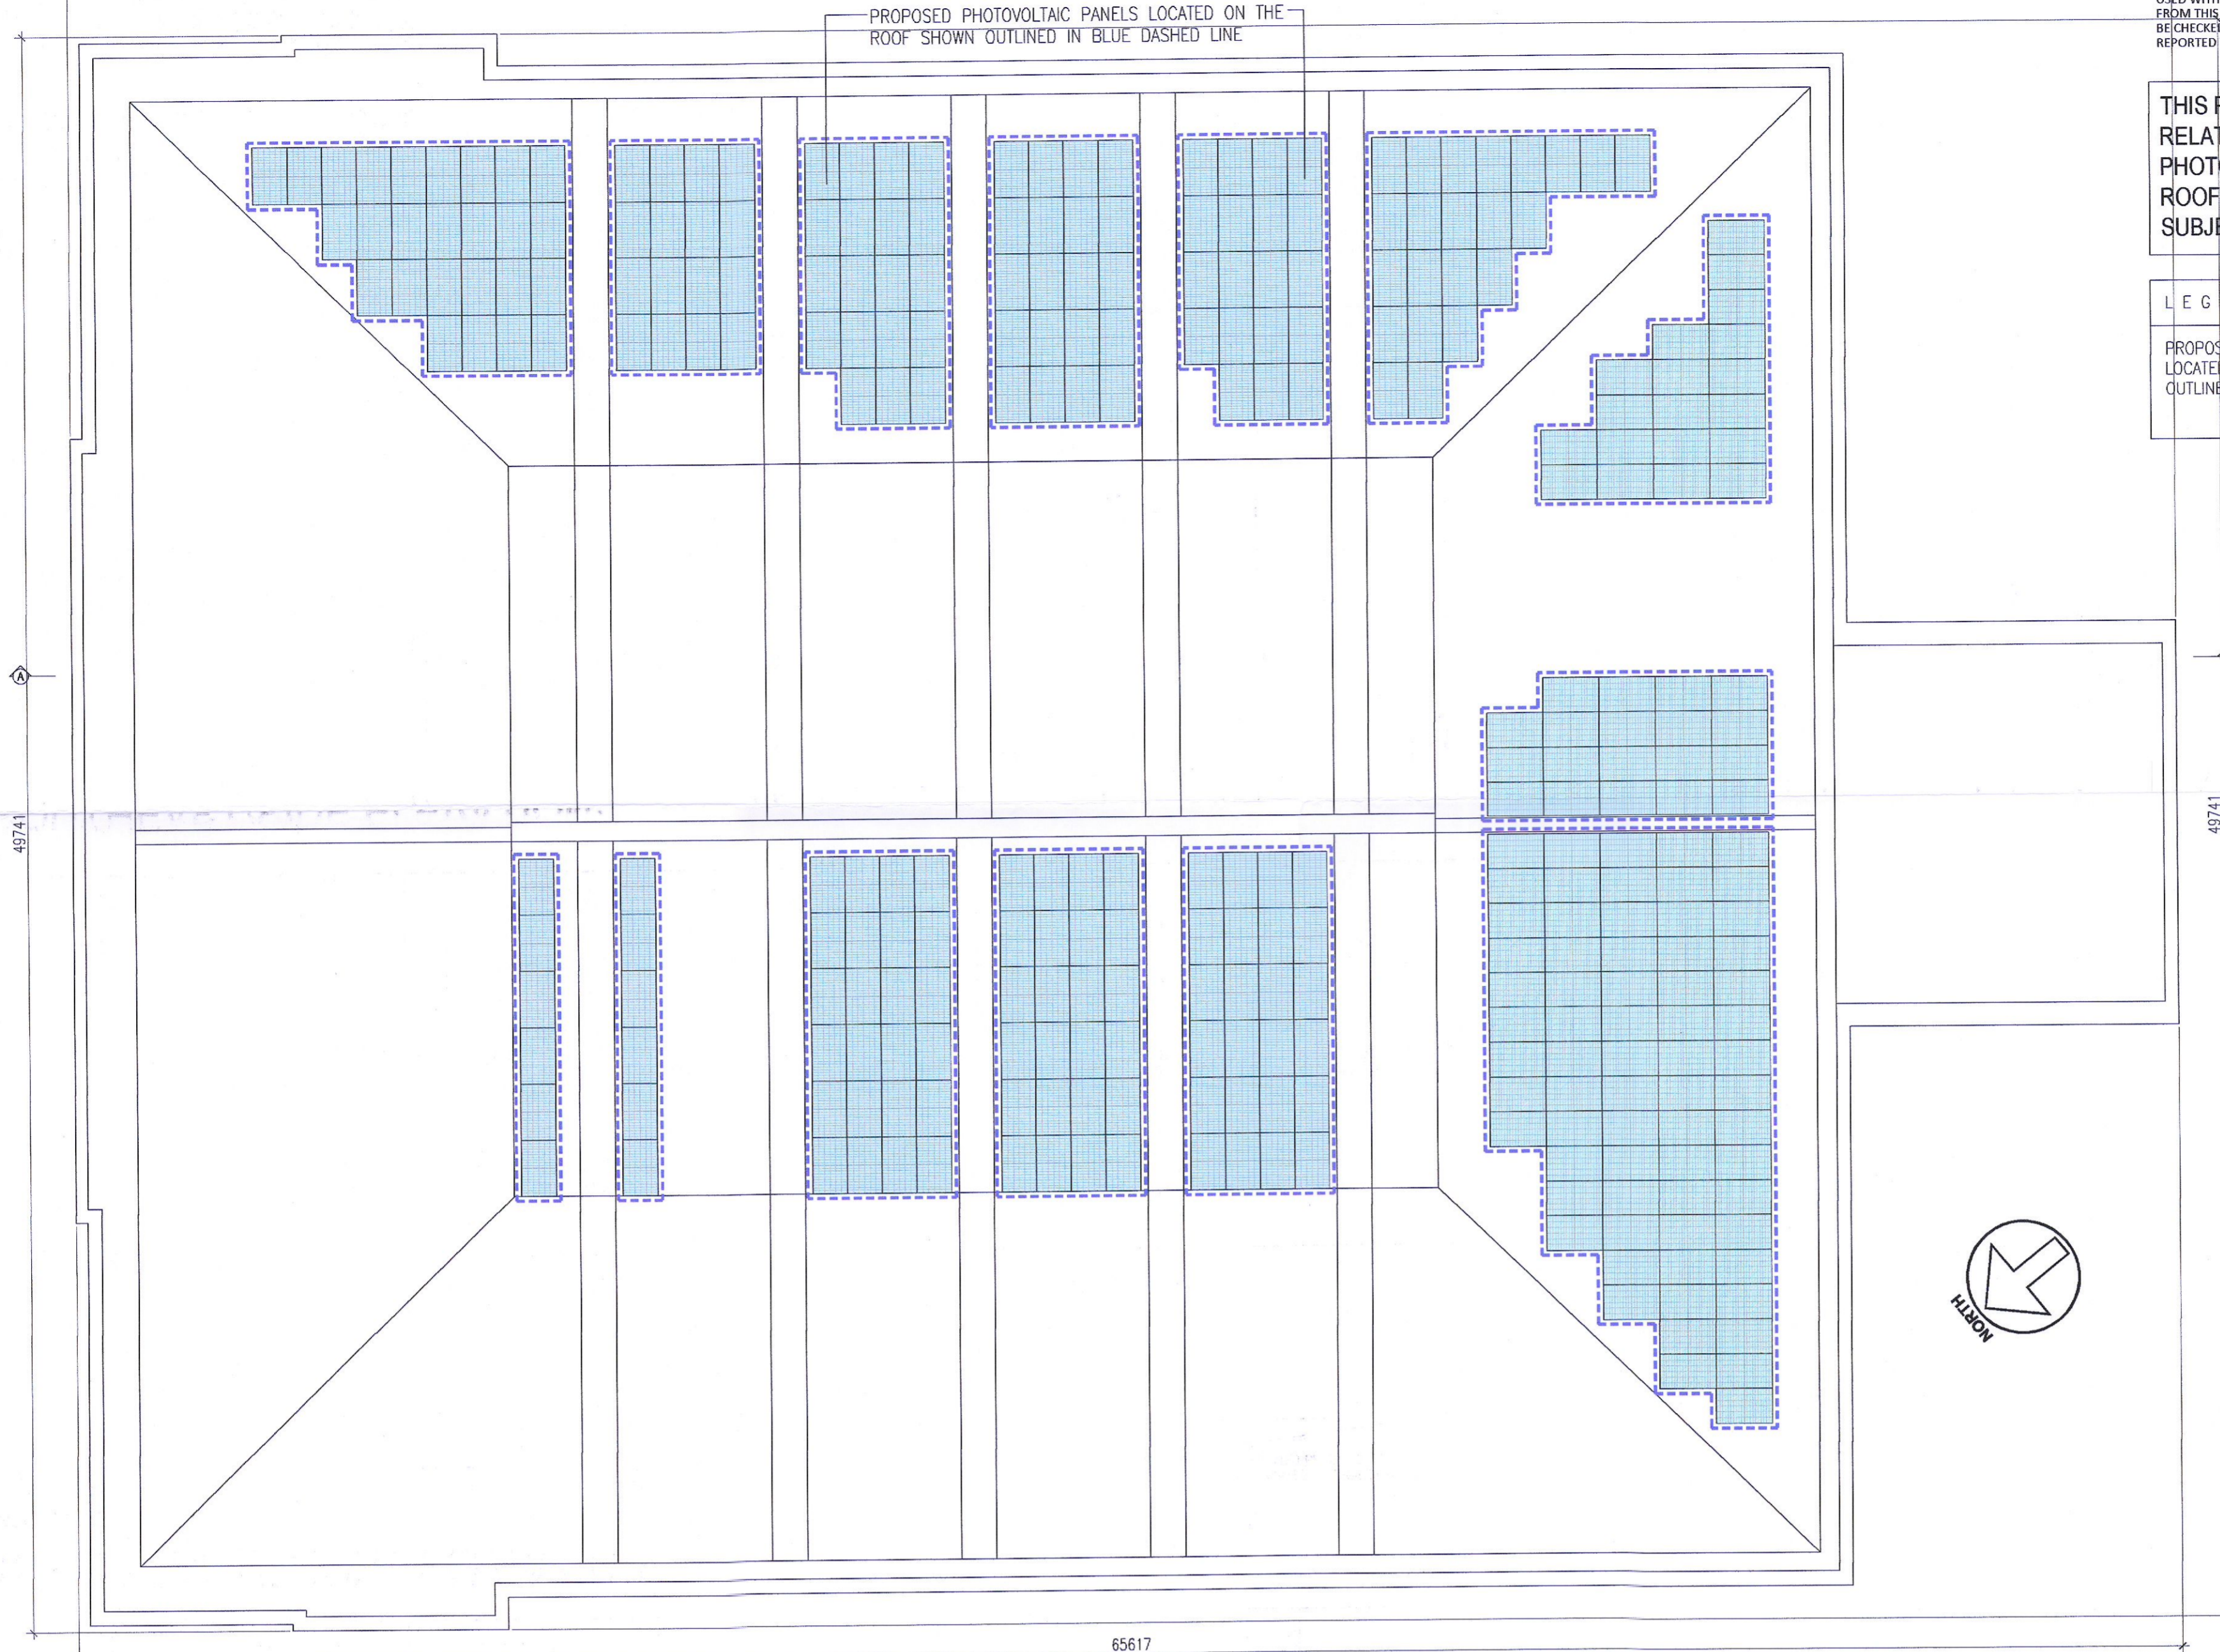


ROOF LAYOUT PLAN:

SCALE: 1:150

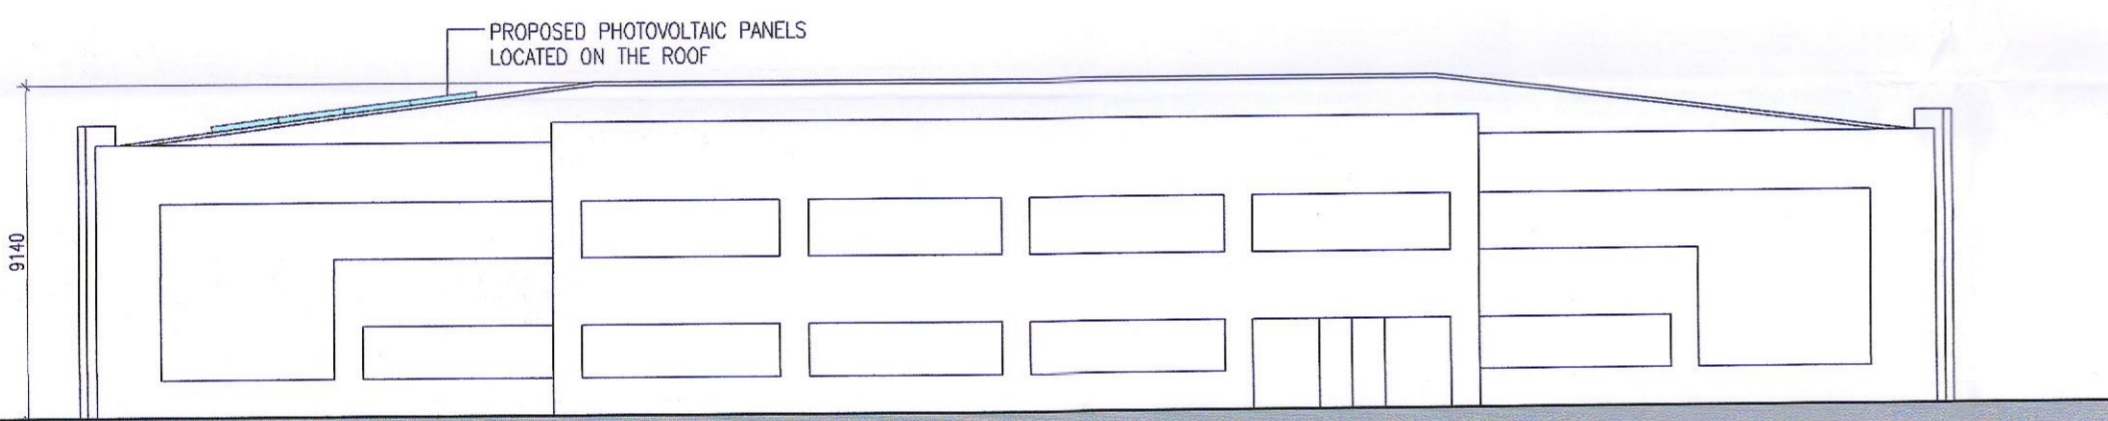


NORTHEAST/FRONT ELEVATION:

SCALE: 1:200

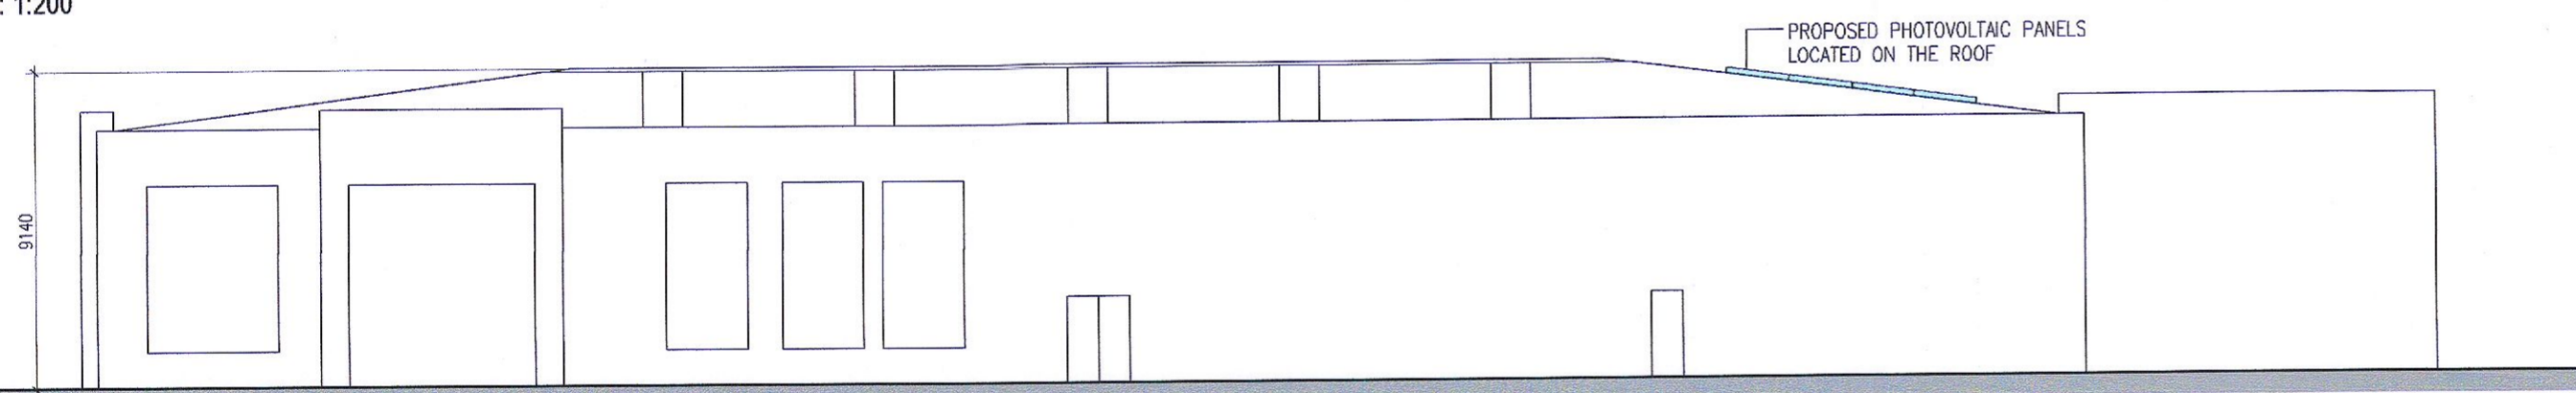


SOUTHWEST/SIDE ELEVATION:

SCALE: 1:200

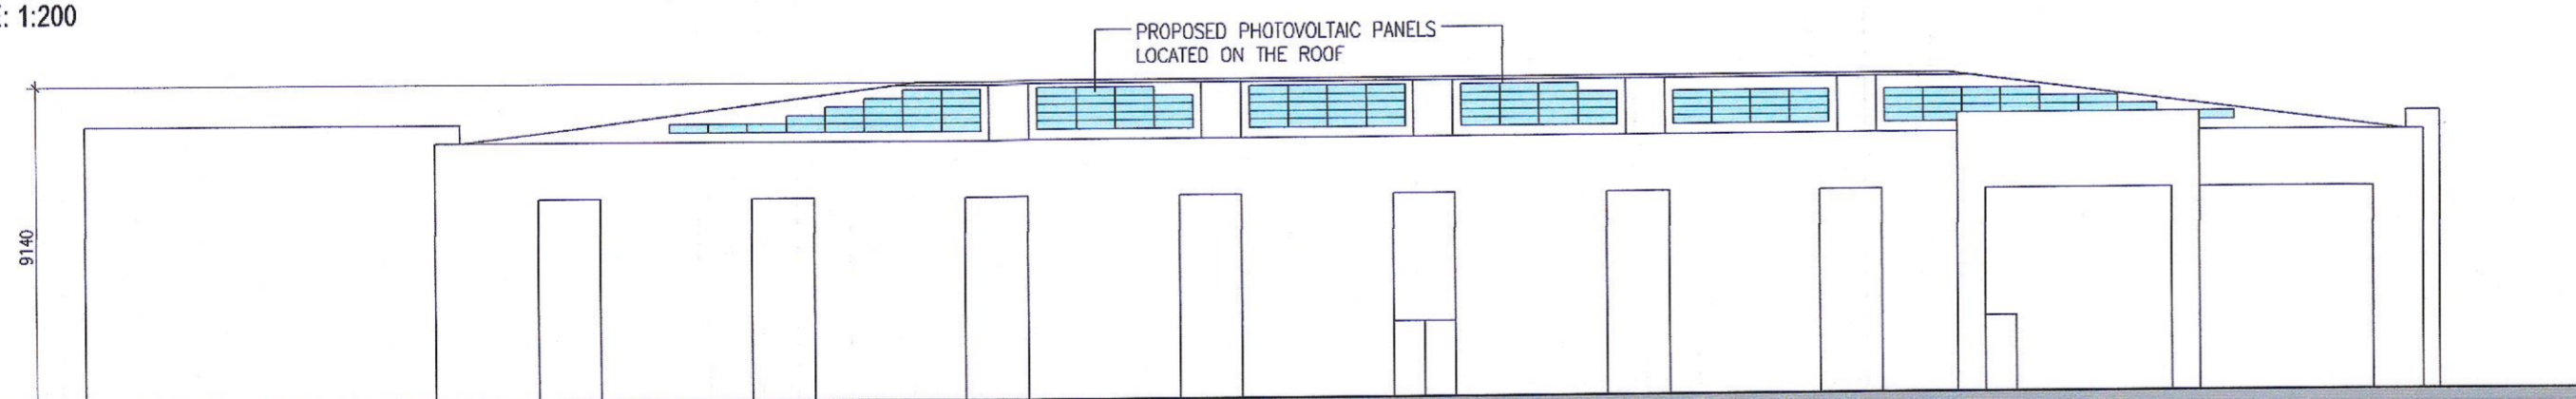


SOUTHEAST/SIDE ELEVATION:

SCALE: 1:200

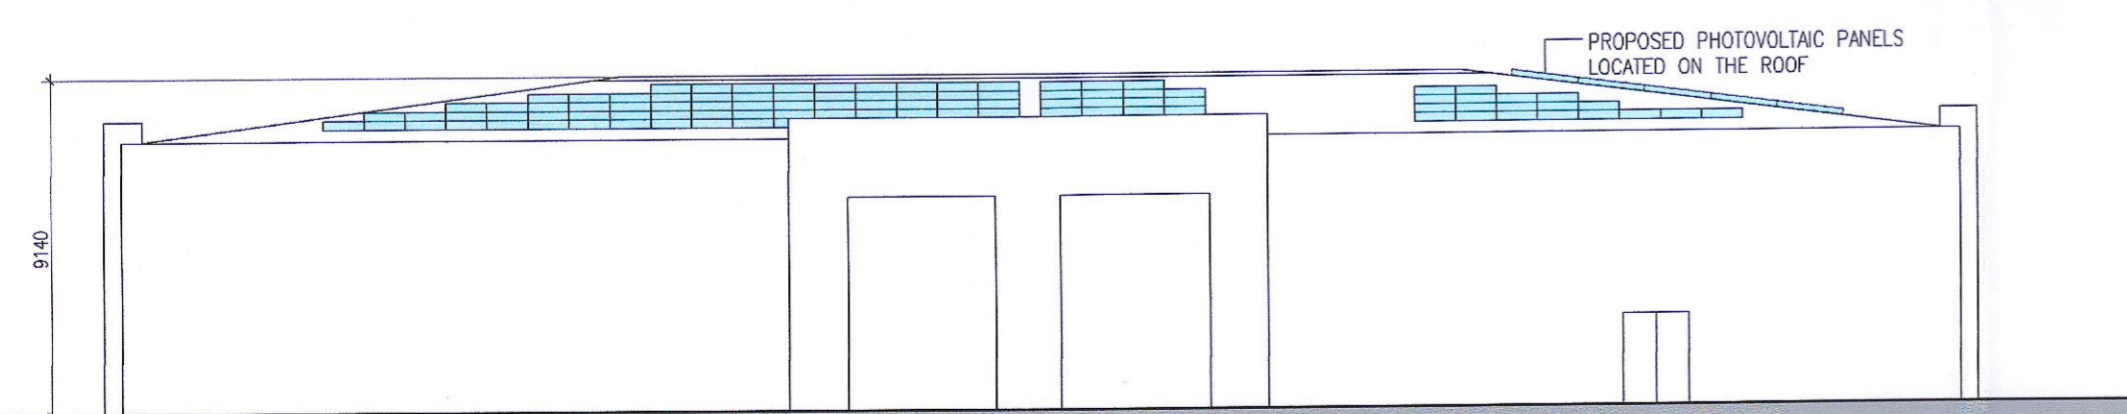

NORTHWEST/REAR ELEVATION:

SCALE: 1:200

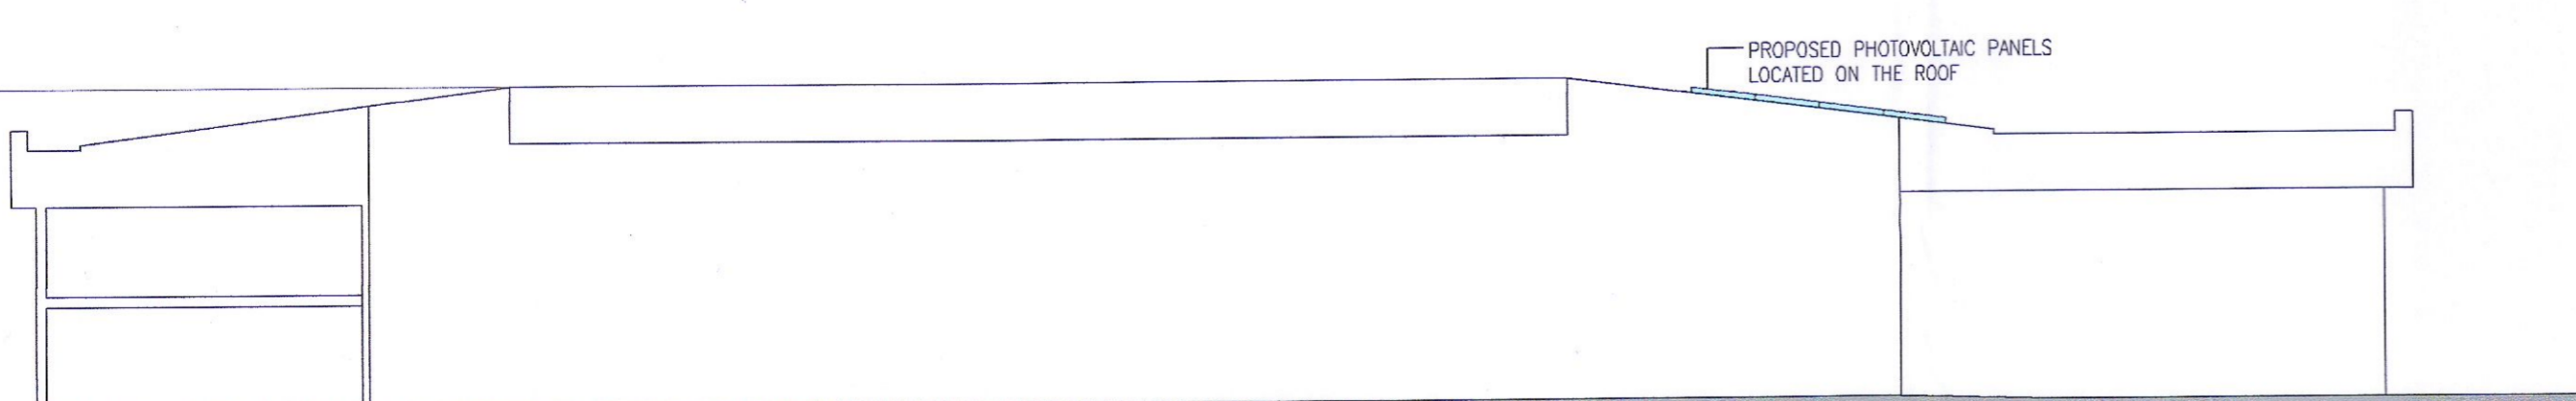

SECTION A - A

SCALE: 1:200

Rev: | Date: | Dm: | Description:



**Paul O'Brien Associates**  
Architecture Commercial design Project Management

Client: SONOMA VALLEY LIMITED  
Project: PROPOSED PHOTOVOLTAIC INSTALLATION AT UNIT 4, WESTGATE BUSINESS PARK, BALLYMOUNT, DUBLIN 24, D24 HC65

Issue: PLANNING PERMISSION

Drawing: BUILDING ROOF PLAN, SECTION & ELEVATIONS

Scale: AS SHOWN Date: JUNE 22 Dm: LB

Job No: 22-019 Drawing No: P02 Revision: