



**GENERAL NOTES**


- WORK TO FIGURED DIMENSIONS ONLY.
- DO NOT SCALE FROM DRAWING UNLESS OTHERWISE STATED.
- STRUCTURAL DRAWINGS TAKE PRECEDENCE - AUTOCAD OR REVIT FILES ARE PROVIDED FOR INFORMATION AND BACKGROUND USE ONLY. CHECKED ON SITE.
- ANY DISCREPANCIES TO BE REPORTED TO THE ARCHITECT PRIOR TO CONSTRUCTION.
- TYPICAL SUPPLEMENTARY DRAWINGS (DETAILS, ETC.) TO BE DRAWN IN CONJUNCTION WITH THE RELEVANT CONSULTANT'S DRAWINGS AND ANY DISCREPANCIES REPORTED.

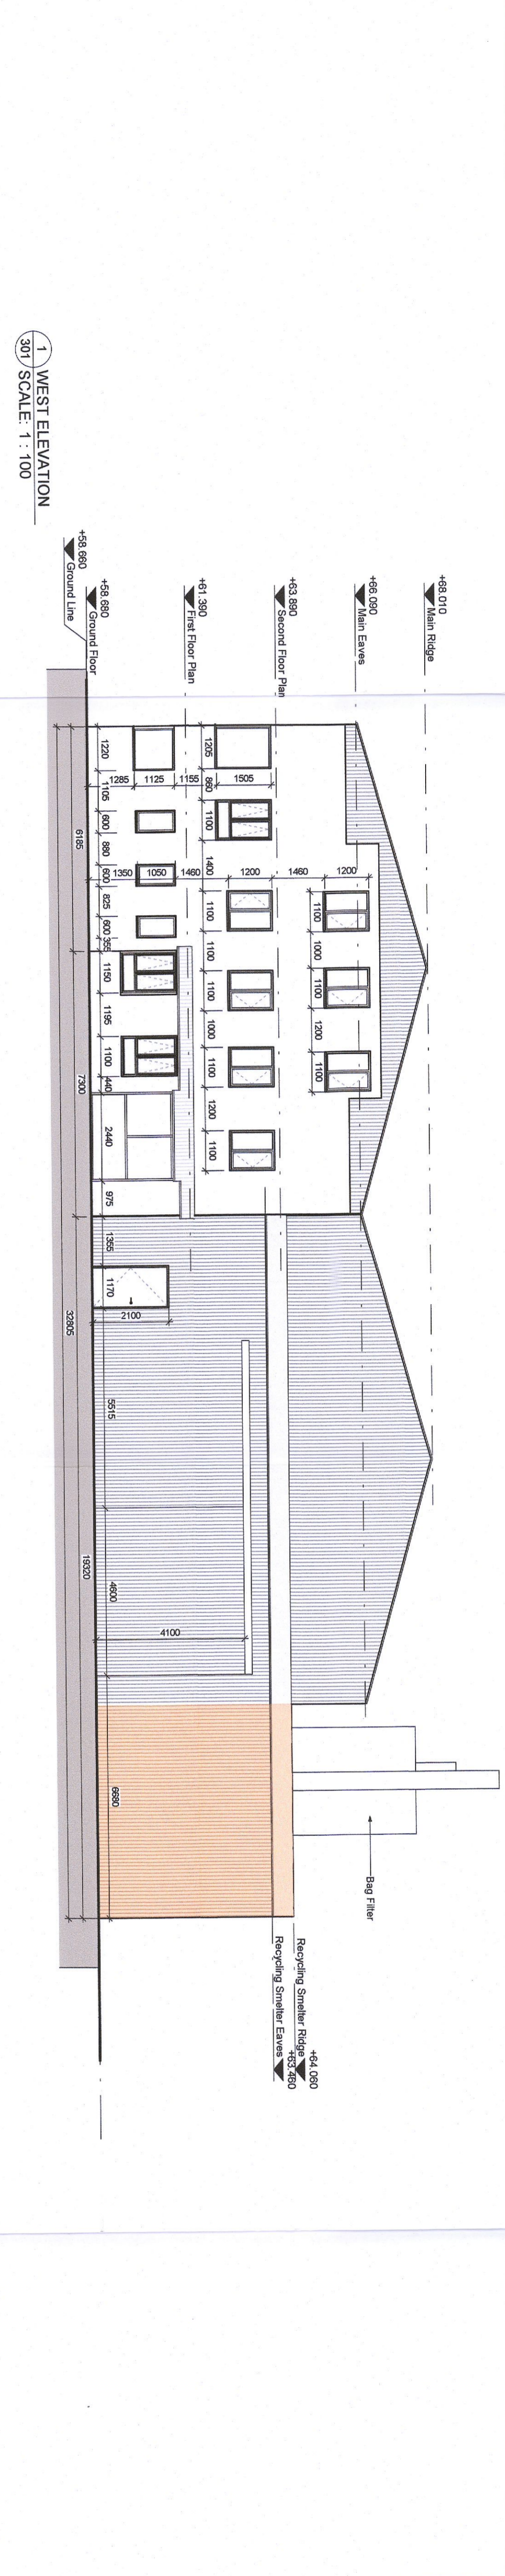


1 WEST ELEVATION  
301 SCALE: 1:100

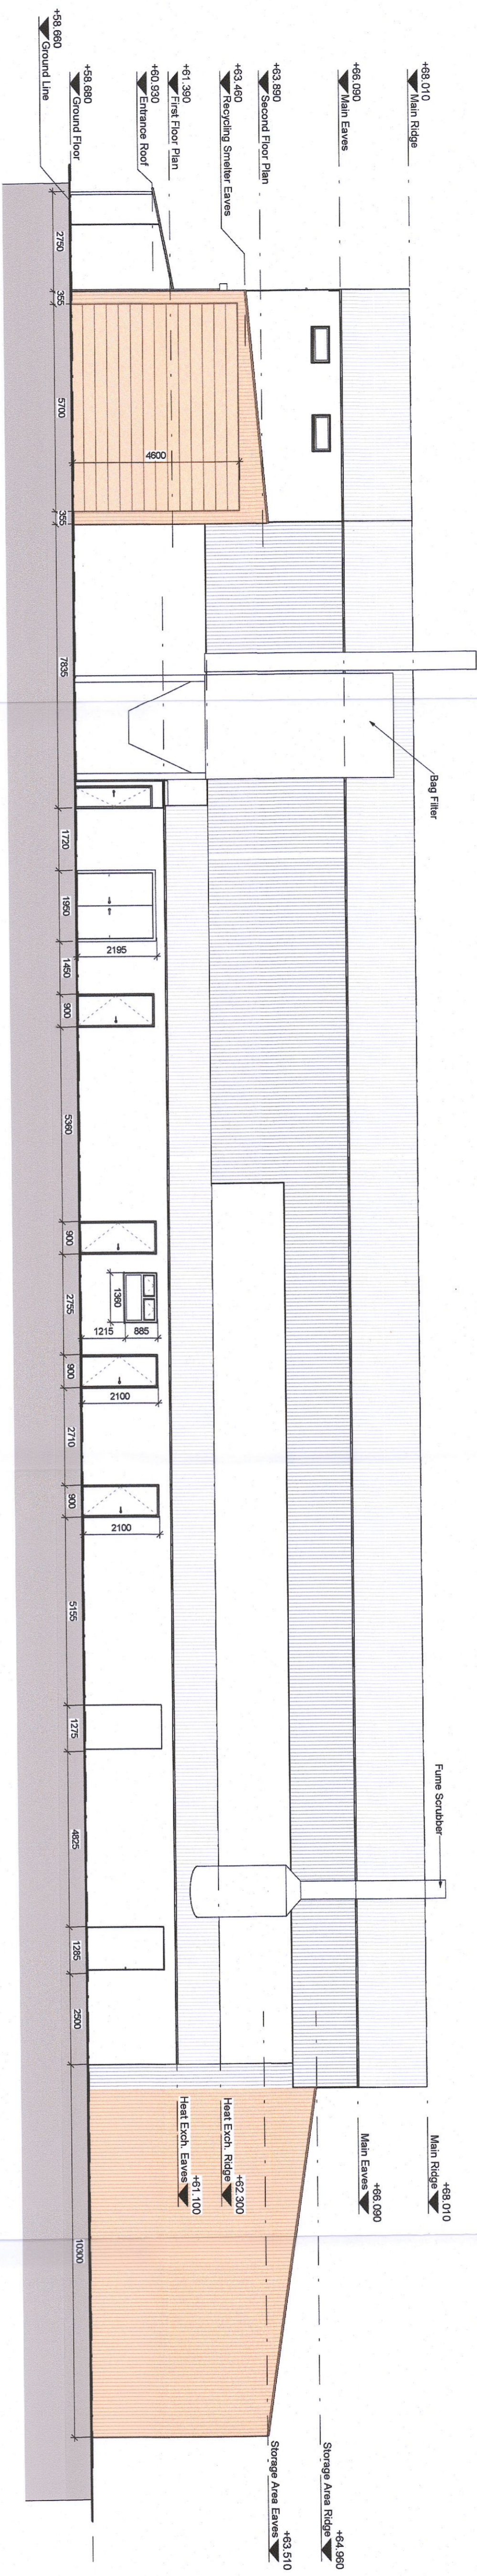


2 SOUTH ELEVATION  
301 SCALE: 1:100

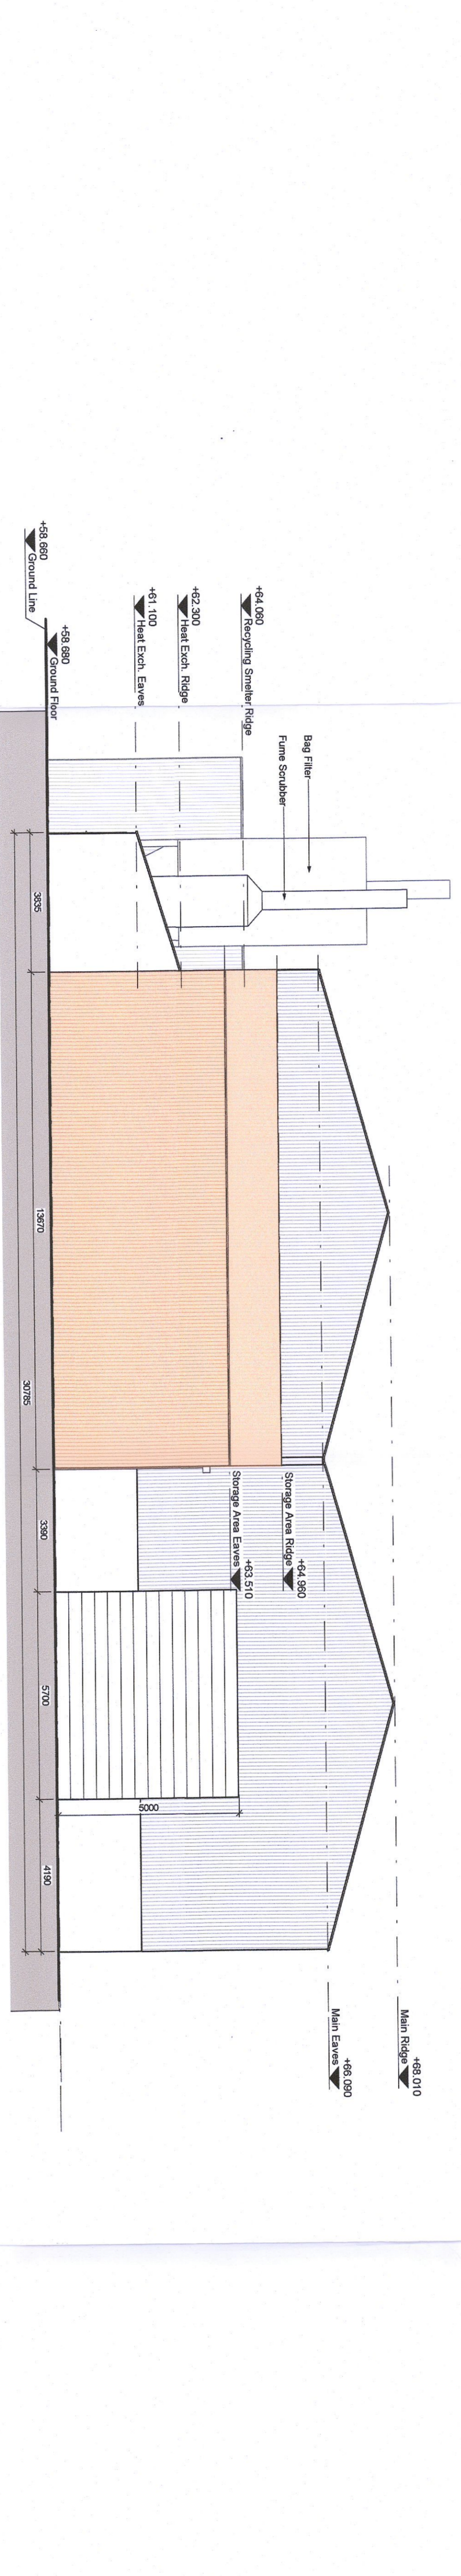

3 EAST ELEVATION  
301 SCALE: 1:100

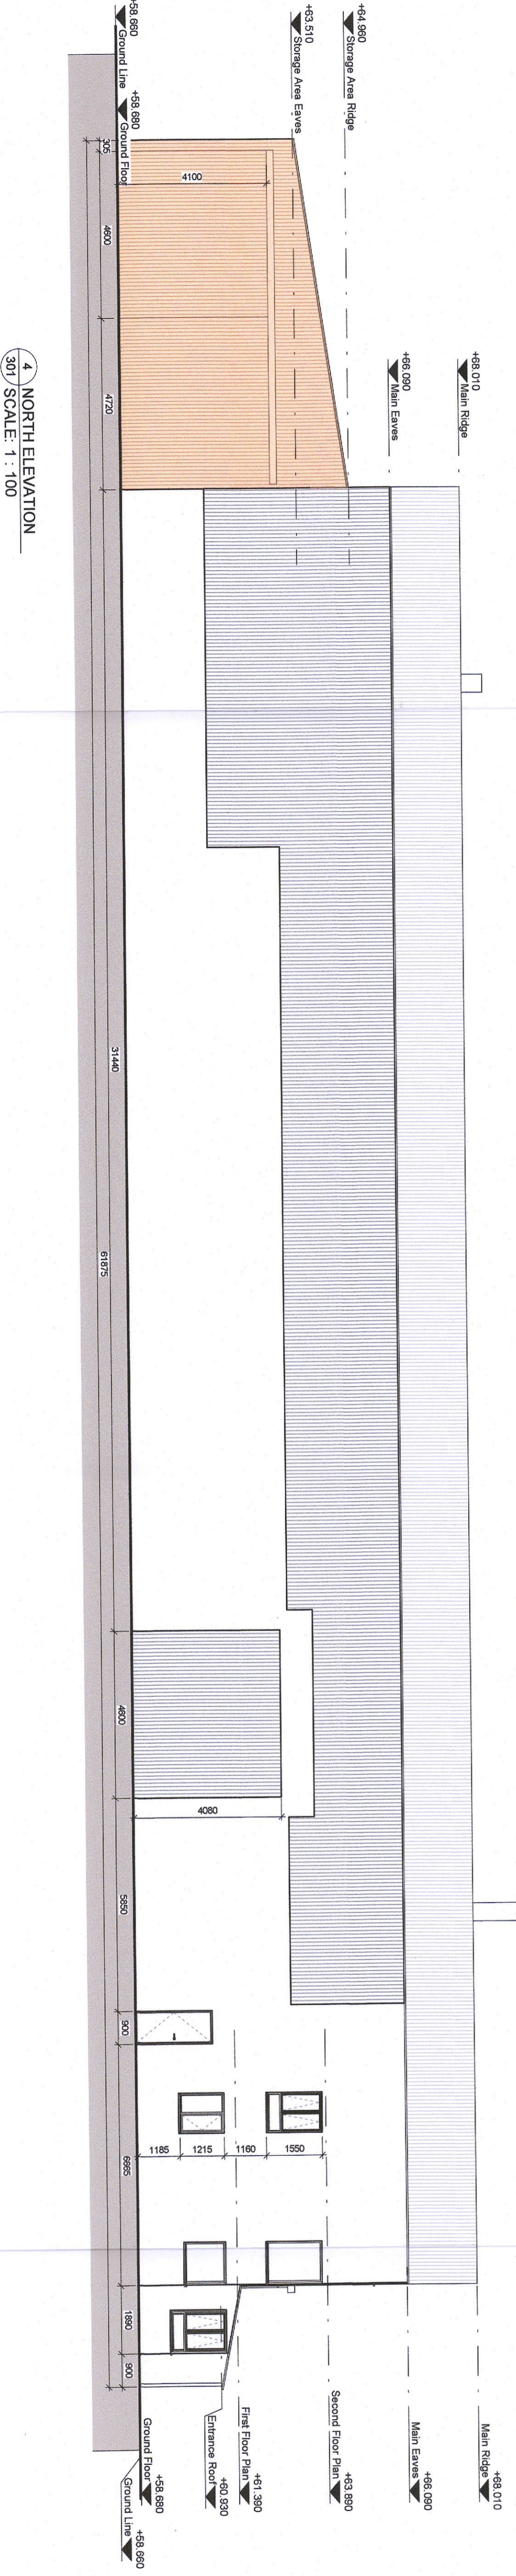

4 NORTH ELEVATION  
301 SCALE: 1:100

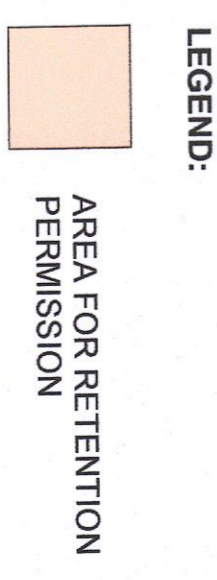

NO.	DESCRIPTION	DATE	BY
05/04/2022	3 ISSUED FOR PLANNING		
30/03/2022	2 ISSUED FOR COMMENT		
20/02/2022	1 ISSUED FOR PERMITS		

ISSUED FOR:  
Comment

**Arthur Gibney & Partners**  
ARCHITECTURE

4 Fitzwilliam Terrace,  
Dublin 1,  
Ireland  
D01 Y145  
T: +353 1 474 8300  
E: info@arthurgibney.com  
W: www.arthurgibney.com

CLIENT:  
**GALCO STEEL LTD.**

SCALE:  
1:100 @A1

DRAWN BY: K. Doyle  
CHECKED BY: K. Tansey

PROJECT:  
**Galco House, Ballymount Rd Lower,  
Walkinstown, Dublin 12**

DRAWING TITLE:  
**ELEVATIONS**

PROJ. NO.	DRG. NO.	PHASE	PURPOSE	REV.
22.09	301	P	P3	3