
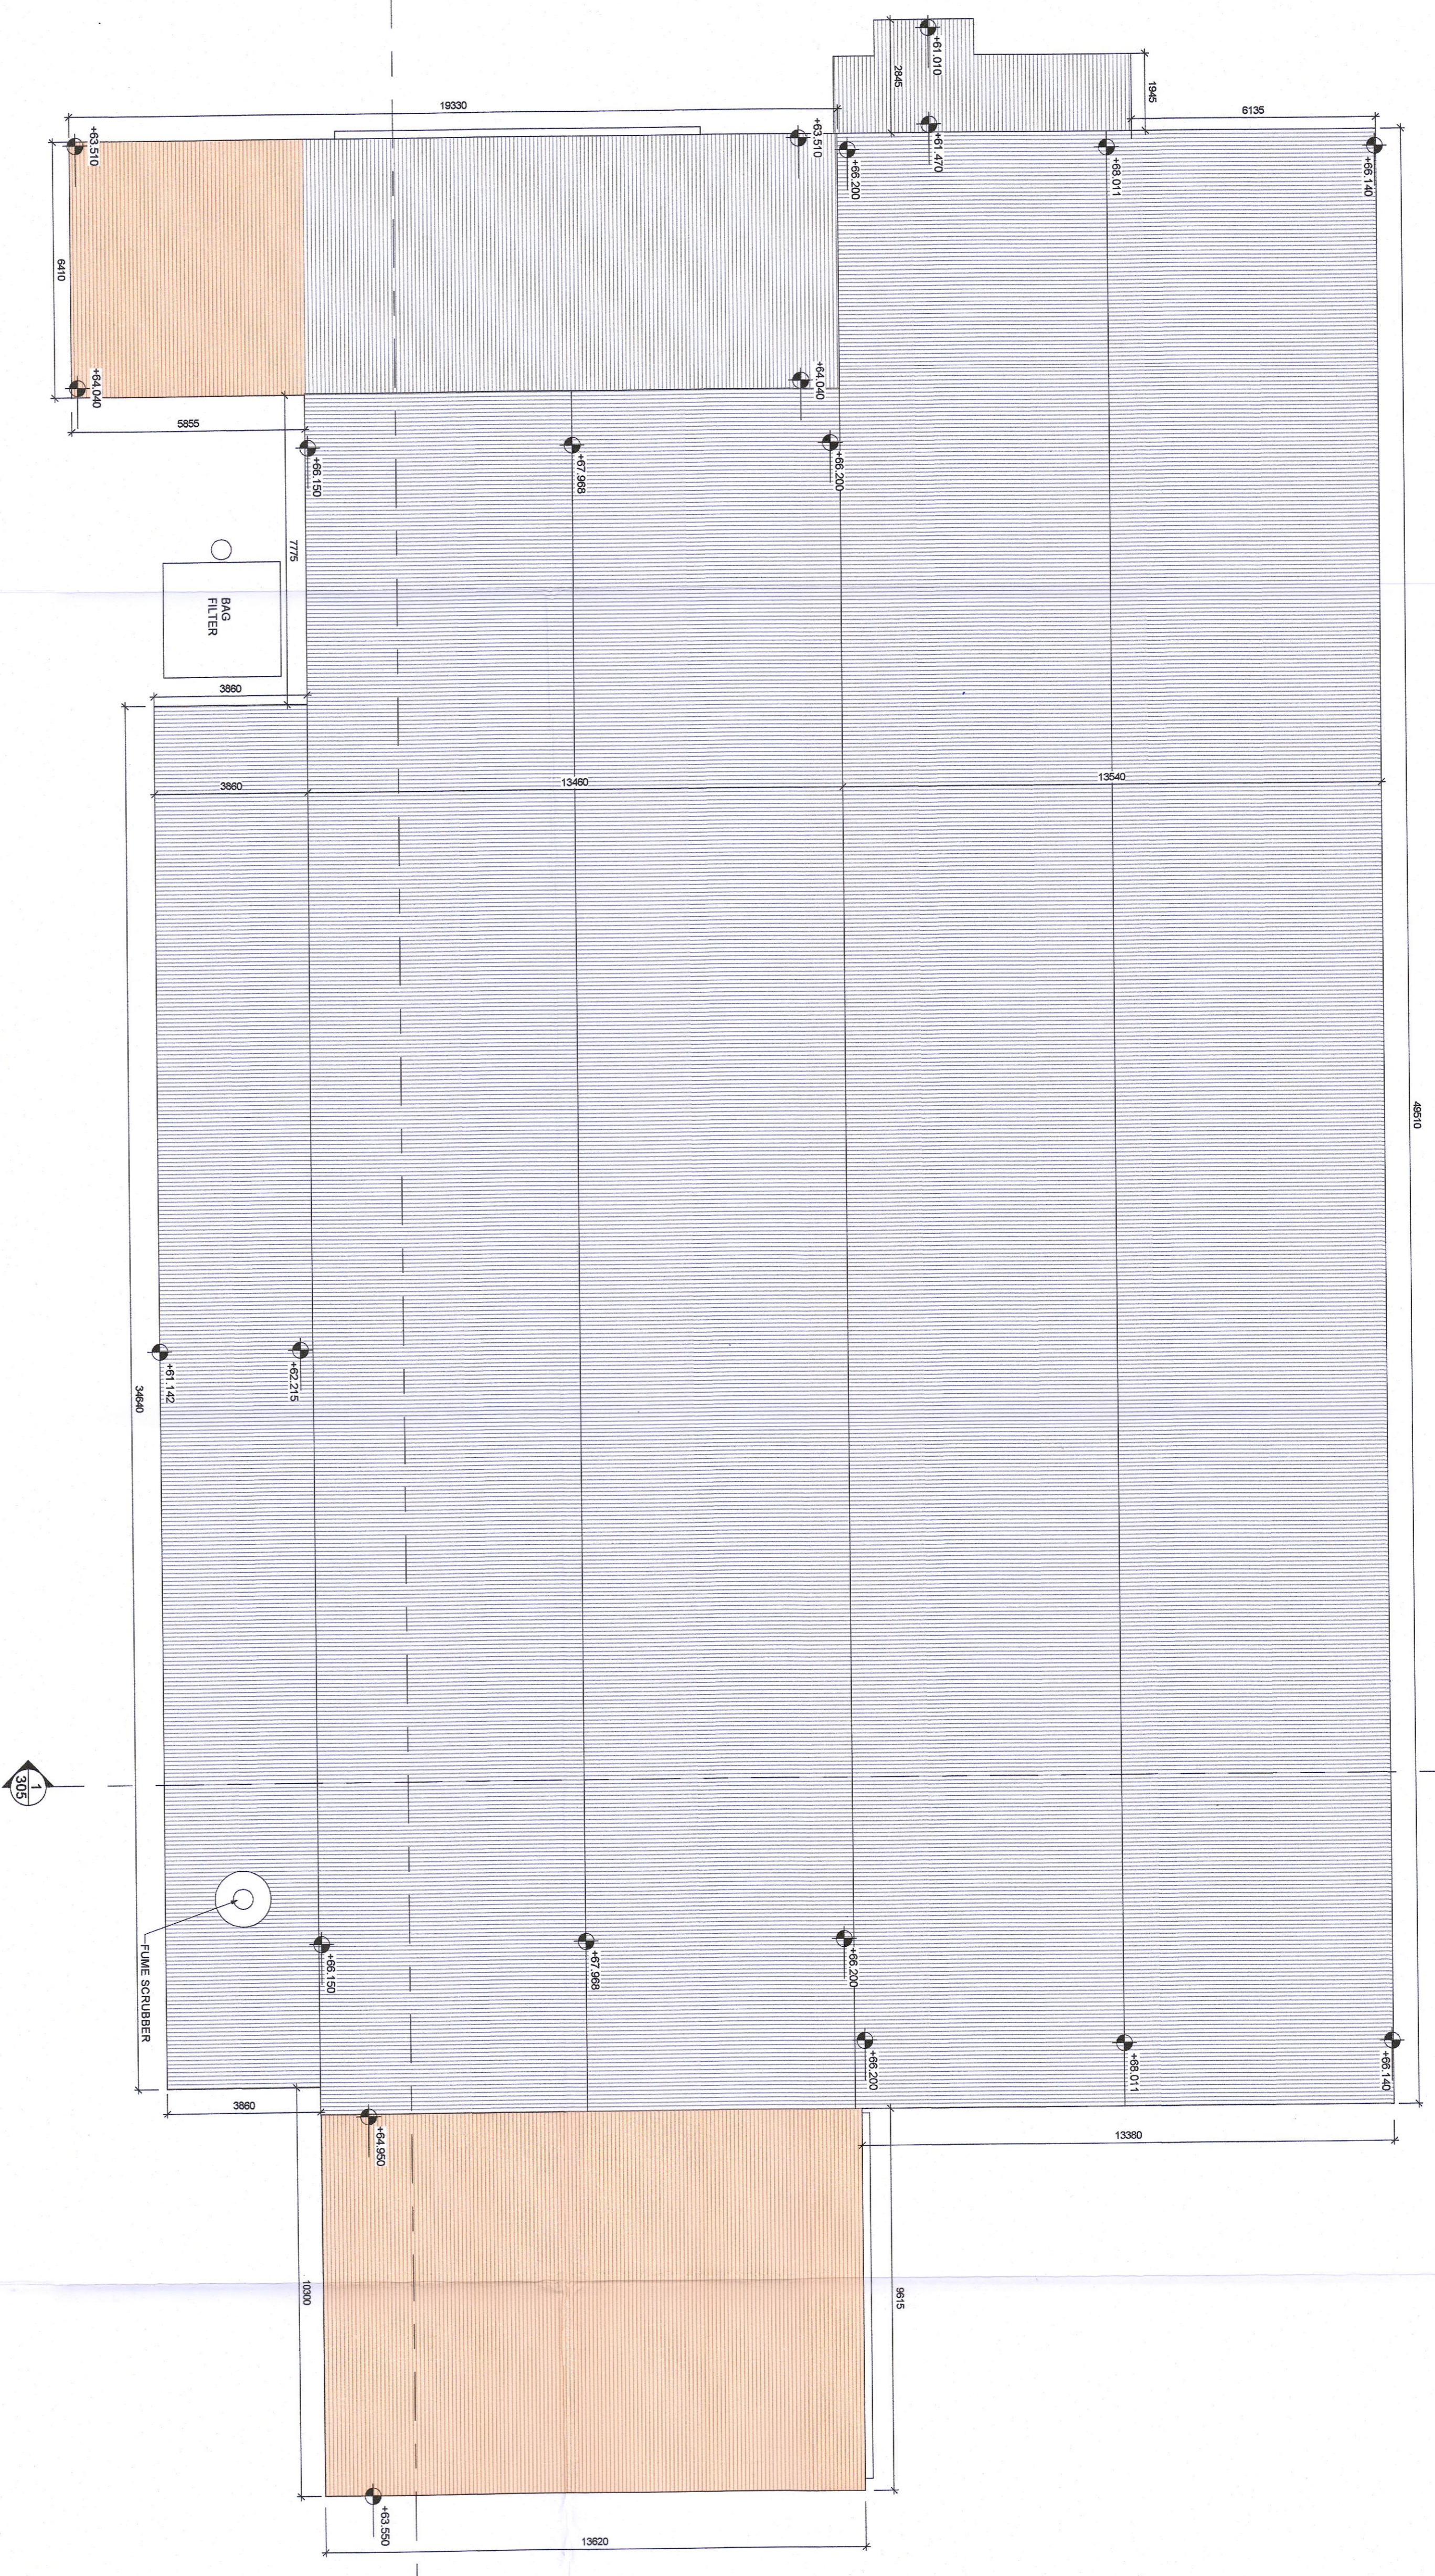


**GENERAL NOTES**

- WORK TO FIGURED DIMENSIONS ONLY.
- DO NOT SCALE FROM DRAWING UNLESS OTHERWISE STATED.
- ISSUED FOR PERMITS AND PERMITS OFFICE REVIEW ONLY. PERMITS OFFICE REVIEW FILES TAKE PRECEDENCE - AUTOCAD OR REVIT FILES ARE PROVIDED FOR INFORMATION AND BACKGROUND USE ONLY. CHECKED ON SITE.
- ANY DISCREPANCIES TO BE REPORTED TO THE ARCHITECT PRIOR TO CONSTRUCTION.
- FOR INFORMATION, LARGE SCALE DRAWINGS (DETAILS) WILL BE PROVIDED TO THE ARCHITECT PRIOR TO CONSTRUCTION.
- DRAWING TO BE READ IN CONJUNCTION WITH THE RELEVANT CONSULTANT'S DRAWINGS AND ANY DISCREPANCIES REPORTED.

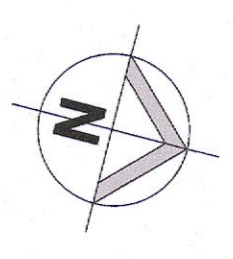

**LEGEND:**

- AREA FOR RETENTION PERMISSION

ISSUED FOR:	NO	DESCRIPTION	DATE	BY
ISSUED FOR PERMITS	2	ISSUED FOR PERMITS	05/04/2022	AG
ISSUED FOR PERMITS	1	ISSUED FOR PERMITS	05/04/2022	AG
ISSUED FOR PERMITS	0	ISSUED FOR PERMITS	05/04/2022	AG

Comment

**Arthur Gibney & Partners**  
ARCHITECTURE

2 St. James's Place,  
Dublin 8,  
Ireland  
Tel: +353 1 454 1181  
E: info@agparchitects.ie  
W: www.agparchitects.ie

**CLIENT:**  
GALCO STEEL LTD

**SCALE:**  
1 : 100 @A1

**DRAWN BY:** K. Dwyer  
**CHECKED BY:** K. Tansey

**PROJECT:**  
Galco House, Ballymount Rd Lower,  
Walkinstown, Dublin 12

**DRAWING TITLE:**  
ROOF PLAN

PROJ NO:	DRG NO:	PHASE:	PURPOSE:	REV:
22.09	205	P	P3	2

1 Roof Plan  
205 SCALE: 1 : 100