




EXISTING SOUTHWEST ELEVATION - UNCHANGED

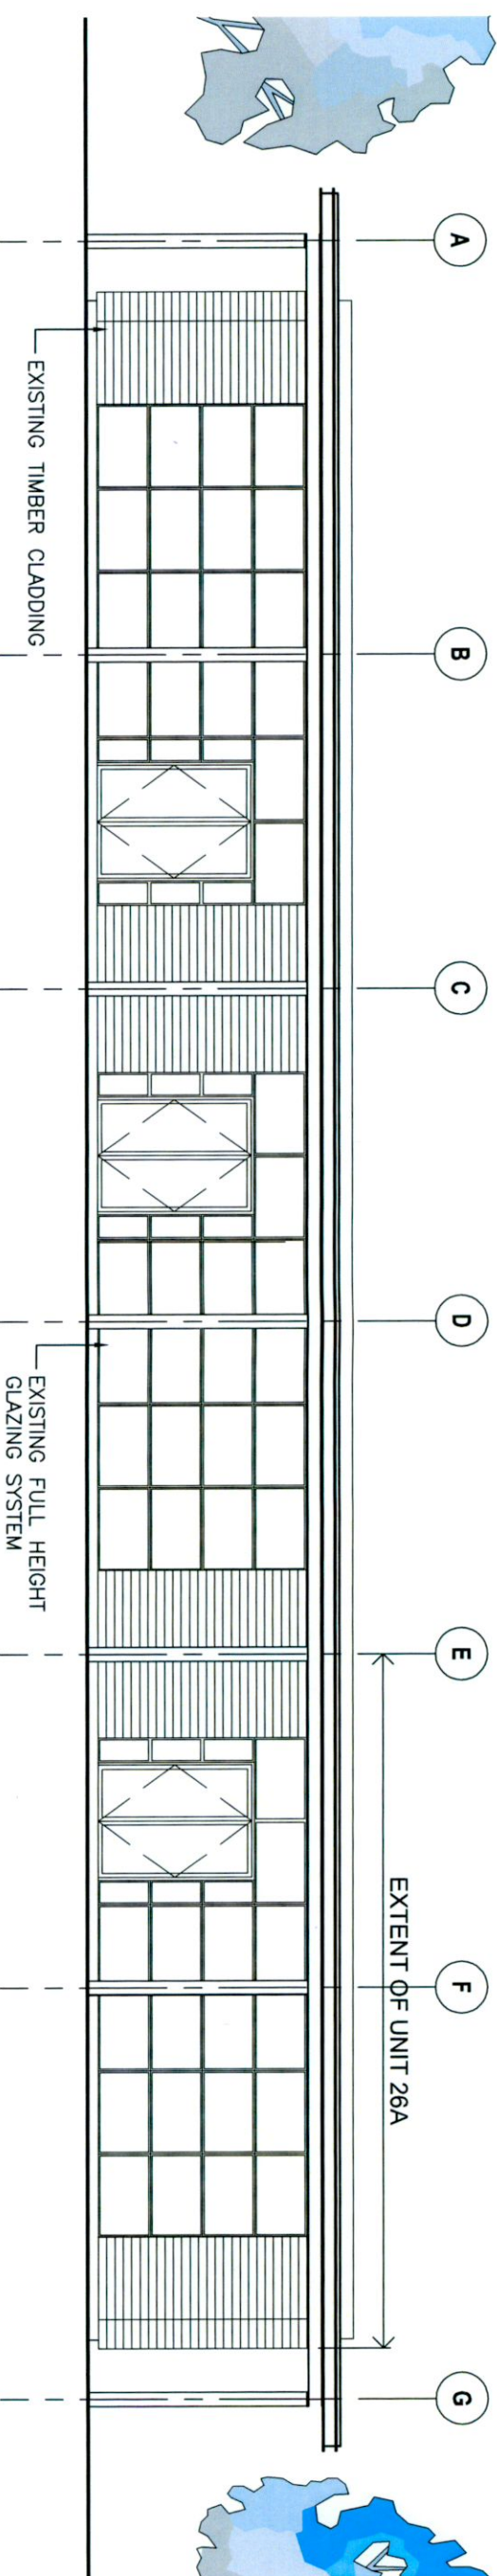

EXISTING SOUTHWEST ELEVATION - UNCHANGED

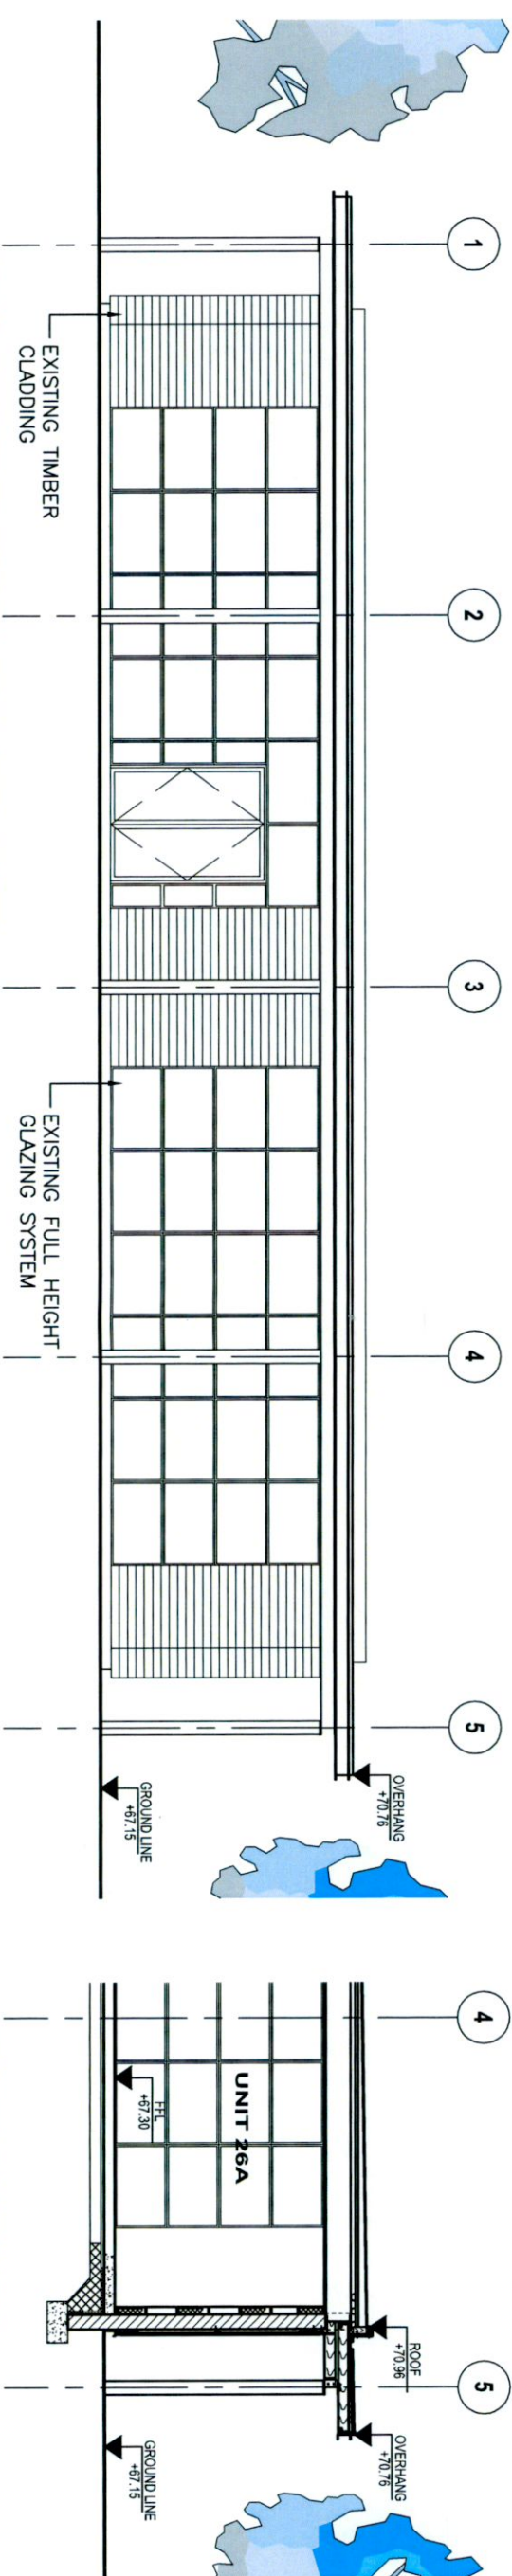

EXISTING SECTION B-B

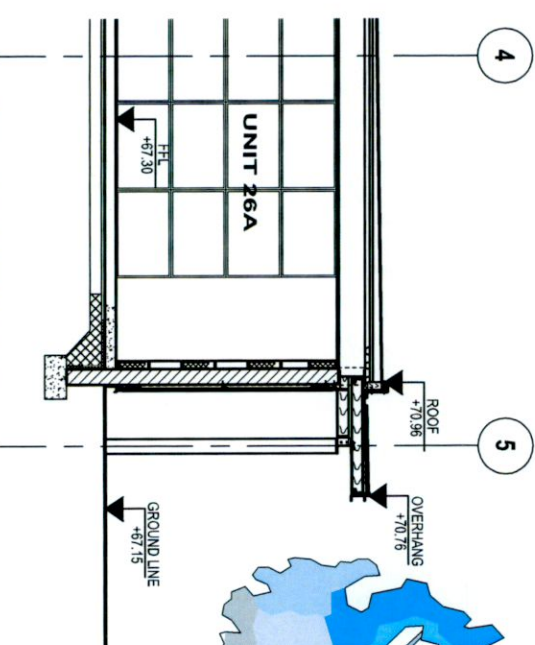

ISSUED FOR PLANNING APPLICATION ONLY


DO NOT SCALE FROM THIS DRAWING. WORK ONLY FROM FIGURED DIMENSIONS.
ALL ERRORS AND OMISSIONS TO BE REPORTED TO THE ARCHITECT.
THIS DRAWING TO BE READ IN CONJUNCTION WITH RELEVANT CONSULTANT'S DRAWINGS.

STATUS KEY: SUR - SURVEY SKE - SKETCH DESIGN PLA - PLANNING APPLICATION
FSC - FIRE SAFETY CERT TEN - TENDER COM - CONSTRUCTION


Issued for Planning Application only	LK	BB	10/06/22	P1
ORIG/CHK	DATE	ISSUE		

APPLICANT
Cleargate Limited
PROJECT
New access door to ESB meter store
SITE
Unit 26C, Fashion City, M50 Business Park, Dublin 24
DRAWN
Loretta Kennedy (Dip Arch Tech)


SCALE
1:100
SHEET
A3
DRAWING NO.
Existing Elevations & Section - Sheet 1
DRAWING NO.
22008-PLA-05

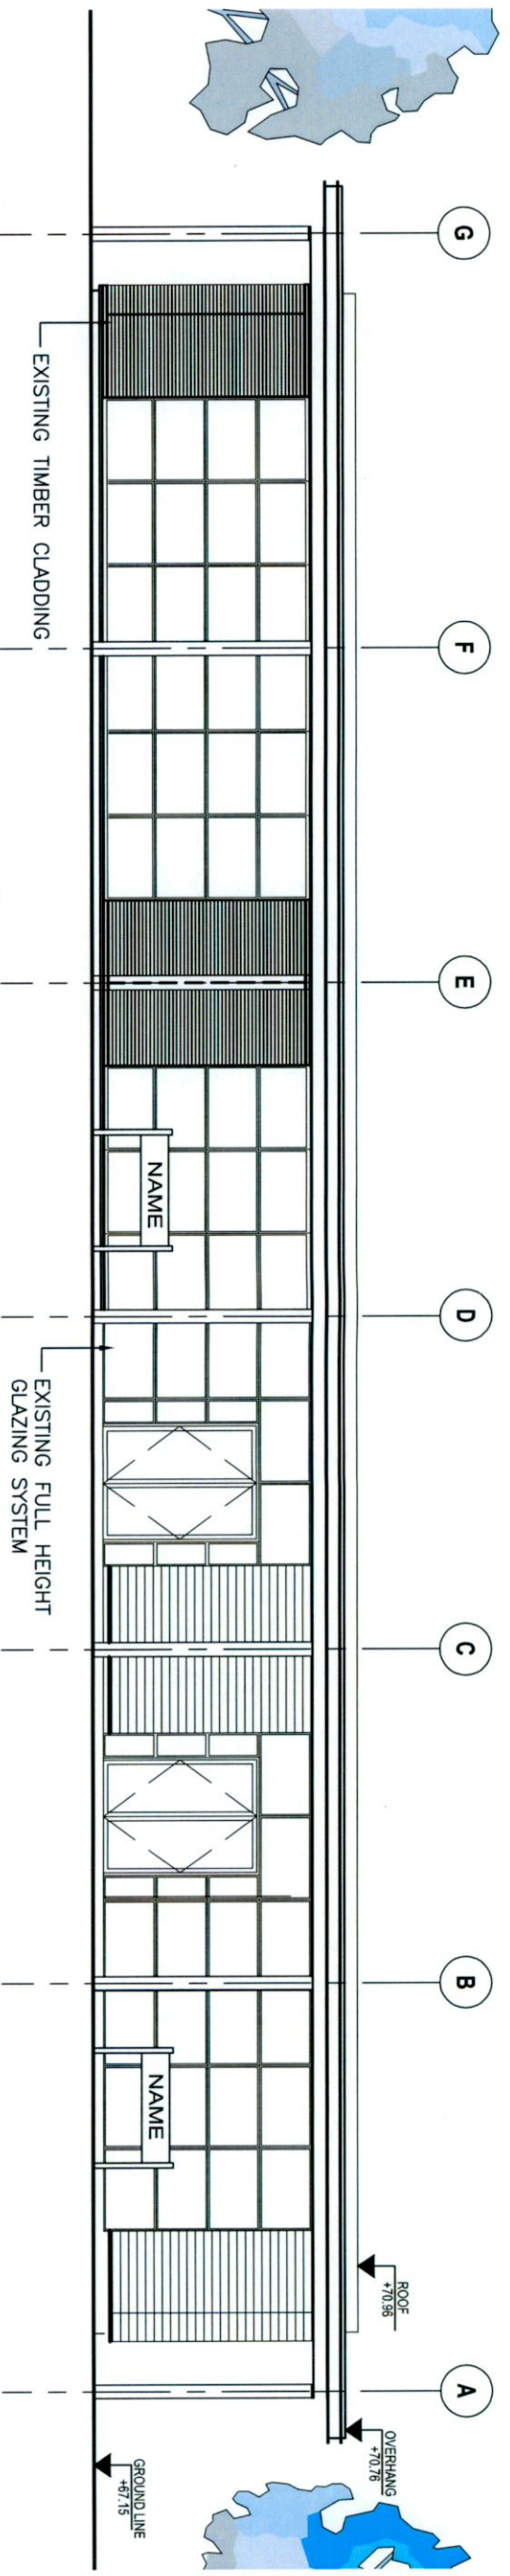

EXISTING NORTHEAST ELEVATION - UNCHANGED

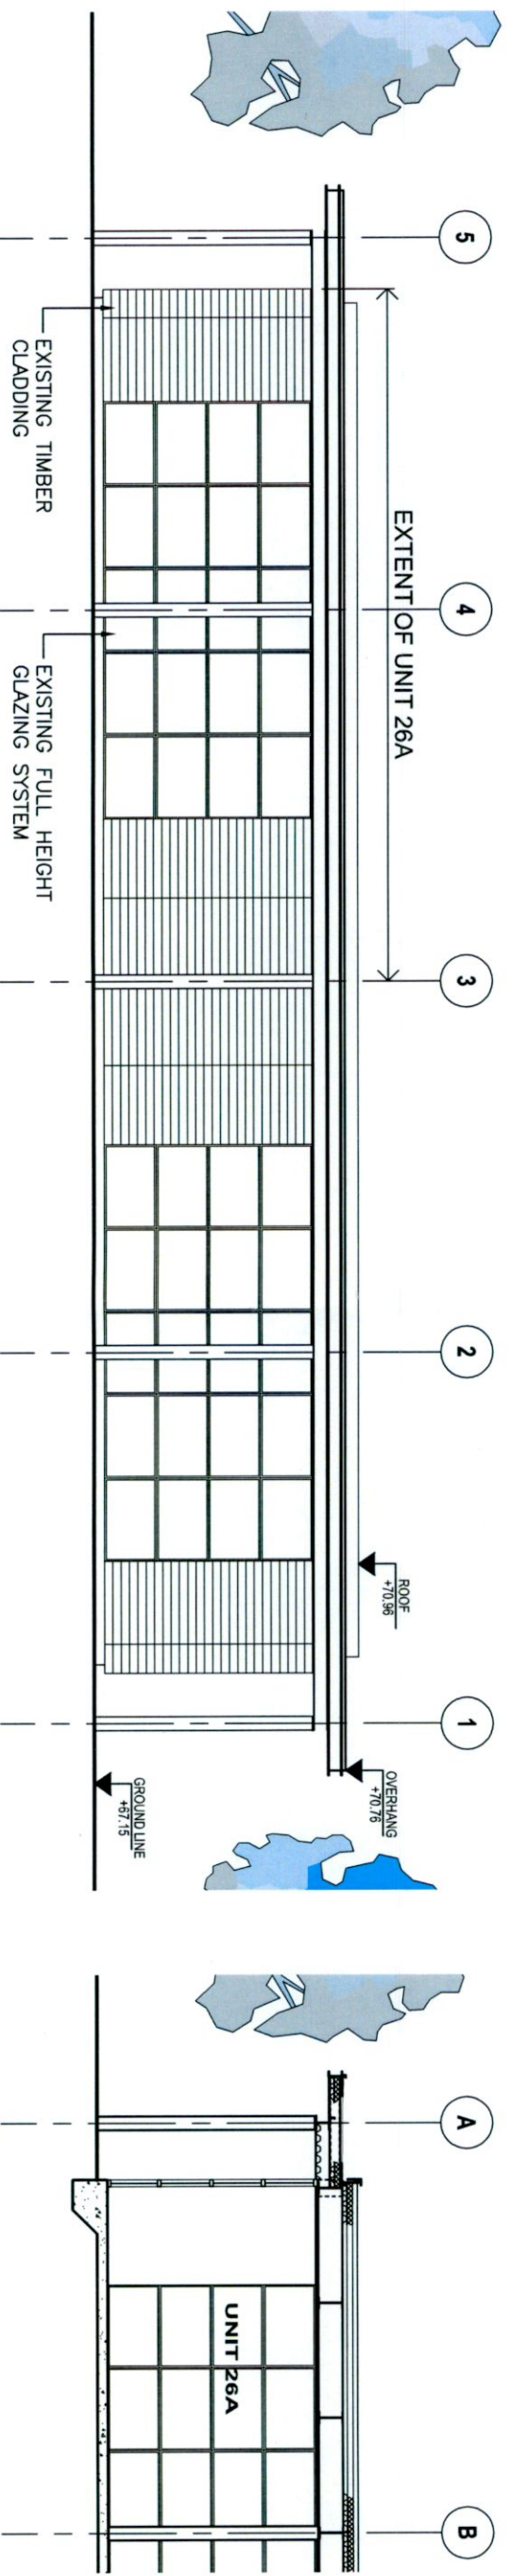

EXISTING NORTHWEST ELEVATION

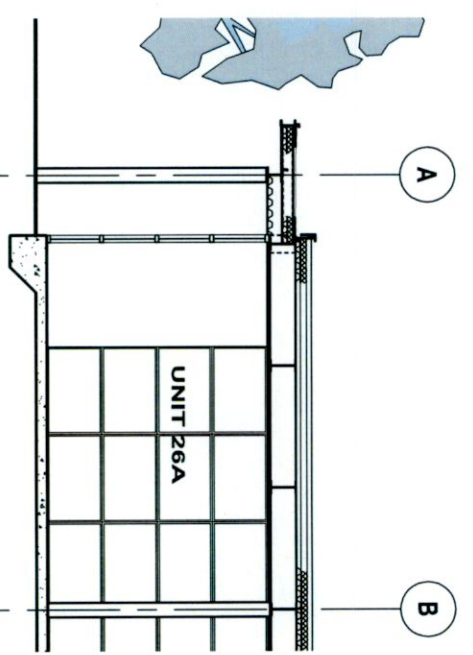

EXISTING SECTION A-A

ISSUED FOR PLANNING APPLICATION ONLY

DO NOT SCALE FROM THIS DRAWING. WORK ONLY FROM FIGURED DIMENSIONS.
 ALL ERRORS AND OMISSIONS TO BE REPORTED TO THE ARCHITECT.
 THIS DRAWING TO BE READ IN CONJUNCTION WITH RELEVANT CONSULTANT'S DRAWINGS.
 STATUS KEY: SUR - SURVEY SKE - SKETCH DESIGN P.A. - PLANNING APPLICATION
 FSC - FIRE SAFETY CERT TEN - TENDER CON - CONSTRUCTION
 THIS DRAWING IS AN INDICATIVE LAYOUT - TO BE USED FOR INFORMATION ONLY - NOT FOR CONSTRUCTION

Issued for Planning Application only	LK	BB	10/06/22	P1
ORIG/CHK	DATE	ISSUE		

APPLICANT Cleargate Limited		PROJECT New access door to ESB meter store		SCALE 1:100	
SITE Unit 26C, Fashion City, M50 Business Park, Dublin 24		DRAWN Lorella Kennedy (Dip Arch Tech)		SHEET A3	
ISSUED FOR PLANNING APPLICATION ONLY				DRAWINGS Existing Elevations & Section - Sheet 2	
				DRAWING NO. 22008-PLA-06	