



PROPOSED NORTHWEST ELEVATION

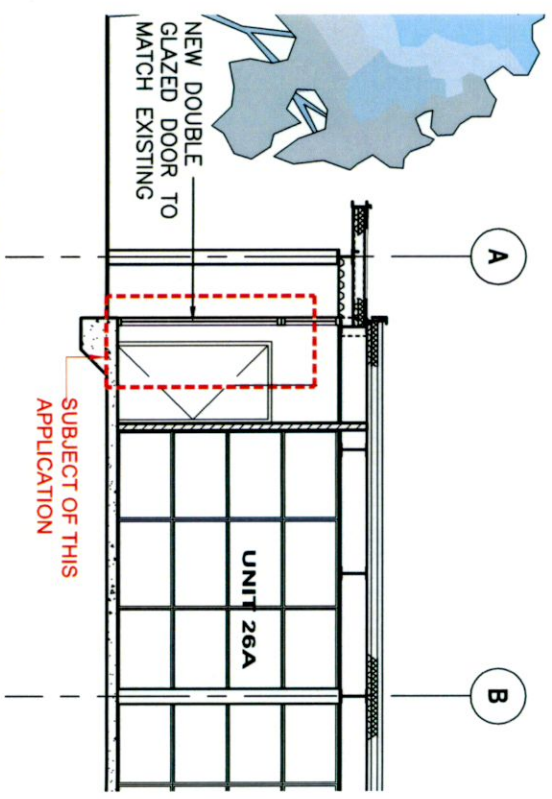

PROPOSED SECTION A-A

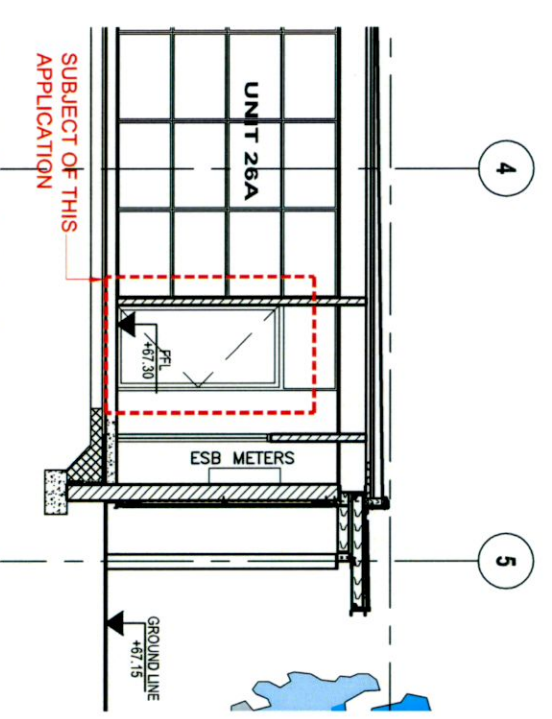

PROPOSED SECTION B-B

ISSUED FOR PLANNING APPLICATION ONLY

DO NOT SCALE FROM THIS DRAWING. WORK ONLY FROM FIGURED DIMENSIONS.
 ALL ERRORS AND OMISSIONS TO BE REPORTED TO THE ARCHITECT.
 THIS DRAWING TO BE READ IN CONJUNCTION WITH RELEVANT CONSULTANT'S DRAWINGS.

STATUS KEY: SUR - SURVEY SKE - SKETCH DESIGN P.A. - PLANNING APPLICATION
 FSC - FIRE SAFETY CERT TEN - TENDER CON - CONSTRUCTION

THIS DRAWING IS AN INDICATIVE LAYOUT - TO BE USED FOR INFORMATION ONLY - NOT FOR CONSTRUCTION

Issued for Planning Application only	LK	BB	10/06/22	P1
	ORIG/CHK	DATE	ISSUE	

APPLICANT Cleargate Limited		PROJECT New access door to ESB meter store	
SITE Unit 26C, Fashion City, M50 Business Park, Dublin 24		SCALE 1:100	
DRAWN Loretta Kennedy (Dip Arch Tech)		SHEET A3	
		DRAWING NO. 22008-PLA-08	