




Existing Front Elevation

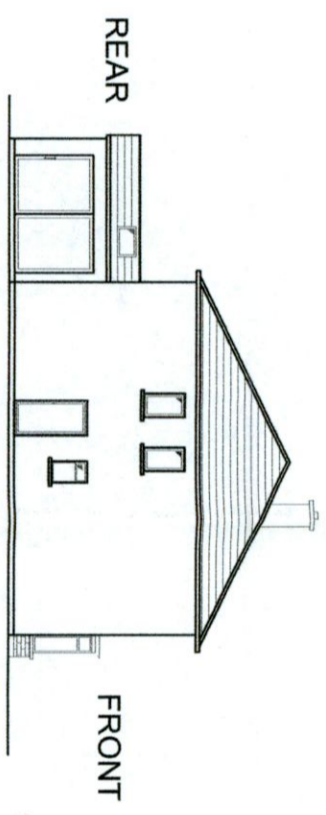


Existing Rear Elevation

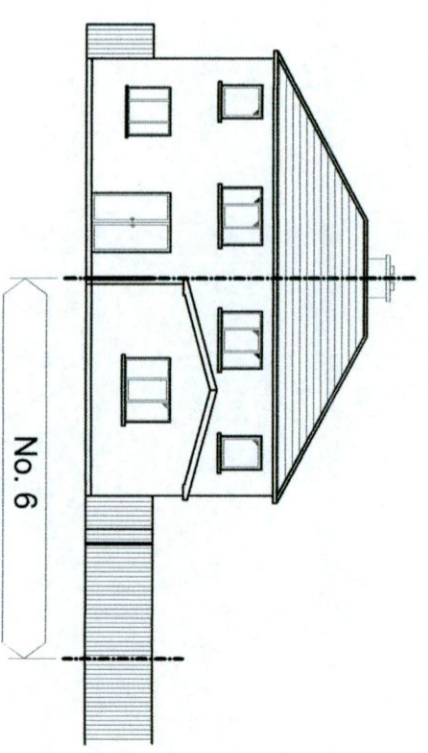


Existing Gable Elevation

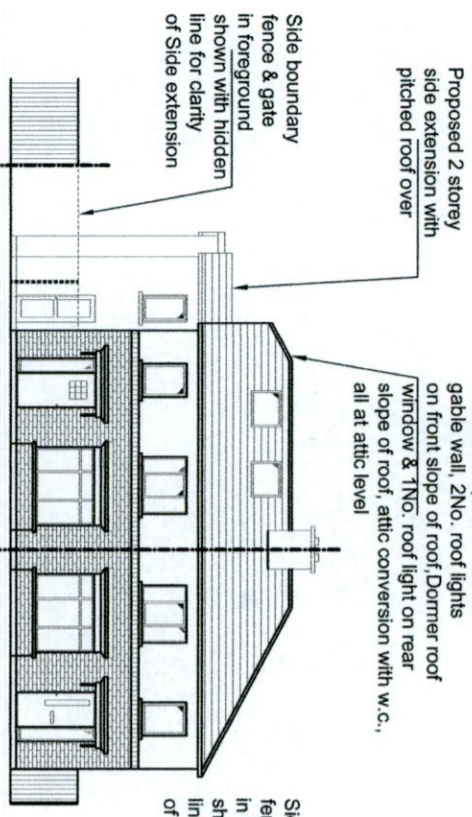


Proposed Front Elevation

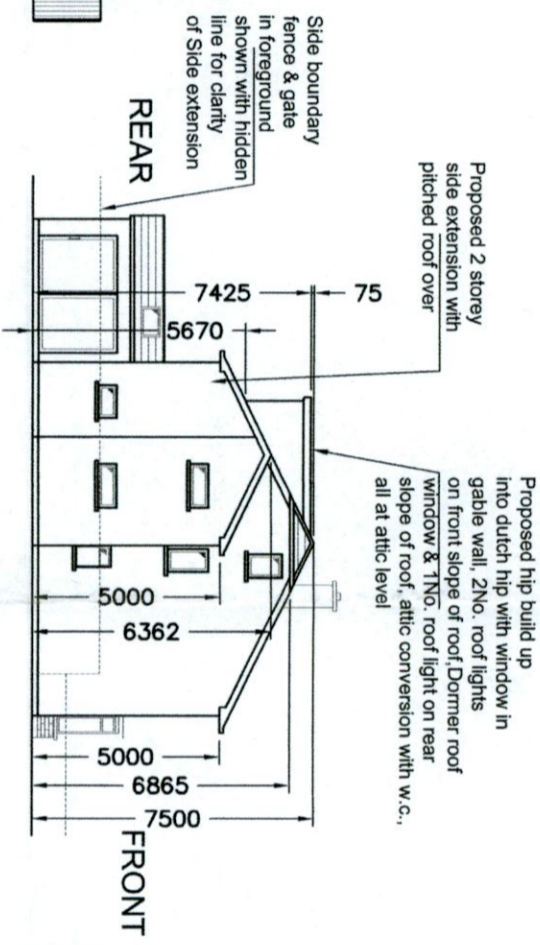

Proposed Gable Elevation

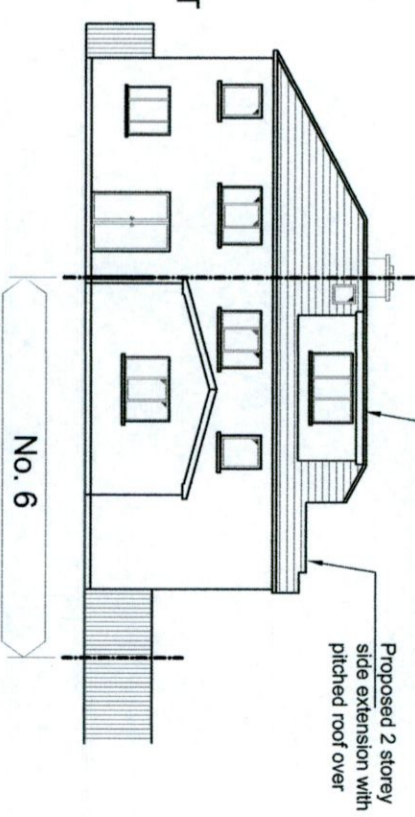

Proposed Rear Elevation

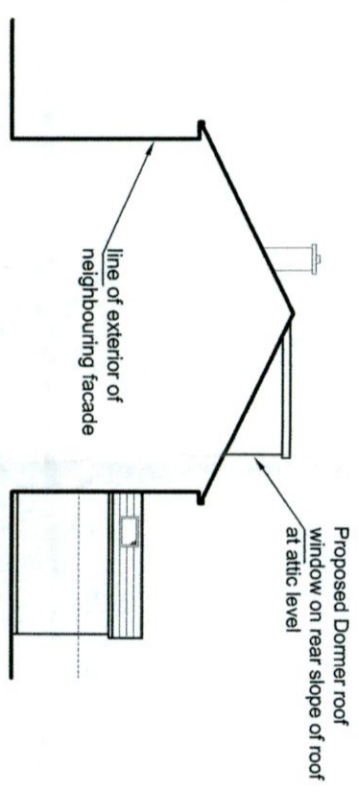

Proposed Side Elevation

ISSUED FOR PLANNING	TW	JUNE 2022
REVISION TITLE:	DRN: CHD:	DATE:

# Architectural Planning

4 CARRIGMORE CLOSE, AYLESBURY,  
Dublin 24 - Ph: 01 4148358

CLIENT: **MINGZE WANG**  
JOB TITLE: **PROPOSED WORKS AT 6 WOODSTOWN WAY, KNOCKLYON, DUBLIN 16**

## ELEVATIONS

SCALE: 1:200	INITIALS: TW	DATE: JUNE 2022
JOB No: S421	DRAWING No: 003	REV: P

THIS DRAWING IS ISSUED FOR PLANNING PERMISSION ONLY, AND IS NOT A CONSTRUCTION DRAWING

NOTES:  
This drawing is to be read in conjunction with all relevant Engineers drawings.  
Do not scale use figured dimensions ONLY.  
All dimensions in millimeters unless otherwise stated.  
All dimensions to be checked on site.  
All building works to comply with current building regulations & in accordance with Homebond Standards.