


Ground Floor Plan @ 1:100




Front Contiguous Elevation @ 1:100




Rear Contiguous Elevation @ 1:100

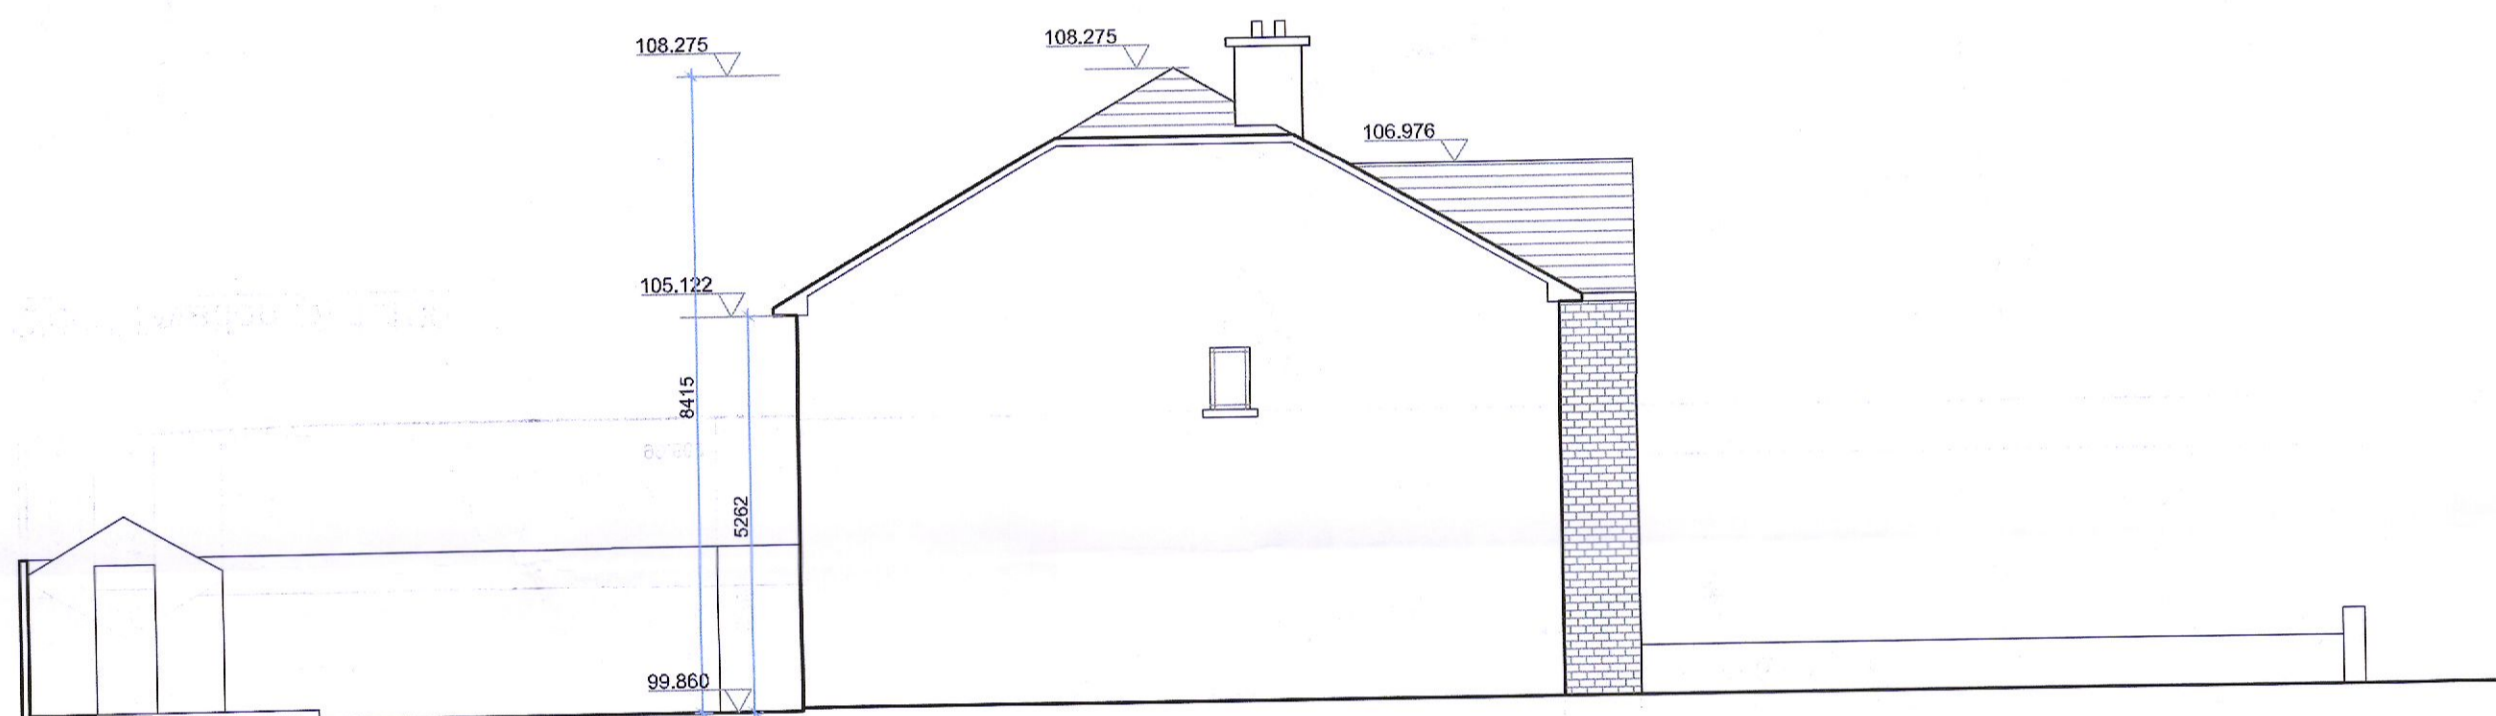


Side Elevation @ 1:100

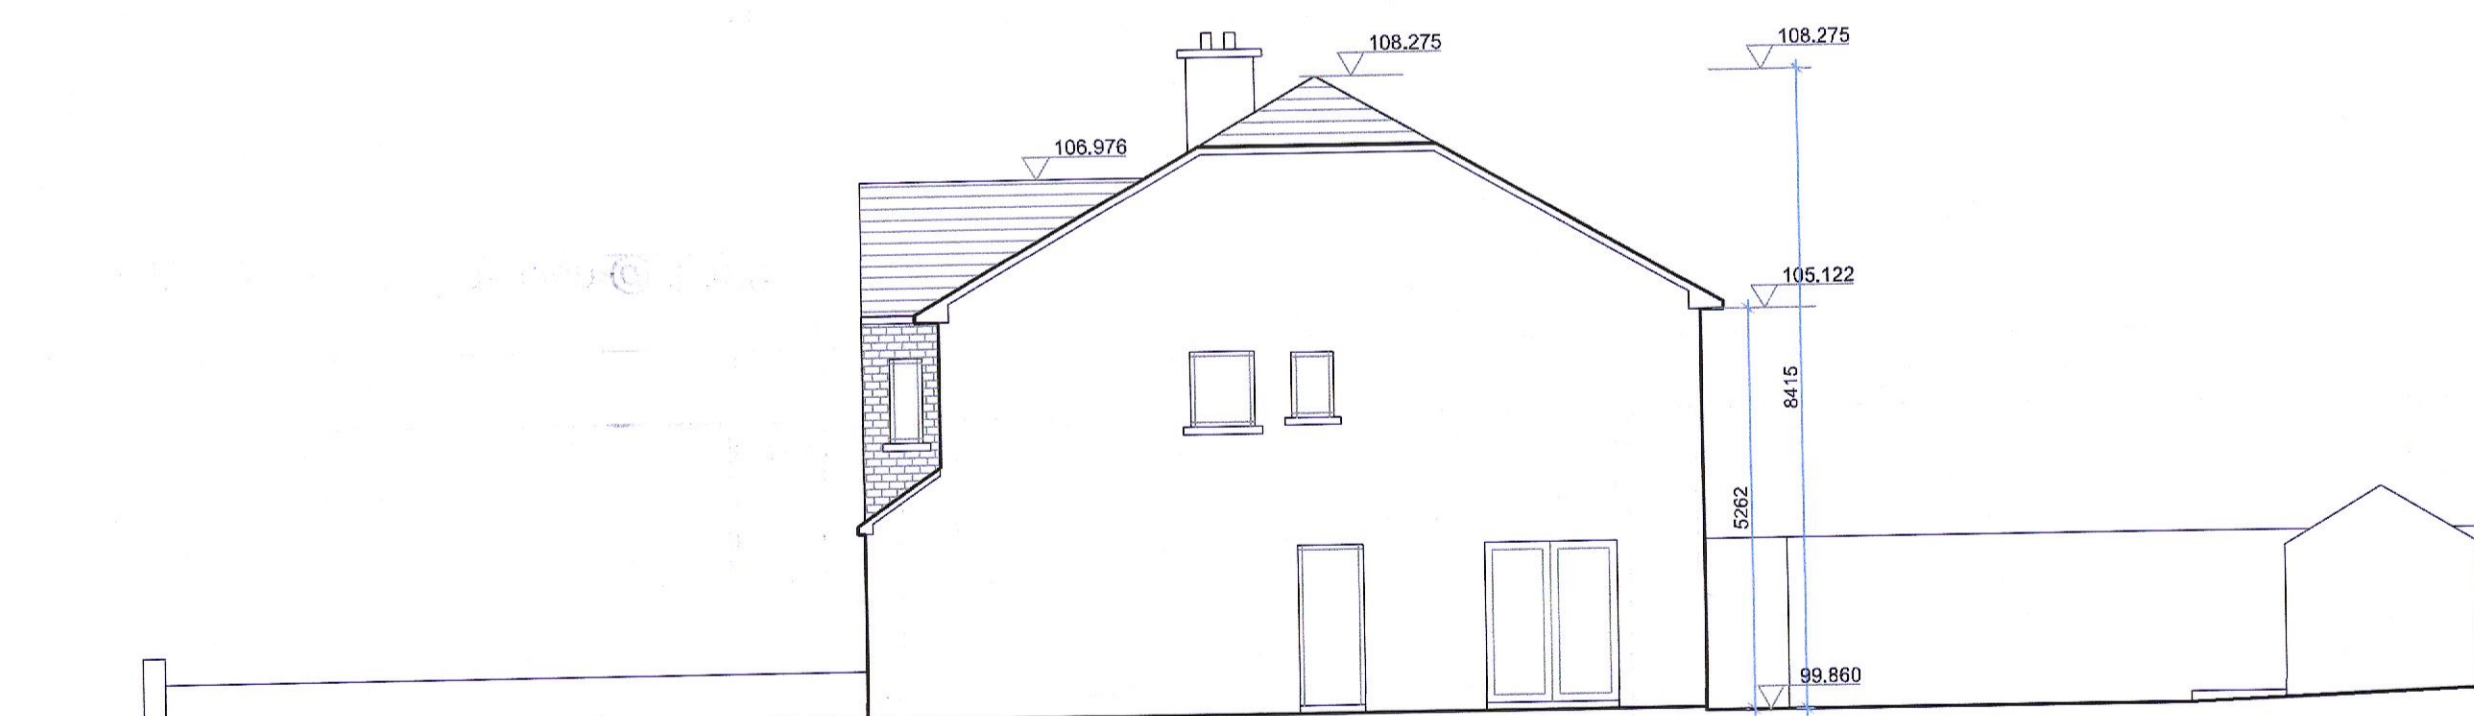

Side Elevation @ 1:100

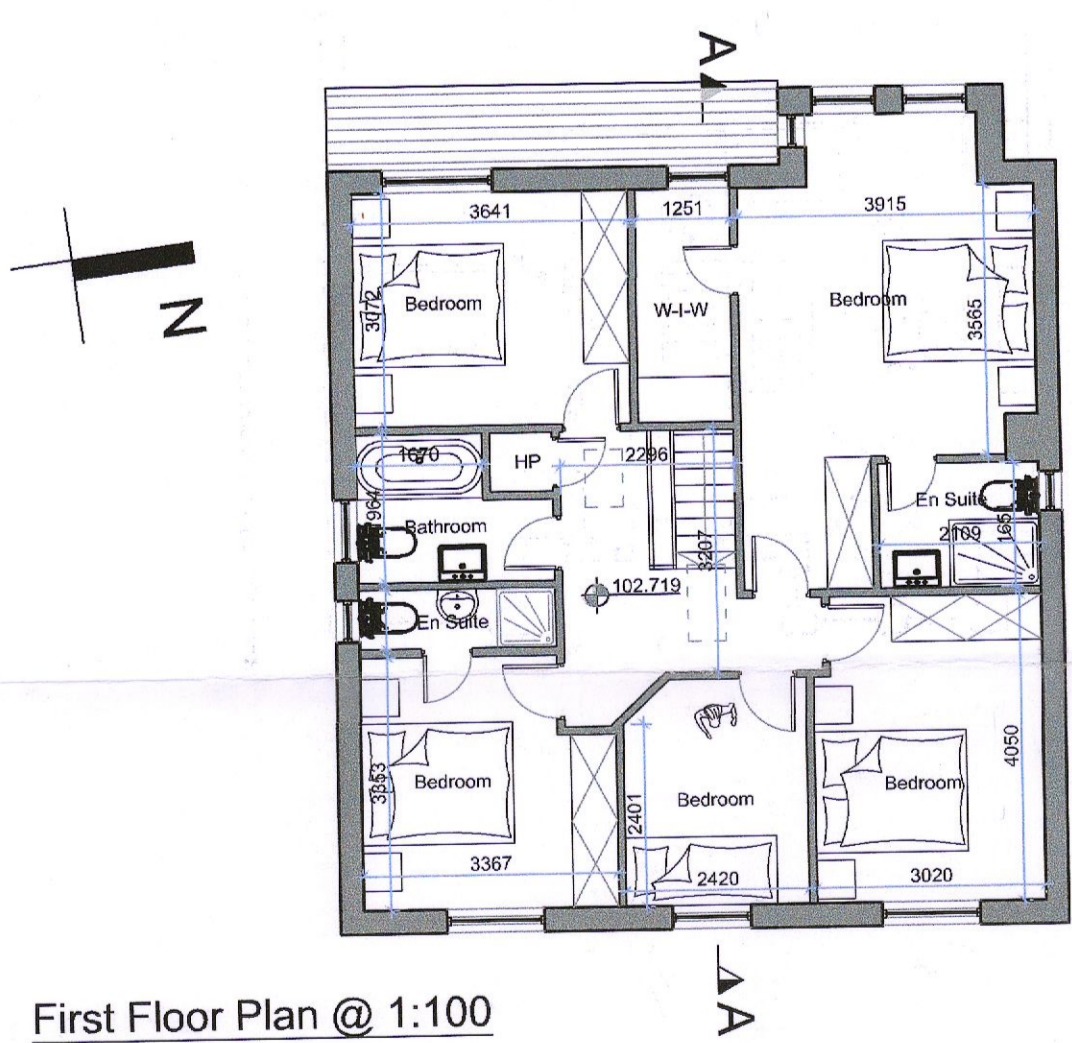

First Floor Plan @ 1:100

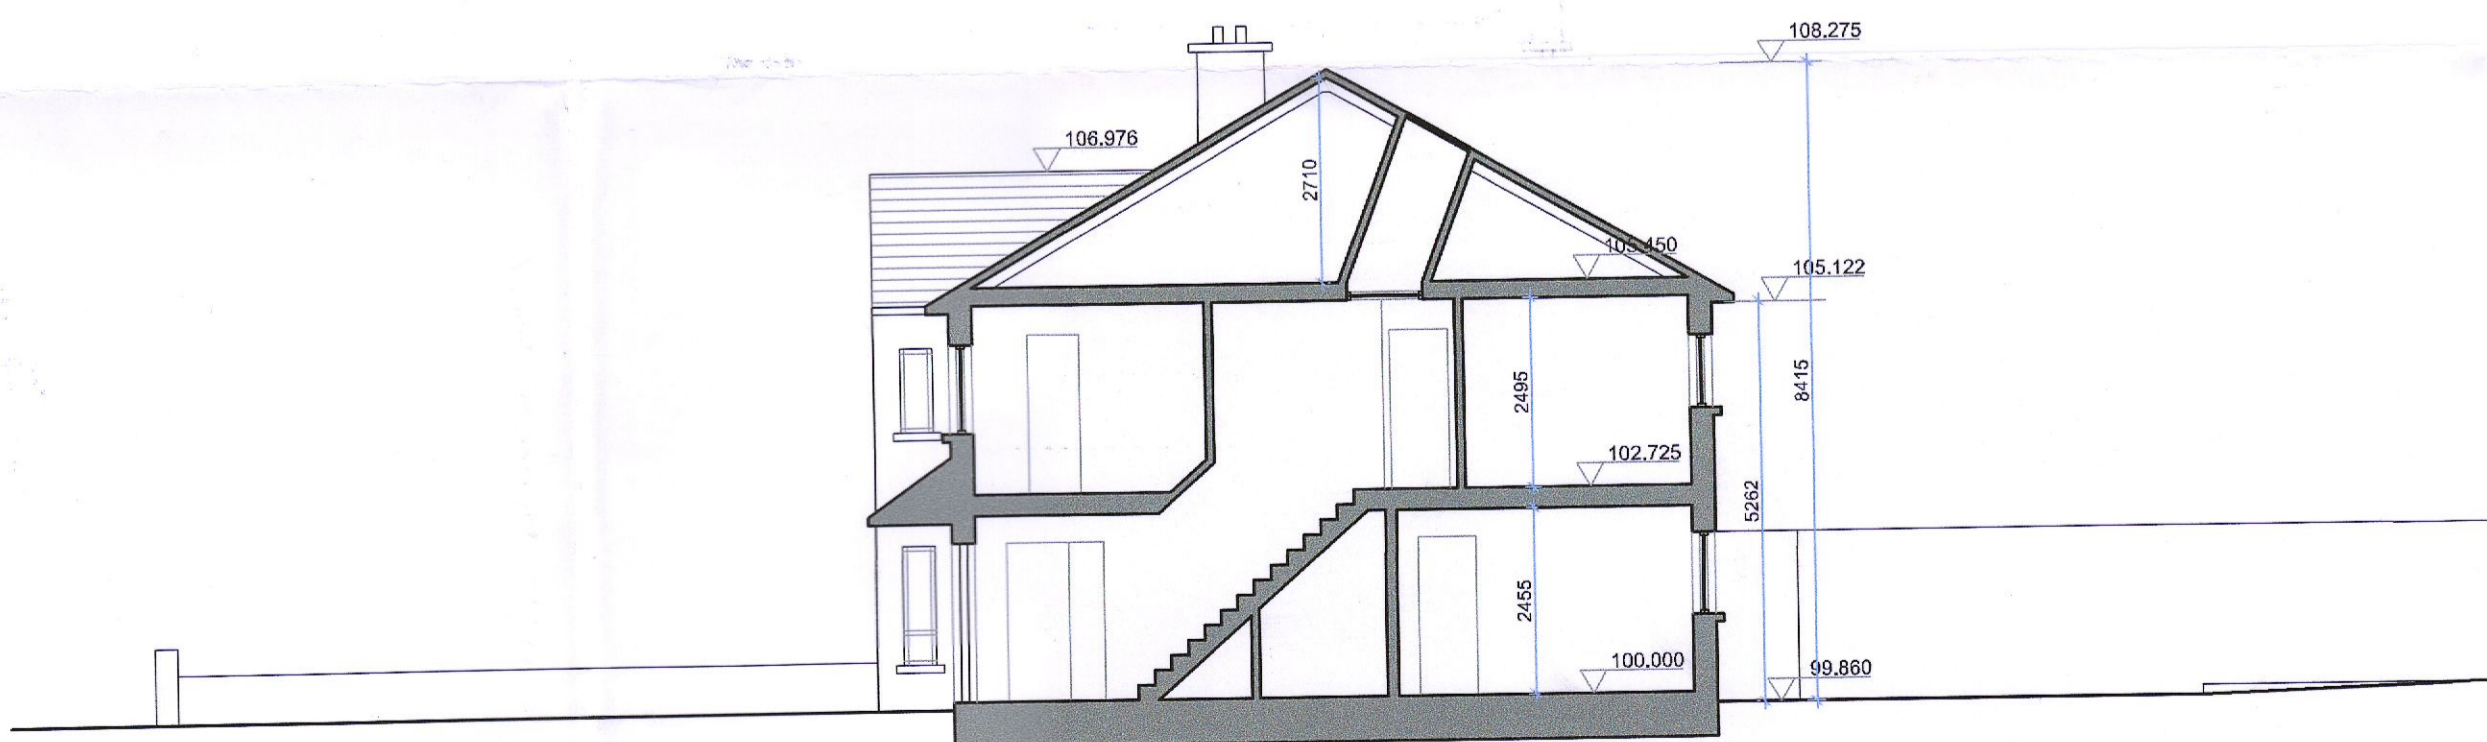

Section A-A @ 1:100

Rev.	Description	Drawn
01	Architects & Design	
Architects & Design 8 Larkfield Green, Ballyowen, Lucan, Co. Dublin, K78 1X45 Tel: 01 836 9174 Email: info@architects-and-design.ie Website: www.architects-and-design.ie		
Client	Ciaran & Amanda O'Rourke	
Project	Survey of Existing	
Drawn by	Laura Moloney	Checked: ADC
Scale	1:100	Date: 19/02/2021
Project No.	K78-SU001	