



Existing First Floor Plan
Floor area 42m sq.

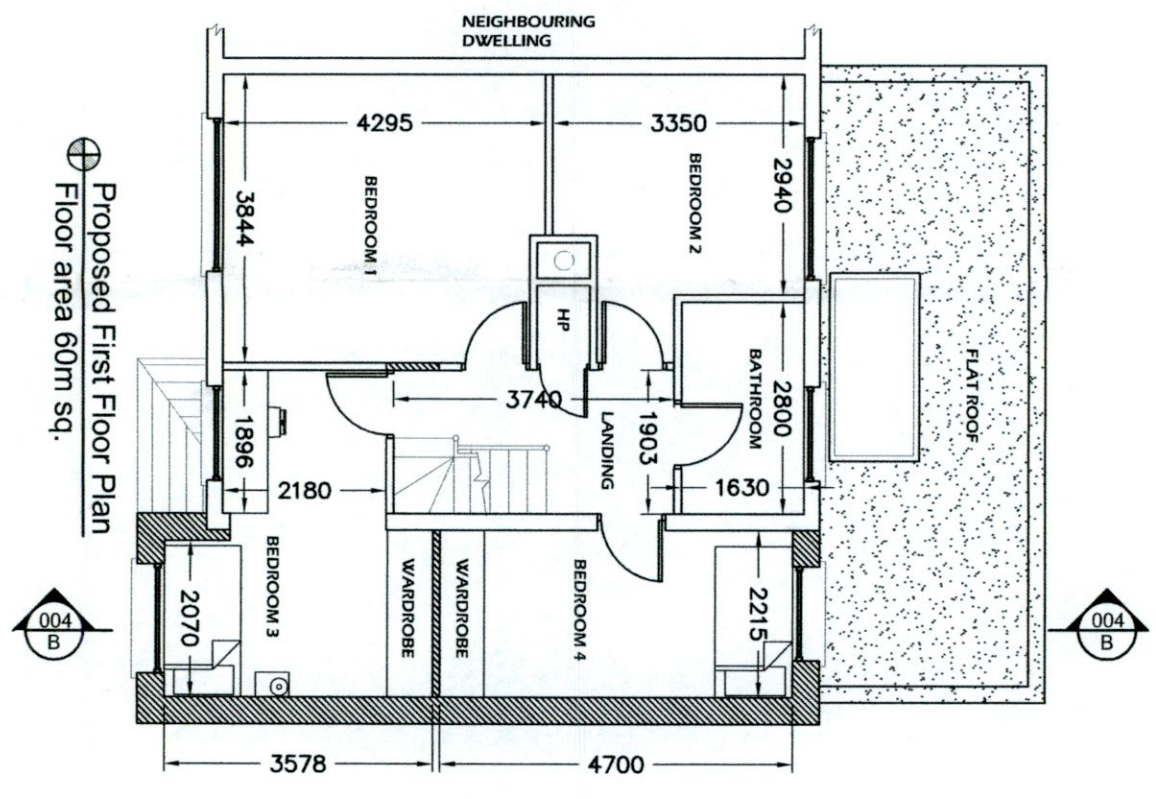

Proposed First Floor Plan
Floor area 60m sq.

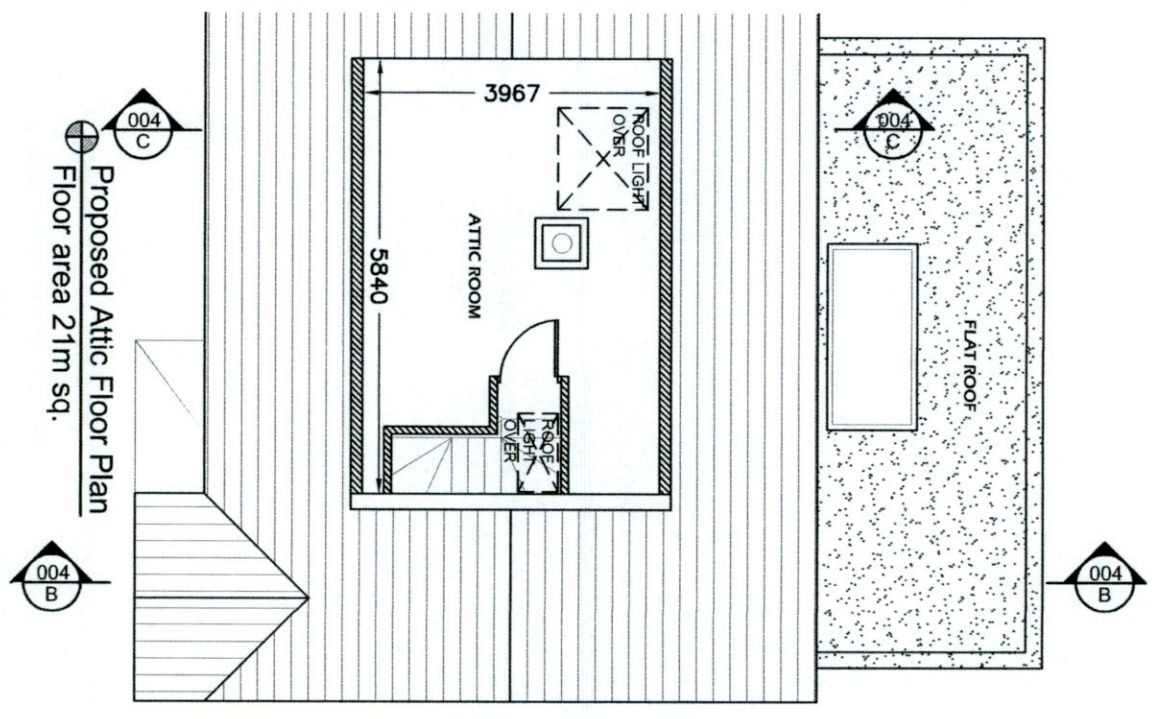

Proposed Attic Floor Plan
Floor area 21m sq.

P	ISSUED FOR PLANNING	TW	JUNE 2022
REV:	REVISION TITLE:	DRN:	CHD:
			DATE:

Architectural Planning

4 CARRIGMORE CLOSE, AYLESBURY,
Dublin 24 - Ph: 01 4148358

CLIENT:
Nicola & Garrett McGrath

JOB TITLE:
Proposed Works at 35 Dun An Oir, Old Bawn, Tallaght,
Dublin 24

TITLE:
Existing, Proposed First Floor Plans &
Proposed Attic Floor Plan

SCALE: 1:100	INITIALS: TW	DATE: May 2022
JOB No: S478	DRAWING No: 003	REV: P

NOTES:

This drawing is to be read in conjunction with all relevant Engineers drawings.
Do not scale use figured dimensions ONLY.
All dimensions in millimeters unless otherwise stated.
All dimensions to be checked on site.
All building works to comply with current building regulations & in accordance with Homeboard Standards.

THIS DRAWING IS ISSUED FOR PLANNING PERMISSION ONLY, AND IS NOT A CONSTRUCTION DRAWING