


Contractors must verify all dimensions at the job site before commencing any work. No working dimensions to be scaled. Dimensions to be shown only. This drawing is the copyright of the drawing office and is not to be reproduced without the written permission of the drawing office.

REV	DATE	BY	DESCRIPTION

LEGEND

- INDICATES PROPOSED BUILD
- INDICATES SITE BOUNDARY

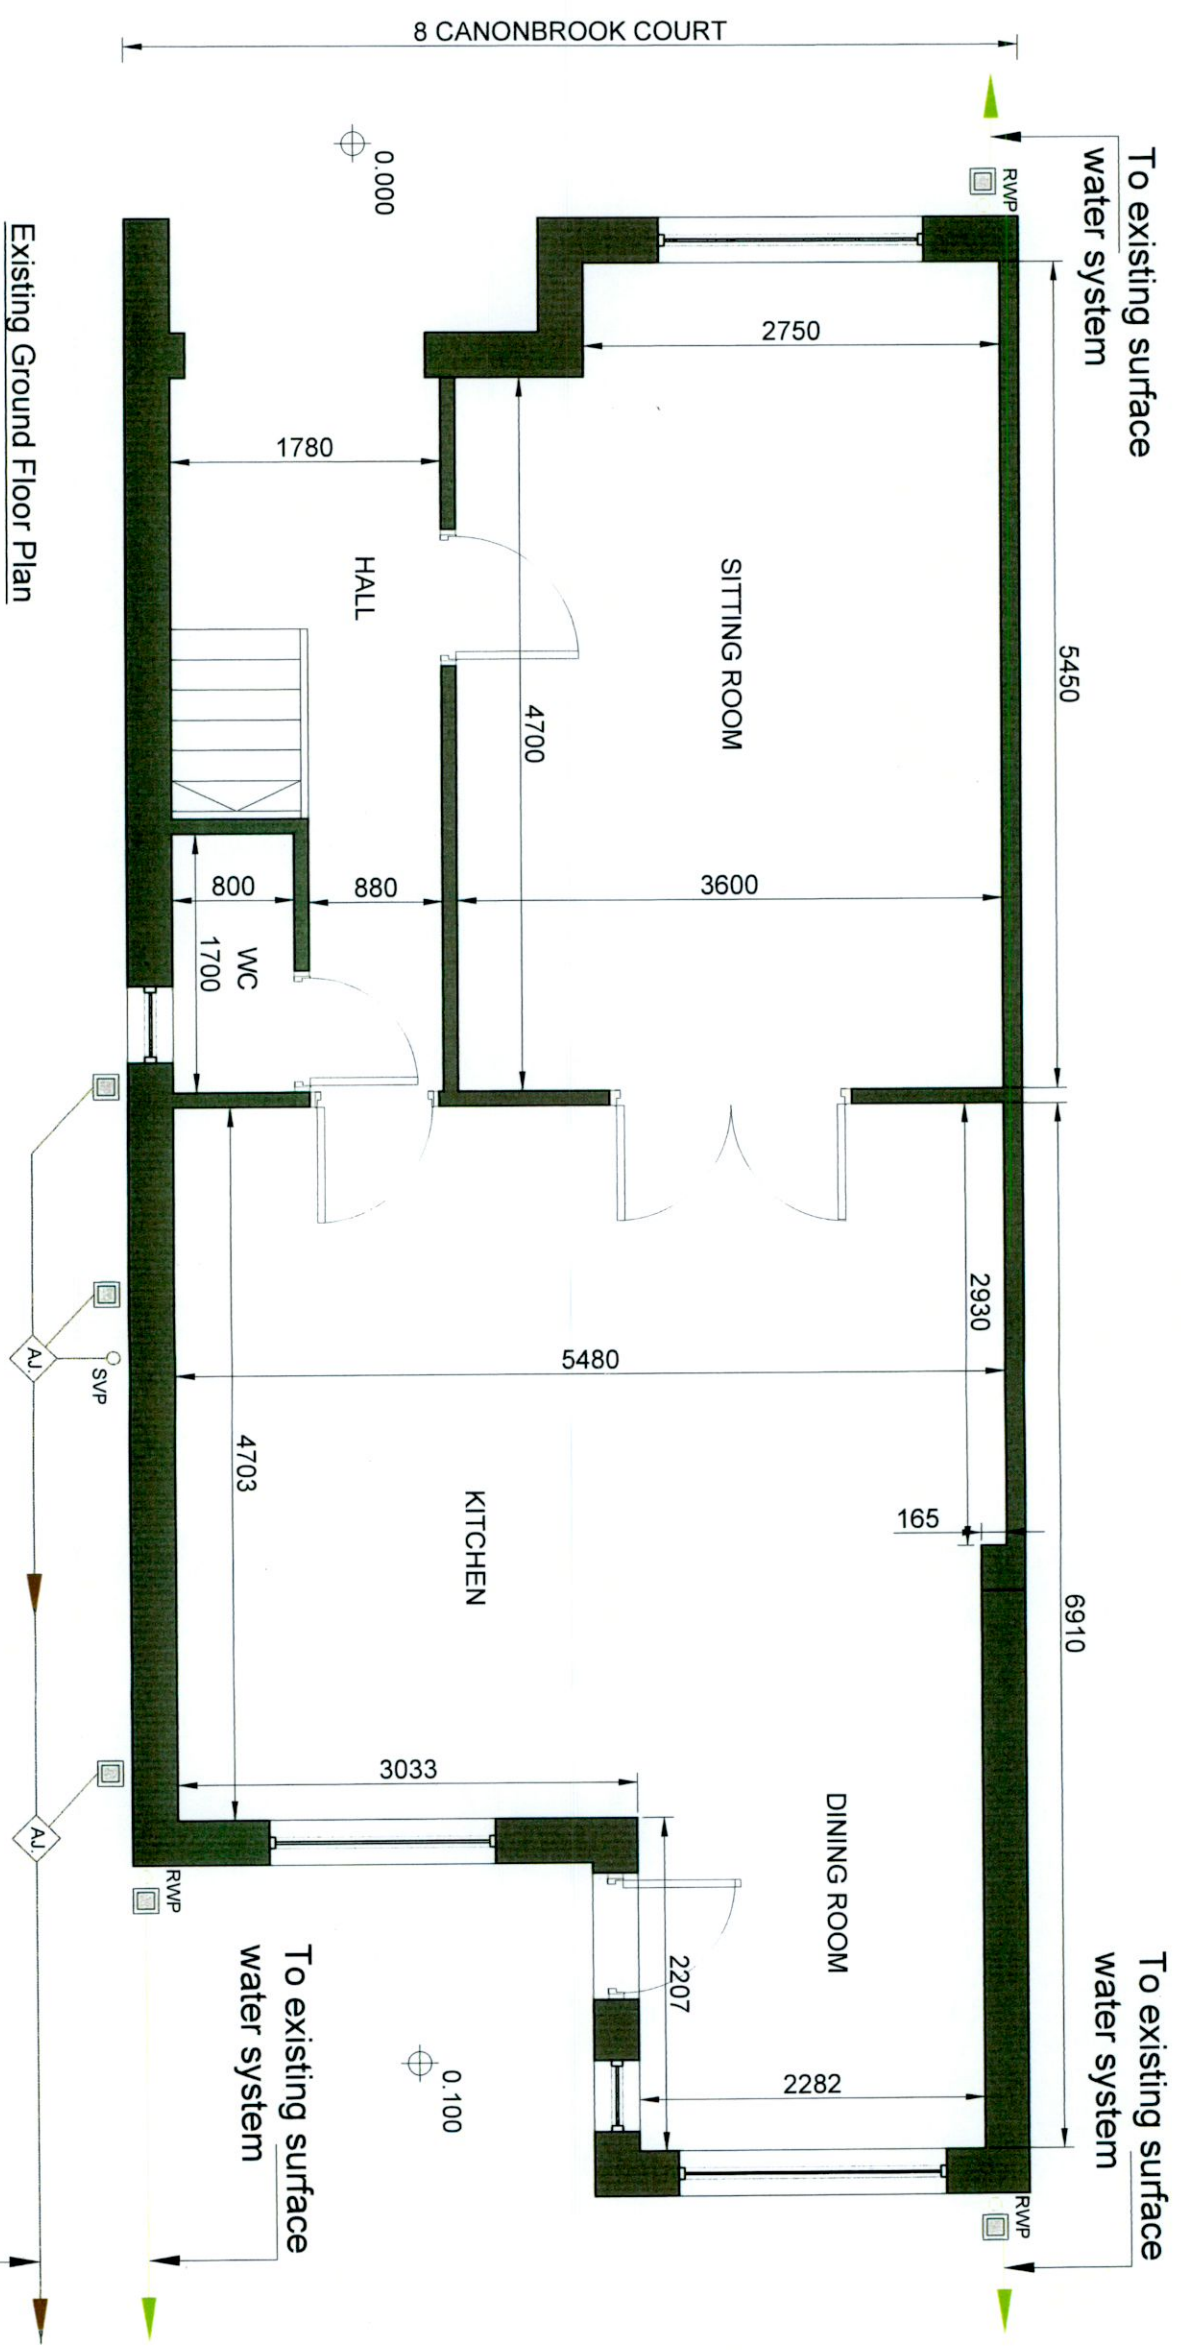

Existing Ground Floor Plan
SCALE 1:50

Existing foul drainage system

PROJECT DETAILS:
CONVERSION OF EXISTING ATTIC SPACE COMPRISING OF A MODIFICATION OF EXISTING ROOF STRUCTURE, RAISING OF EXISTING GABLE WALL TO INCLUDE NEW WINDOW AT ATTIC LEVEL AND DUTCH HIP ADDING A NEW INTERNAL ACCESS STAIRS AND FLAT DORMER TO REAR.

CLIENT:
JIMMY SHERIDAN
PROJECT:
8 CANONBROOK COURT,
GLERE, LUCAN, Co. DUBLIN

DRAWING TITLE:
EXISTING GROUND FLOOR PLAN


ALL BUILDING WORK TO BE CARRIED OUT IN ACCORDANCE WITH ENGINEERS DETAILS AND CURRENT BUILDING REGULATIONS THIS DRAWING ISSUED FOR PLANNING PERMISSION ONLY


SCALE:
1:50 @A3
DATE:
26.05.22
DRAWING NO.:
101
DRAWN BY:
JL


Contractors must verify all dimensions at the job site before commencing any work. No working dimensions to be scaled. Dimensions to blockwork only. This drawing is copyright. Drawing provided for Planning Purposes ONLY.

REV	DATE	BY	DESCRIPTION

LEGEND

 INDICATES PROPOSED BUILD

 INDICATES SITE BOUNDARY

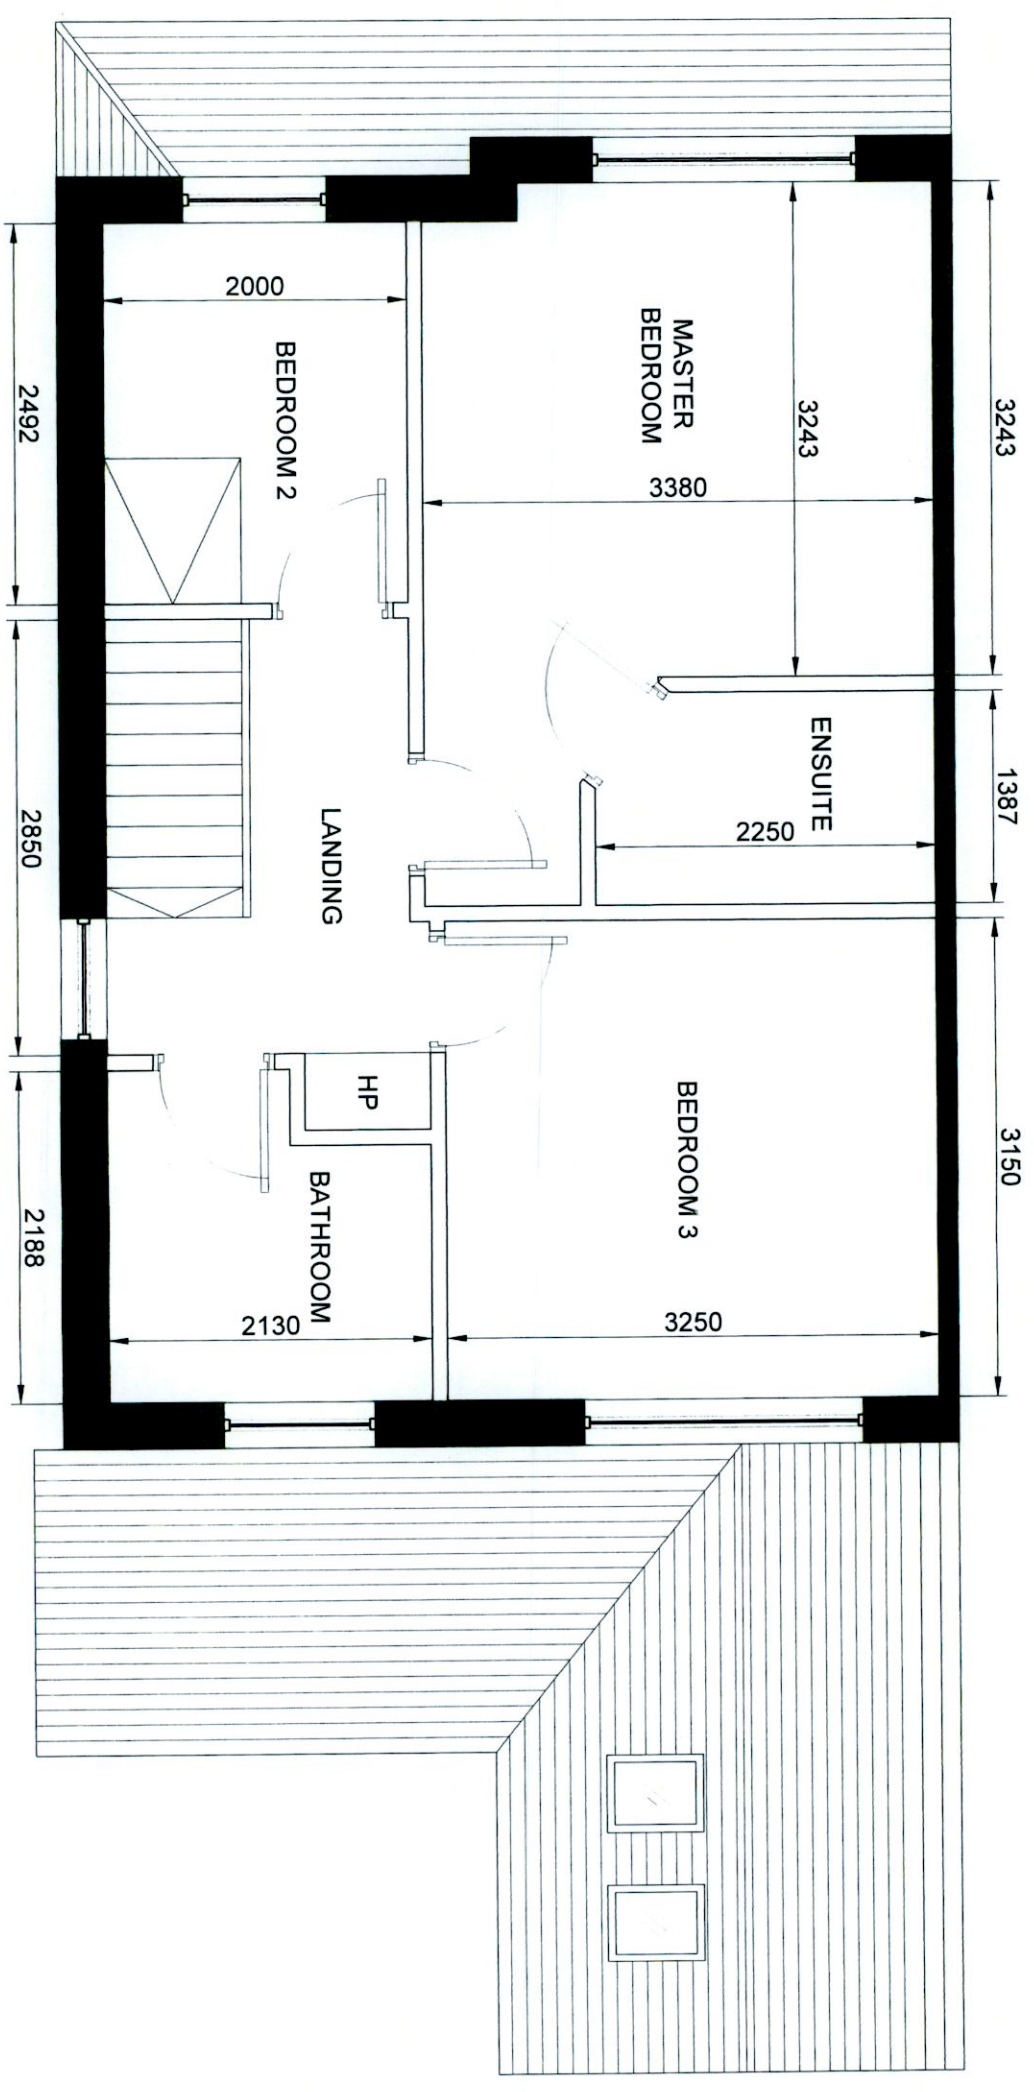

Existing First Floor Plan
SCALE 1:150

PROJECT DETAILS:
CONVERSION OF EXISTING ATTIC SPACE COMPRISING OF A MODIFICATION OF EXISTING ROOF STRUCTURE, RAISING OF EXISTING GABLE WALL TO INCLUDE NEW WINDOW AT ATTIC LEVEL AND DUTCH HIP, ADDING A NEW INTERNAL ACCESS STAIRS AND FLAT DORMER TO REAR.

CLIENT:
JIMMY SHERIDAN

PROJECT:
8 CANONBROOK COURT,
GLEBE, LUCAN, CO. DUBLIN

DRAWING TITLE:
EXISTING FIRST FLOOR PLAN

ALL BUILDING WORK TO BE CARRIED OUT IN ACCORDANCE WITH ENGINEERS DETAILS AND CURRENT BUILDING REGULATIONS THIS DRAWING ISSUED FOR PLANNING PERMISSION ONLY

SCALE:
1:50 @A3

DATE:
26.05.22

DRAWING NO.:
102

DRAWN BY:
JL