




Contractors must verify all dimensions at the job site before commencing any work. No working dimensions to be scaled. Dimensions to blockwork only. This drawing is copyright. Drawing provided for planning purposes ONLY.

REV.	DATE	BY	DESCRIPTION

**LEGEND**


 INDICATES PROPOSED BUILD

 INDICATES SITE BOUNDARY

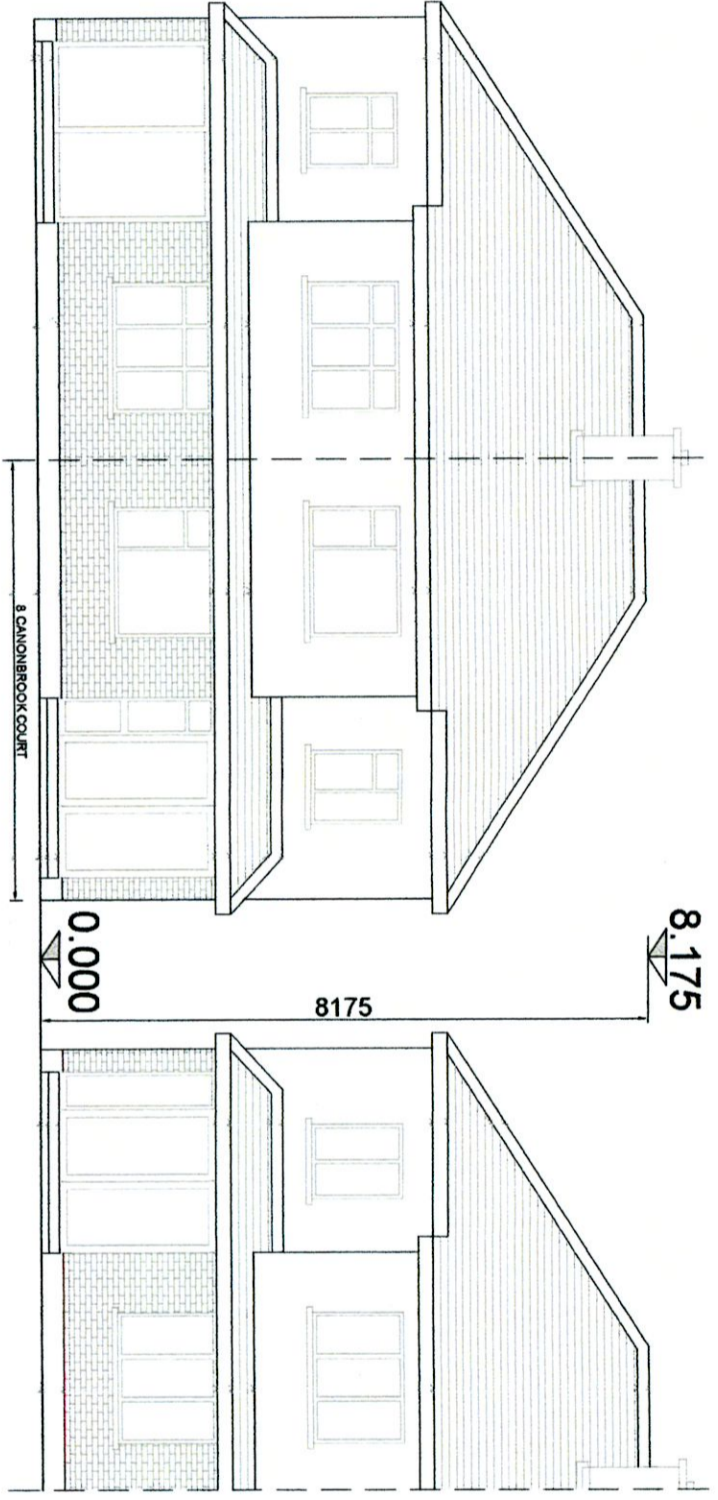

**Contiguous Existing Front Elevation**

SCALE 1:100

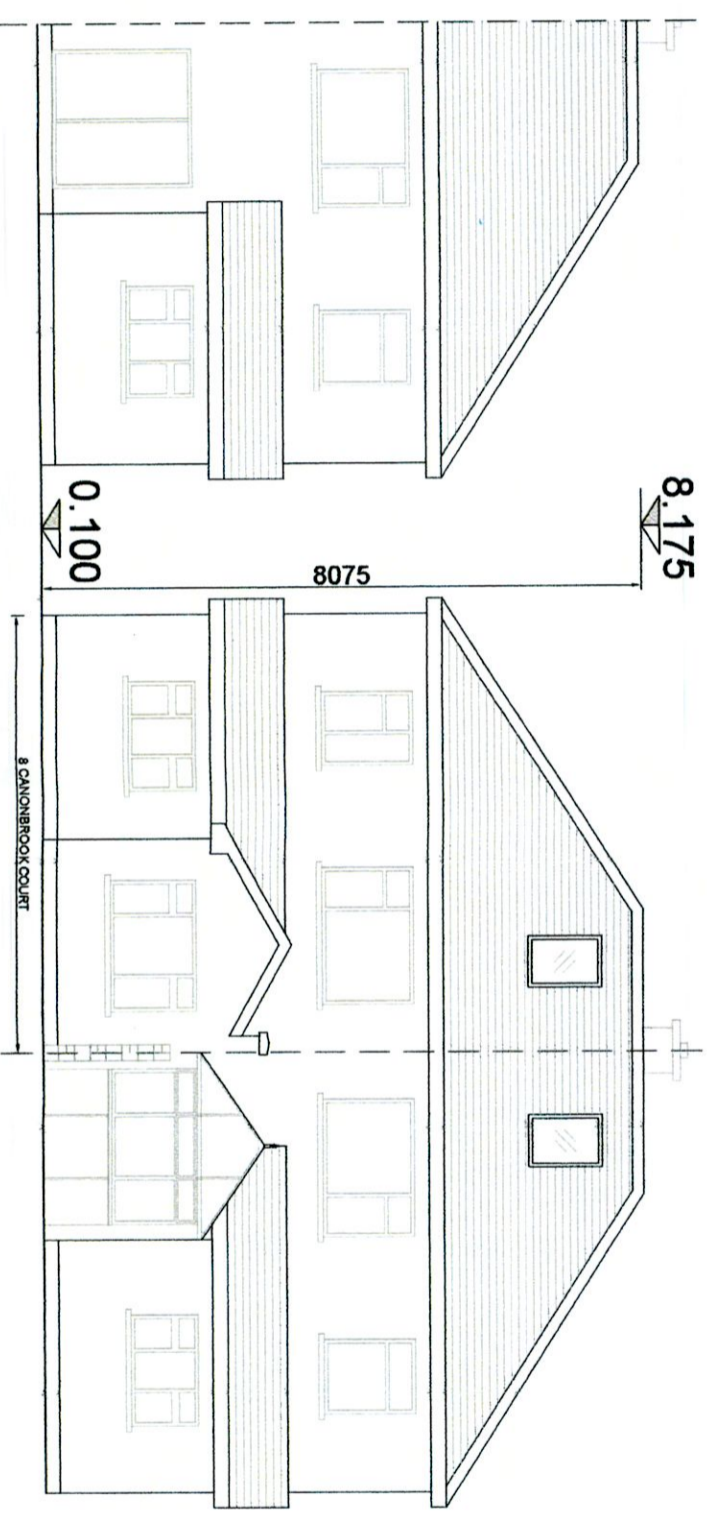

**Contiguous Existing Rear Elevation**

SCALE 1:100

**PROJECT DETAILS:**  
 CONVERSION OF EXISTING ATTIC SPACE  
 COMPRISING OF A MODIFICATION OF EXISTING  
 ROOF STRUCTURE, RAISING OF EXISTING GABLE  
 WALL TO INCLUDE NEW WINDOW AT ATTIC LEVEL,  
 AND DUTCH HIP, ADDING A NEW INTERNAL ACCESS  
 STAIRS AND FLAT DORMER TO REAR.

**CLIENT:**  
 JIMMY SHERIDAN

**PROJECT:**  
 8 CANONBROOK COURT,  
 GLEBE, LUCAN, CO. DUBLIN

**DRAWING TITLE:**  
 CONTIGUOUS PROPOSED FRONT AND  
 REAR ELEVATION

ALL BUILDING WORK TO BE CARRIED  
 OUT IN ACCORDANCE WITH ENGINEERS  
 DETAILS AND CURRENT BUILDING REGULATIONS  
 THIS DRAWING ISSUED FOR PLANNING PERMISSION ONLY

**SCALE:**  
 1:100 @A3

**DATE:**  
 28.05.22

**DRAWING NO.:**  
 105

**DRAWN BY:**  
 JL