


Contractors must verify all dimensions at the job site before construction. Dimensions to blockwork only. This drawing is copyright. Drawing provided for planning purposes ONLY.

REV.	DATE	BY	DESCRIPTION

**LEGEND**

 INDICATES PROPOSED BUILD

 INDICATES SITE BOUNDARY

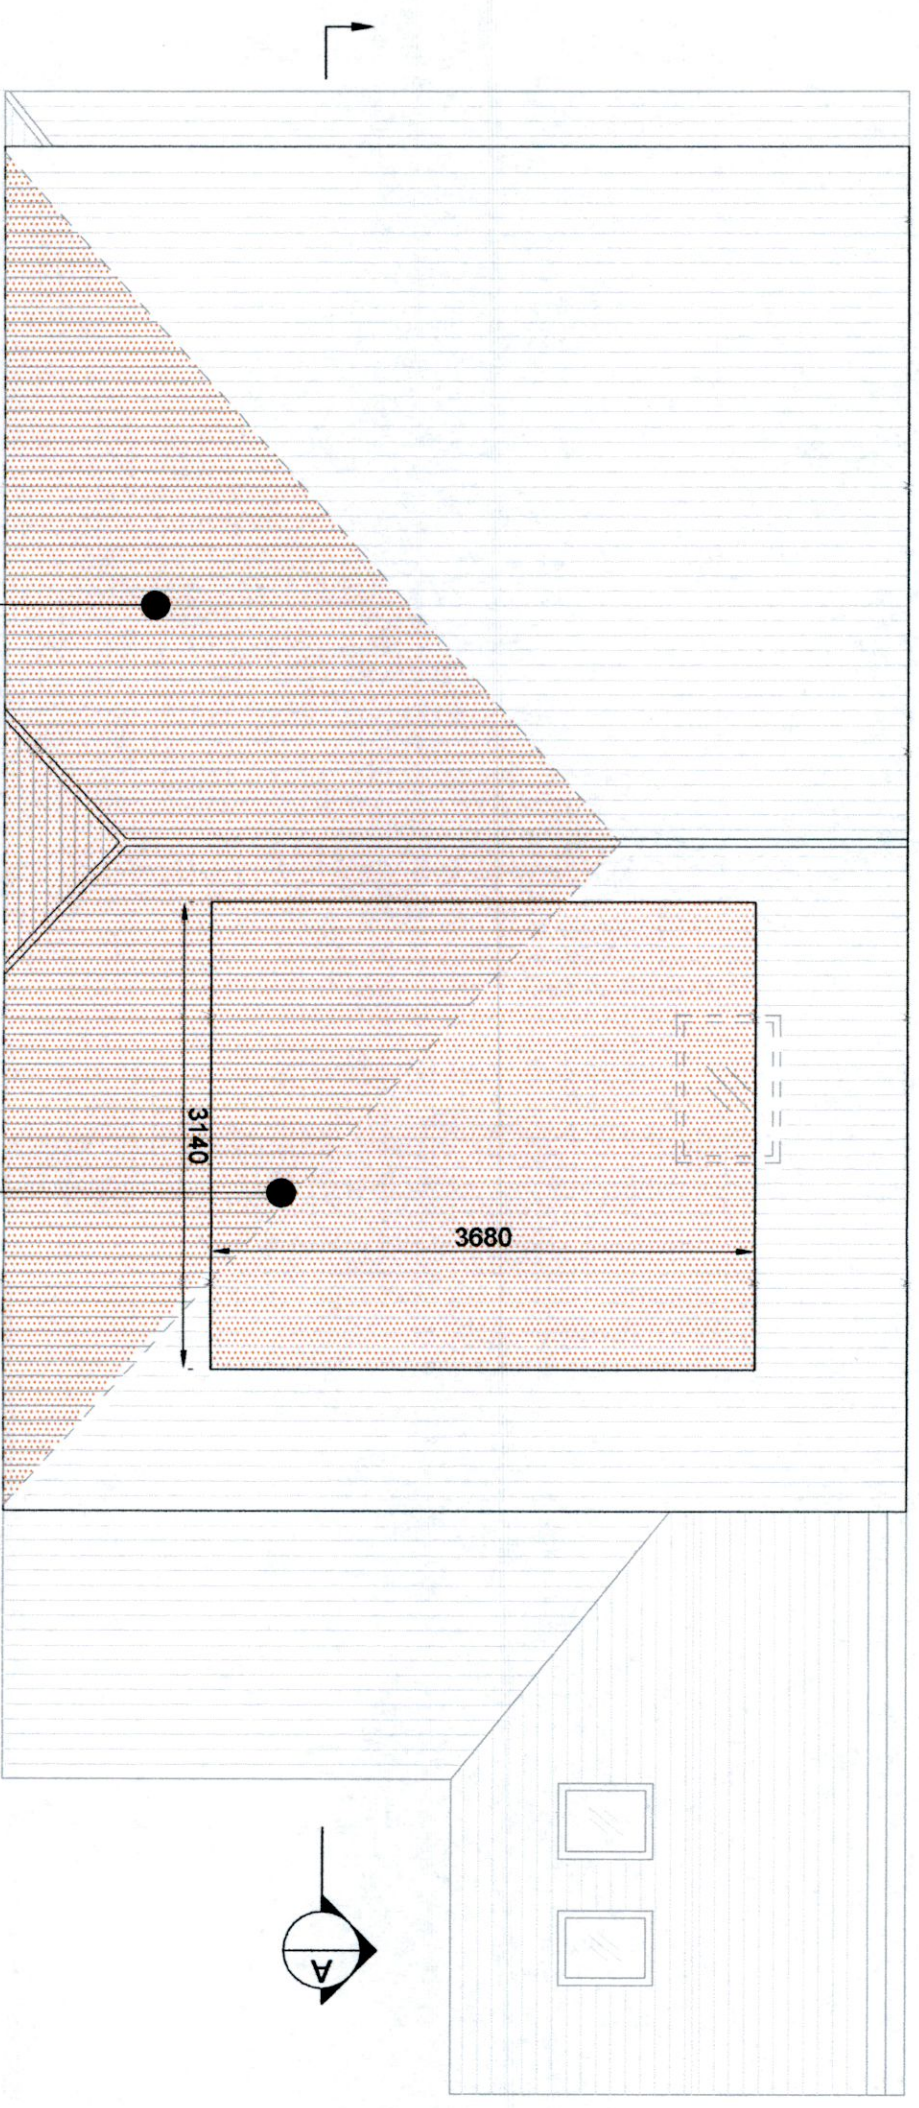

**Proposed Roof Plan**  
SCALE 1:50

Roof construction to match existing

Selected cladding to proposed dormer

**PROJECT DETAILS:**  
CONVERSION OF EXISTING ATTIC SPACE COMPRISING OF A MODIFICATION OF EXISTING ROOF STRUCTURE, RAISING OF EXISTING GABLE WALL TO INCLUDE NEW WINDOW AT ATTIC LEVEL, AND DUTCH HIP ADDING A NEW INTERNAL ACCESS STAIRS AND FLAT DORMER TO REAR.

**CLIENT:**  
JIMMY SHERIDAN

**PROJECT:**  
8 CANONBROOK COURT,  
GLEBE, LUCAN, CO. DUBLIN

**DRAWING TITLE:**  
PROPOSED ROOF PLAN

ALL BUILDING WORK TO BE CARRIED OUT IN ACCORDANCE WITH ENGINEERS DETAILS AND CURRENT BUILDING REGULATIONS THIS DRAWING ISSUED FOR PLANNING PERMISSION ONLY

**SCALE:** 1:50 @A3  
**DATE:** 26.05.22

**DRAWING NO.:** 107  
**DRAWN BY:** JL