


Contractors must verify all dimensions at the job site before commencing any work. No working dimensions to be scaled. Dimensions to blockwork only. This drawing is copyright. Drawing provided for planning purposes ONLY.

REV.	DATE	BY	DESCRIPTION

LEGEND

- INDICATES PROPOSED BUILD
- INDICATES SITE BOUNDARY

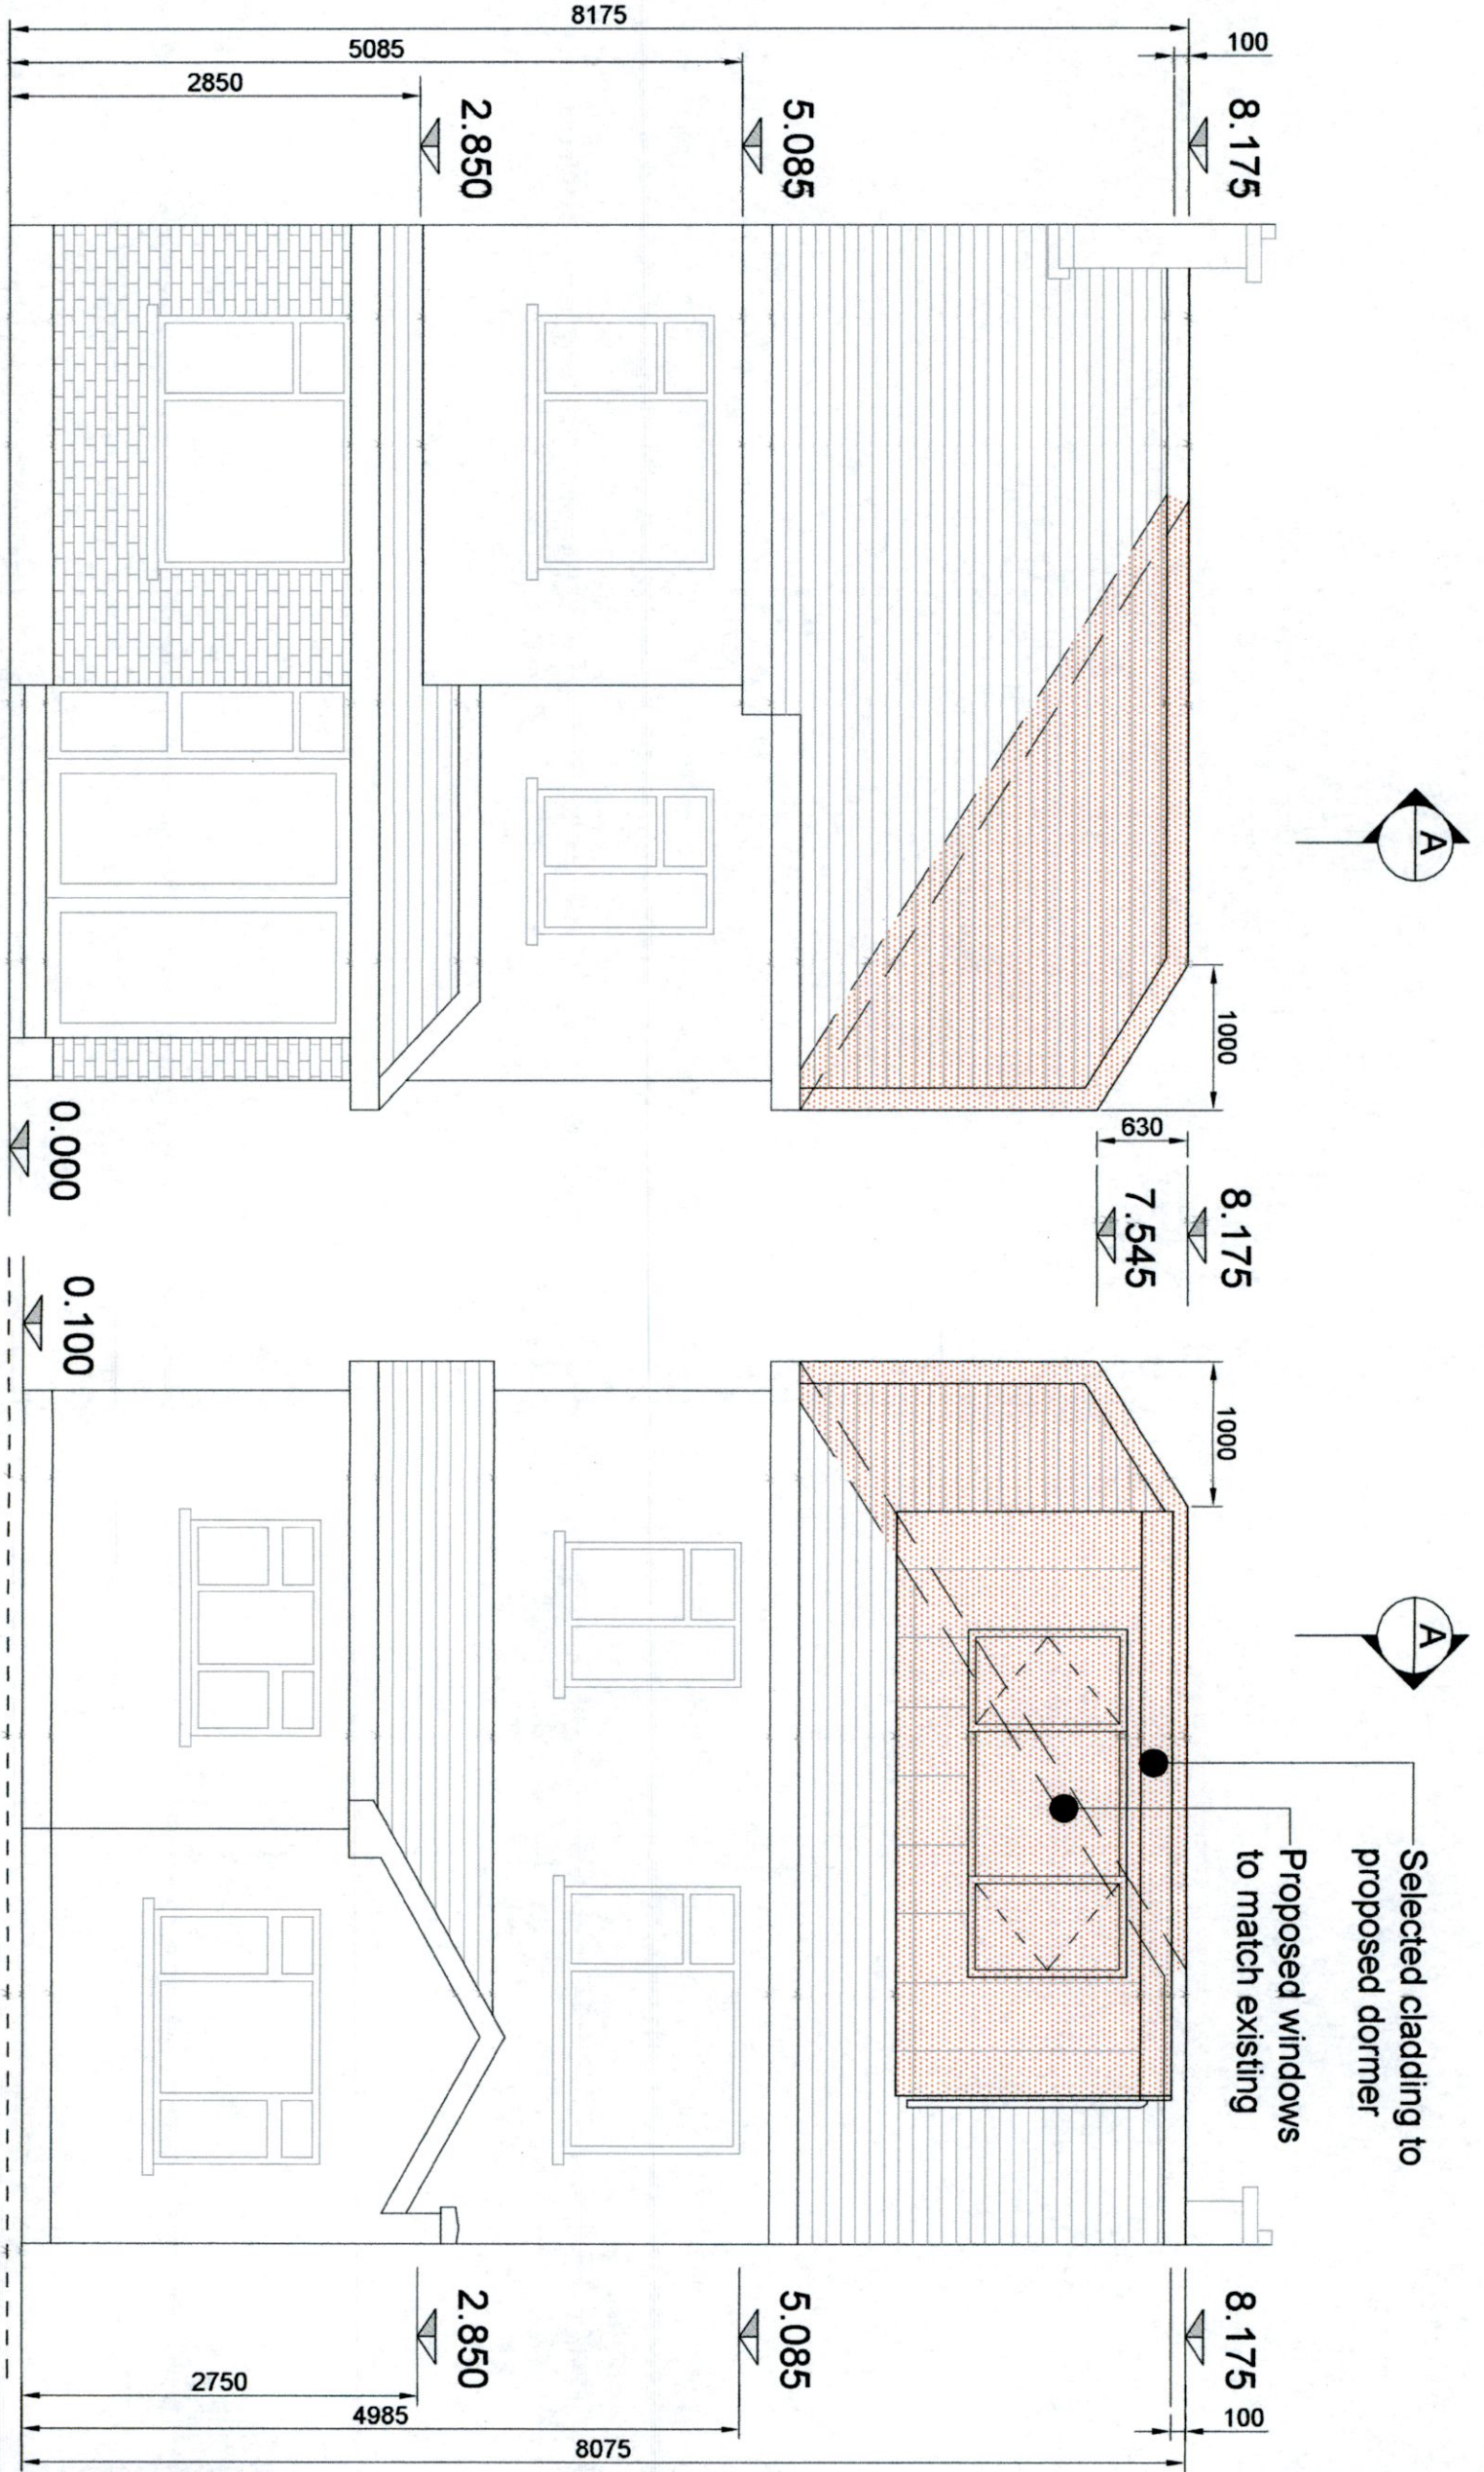

Proposed Front Elevation

SCALE 1:50

Proposed Rear Elevation

SCALE 1:50

PROJECT DETAILS:
 CONVERSION OF EXISTING ATTIC SPACE COMPRISING OF A MODIFICATION OF EXISTING ROOF STRUCTURE, RAISING OF EXISTING GABLE WALL TO INCLUDE NEW WINDOW AT ATTIC LEVEL AND DUTCH HIP ADDING A NEW INTERNAL ACCESS STAIRS AND FLAT DORMER TO REAR.

CLIENT:
 JIMMY SHERIDAN

PROJECT:
 8 CANONBROOK COURT,
 GLEBE, LUCAN, CO. DUBLIN

DRAWING TITLE:
 PROPOSED FRONT AND REAR ELEVATION

ALL BUILDING WORK TO BE CARRIED OUT IN ACCORDANCE WITH ENGINEERS DETAILS AND CURRENT BUILDING REGULATIONS THIS DRAWING ISSUED FOR PLANNING PERMISSION ONLY

SCALE:
 1:50 @A3

DATE:
 26.05.22

DRAWING NO.:
 108

DRAWN BY:
 JL


Contractors must verify all dimensions at the job site before commencing any work. No working dimensions to be shown on this drawing. This drawing is the property of the copyright holder. Drawing provided for planning purposes only.

REV.	DATE	BY	DESCRIPTION

LEGEND

INDICATES PROPOSED BUILD

INDICATES SITE BOUNDARY

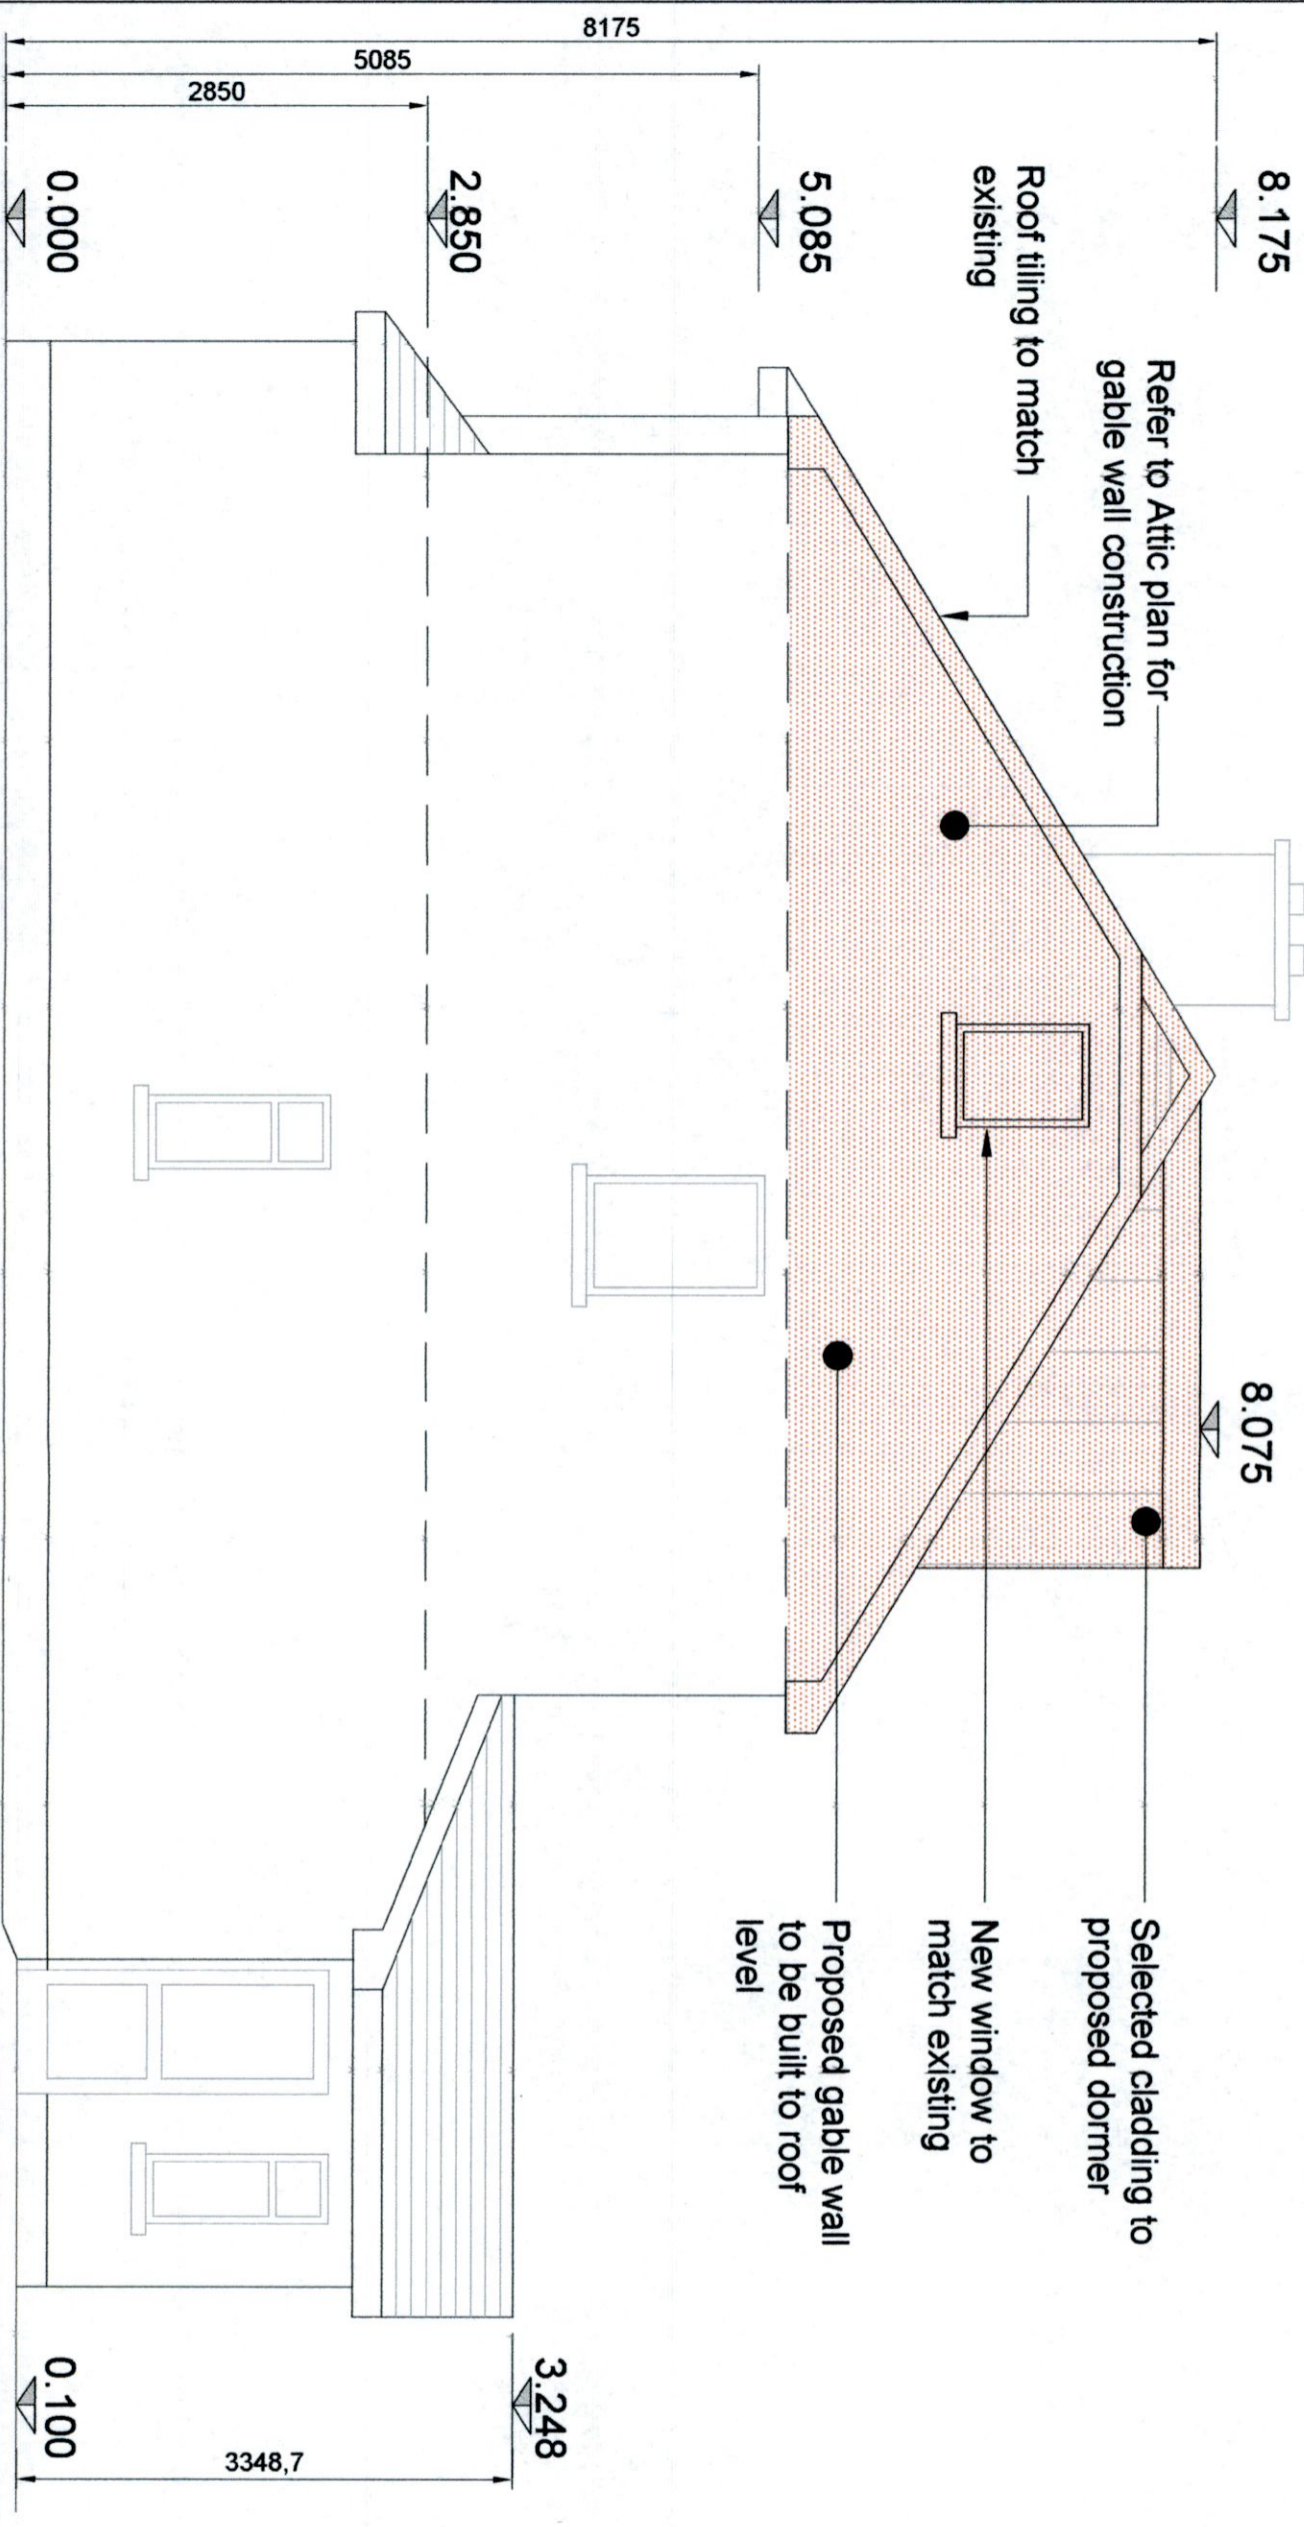

PROJECT DETAILS:
 CONVERSION OF EXISTING ATTIC SPACE COMPRISING OF A MODIFICATION OF EXISTING ROOF STRUCTURE, RAISING OF EXISTING GABLE WALL TO INCLUDE NEW WINDOW AT ATTIC LEVEL, AND DUTCH HIP ADDING A NEW INTERNAL ACCESS STAIRS AND FLAT DORMER TO REAR.

CLIENT:
 JIMMY SHERIDAN

PROJECT:
 8 CANONBROOK COURT,
 GLEBE, LUCAN, CO. DUBLIN

DRAWING TITLE:
 PROPOSED SIDE ELEVATION

ALL BUILDING WORK TO BE CARRIED OUT IN ACCORDANCE WITH ENGINEERS DETAILS AND CURRENT BUILDING REGULATIONS THIS DRAWING ISSUED FOR PLANNING PERMISSION ONLY

SCALE:
 1:50 @ A3

DATE:
 26.05.22

DRAWING NO.:
 109

DRAWN BY:
 JL

Proposed Side Elevation

SCALE 1:50