




CANNONBROOK AVENUE

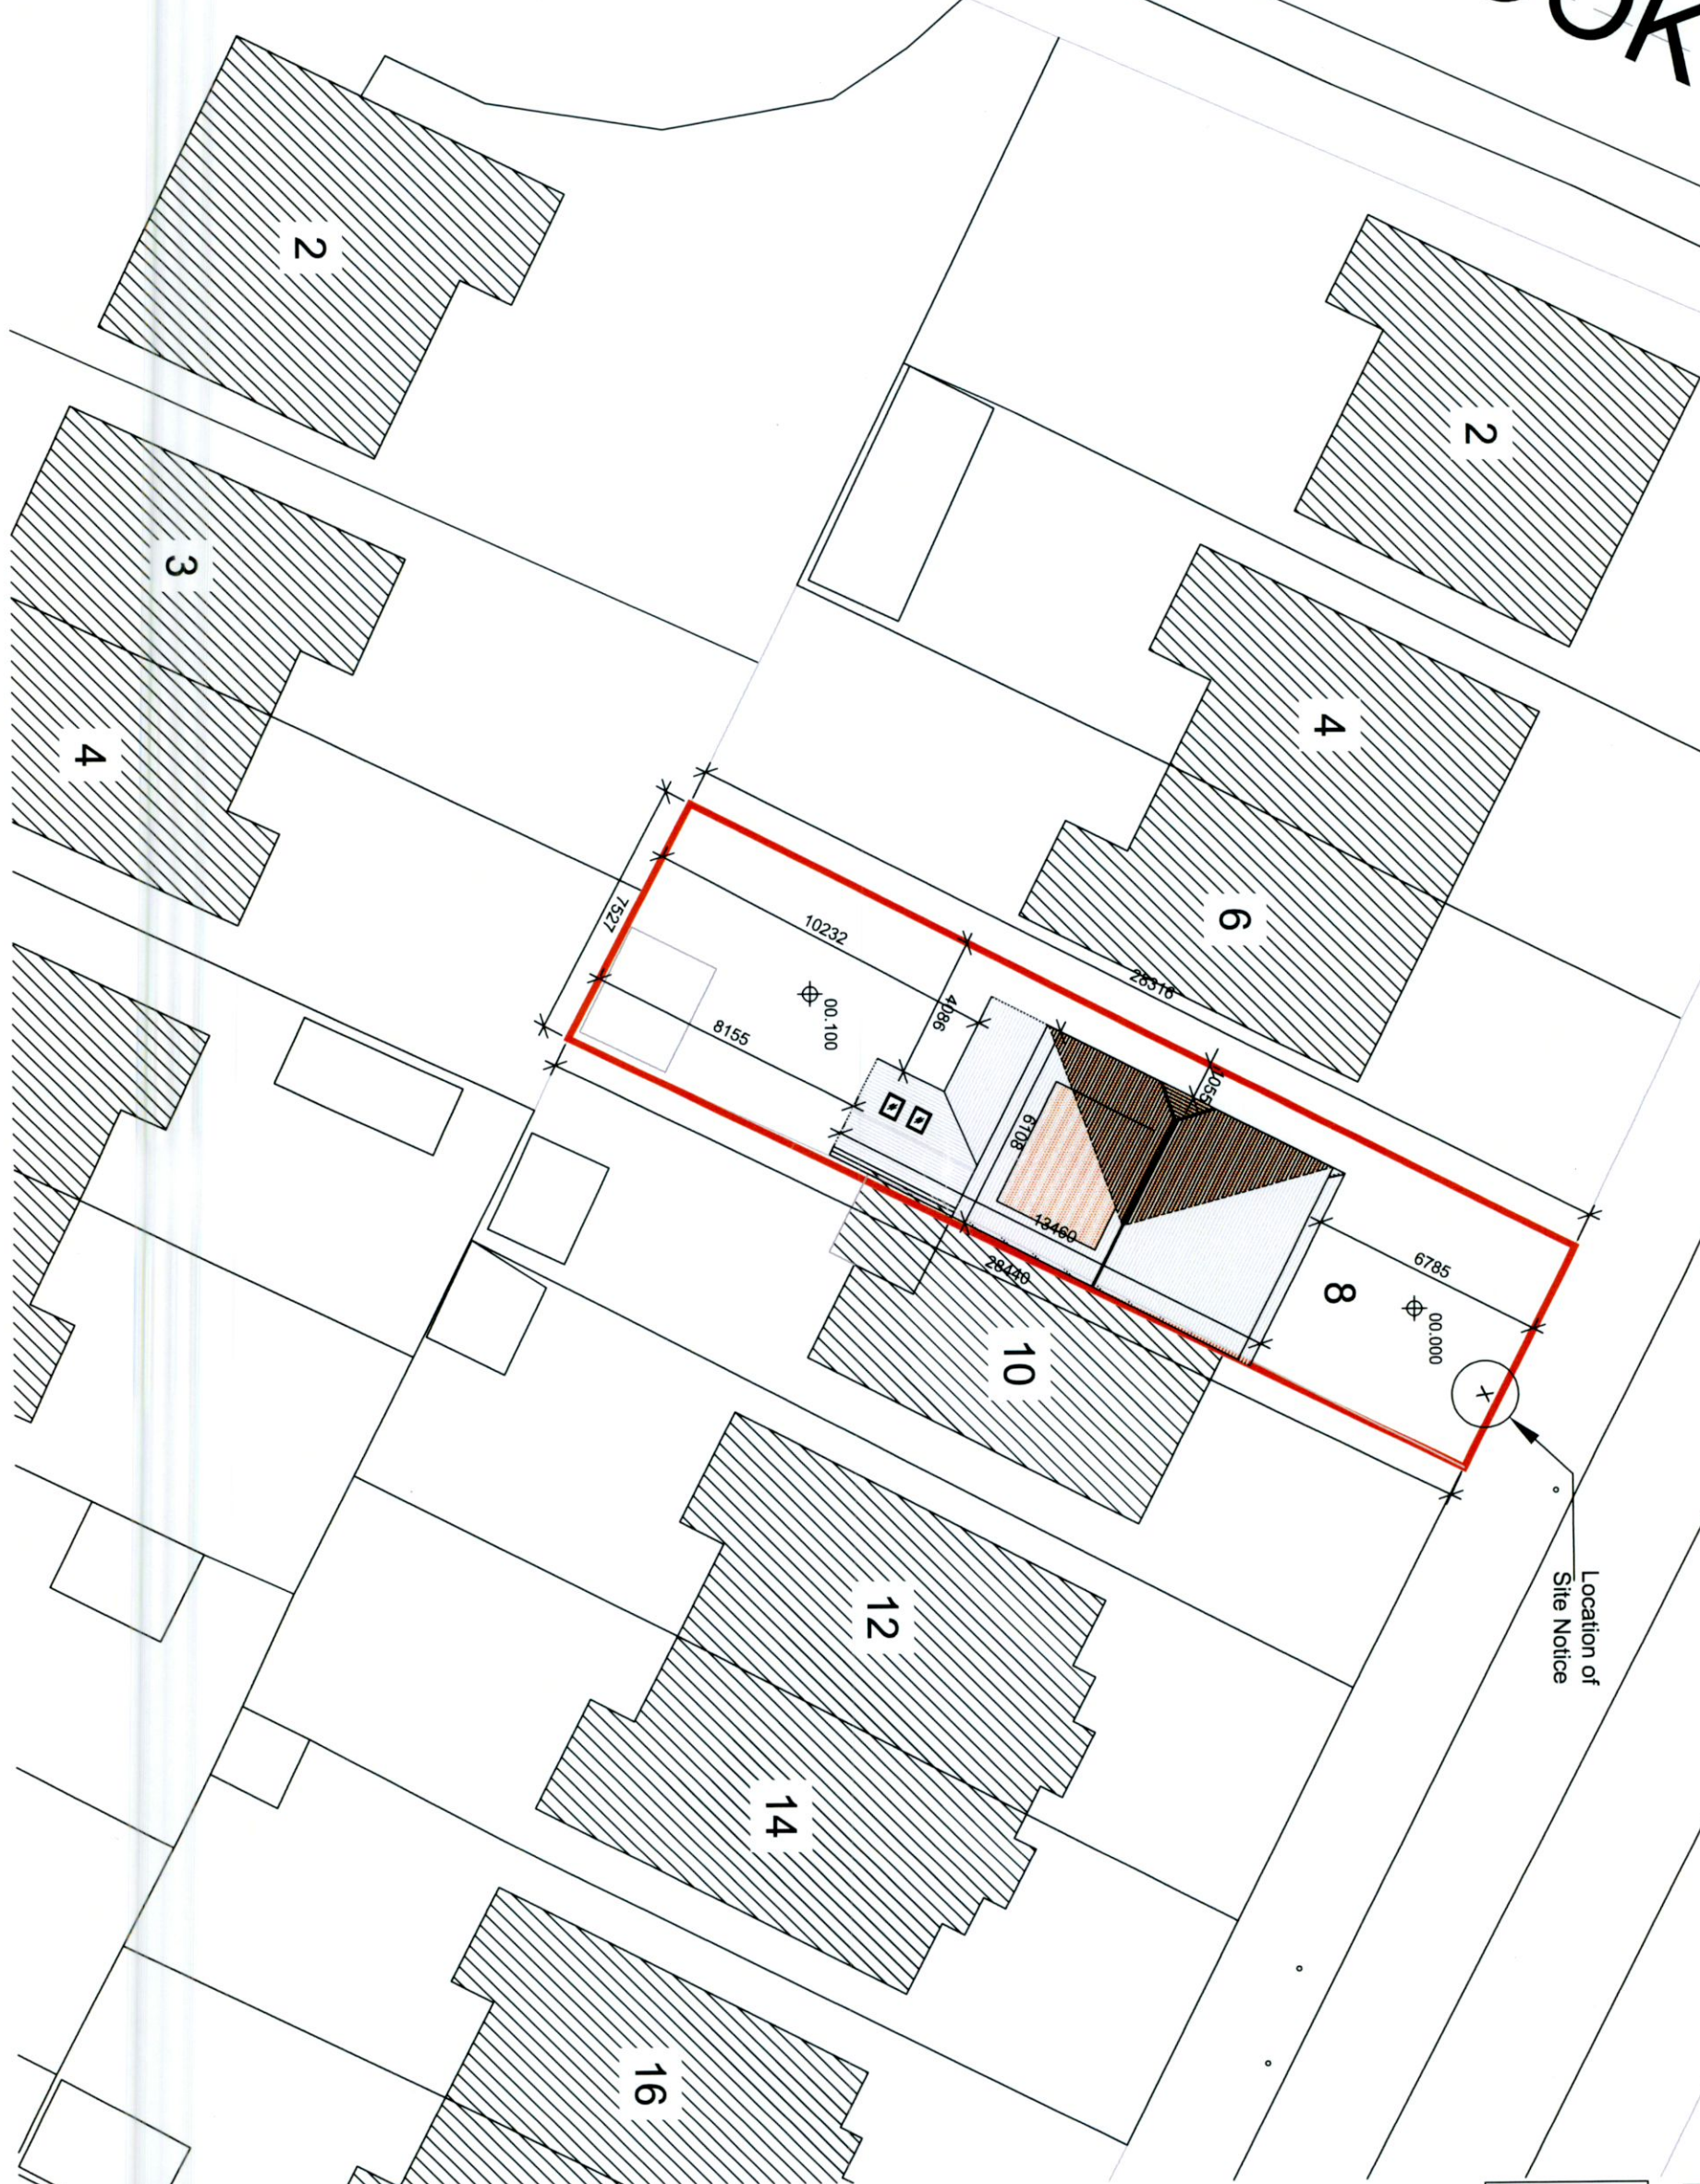

Location of Site Notice

LEGEND

-  INDICATES PROPOSED BUILD
-  INDICATES SITE BOUNDARY

REV.	DATE	BY	DESCRIPTION

PROJECT DETAILS:
 CONVERSION OF EXISTING ATTIC SPACE
 COMPRISING OF A MODIFICATION OF EXISTING
 ROOF STRUCTURE, RAISING OF EXISTING GABLE
 WALL TO INCLUDE NEW WINDOW AT ATTIC LEVEL,
 AND DUTCH HIP, ADDING A NEW INTERNAL ACCESS
 STAIRS AND FLAT DORMER TO REAR.

CLIENT:
 JIMMY SHERIDAN
PROJECT:
 8 CANNONBROOK COURT,
 GLEBE, LUCAN, Co. DUBLIN

DRAWING TITLE:
 PROPOSED SITE PLAN

ALL BUILDING WORK TO BE CARRIED
 OUT IN ACCORDANCE WITH ENGINEERS
 DETAILS AND CURRENT BUILDING REGULATIONS
 THIS DRAWING ISSUED FOR PLANNING PERMISSION ONLY

SCALE:
 1:200 @A3
DATE:
 26.05.22
DRAWING NO.:
 112
DRAWN BY:
 JL