




PROPOSED GROUND FLOOR PLAN & PART SITE LAYOUT

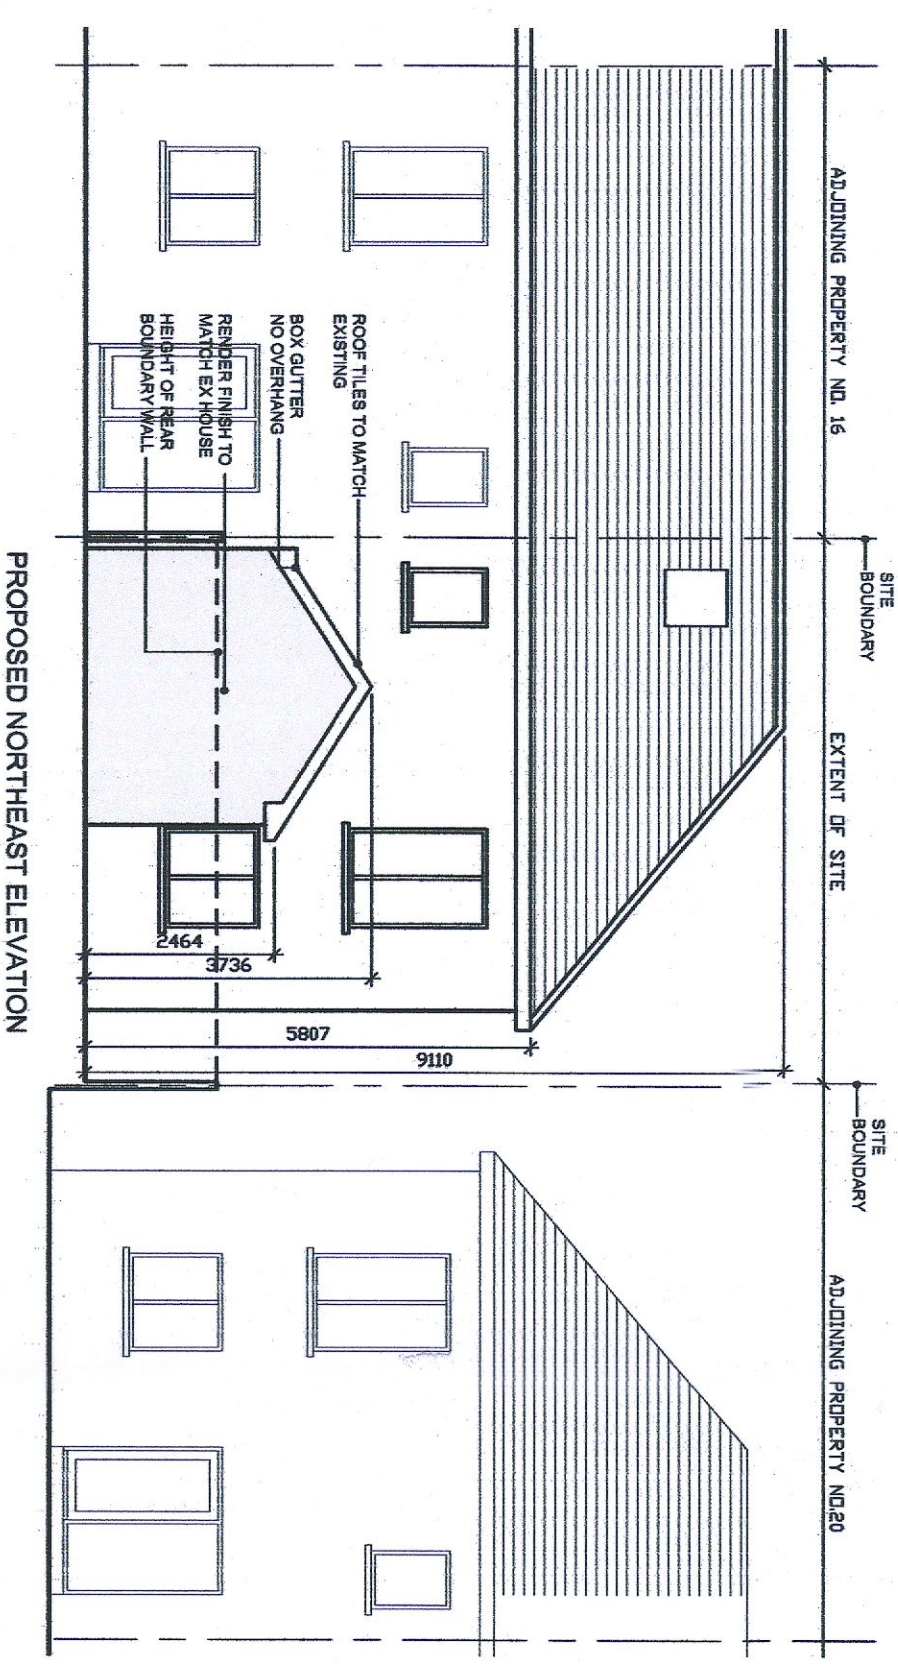


PROPOSED NORTHEAST ELEVATION

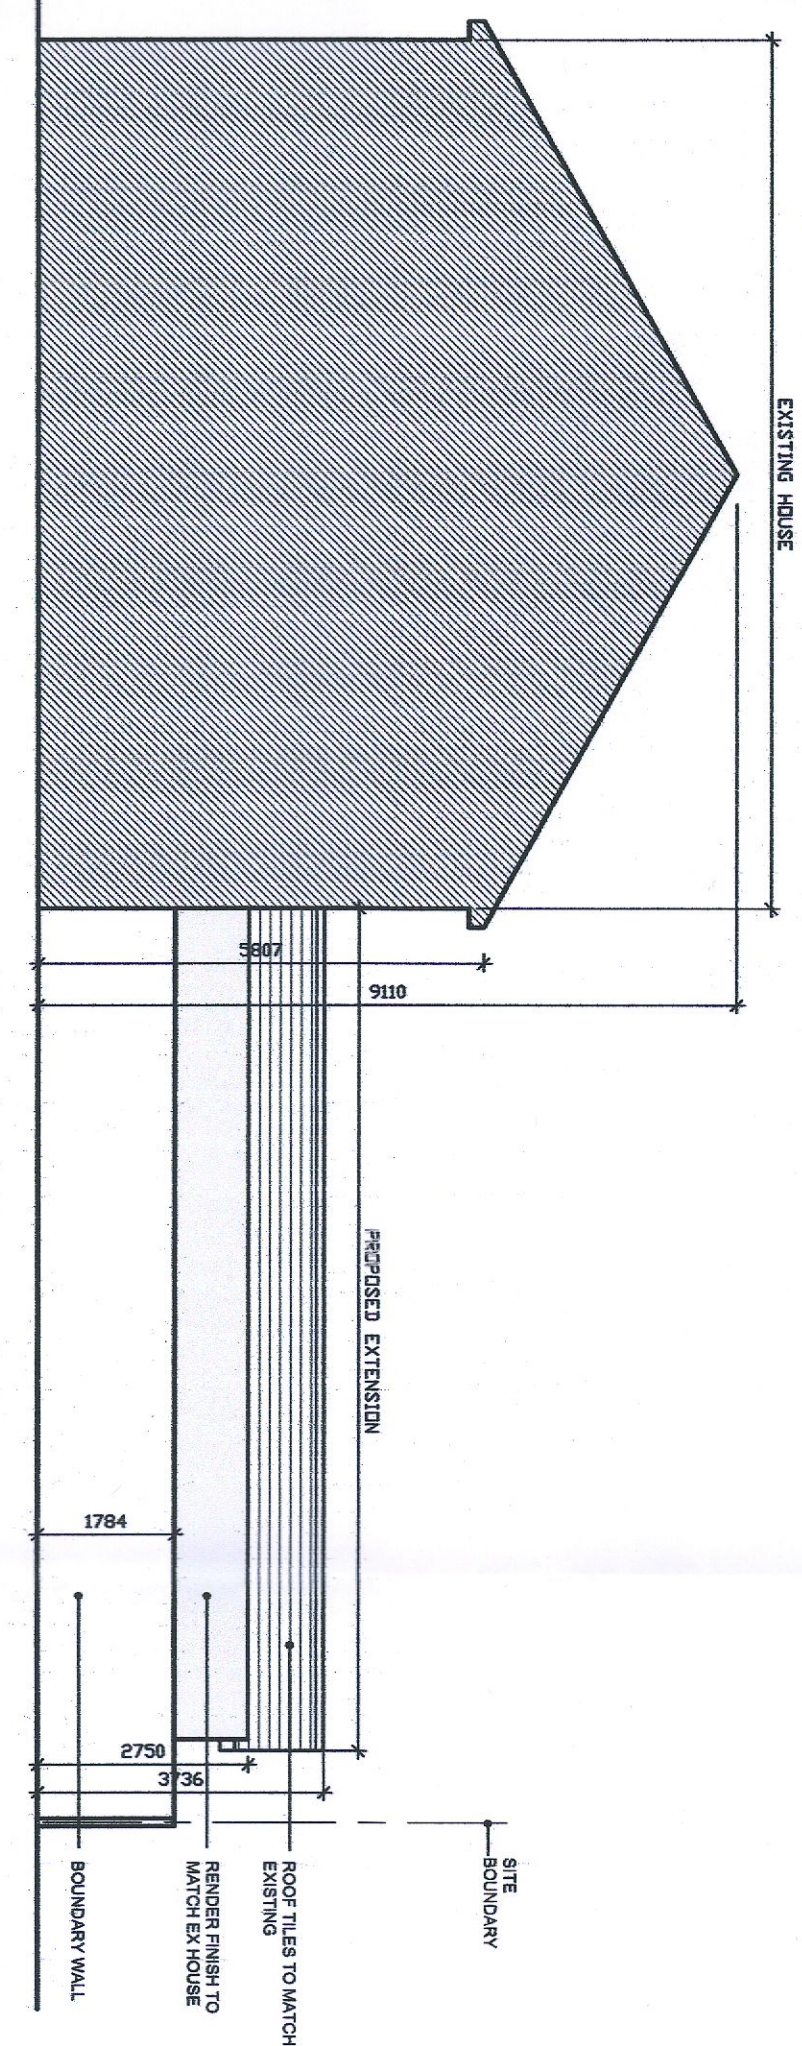


PROPOSED SOUTHEAST ELEVATION

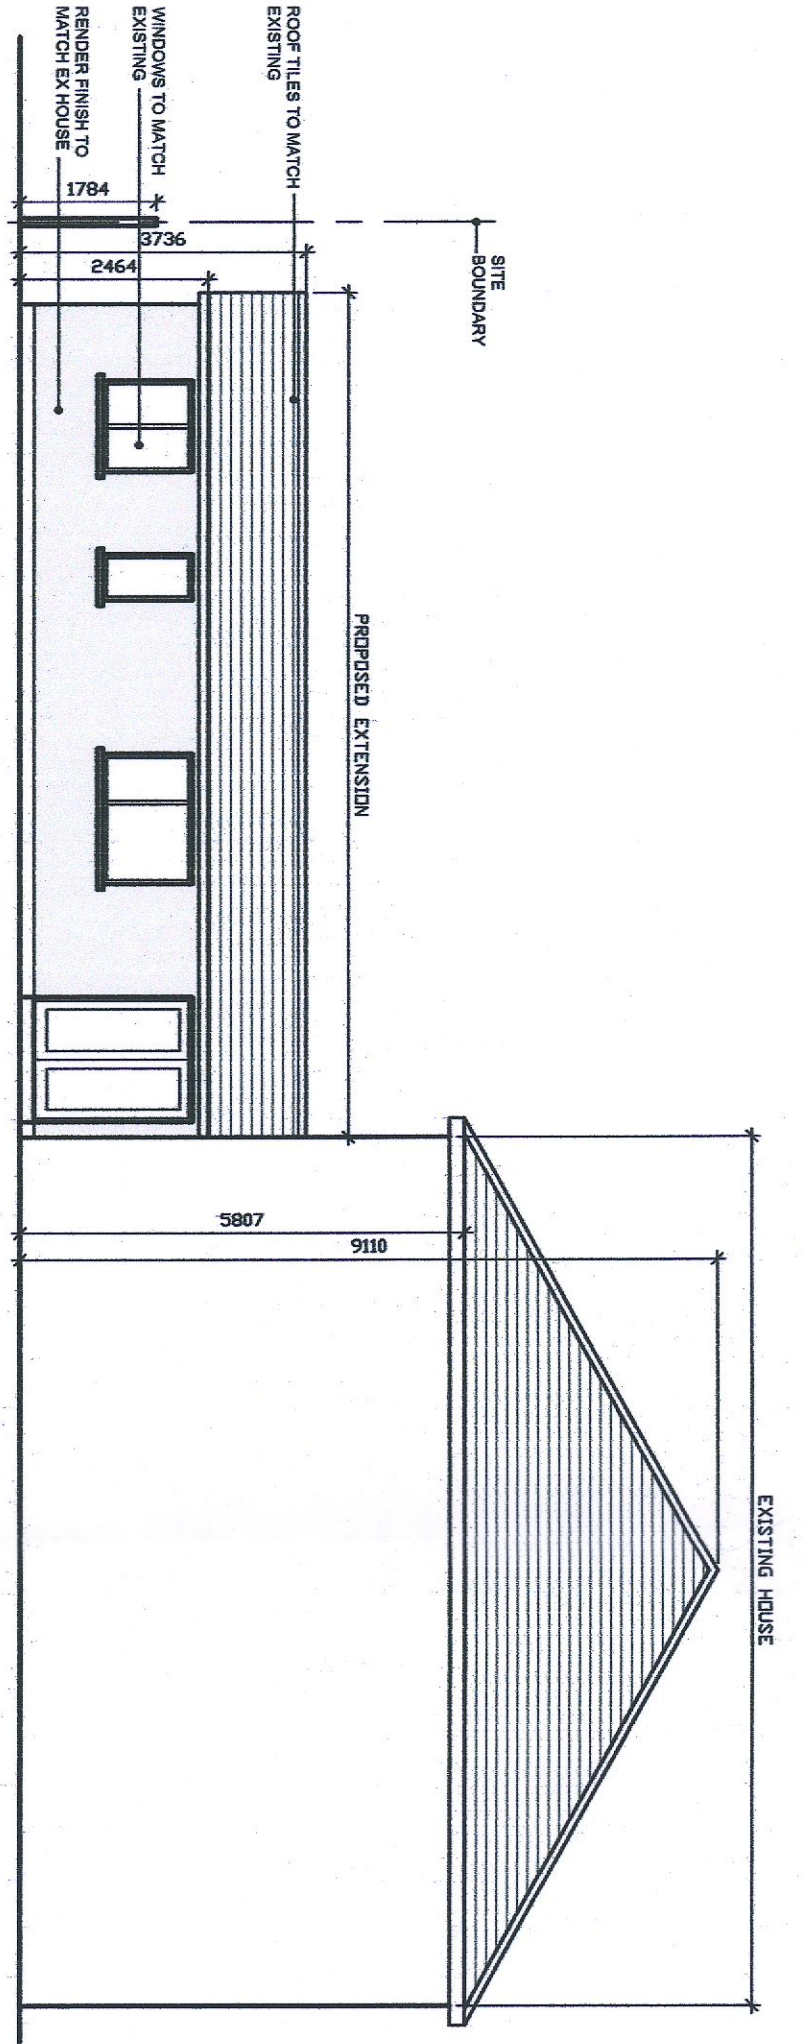

PROPOSED NORTHWEST ELEVATION

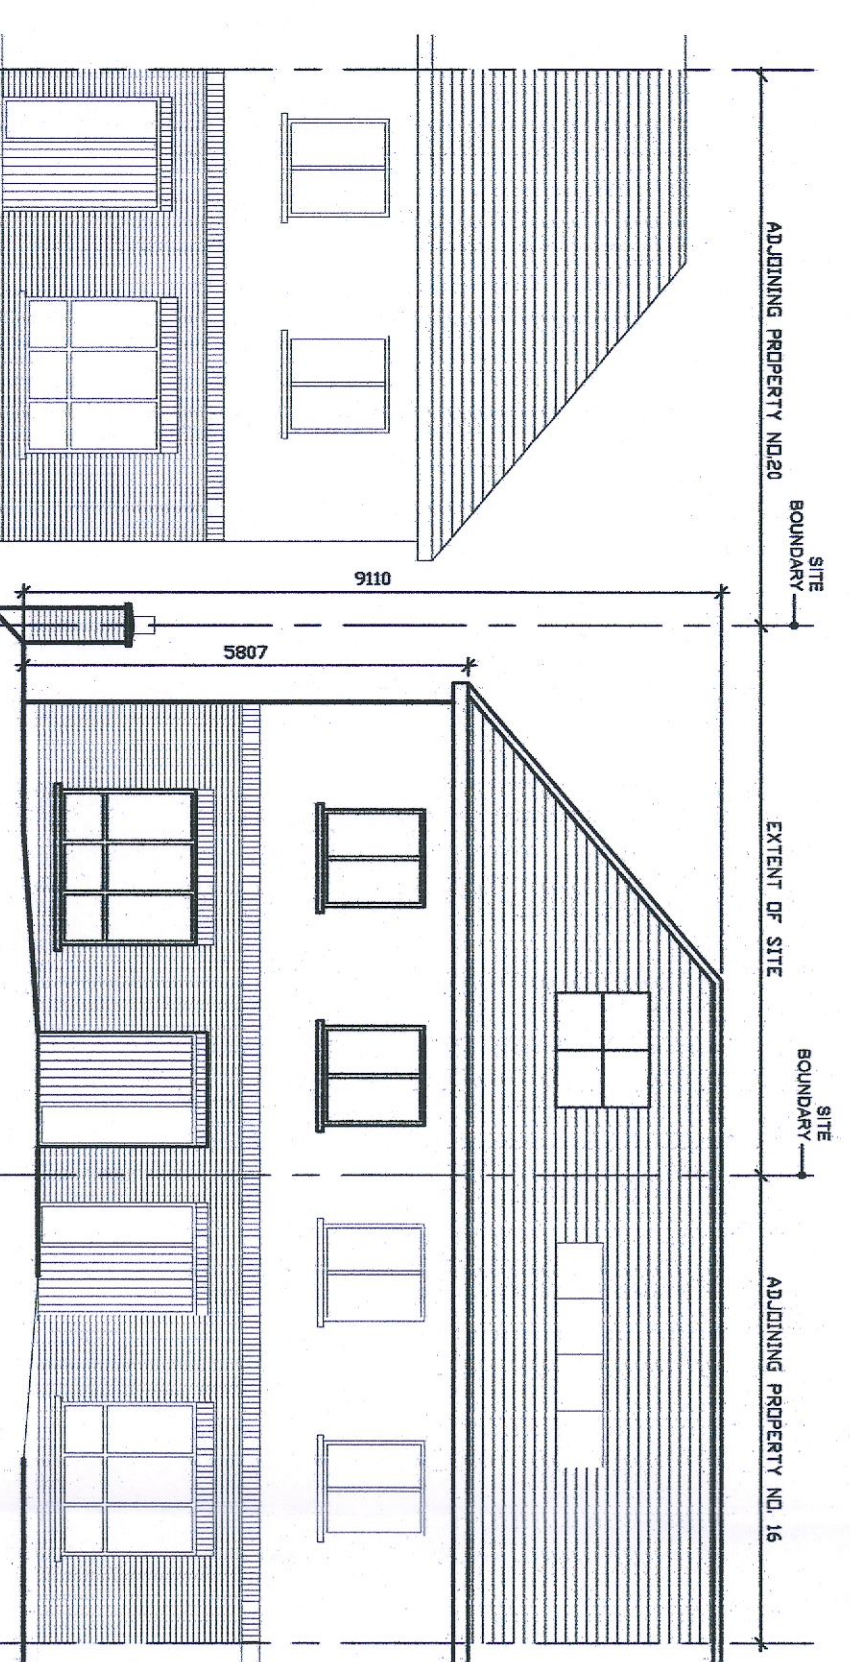

EXISTING SOUTHWEST ELEVATION  
NO PROPOSED CHANGES

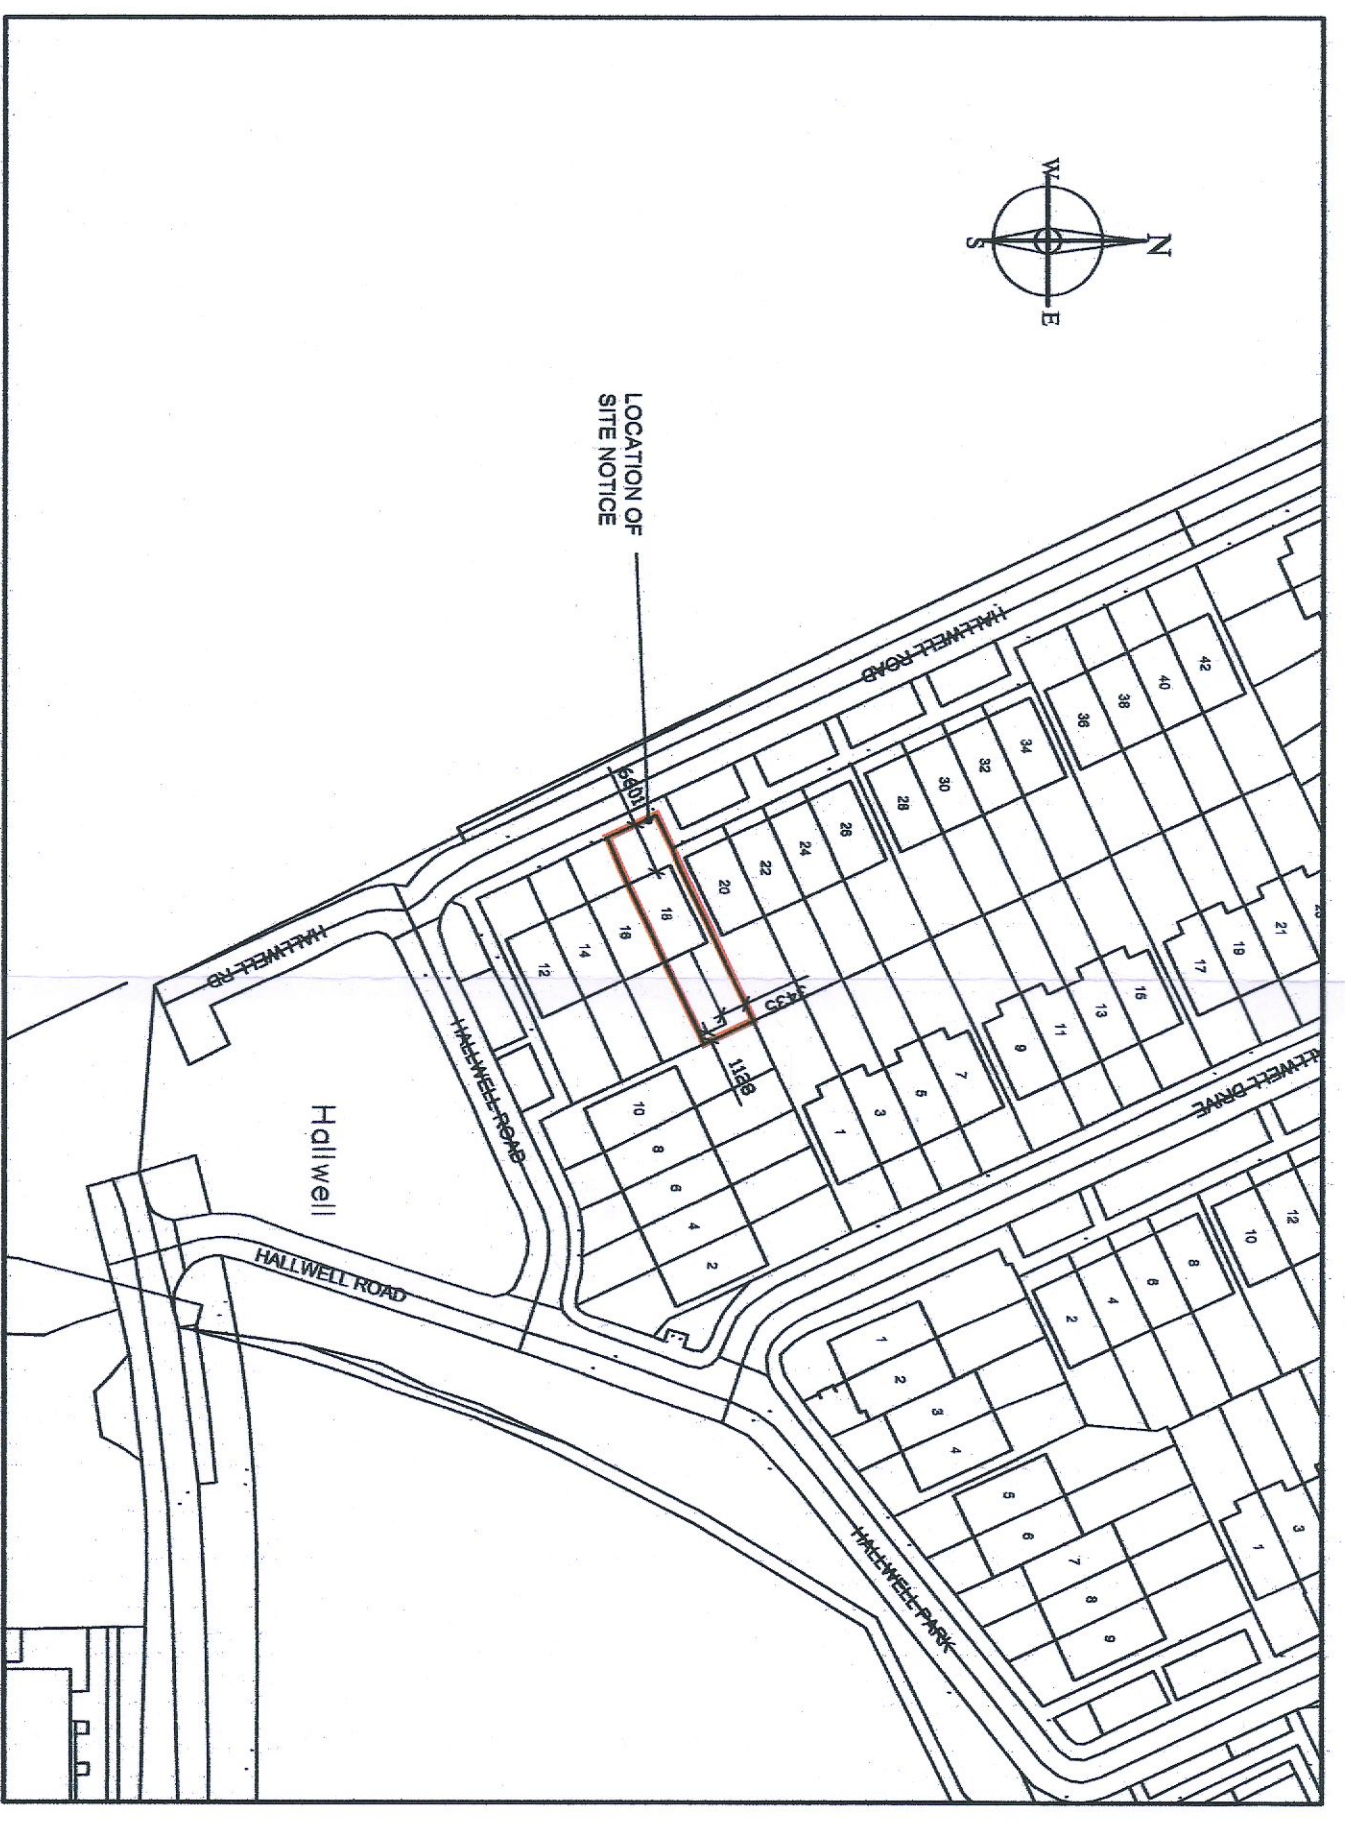

SITE LOCATION MAP (SEE NOTES OPPOSITE)  
SCALE 1:1000



SITE LOCATION MAP (SEE NOTES OPPOSITE)  
SCALE 1:1000

**NOTES:**  
DO NOT SCALE FROM THIS DRAWING.  
ALL DIMENSIONS TO BE CHECKED ON SITE AND ANY DISCREPANCIES TO BE REPORTED IMMEDIATELY TO THE ARCHITECT.  
CERTAIN ELEMENTS OF THIS DRAWING ARE BASED ON THE ORIGINAL SURVEY DRAWINGS WHICH HAVE NOT BEEN RECHECKED AND SHOULD BE CHECKED ON SITE.  
THIS DRAWING IS TO BE USED IN CONNECTION WITH ALL OTHER RELEVANT DRAWINGS, SCHEDULES AND SPECIFICATIONS AND MUST NOT BE USED FOR CONSTRUCTION.

**Drawings:**  
1. Proposed Ground Floor Plan & Part Site Layout (1:100)  
2. Proposed Northeast Elevation (1:100)  
3. Proposed Southeast Elevation (1:100)  
4. Proposed Northwest Elevation (1:100)  
5. Existing Southwest Elevation (1:100)  
6. Site Location Map (1:1000)  
7. Section A-A (1:100)  
8. Floor Plan, Elevations, Section, Site Location Map Block Plan (1:100)

**Client:** MR. SAH, JOHN & MS. PINKY APREEM, ADAMSTOWN

**Architect:** Dublin Panning.ie  
77 Linc. Camden Street, St. Kevin's, Dublin 2.  
Tel: 01 454 4444  
Email: info@dublinpanning.ie

**Issue:** ISSUED FOR PLANNING PURPOSES ONLY

**Date:** 20.08.22

**Scale:** 1:100 & AS SHOWN

**Drawn by:** P. O'Connell

**Checked by:** P. O'Connell

**Project No.:** P-01

**Legend:**  
INDICATES PROPOSED EXTENSION

**Scale:** 1:100 & AS SHOWN

**Date:** 20.08.22

**Drawn by:** P. O'Connell

**Checked by:** P. O'Connell

**Project No.:** P-01

**www.DublinPanning.ie**

Architectural - Surveying - Project Management  
77 Linc. Camden Street, St. Kevin's, Dublin 2.  
Tel: 01 454 4444  
Email: info@dublinpanning.ie

**ISSUED FOR PLANNING PURPOSES ONLY**

client: MR. SAH, JOHN & MS. PINKY APREEM, ADAMSTOWN

drawn: P. O'Connell

checked: P. O'Connell

project: LOCATION MAP BLOCK PLAN

scale: 1:100 & AS SHOWN

date: 20.08.22

drawn by: P. O'Connell

checked by: P. O'Connell

project no: P-01

THIS DRAWING IS COPYRIGHT © THE PROPERTY OF DUBLIN PANNING & MUST NOT BE COPIED, ALTERED OR COMMUNICATED TO A THIRD PARTY WITHOUT WRITTEN AUTHORISATION.