

**PROPOSED FIRST FLOOR PLAN VIEW**

The information contained in this email is confidential and must not be divulged to any third party without the written consent of 4bes Design Services.



38 Larkfield Avenue  
Lucan  
Co. Dublin


No.3 Liffey Park  
Liffey Valley Park  
Lucan, Co. Dublin

**PROPOSED FIRST FLOOR PLAN VIEW**

DRAWN	JOHN FORBES , 38 LARKFIELD AVE. , LUCAN, Co. DUBLIN
DATE	June 2022
SCALE	1:50 @ A3

Genga Ponnu and  
Rajendran Ramasamy

LP - 6

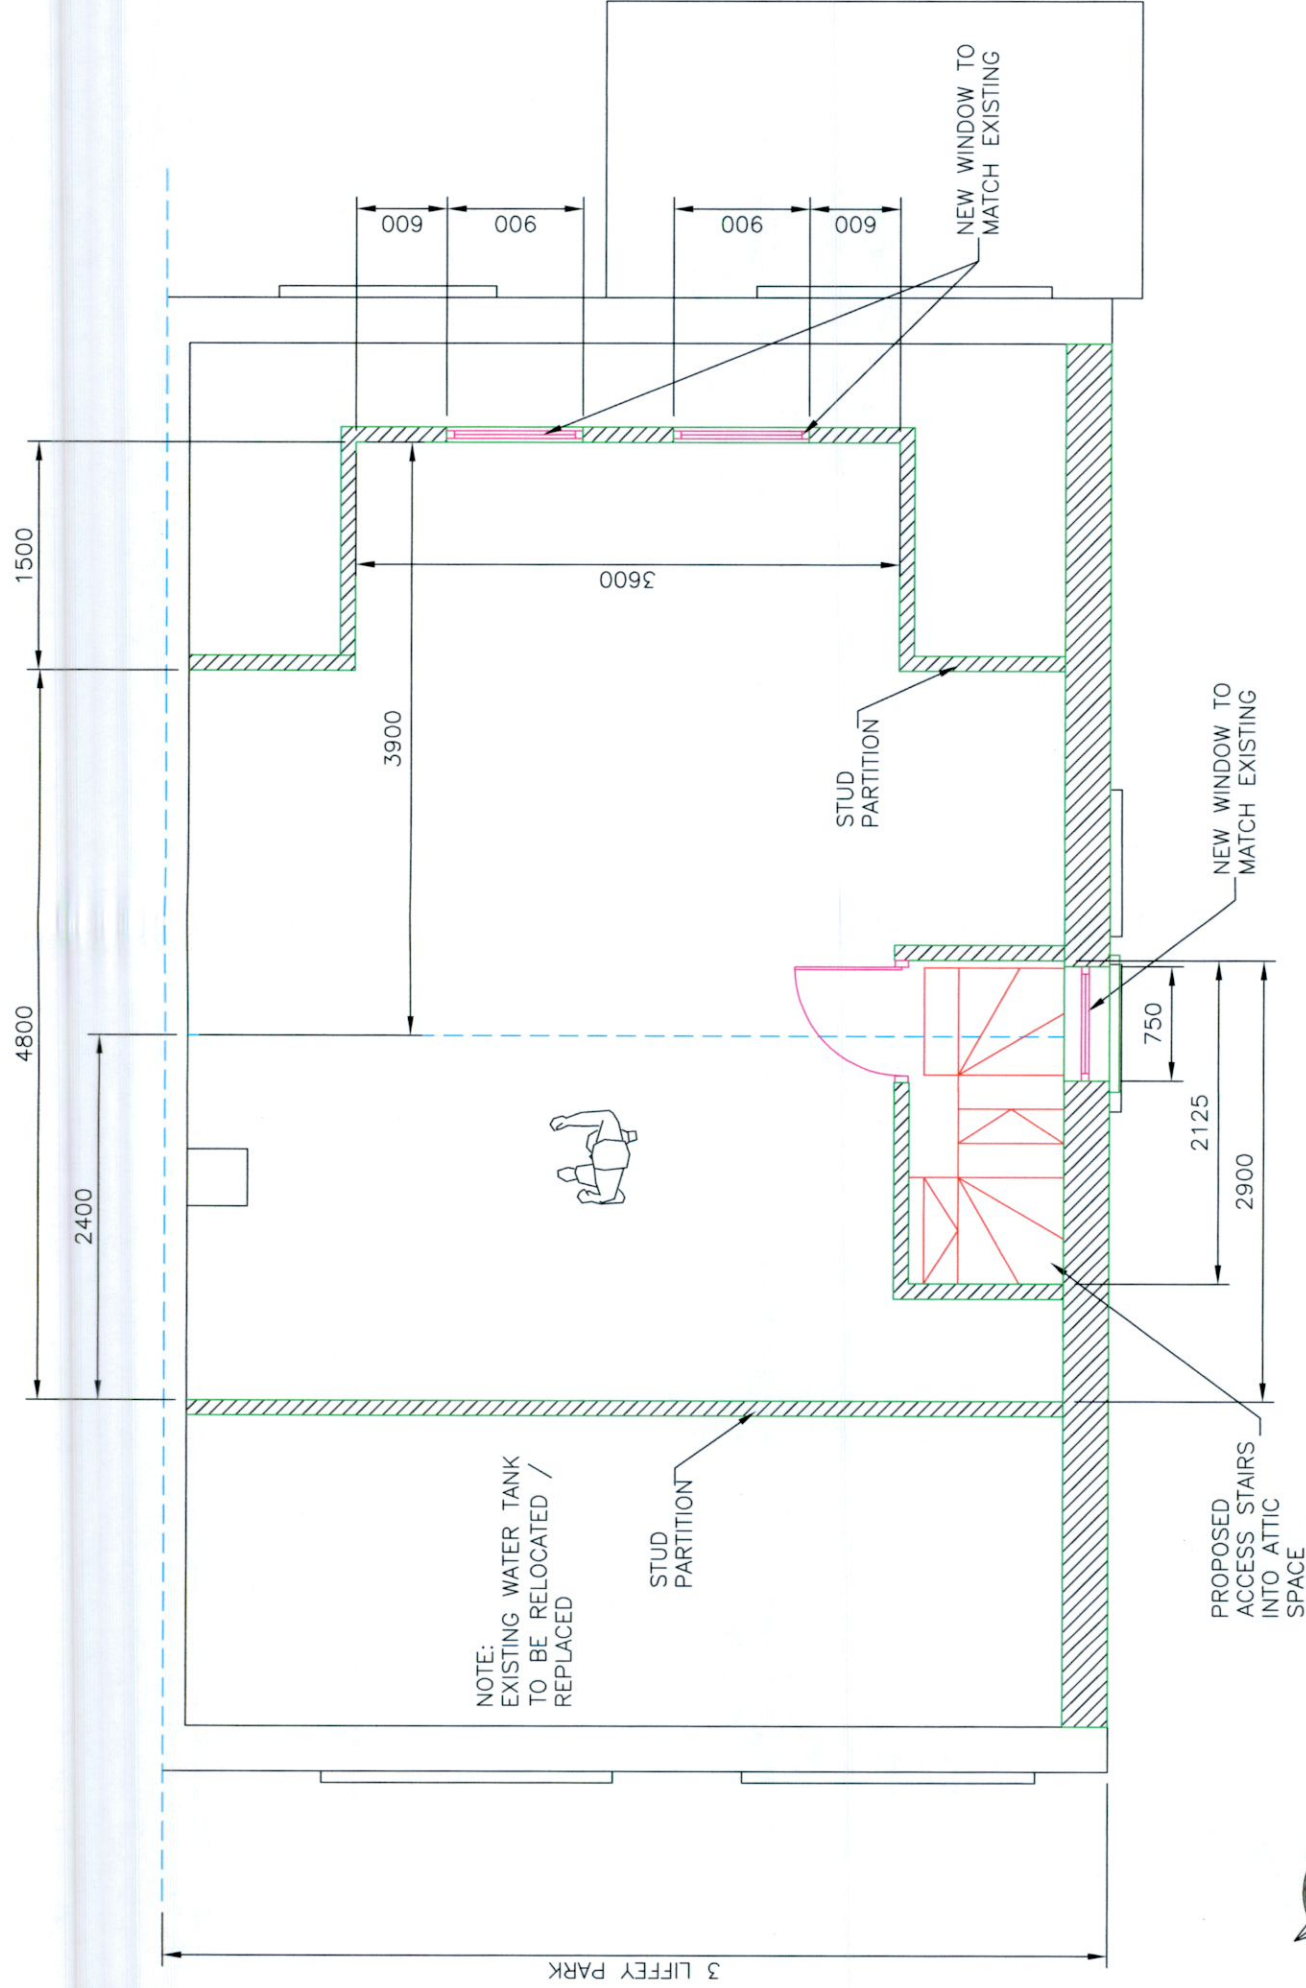

## PROPOSED ATTIC FLOOR PLAN VIEW



The information contained in this email is confidential and must not be divulged to any third party without the written consent of 4bes Design Services.



38 Larkfield Avenue  
Lucan  
Co. Dublin

No.3 Liffey Park  
Liffey Valley Park  
Lucan, Co. Dublin

PROPOSED ATTIC FLOOR PLAN  
VIEW

DRAWN JOHN FORBES , 38 LARKFIELD AVE. , LUCAN, Co. DUBLIN

DATE June 2022

Genga Ponnu and

SCALE 1:50 @ A3

Rajendran Ramasamy

LP - 7