


PROPOSED FRONT ELEVATION



PROPOSED REAR ELEVATION

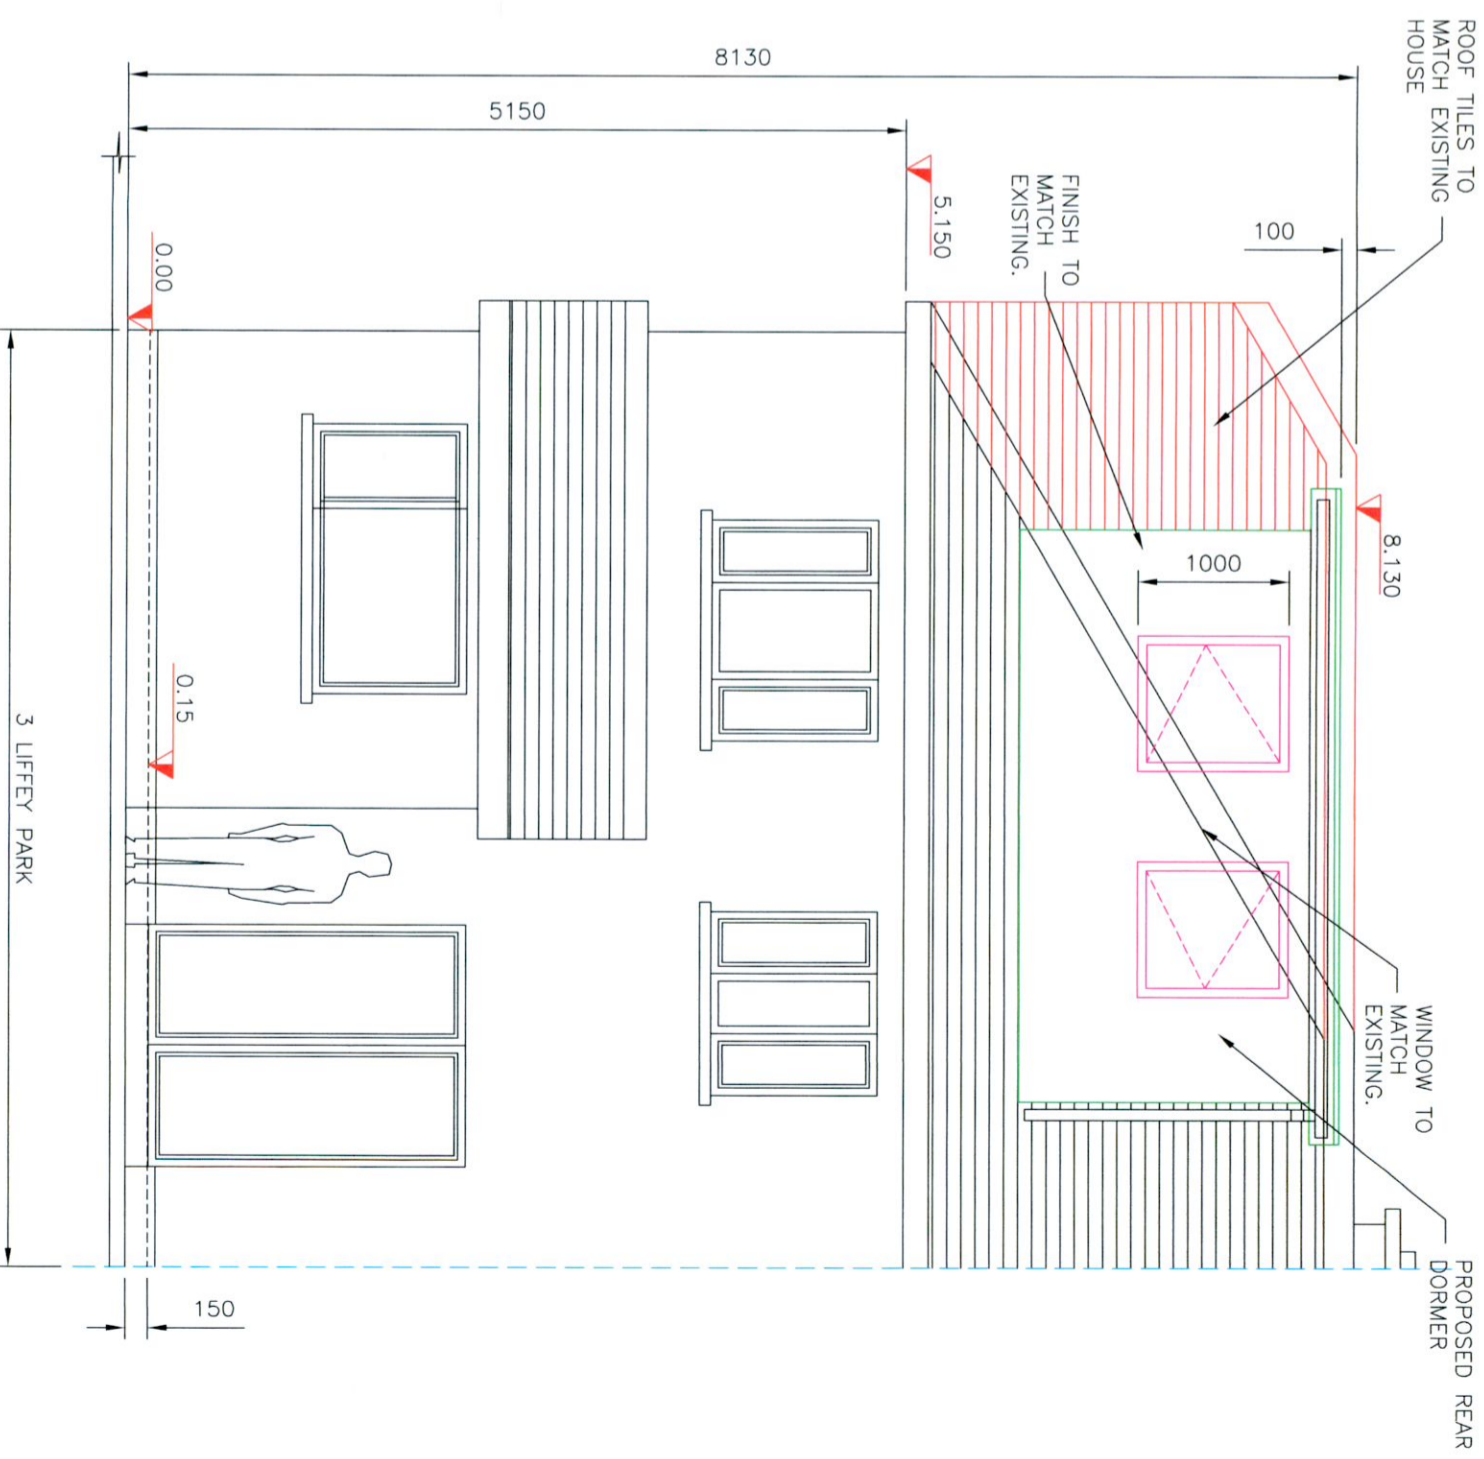

PROPOSED FRONT AND REAR ELEVATIONS

The information contained in this email is confidential and must not be divulged to any third party without the written consent of 4bes Design Services.




38 Larkfield Avenue
Lucan
Co. Dublin

No.3 Liffey Park
Liffey Valley Park
Lucan, Co. Dublin

PROPOSED FRONT AND REAR ELEVATIONS

| | | |
|-------|---|------------------------------------|
| DRAWN | JOHN FORBES , 38 LARKFIELD AVE. , LUCAN, CO. DUBLIN | Genga Ponnu and Rajendran Ramasamy |
| DATE | June 2022 | |
| SCALE | 1:50 @ A3 | |

LP - 8

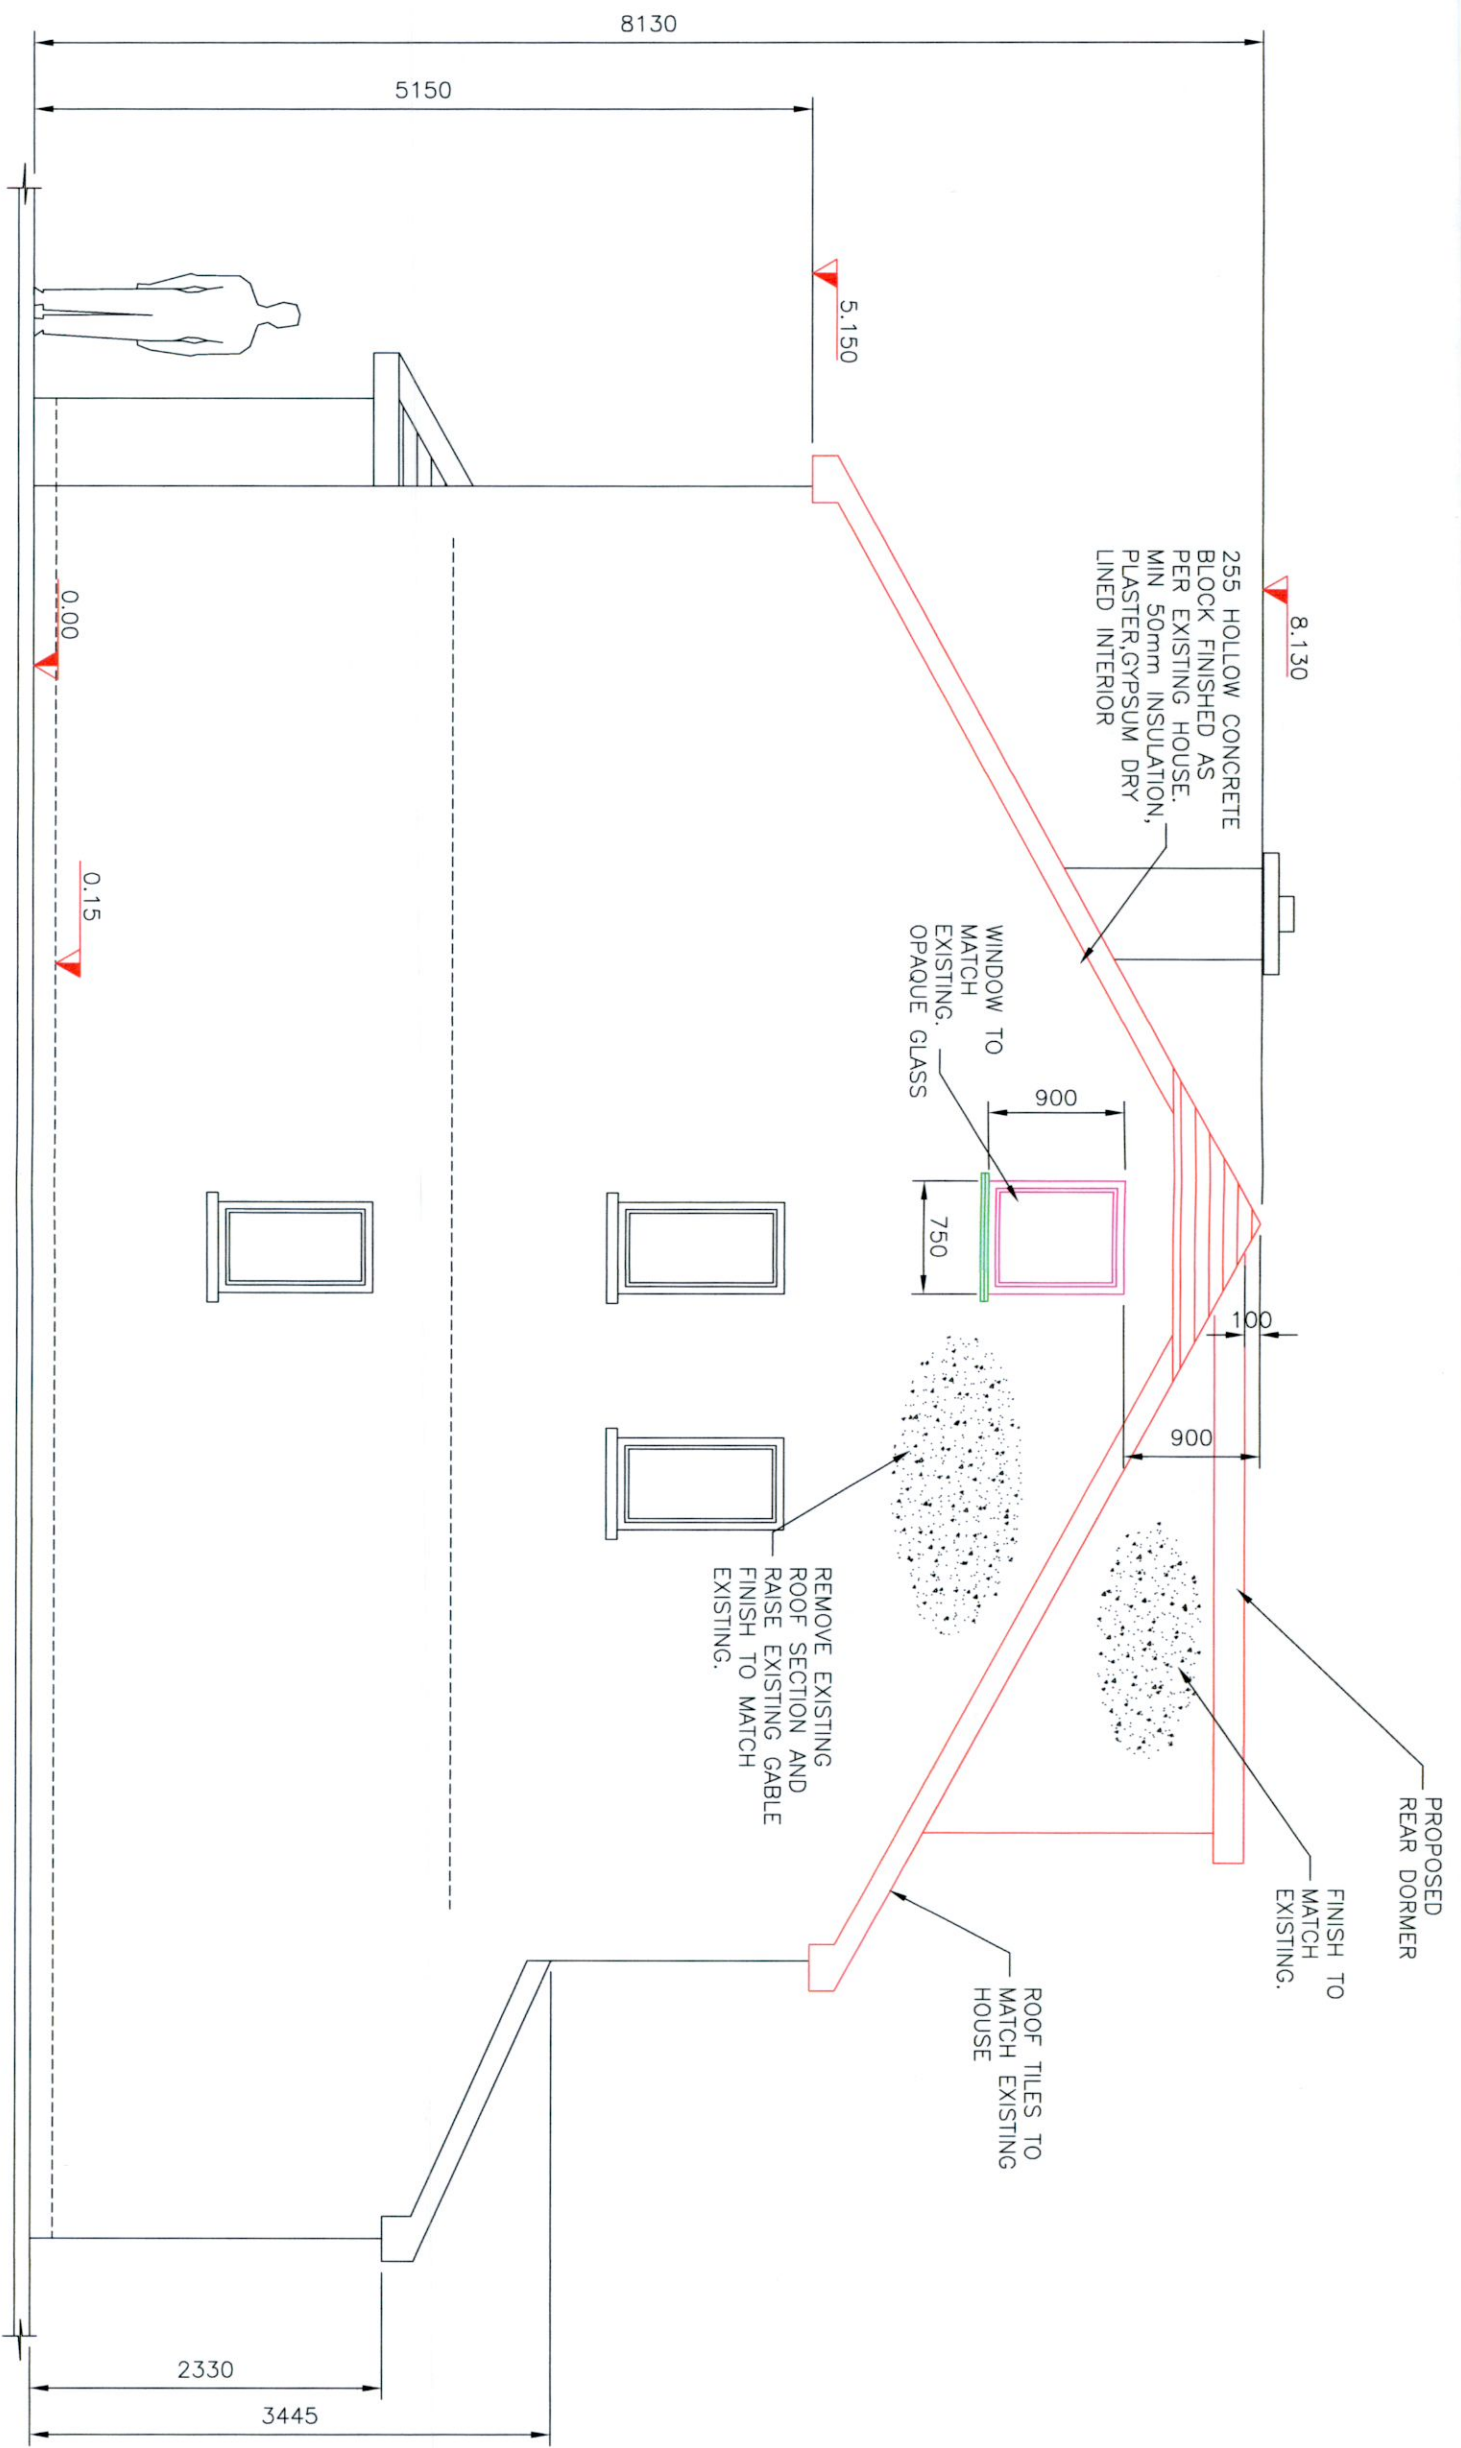

PROPOSED SIDE ELEVATION

The information contained in this email is confidential and must not be divulged to any third party without the written consent of 4bes Design Services.



38 Larkfield Avenue
Lucan
Co. Dublin

No.3 Liffey Park
Liffey Valley Park
Lucan, Co. Dublin

PROPOSED SIDE ELEVATION

| | |
|---------------------------------------|---|
| DRAWN | JOHN FORBES , 38 LARKFIELD AVE. , LUCAN, CO. DUBLIN |
| DATE | June 2022 |
| SCALE | 1:50 @ A3 |
| Genga Ponnu and Rajendran Ramasamy | |
| LP - 9 | |