


Total private open space
103.5m²

Ground Floor Plan

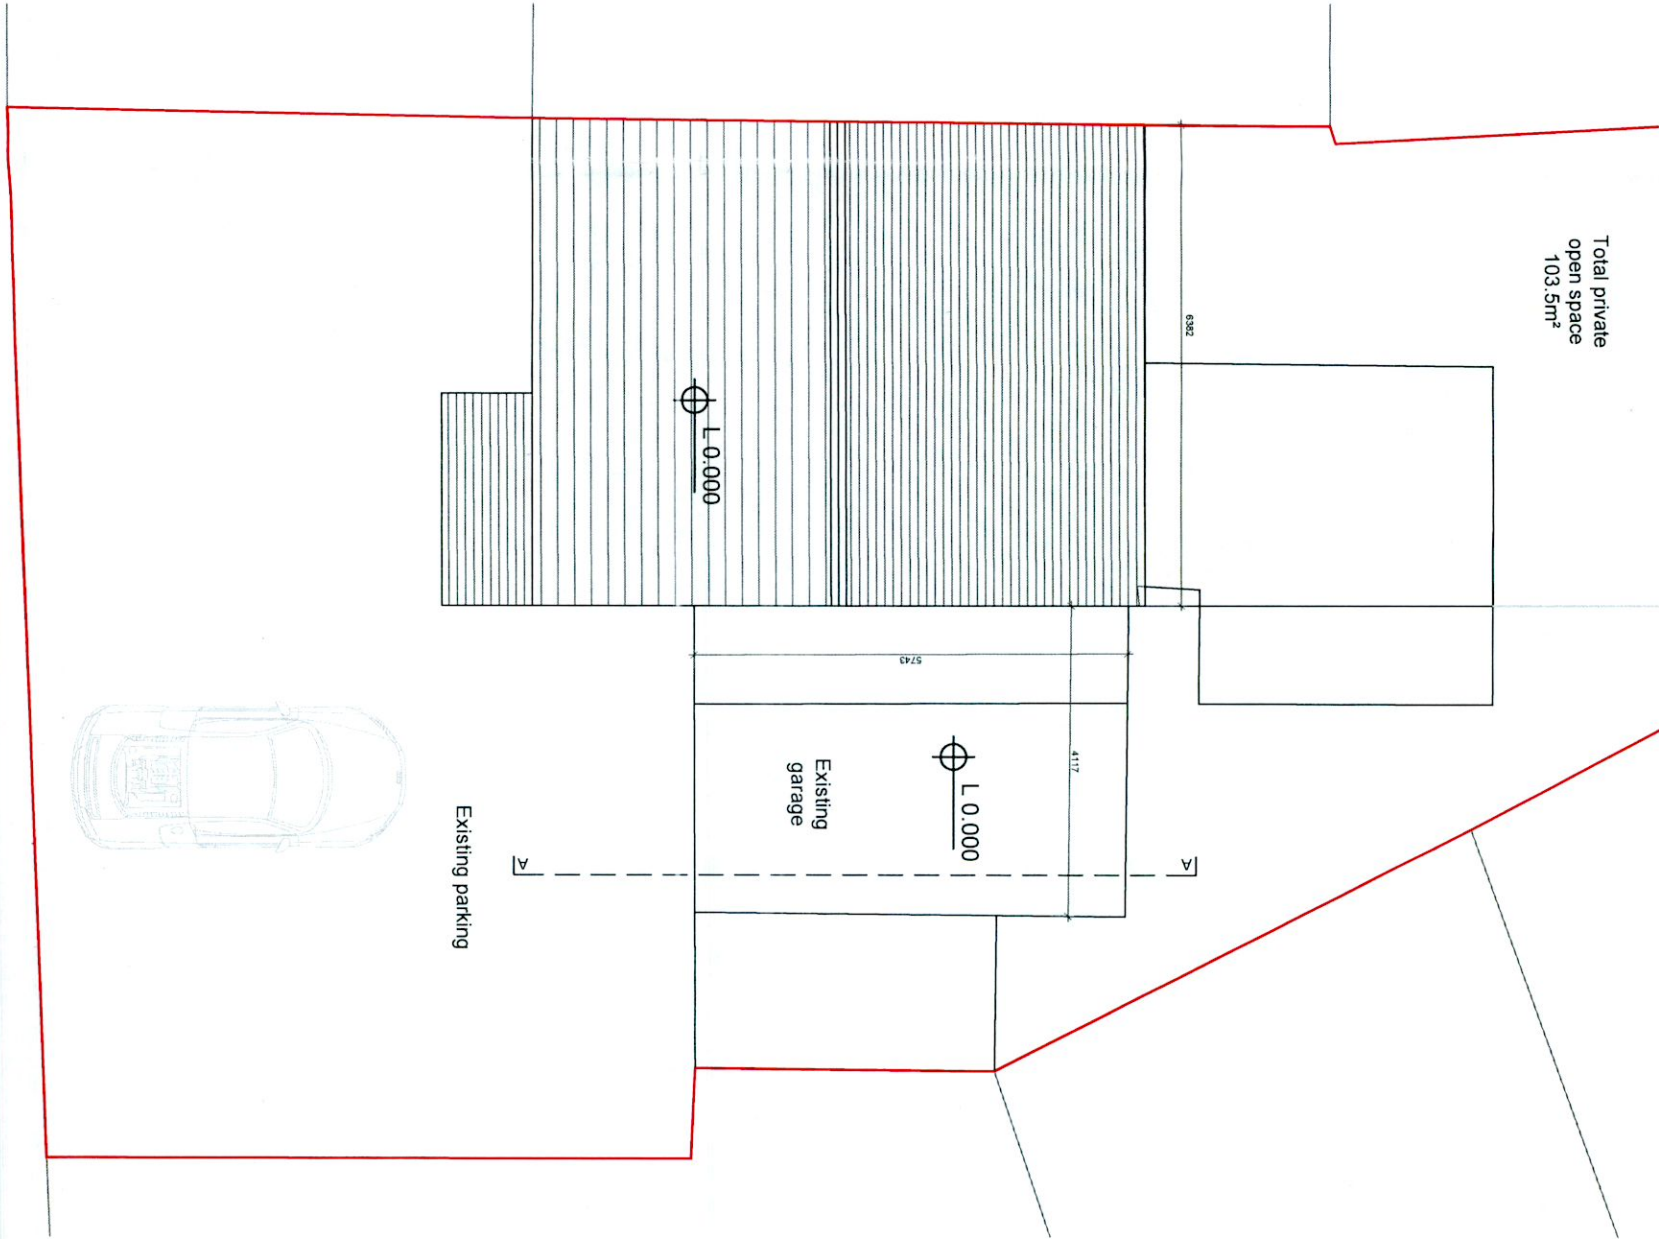


Total private open space
103.5m²

Roof Plan

PLANNING

Application site boundary: —


Extent of ownership: —

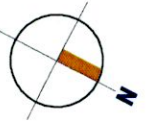


REV	DATE	BY	DESCRIPTION	CHKD

NOTE:		• This drawing is protected by copyright & other intellectual property laws. It is not to be reproduced, stored in a retrieval system, or transmitted in any form or by any means, electronic, mechanical, photocopying, recording, or by any information storage and retrieval system, without the express permission of the architect.	
		• Figures and dimensions only to be taken from this drawing.	
CLIENT:		IOSIF & LUCIA GABOR	
PROJECT:		PROPOSED DWELLING LUCAN	
TITLE:		EXISTING PLANS 54 SARRSFIELD PARK, LUCAN	
PROJ. NO.:	DRG. NO.:	REVISION:	
22026	22026-PL-2.01		
SCALE:	CHECKED BY:	DATE:	
1:100			
DRAWN:	DATE:	DATE:	


Studio dsq architects designers
 DUBLIN | +353 (0) 1 8624101 | LONDON | +44 (0) 7564 624102
 W www.studio-dsq.com | E info@studio-dsq.com
 STUDIO | The Warehouse, 12 Richmond Row, Dublin D08 F8D0

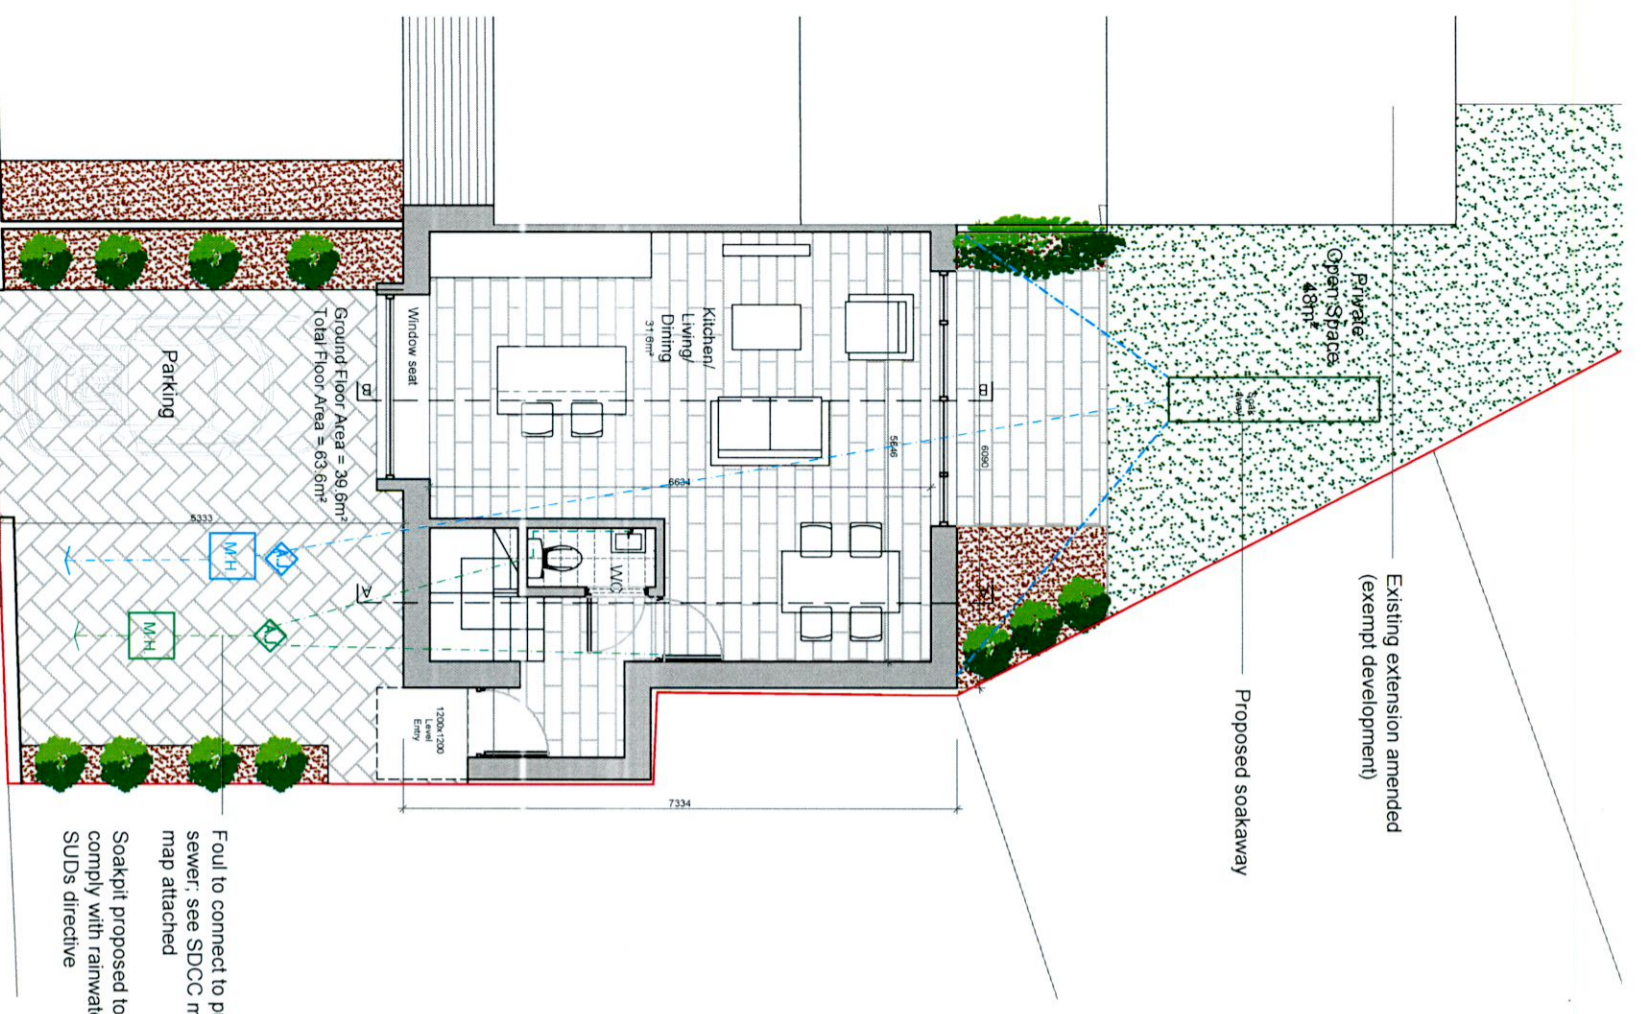

Ground Floor Plan

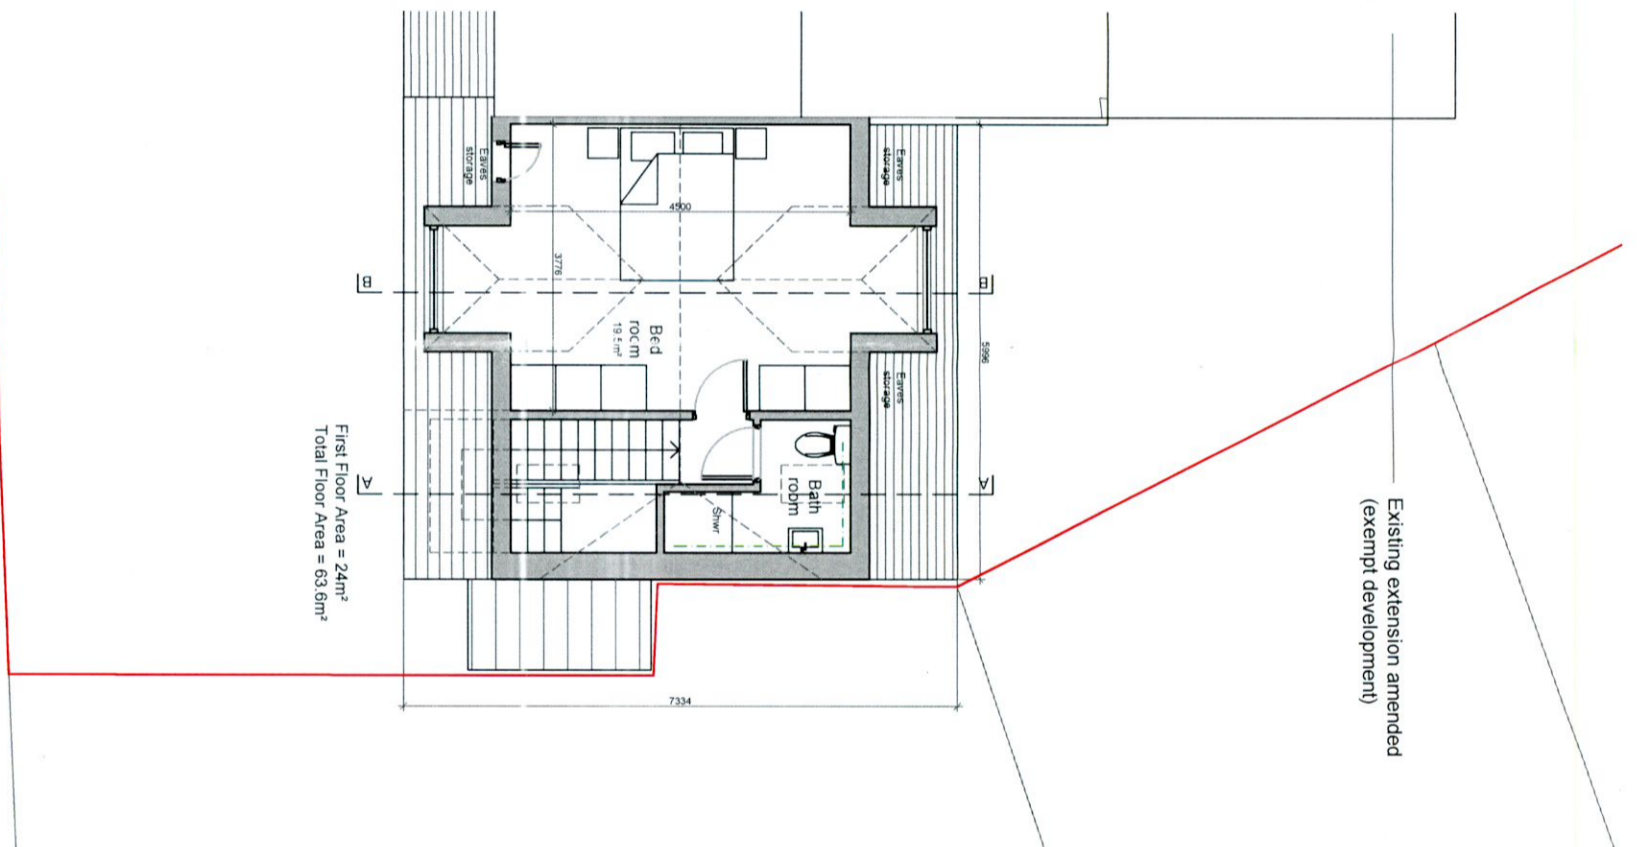

First Floor Plan

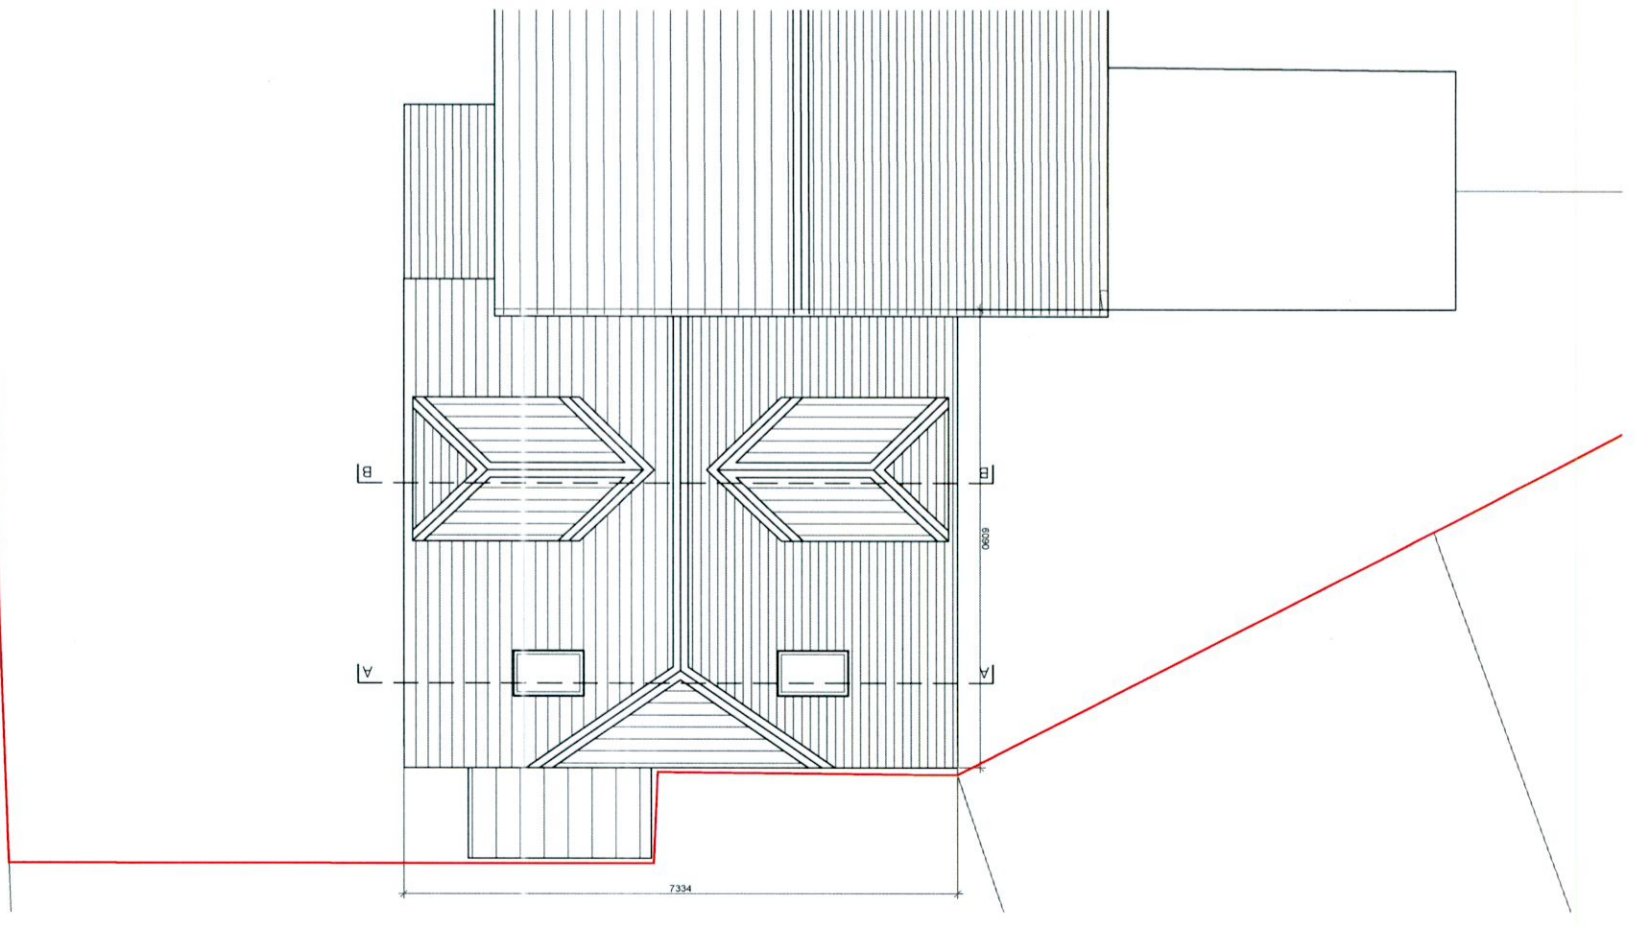

Roof Plan

Foul to connect to public sewer; see SDCC mains map attached

Soakpit proposed to comply with rainwater SUDS directive

PLANNING

Application site boundary: —

Extent of ownership: —



REV	DATE	BY	DESCRIPTION	CHKD

CLIENT IOSIF & LUCIA GABOR		NOTE • This drawing is protected by copyright © • No part of it may be reproduced without the express permission of the architect. • Figured dimensions only to be taken from this drawing.	
PROJECT PROPOSED DWELLING 54 SARSFIELD PARK, LUCAN		Scaling of drawings is not permitted • All dimensions to be checked on site immediately of any discrepancies before work commences.	
TITLE PROPOSED PLANS GROUND, FIRST & ROOF		PROJ NO. 22026	
DRG. NO. 22026-PL-2.02		REVISION -	
DRAWN 1:100		CHECKED BY PK	
DATE JUNE 2022		DATE -	

studio dsq
architects designers

DUBLIN | +353 (0)1 9624101 | LONDON | +44 (0)7554 624102
 W www.design-squared.eu | E info@design-squared.eu
 STUDIO | The Warehouse, 12 Richmond Row, Dublin D08 F9D0