


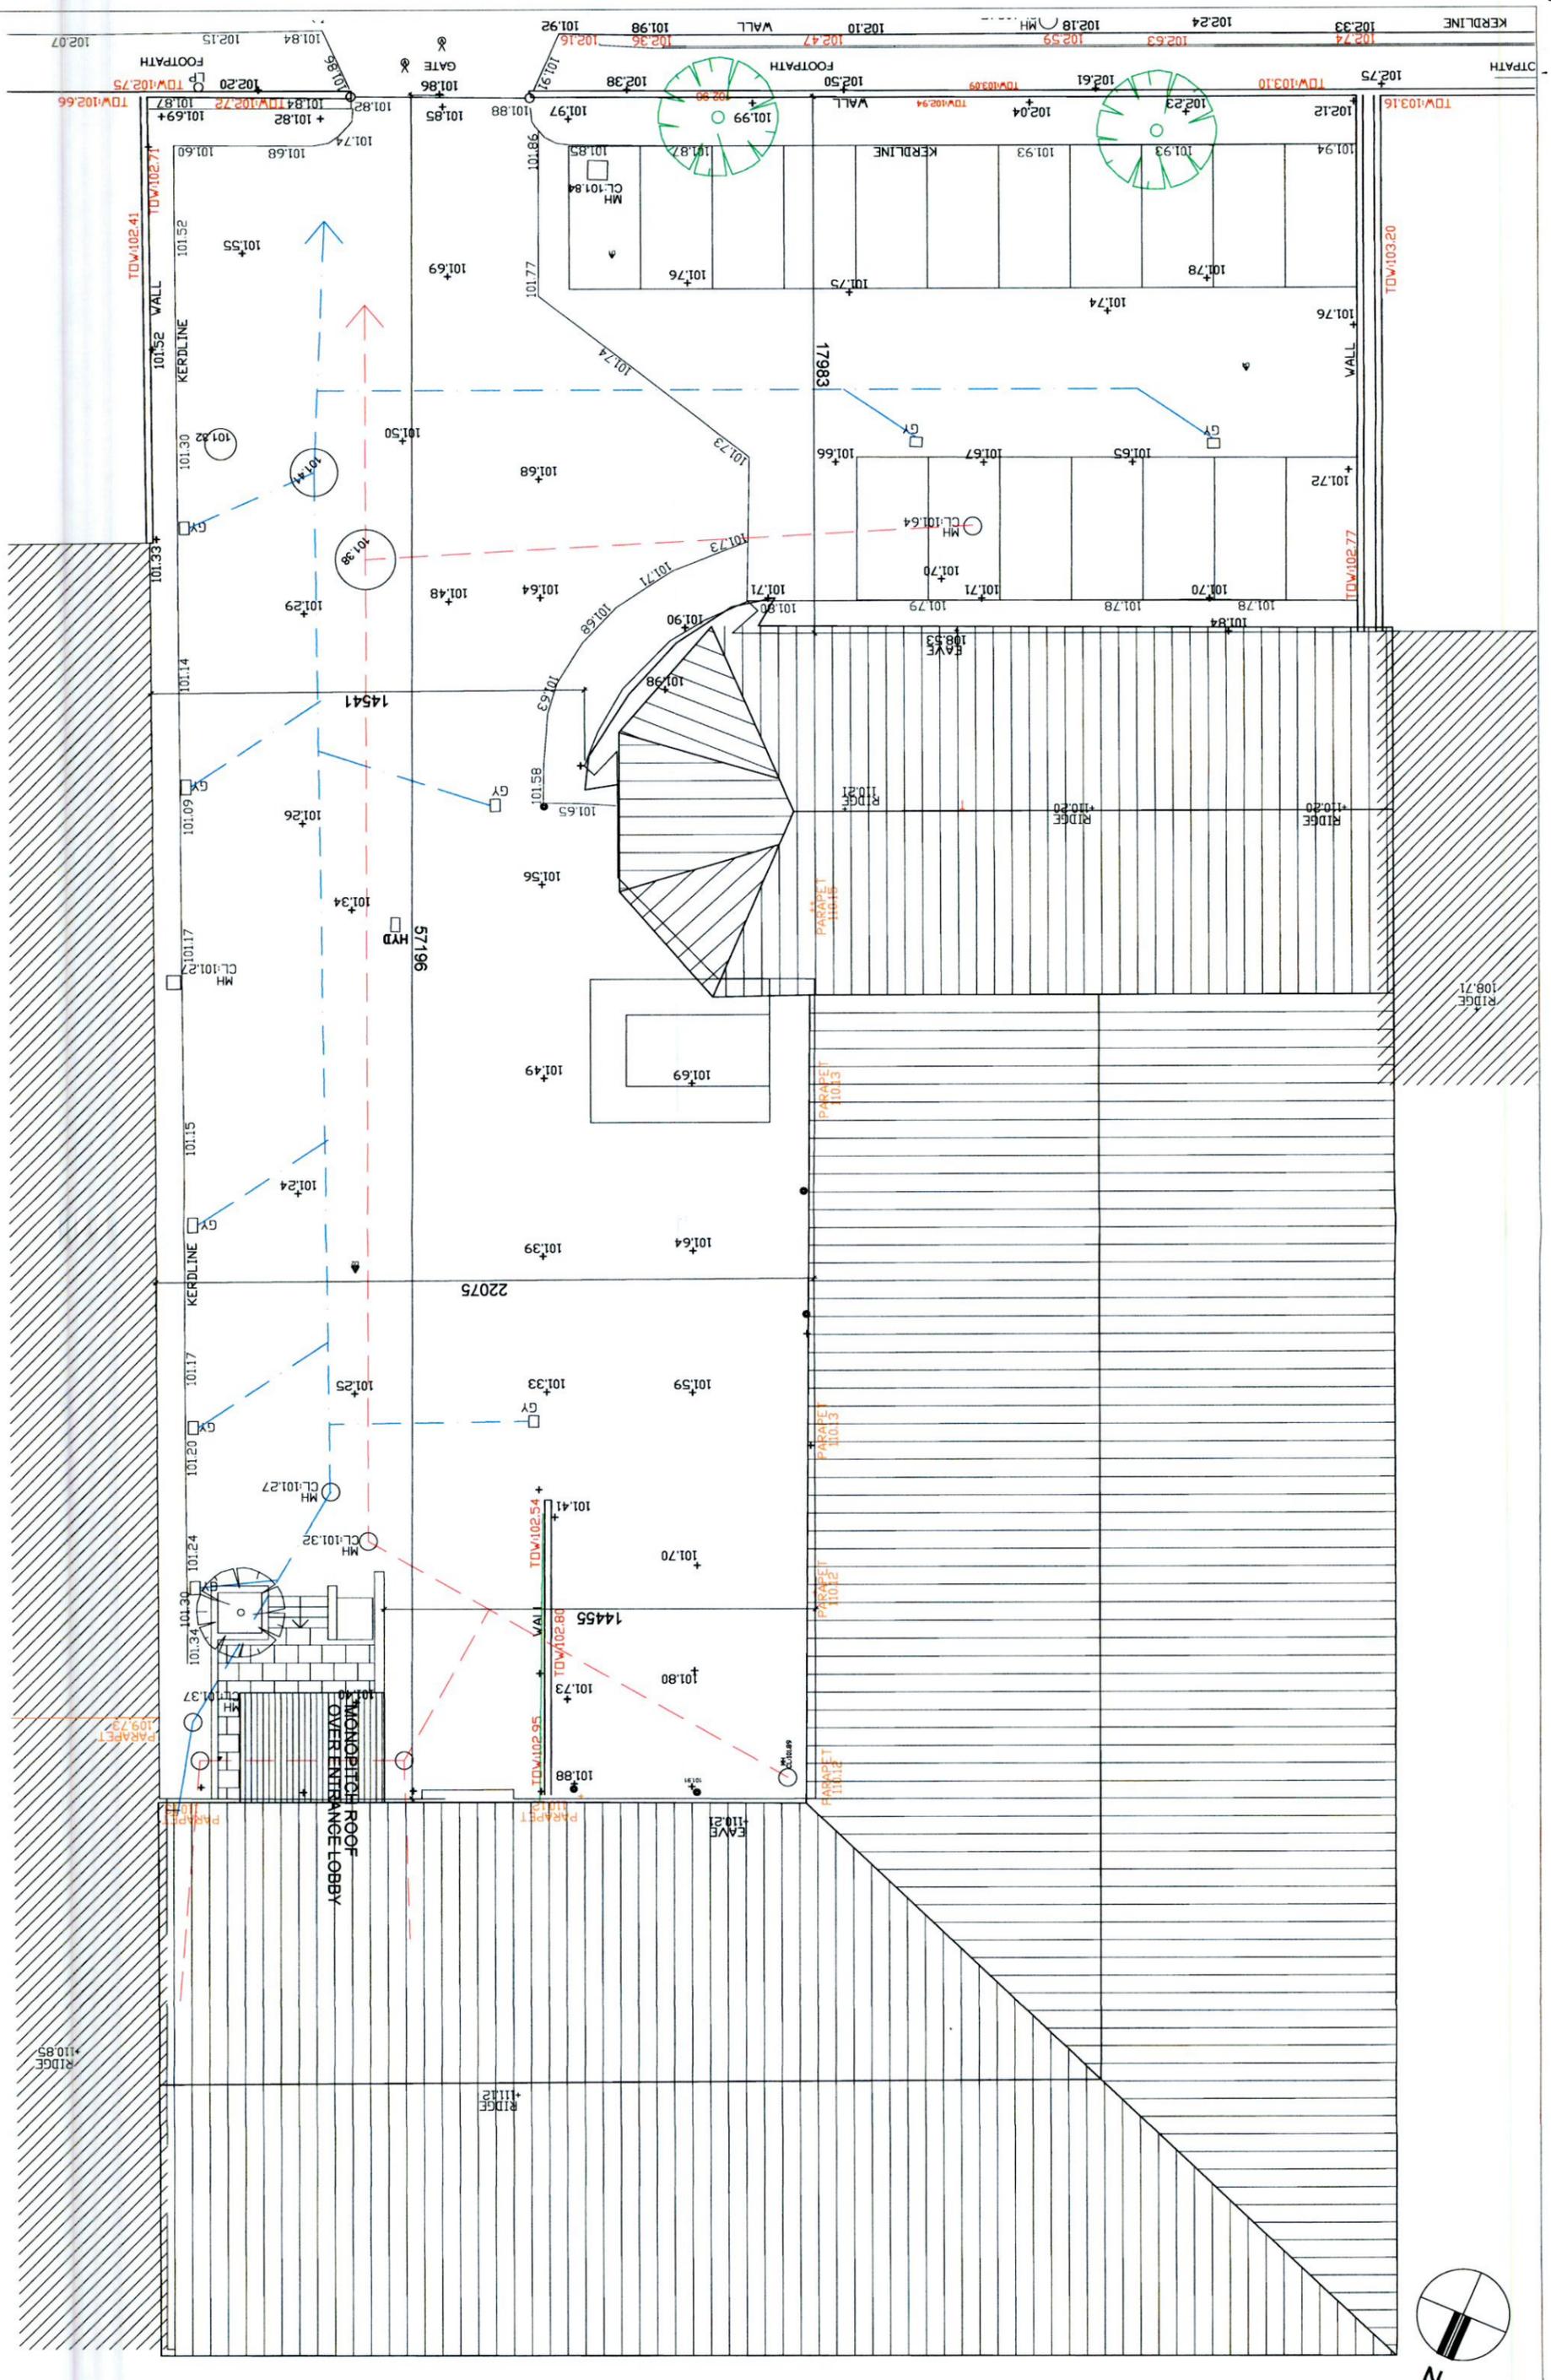

DIAMOND ARCHITECTS



83 The Bunker, Marina Village, Gosport, Co. Wick
 Tel: 01 526 8111, Fax: 01 526 8111, Email: info@diamondarchitects.com
 CLIENT: HEALY CHEMICALS REFINERY LTD
 PROJECT: PROPOSED ROOF PLAN - MONOPITCH ROOF OVER ENTRANCE LOBBY
 DATE: 21-300
 SCALE: 1:100 (1:200 A3)
 DRAWN BY: 21-300-P12B
 CHECKED BY: 26-06-22
 PROJECT: PLANNING
 DATE: 26-06-22
 THE DRAWING IS COPYRIGHT. FIGURES DIMENSIONS ONLY. TO BE TAKEN FROM DRAWING.
 ALL DIMENSIONS TO BE CHECKED ON THE ARCHITECT TO BE INFORMED IMMEDIATELY OF ANY DISCREPANCIES BEFORE WORK COMMENCES ON SITE.