


DIAMOND ARCHITECTS
 43 The Bunker, Marling Village, Graftonville, Qld, Australia
 Ph: 07 53987777 M: 0884115222 Email: info@diamondarchitects.com

CLIENT	HEALTH CHEMICALS RESEARCH LTD	PROJECT NO.	21-300
PROPOSED	PROPOSED GROUND FLOOR PLAN	SCALE	1:500 (1:100 A3)
PROJECT	PROPOSED LOBBY, MEETING ROOM, KITCHEN AND TOILETS ALTERATIONS	DATE	21-300-P158
PROJECT	HEALTH CHEMICALS RESEARCH LTD, 1000 INDUSTRIAL ESTATE, DALSHURVEY, QLD, AUSTRALIA	DATE	24-06-22
PROJECT	PLANNING		

The drawing is Copyright. Figure dimensions ONLY to be taken from Drawing.

PARAPET 115.05
 PARAPET 115.03

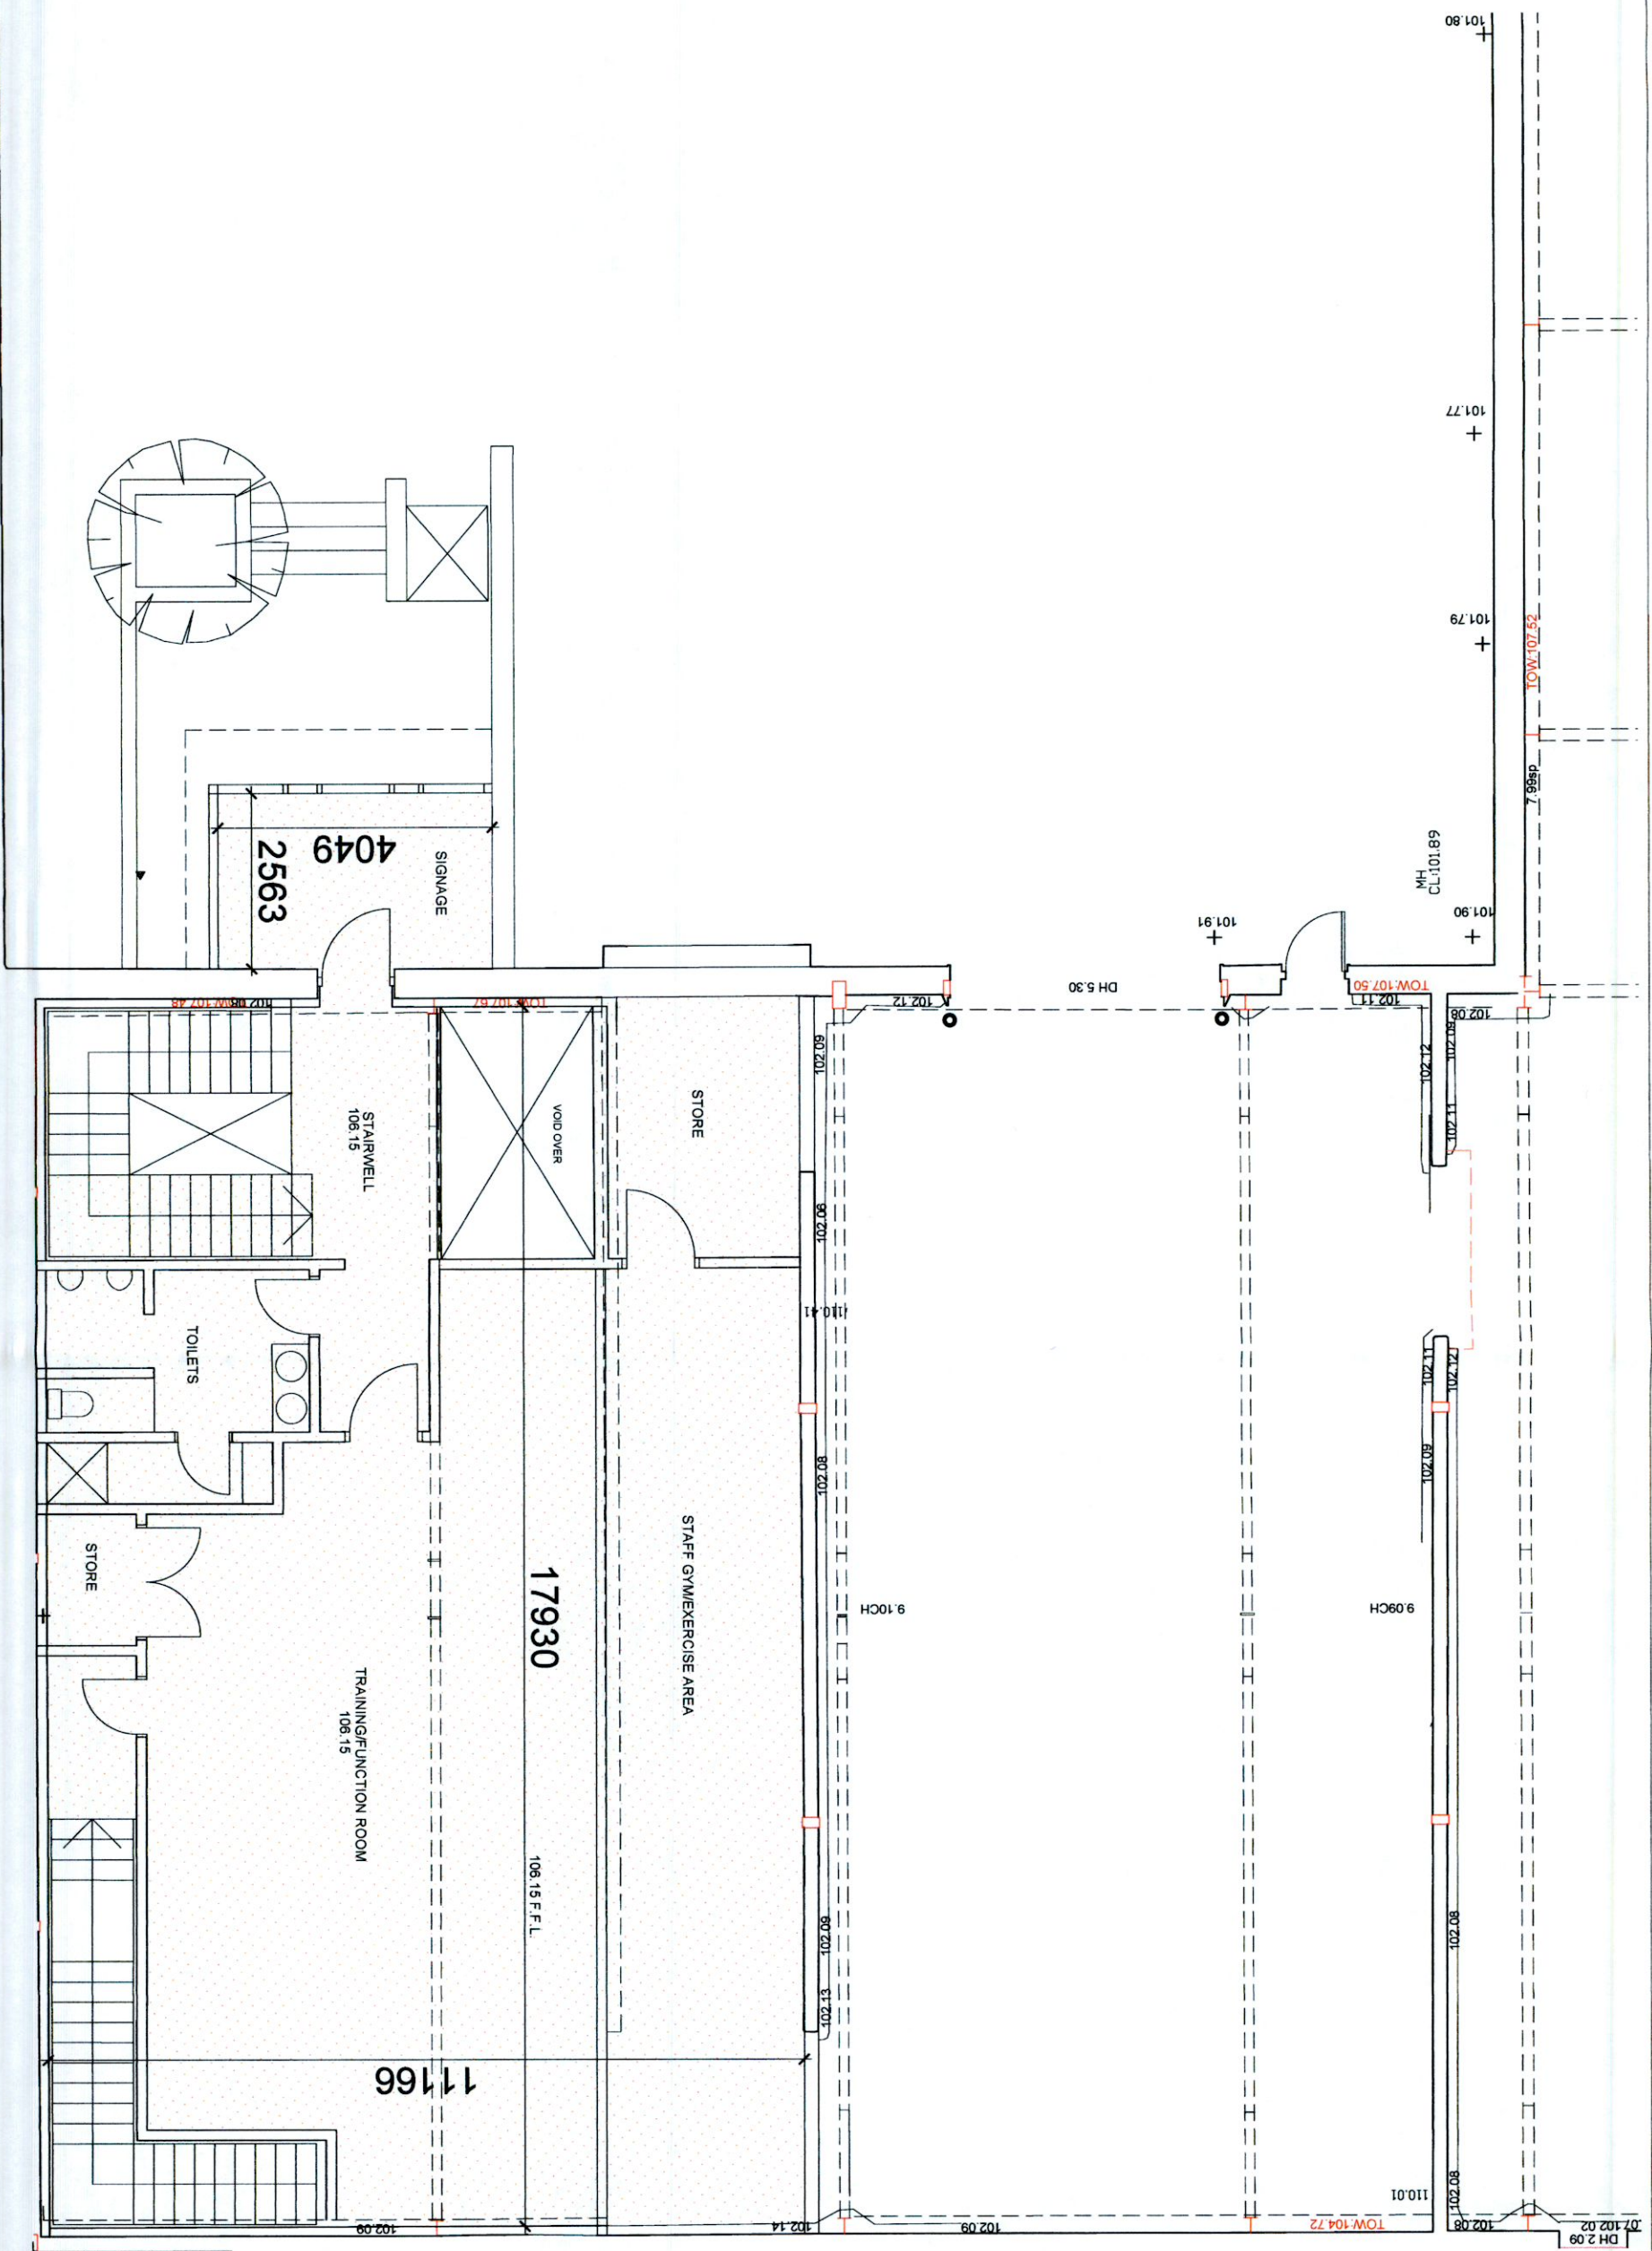

B
 18/02/22
 PLANNING APPLICATION TO SDC
 PRELIMINARY ISSUE
 HEALY O'NEILL'S RELOAD LTD
 PROPOSED NEW FIRST FLOOR PLAN
 SCALE: 1:500 (1:100 A3)
 PROJECT NO: 21-300
 DRAWING NO: 21-300-P168
 DATE: 24.06.22
 THE DRAWING IS A COMPUTER GENERATED DIMENSION ONLY. TO BE TAKEN FROM DRAWING.
 PERMISSION TO BE CHECKED OR BE ADVISED TO BE INFORMED IMMEDIATELY OF ANY DISCREPANCIES WITH WORK SUBMITTED TO RIB.

