



1  
201  
1:200  
EXISTING BLOCK 2 PLAN



2  
201  
1:200  
EXISTING BLOCK 2 EAST ELEVATION

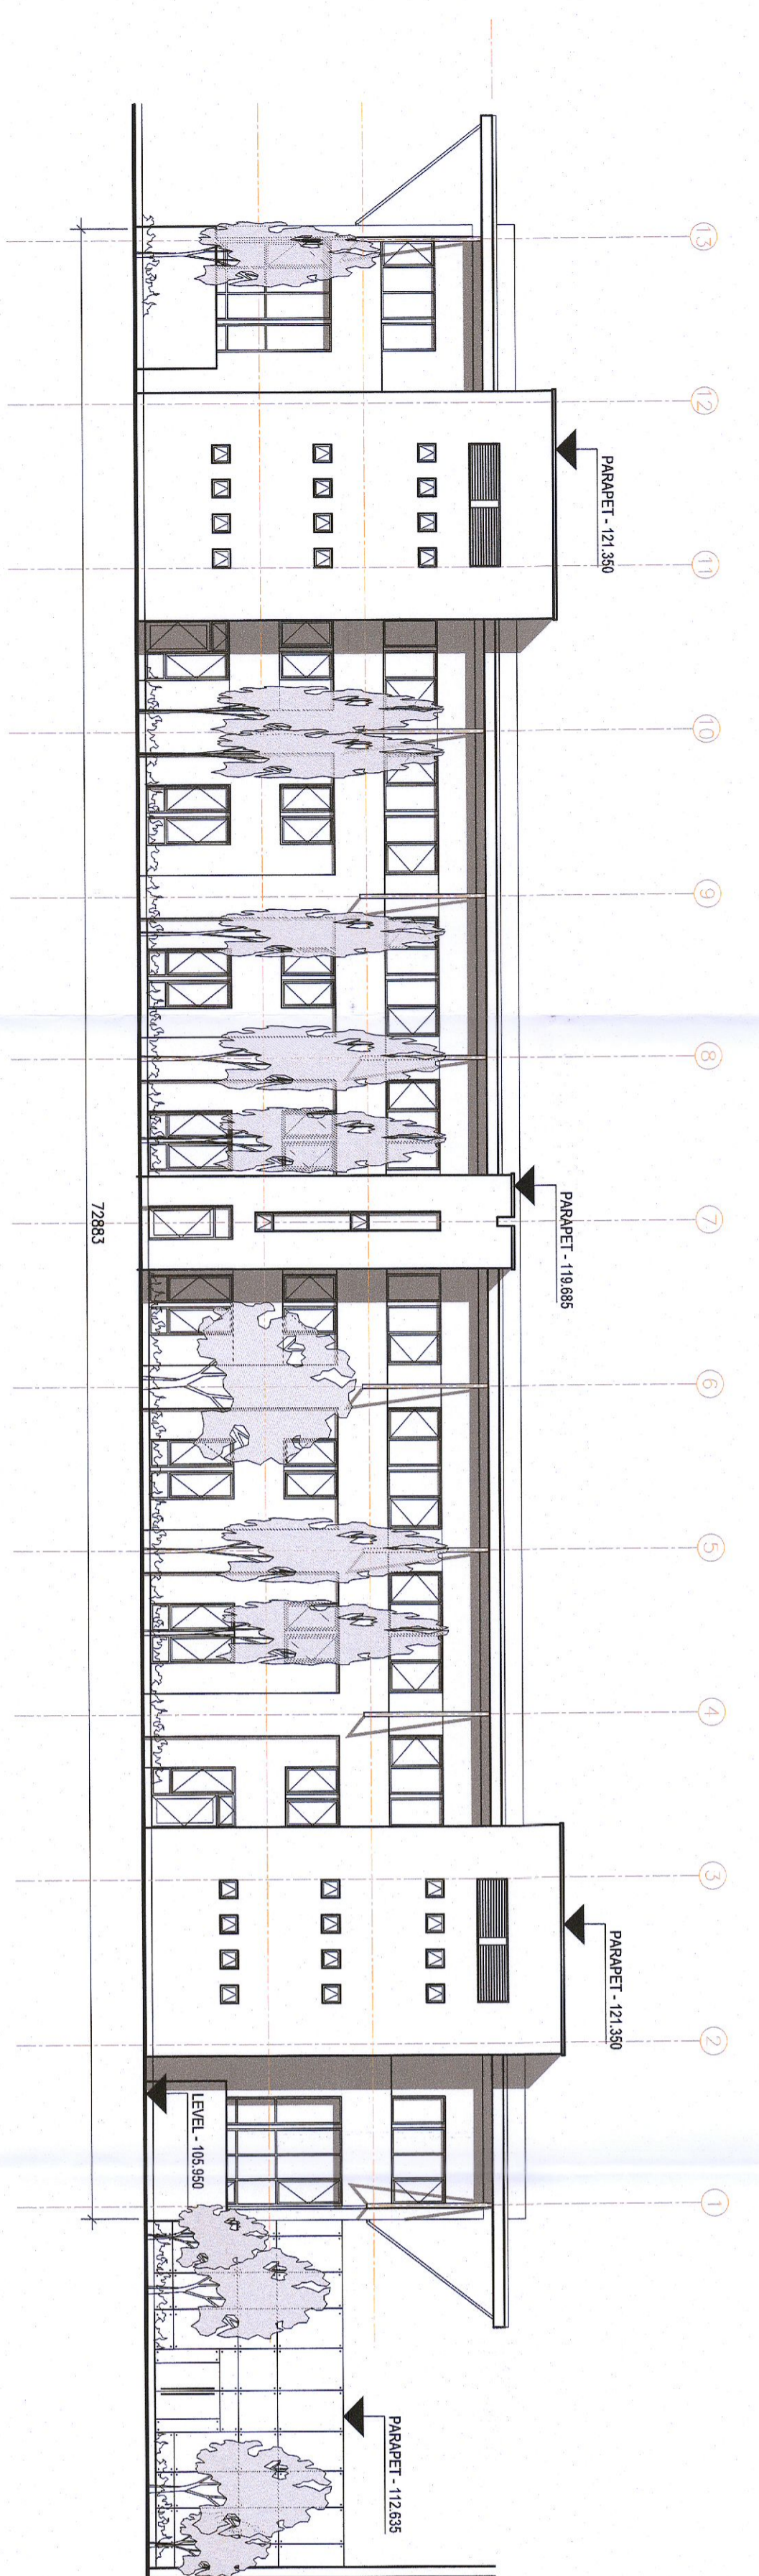

3  
201  
1:200  
EXISTING CONCEPT VIEW - LOOKING SOUTH EAST

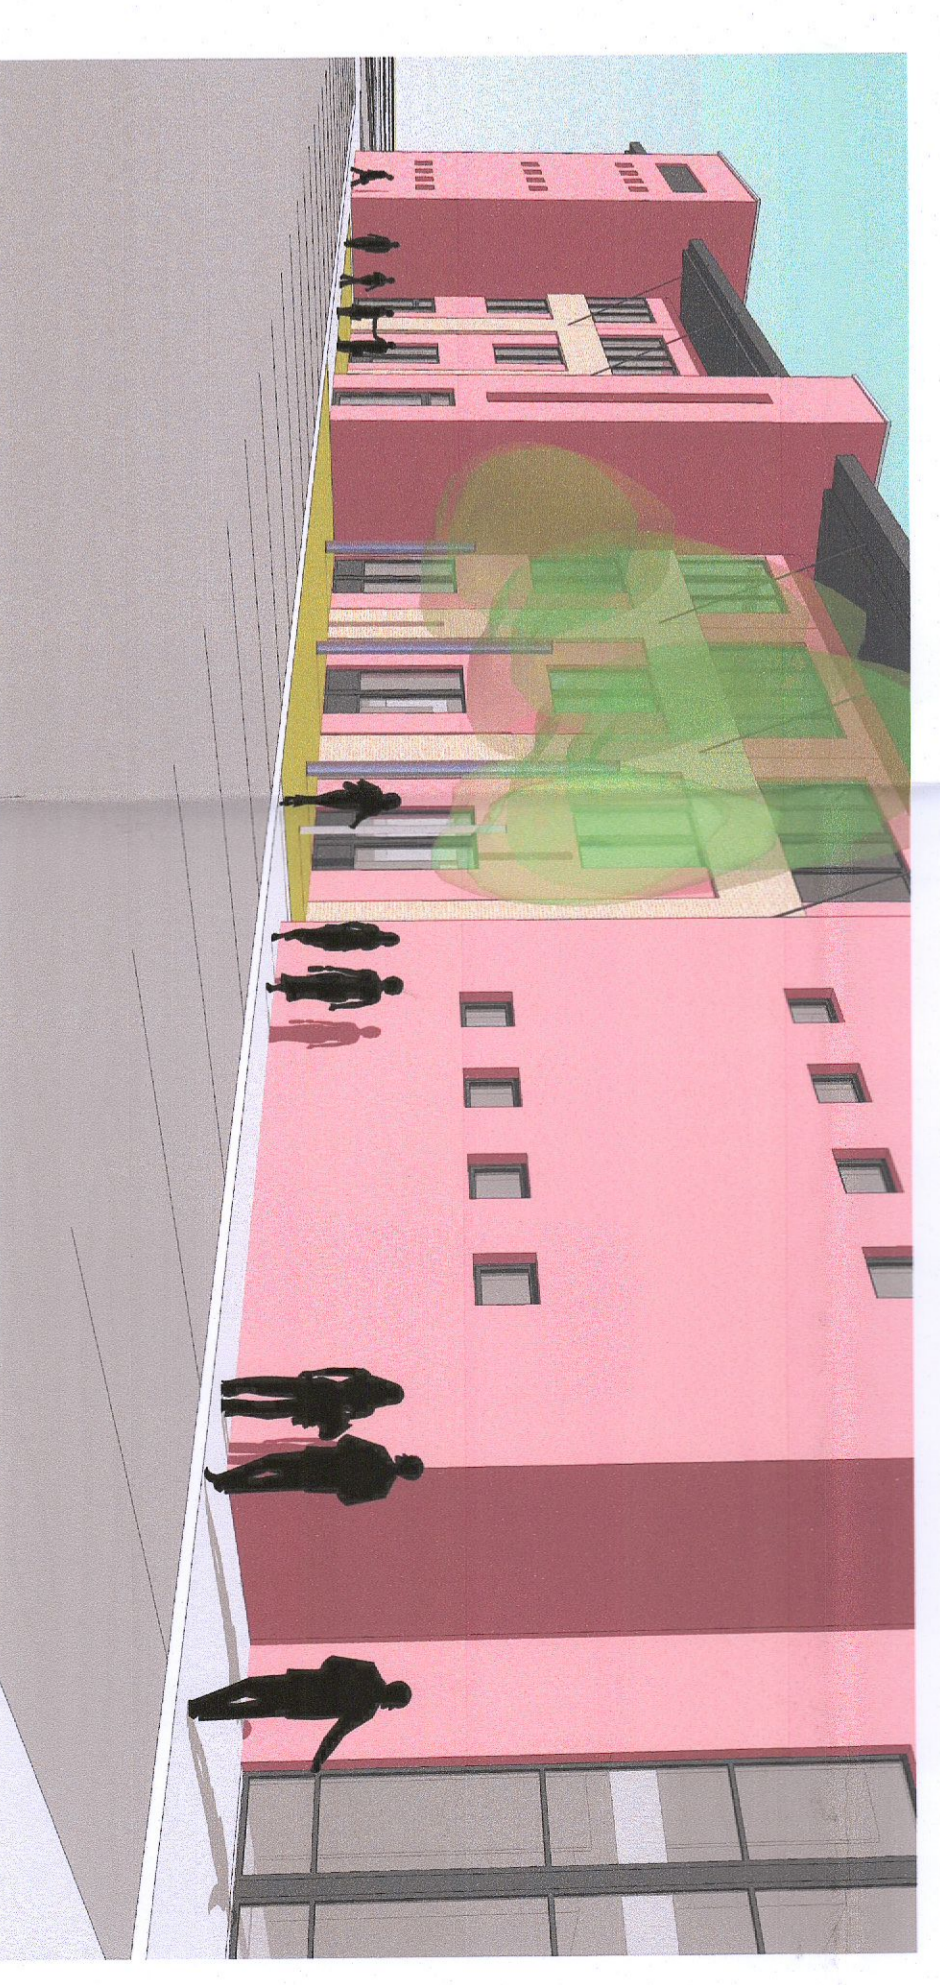

4  
201  
1:200  
EXISTING CONCEPT VIEW - LOOKING NORTH EAST

Legend  
 = OUTLINE OF SITE BOUNDARY

North

For reference on plan drawings only

Notes		Revisions		Project Information	
1. Copyright Reserved		No.	Date	Revision	Initials
2. This drawing is intended for use only for the project shown.		PT	27/06/22	Issued for Permitting	KF
3. The contractor is responsible for checking all levels and dimensions on site and shall advise all discrepancies to the architect.					
4. Where appropriate, for details of construction, materials and methods, see Engineers drawings.					
5. Proprietary items shall be fixed in place according to manufacturer's instructions.					
6. Scales of drawings shall be as indicated on drawings.					
7. The architect shall be responsible for the coordination of all trades and services.					
Name: <b>BLOCK 2 ENTRANCE CANOPY</b> Project: <b>RIVERWALK CITYWEST</b> Drawing No: <b>50734-201</b> Scale: <b>1:200 @ A1</b>		Date: <b>02/08/22</b> Rev: <b>PT</b> Drawn: <b>KF</b> Size: <b>A1</b>		6 - 7 HANCOCK STREET, DUBLIN 2, IRELAND T: +353 1 516 2400 F: +353 1 507 7356 www.bkd.ie <b>bkd architects</b> BURKE • FENNELLY • DOYLE	