


LEGEND

- SITE BOUNDARY
- - - - - EXTENT OF EXTENSION

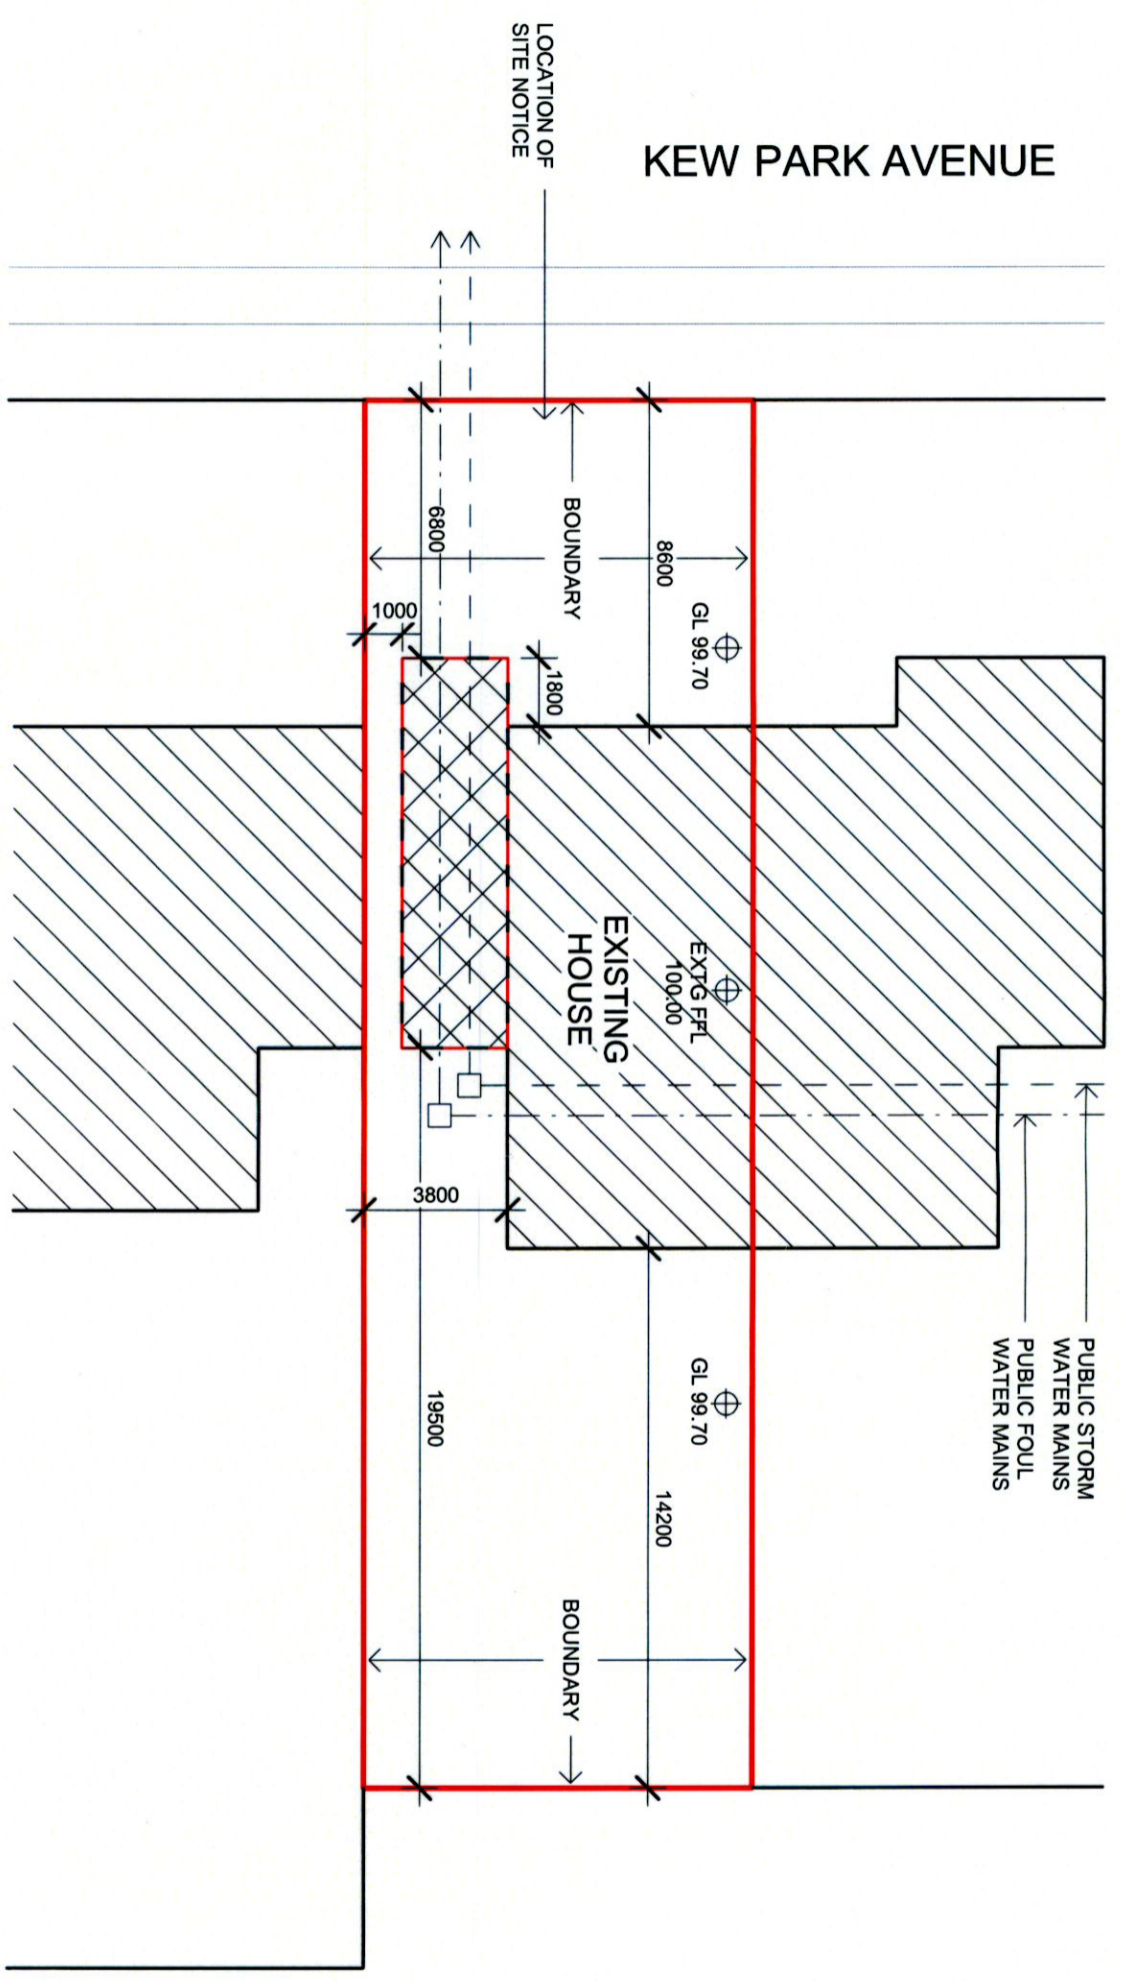

1 Site Plan

1 : 200

David Brunton	
49 Kew Park Avenue, Lucan, Co. Dublin	
T 087 679 3063	
PROJECT TITLE	
Proposed front & side extension at 49 Kew Park Avenue, Lucan, Co. Dublin	
DRAWING TITLE	
SITE PLAN	
SCALE	1 : 200
DATE	
REVISION	
DRAWING NO.	PL01