



**1**  
Ground Floor - Existing  
1 : 100

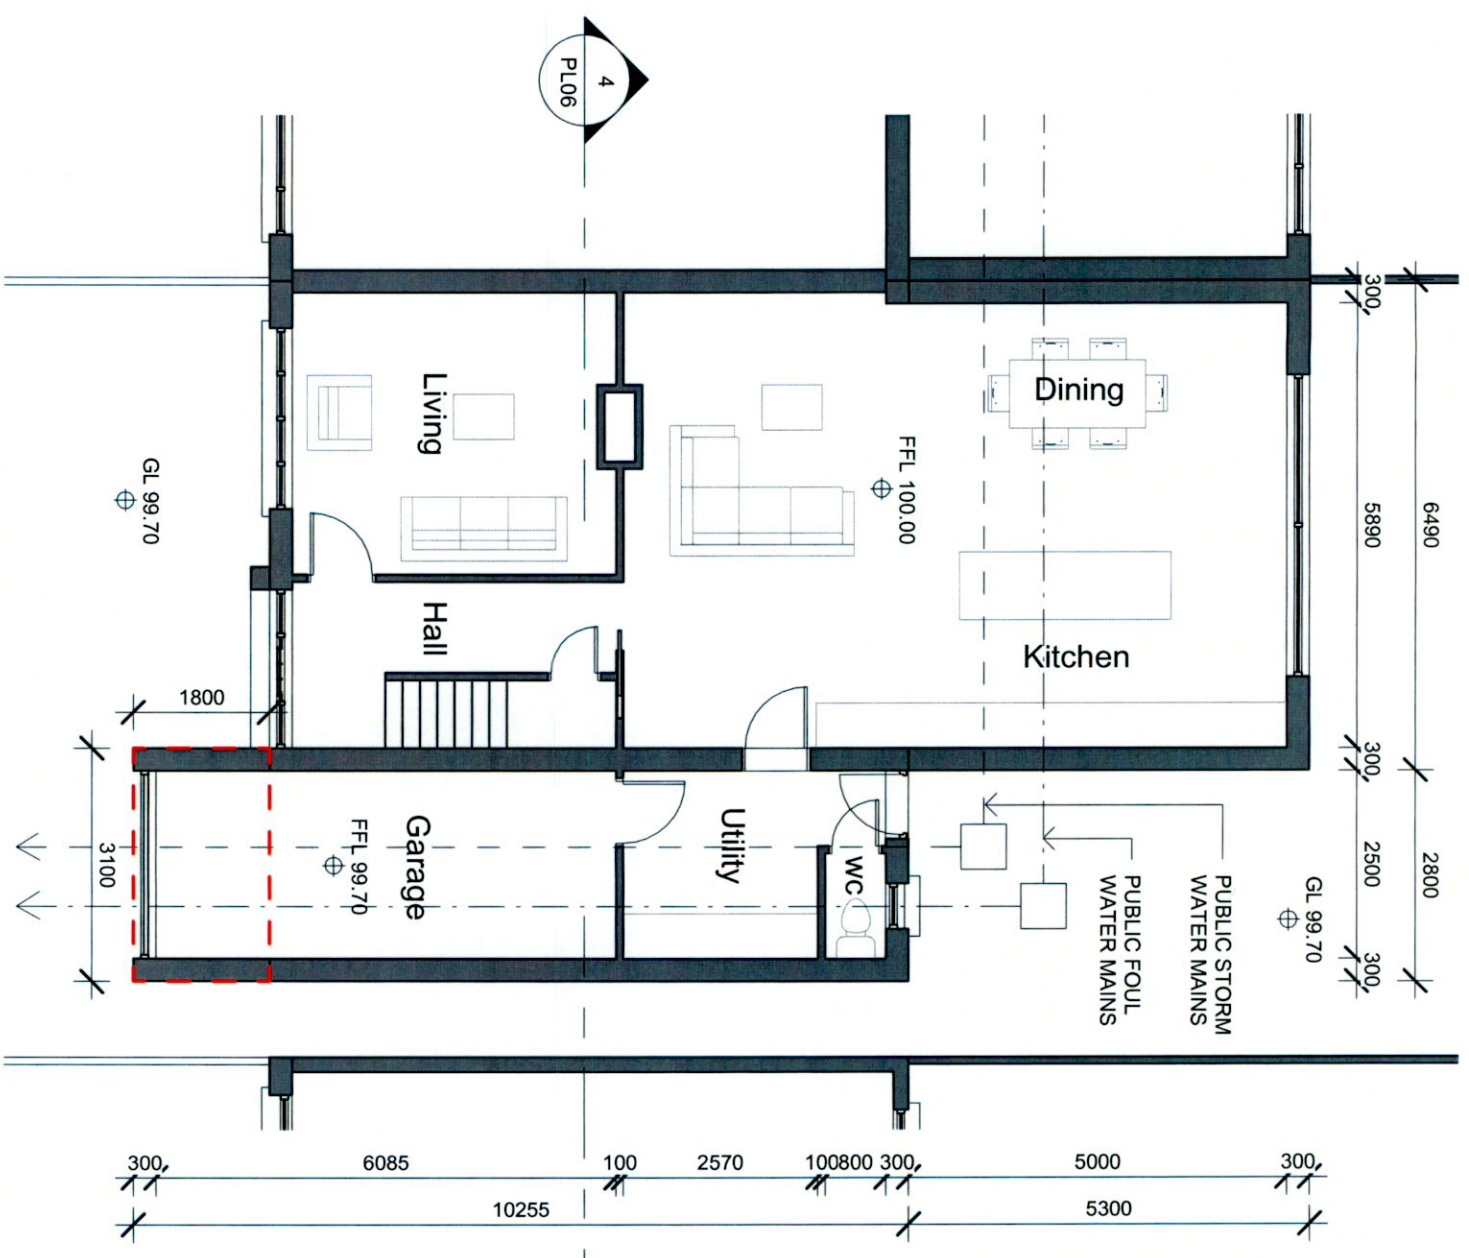

**2**  
Ground Floor - Proposed  
1 : 100

David Brunton	
49 Kew Park Avenue, Lucan, Co. Dublin	
T 087 679 3063	
Proposed front & side extension at 49 Kew Park Avenue, Lucan, Co. Dublin	
PROJECT TITLE	GROUND FLOOR PLAN
SCALE	1 : 100
DATE	
REVISION	
PL02	



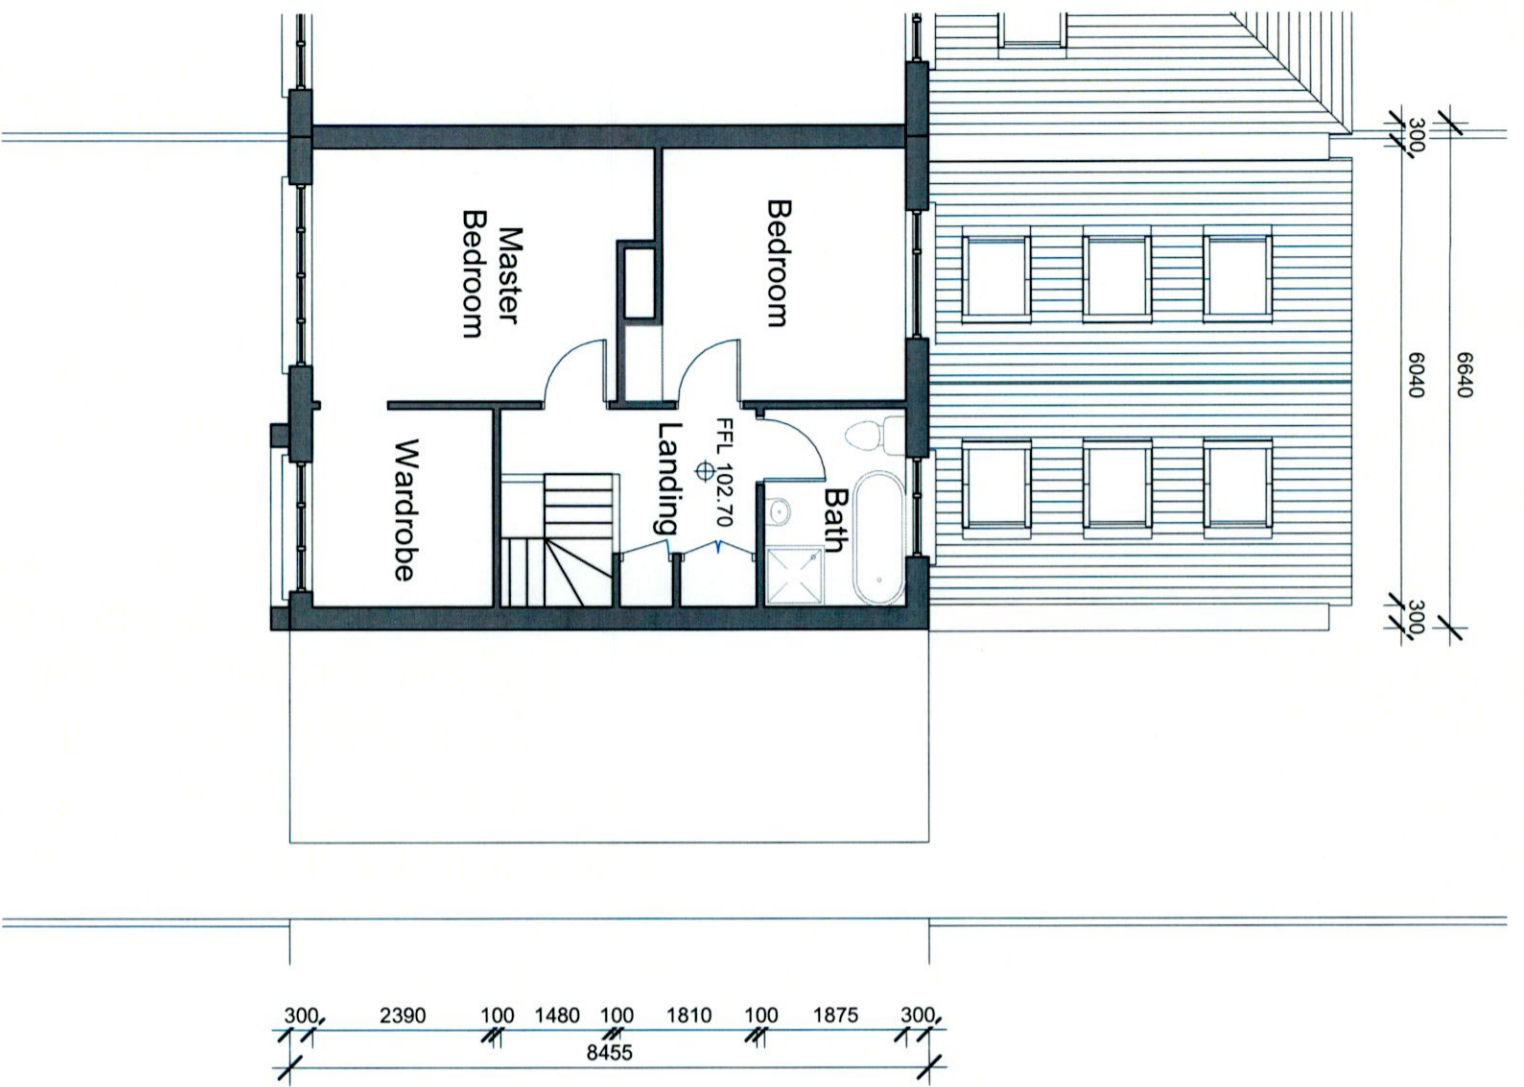

**1**  
**First Floor - Existing**  
 1 : 100



**2**  
**First Floor - Proposed**  
 1 : 100

<b>David Brunton</b> 49 Kew Park Avenue, Lucan, Co. Dublin T 087 679 3063	
<b>PROJECT TITLE</b> Proposed front & side extension at 49 Kew Park Avenue, Lucan, Co. Dublin	
<b>DRAWING TITLE</b> FIRST FLOOR PLAN	<b>SCALE</b> 1 : 100
<b>DATE</b>	<b>REVISION</b>
<b>DRAWING No.</b> PL03	