


1

1 : 100


### Front Elevation - Proposed

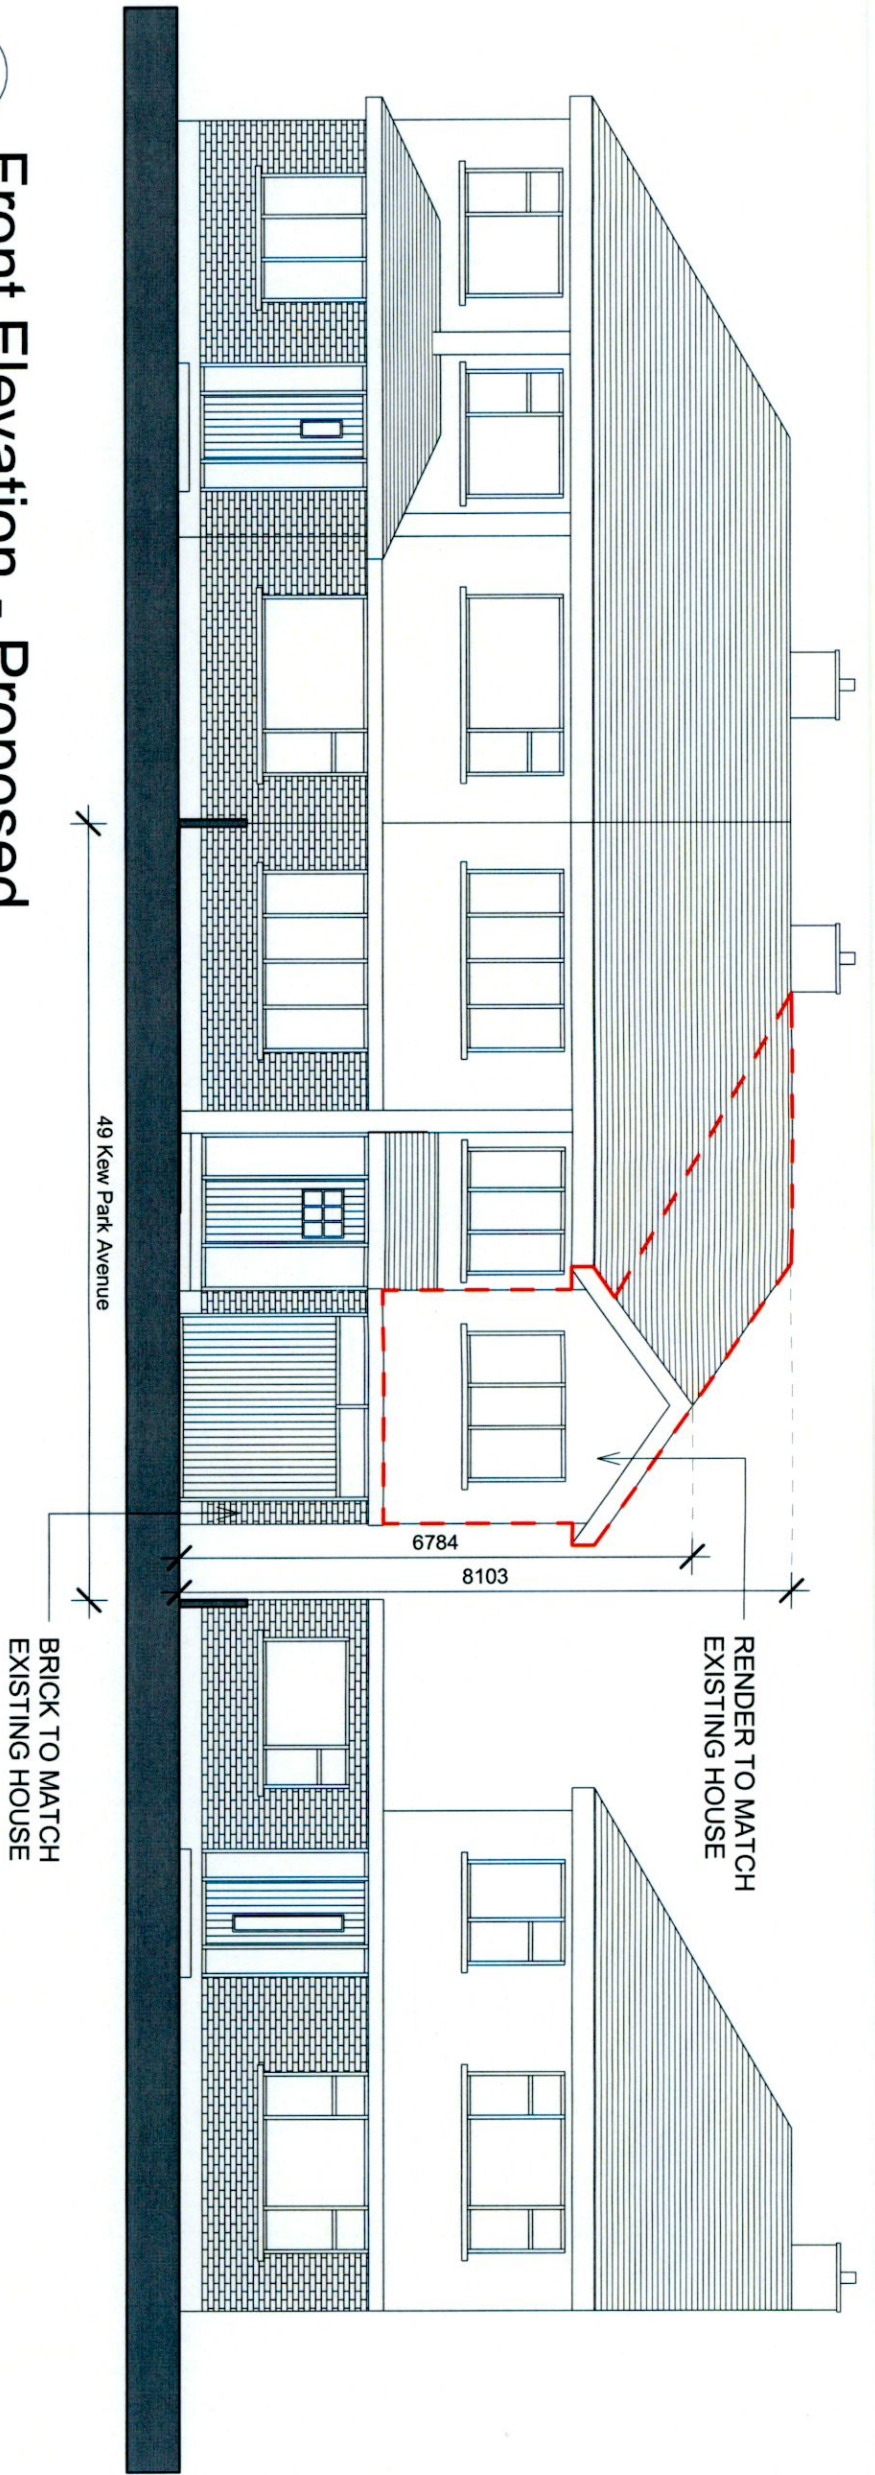

2

1 : 100

### Front Elevation - Existing

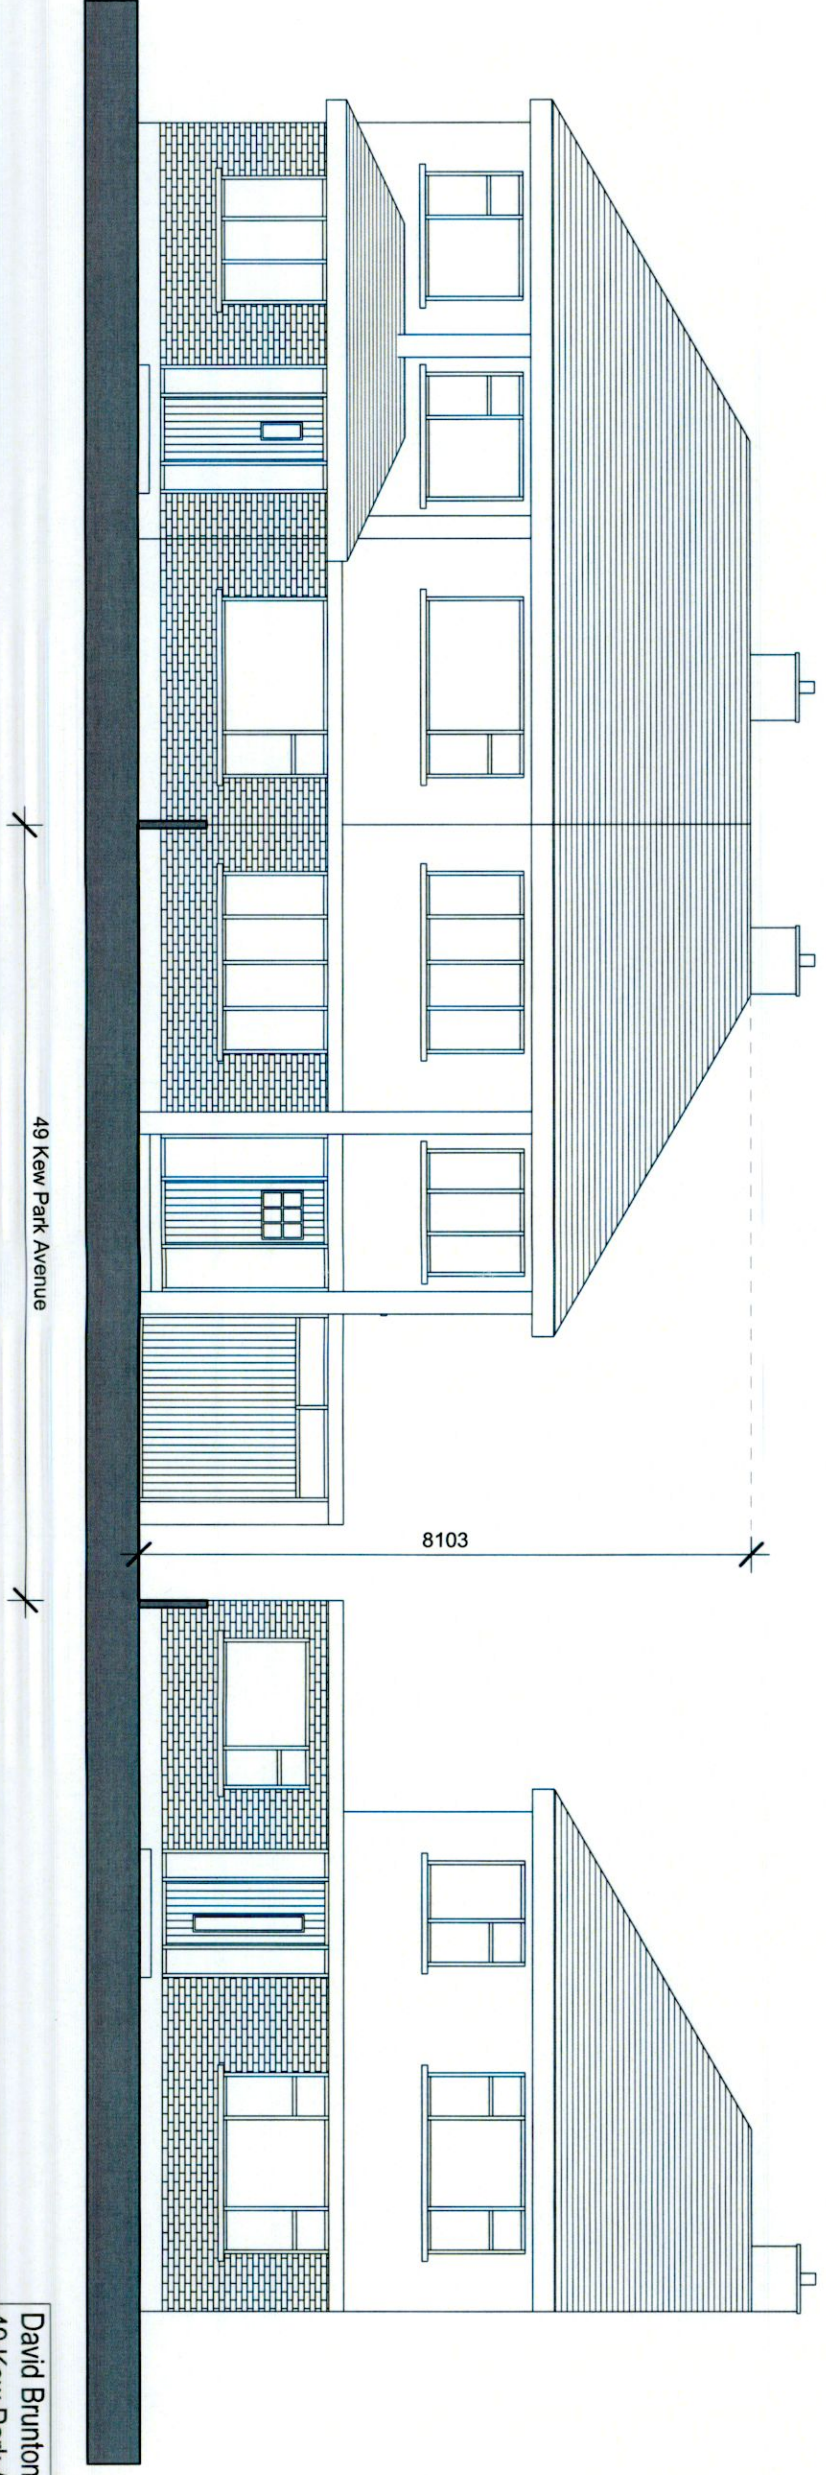

David Brunton  
 49 Kew Park Avenue, Lucan, Co. Dublin  
 T 087 679 3063

PROJECT TITLE  
 Proposed front & side extension at 49 Kew Park Avenue, Lucan, Co. Dublin


DRAWING TITLE  
 FRONT ELEVATION

SCALE  
 1 : 100


DATE

REVISION

DRAWING NO.  
 PL04

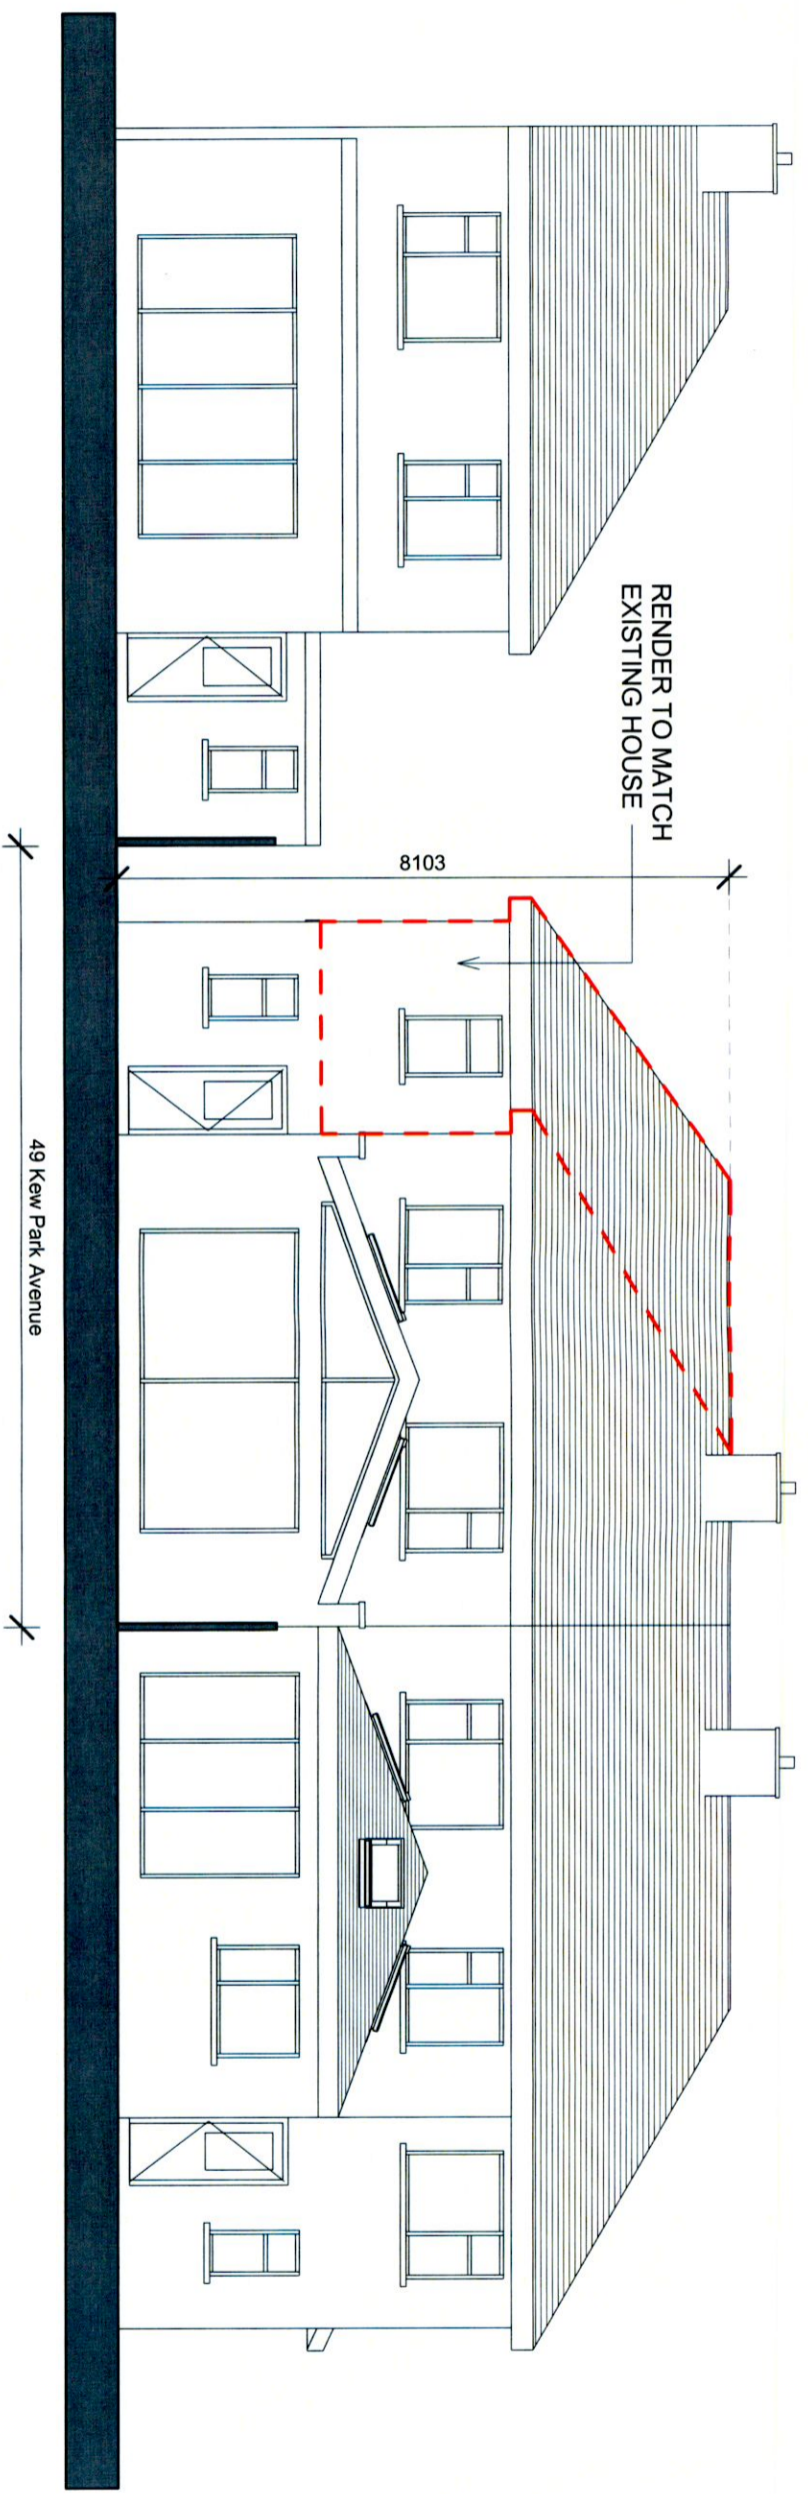

1  
Rear Elevation - Proposed  
1 : 100

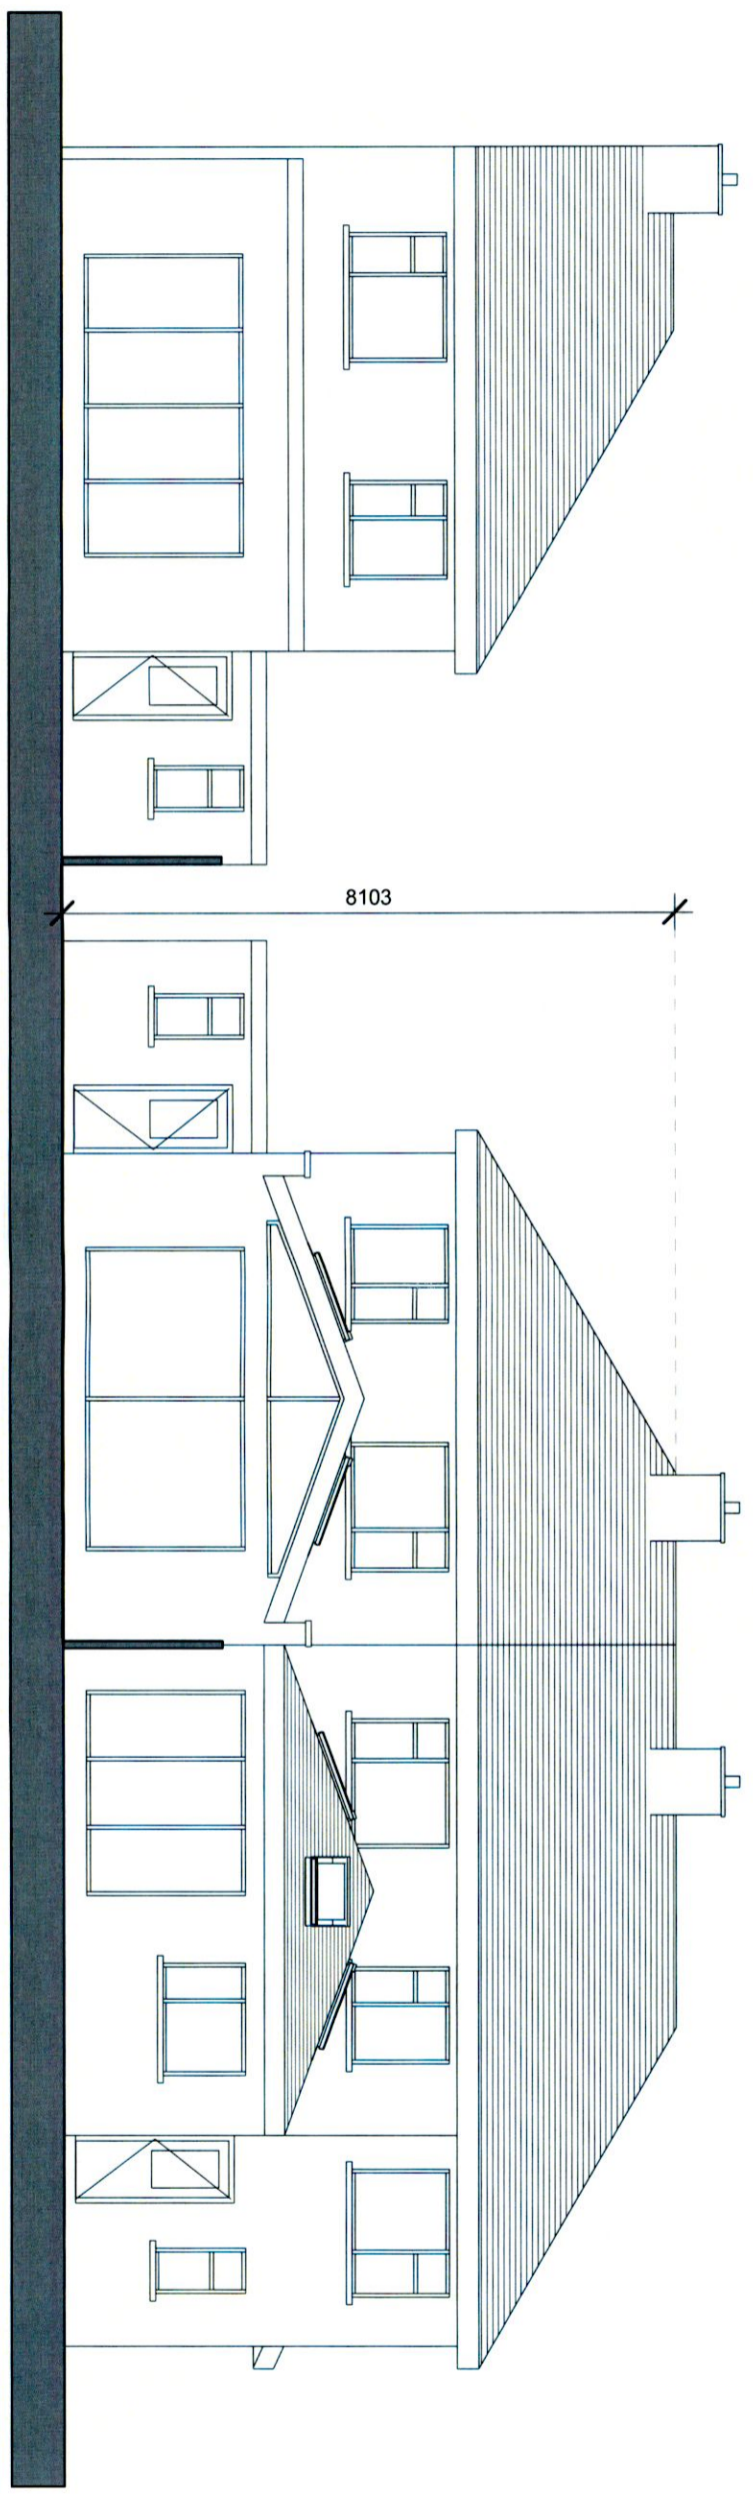

2  
Rear Elevation - Existing  
1 : 100

David Brunton  
 49 Kew Park Avenue, Lucan, Co. Dublin  
 T 087 679 3063

PROJECT TITLE  
 Proposed front & side extension at 49 Kew Park Avenue, Lucan, Co. Dublin

DRAWING TITLE  
 REAR ELEVATION

SCALE  
 1 : 100

DATE

REVISION

PL05