


EXTENT OF SITE TO WHICH THIS PLANNING APPLICATION APPLIES OUTLINED IN RED
LOCATION OF GATE / FENCE 'A'

KEYPLAN

PLEASE REFER TO OVERALL SITE PLAN FOR CURRENT STATUS OF BUILDINGS

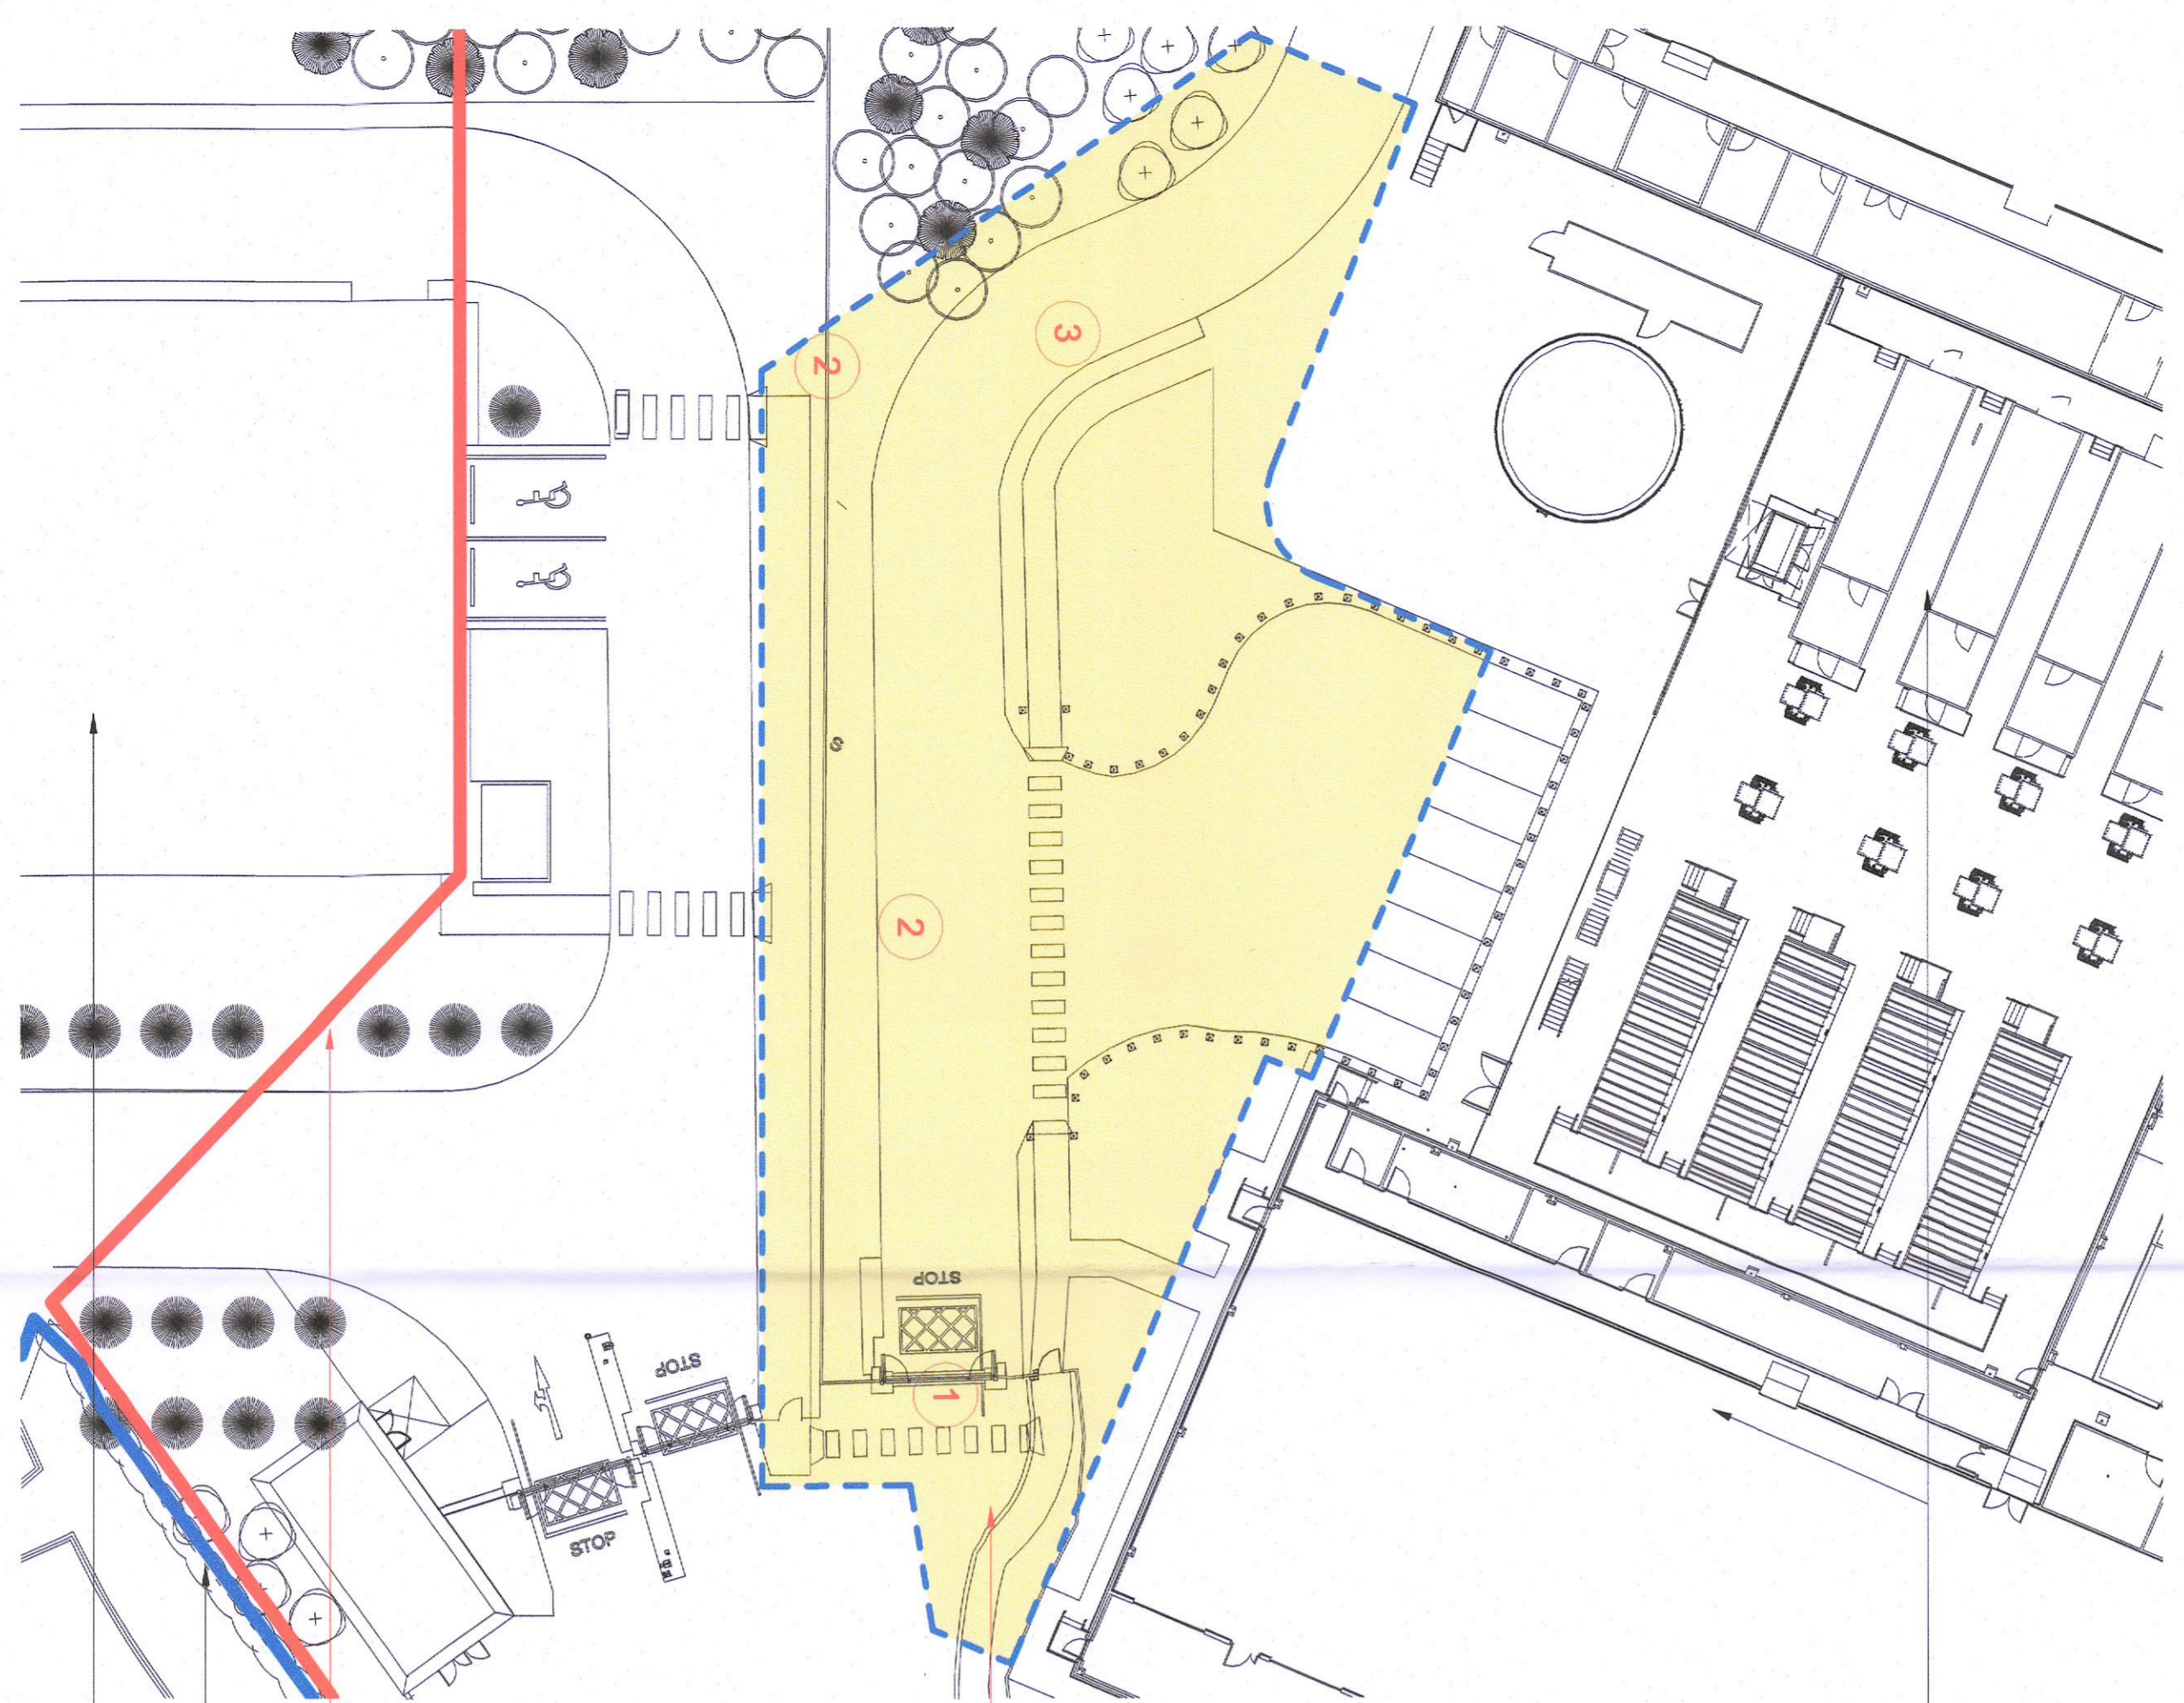

RETENTION CHANGES OUTLINED & EXISTING AREA WHERE CHANGE IS BEING HIGHLIGHTED IN YELLOW AREA

AREA OUTLINED IN RED PERTAINS TO THIS APPLICATION

SITE OWNERSHIP BOUNDARY OUTLINED IN BLUE
PLEASE REFER TO OVERALL SITE PLAN FOR CURRENT STATUS OF BUILDINGS


1 PERMITTED PART SITE PLAN - ENTRANCE AREA

SCALE: 1:300

LEGEND

- 1 ENTRANCE / EXIT GATES GRANTED UNDER PLANNING REF: SD18A0298 TO BE OMITTED
- 2 INTERNAL CIRCULATION ROUTE TO BE ALTERED AND INTERNAL FENCE TO BE OMITTED
- 3 LAYOUT OF INTERNAL VEHICULAR & PEDESTRIAN ROUTES TO BE ALTERED

PLEASE REFER TO OVERALL SITE PLAN FOR CURRENT STATUS OF BUILDINGS

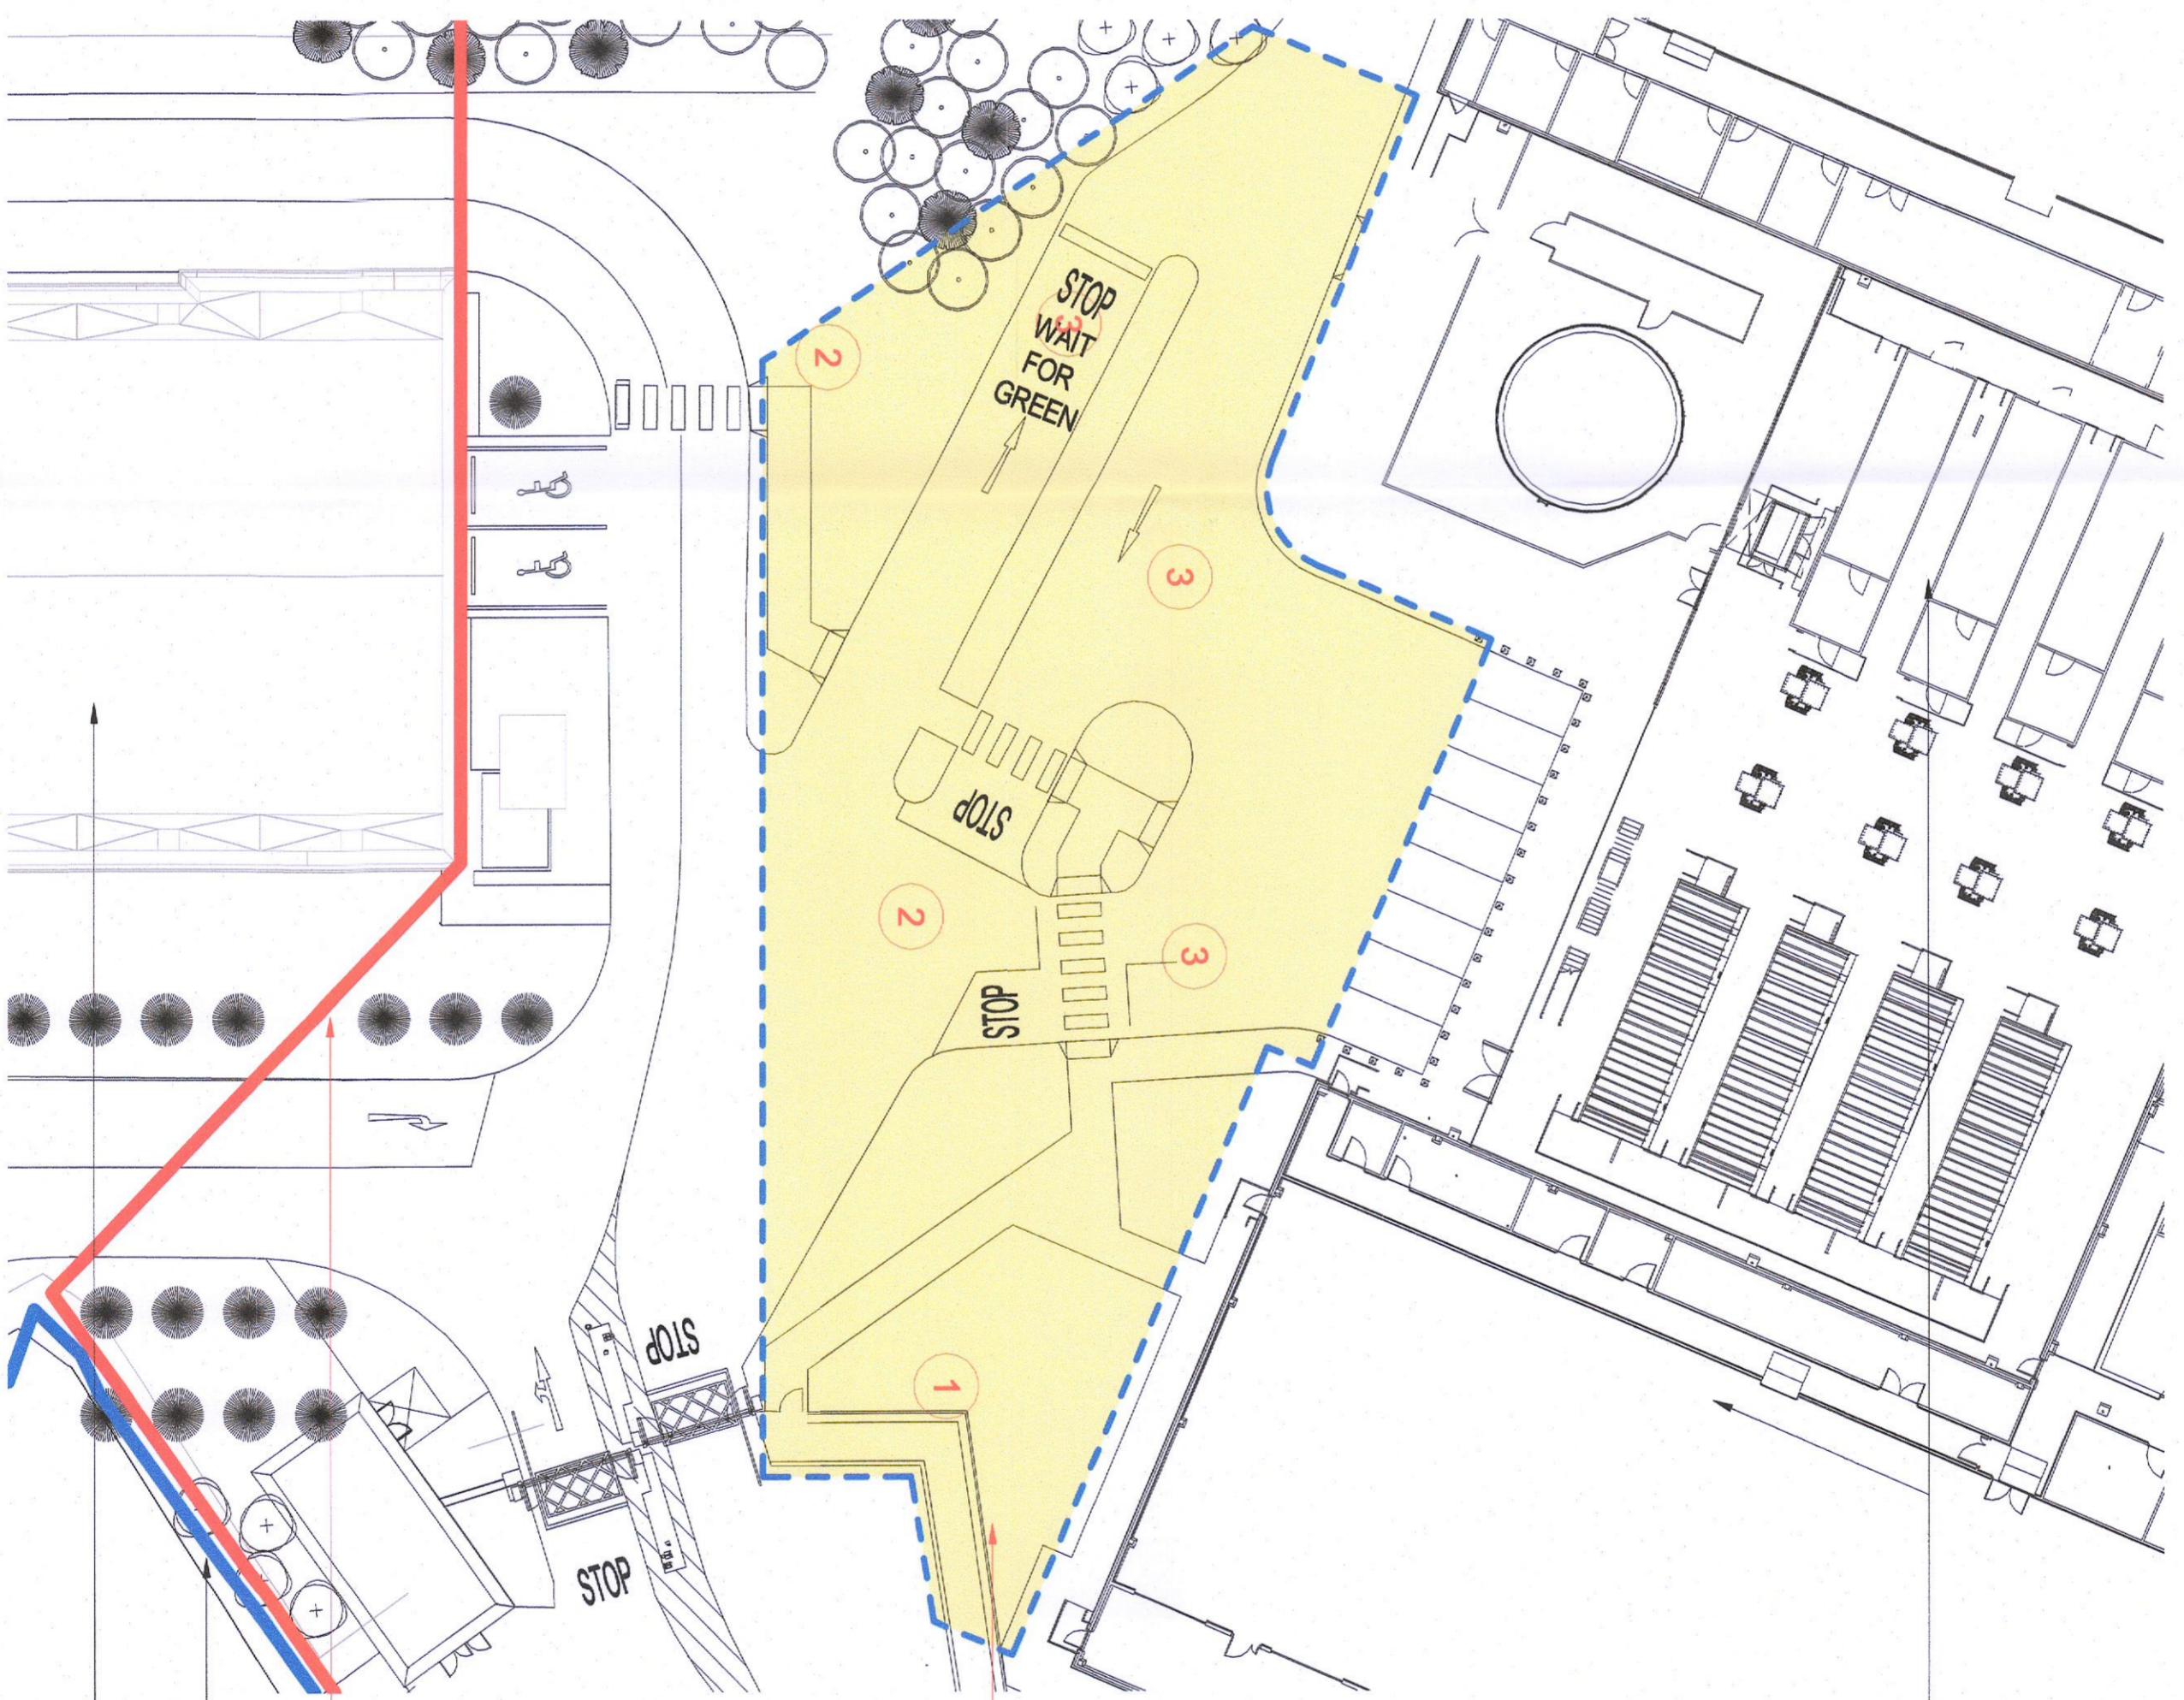

RETENTION CHANGES OUTLINED & AREA OF CHANGE HAS BEEN HIGHLIGHTED IN YELLOW AREA

AREA OUTLINED IN RED PERTAINS TO THIS APPLICATION

SITE OWNERSHIP BOUNDARY OUTLINED IN BLUE
PLEASE REFER TO OVERALL SITE PLAN FOR CURRENT STATUS OF BUILDINGS

2 PROPOSED PART SITE PLAN - ENTRANCE AREA

SCALE: 1:300

LEGEND

- 1 ENTRANCE / EXIT GATES GRANTED UNDER PLANNING REF: SD18A0298 OMITTED
- 2 INTERNAL CIRCULATION ROUTE ALTERED AND INTERNAL FENCE OMITTED
- 3 LAYOUT OF INTERNAL VEHICULAR & PEDESTRIAN ROUTES ALTERED

ALL DIMENSIONS TO BE CHECKED ON SITE
NO DIMENSIONS TO BE SCALED FROM THIS DRAWING
DRAWING IS TO BE READ IN CONJUNCTION WITH RELEVANT CONSULTANTS DRAWINGS

BC&I
BUREAU COMPUTER ENVIRONMENTS, INC.
10400 Rodgers Road
Houston, Texas 77070
Phone: 281-374-8844
Fax: 281-374-8892

Henry J Lyons
Architectural & Interiors
+353 1 888 3333
hjl@henryjlyons.com
51-54 Parnass Street
Dublin D02 X068

ethos
ENGINEERING
Ayer Business Centre,
Blackburn Rd, Sandyford
Industrial Estate,
Sandyford, Co. Dublin
Phone: (01) 283 2220

PINNACLE
CONSULTING ENGINEERS
100AVERSTONE HOUSE, 61 BERNERS STREET
LONDON, W1T 3SU
Tel: 0207 0438310

REV	DATE	DESCRIPTION	BY	CHK	APP
P2	22/07/2022	ISSUED FOR CLARIFICATION PER A&I, H&P	AM	DM	DM
P1	10/05/2022	ISSUED FOR ADDITIONAL INFORMATION	AM	DM	DM
REV	DATE	DESCRIPTION	BY	CHK	APP

STATUS CODE DESCRIPTION ISSUED FOR PLANNING APPROVAL

CLIENT: EDGECONNEX
PROJECT: EDC02UB 22103 - RETENTION PLANNING

DRAWING PERMITTED & PROPOSED PART SITE PLAN - ENTRANCE AREA

PROJECT NUMBER	DATE	
950798	04/11/22	
SCALE: A1	DRAWN/DESIGNED:	
A4/A3/24	Amyl O'Sullivan	
STATUS CODE	DRAWING NUMBER	REVISION
A1	EDC-HL-2230-DR-AP-1.10	P2

Henry J Lyons
Architectural & Interiors
+353 1 888 3333
hjl@henryjlyons.com
51-54 Parnass Street
Dublin D02 X068