


First Floor Plan



7367

Second Floor Plan

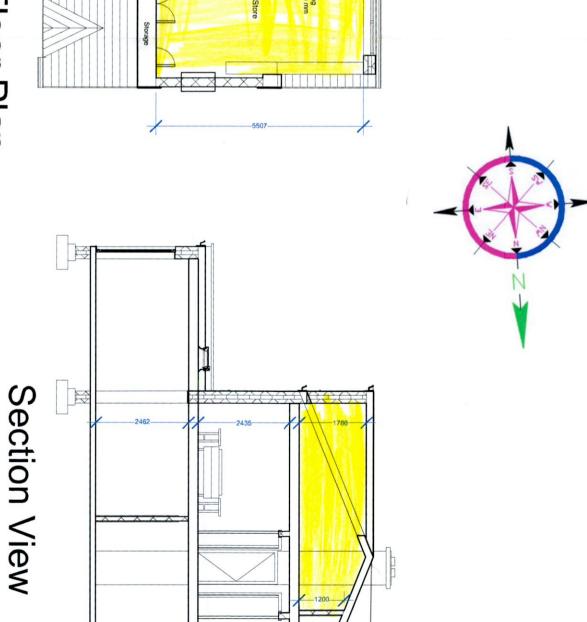

SCALE: 1:100 (A3)

DO NOT SCALE FROM THIS DRAWING, WORK ONLY FROM FIGURED DIMENSIONS, CONTRACTOR TO CHECK ALL DIMENSIONS ON SITE. ALL ERROR AND OMISSIONS TO BE IMMEDIATELY REPORTED TO ONOR DESIGN



DESIGN FINANCE BUILD

Dublin: Cavan: 13 Adelaide Road, Dublin 2, D02 P950
Carricknabrick House, Loughduff, Co. Cavan, H12 VY66

CLIENT
PROJECT
ADDRESS
PROJECT NO.

Richard & Jennifer Noone Proposed Attic Conversion 88 Whitethorn Drive, Palmerstown, Dublin 22 22248

Plannina Permission

DRAWING TITLE Attic Conversion

22248-PE- 01

Date: 20 Jun 2022

Drawn - Caoláinn O'Reilly

Checked - Claire O'Neill

REV