

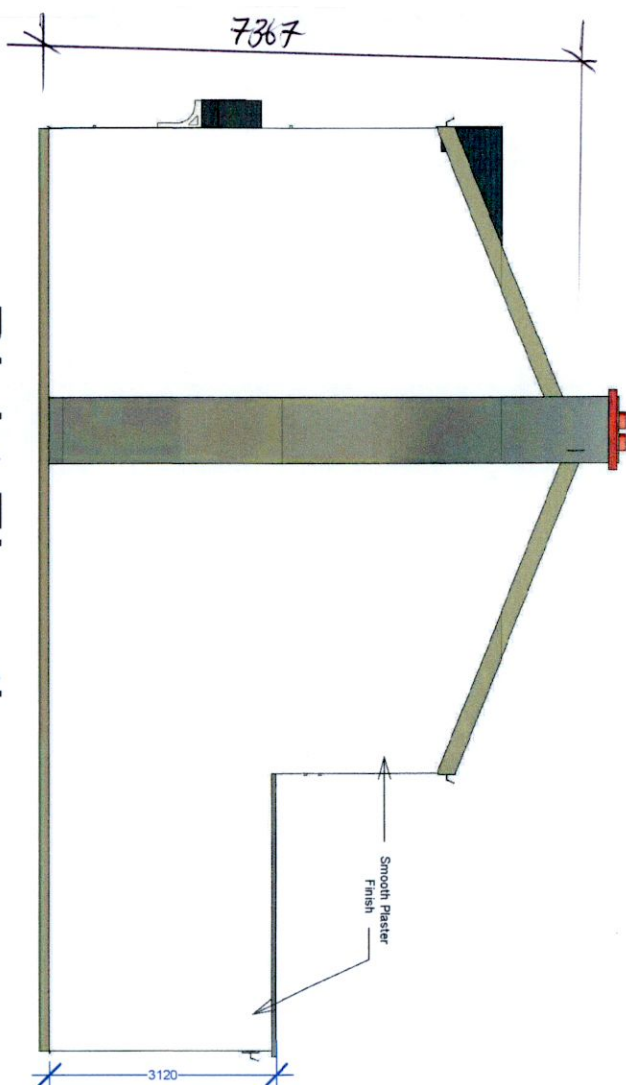



Front Elevation

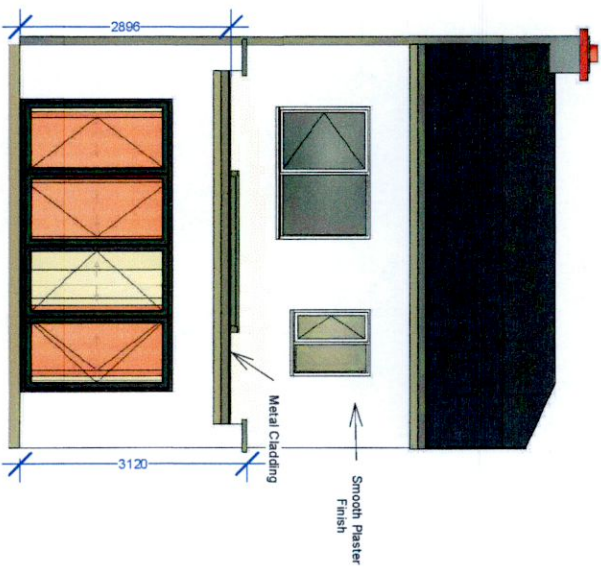

Right Elevation

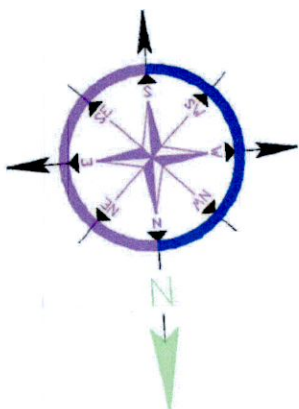

Rear Elevation

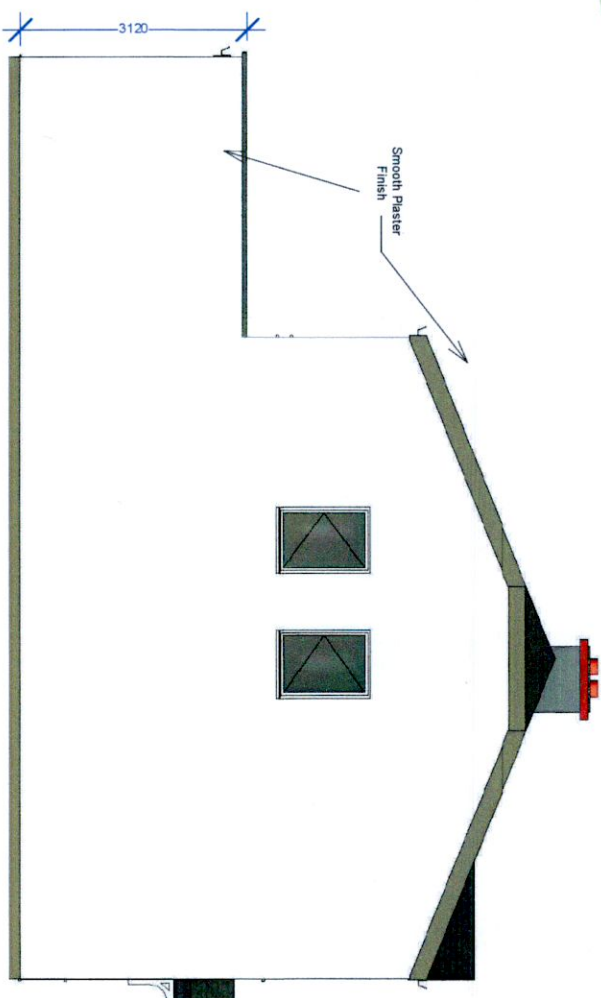

Left Elevation

0 1M 2M 4M
SCALE: 1:100 (A3)

THIS DRAWING IS COPYRIGHT © NO PART OF THIS DOCUMENT MAY BE REPRODUCED OR TRANSMITTED IN ANY FORM OR STORED IN ANY RETRIEVED SYSTEM OF ANY NATURE WITHOUT THE WRITTEN PERMISSION OF ONOR DESIGN AS COPYRIGHT HOLDER EXCEPT AS AGREED FOR USE ON THE PROJECT FOR WHICH THE DOCUMENT WAS ORIGINALLY ISSUED.
DO NOT SCALE FROM THIS DRAWING. WORK ONLY FROM FIGURED DIMENSIONS. CONTRACTOR TO CHECK ALL DIMENSIONS ON SITE. ALL ERROR AND OMISSIONS TO BE IMMEDIATELY REPORTED TO ONOR DESIGN



ONOR Design

DESIGN FINANCE BUILD

Dublin: 13 Adelaide Road, Dublin 2, D02 P950
Cavan: Carricknabrick House, Loughduff, Co. Cavan, H12 VY66
(087)2932686 / design@onor.ie / www.onor.ie

CLIENT Richard & Jennifer Noone
PROJECT ADDRESS Proposed Attic Conversion
88 Whitethorn Drive, Palmerstown, Dublin 22
PROJECT NO. 22248

DRAWING TITLE Existing Plan
ISSUED Planning Permission

DRAWING
22248-PE-022

Date: 20 Jun 2022

Drawn - Caoilinn O'Reilly

Checked - Claire O'Neill

REV