




Front Elevation

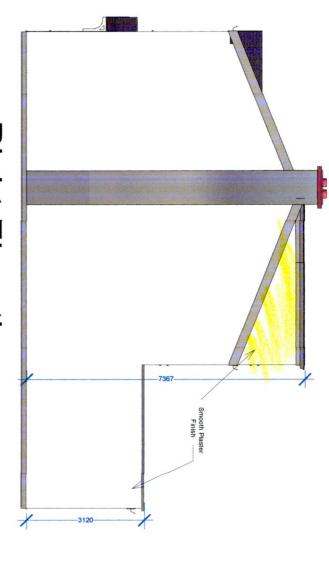

Right Elevation

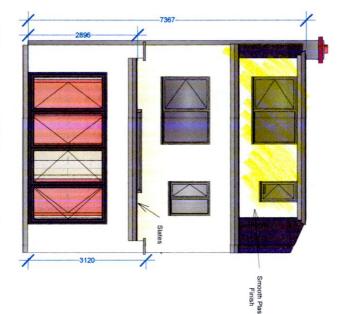

Rear Elevation

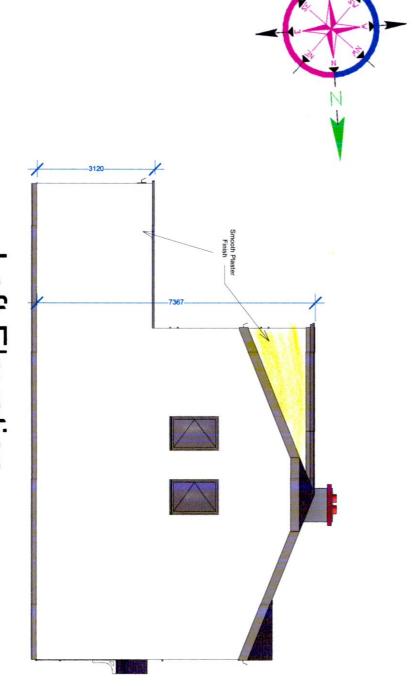

Left Elevation

) = Proposed Athe Conversion.

ONOR Design

THIS DRAWING IS COPYRIGHT ©, NO PART OF THIS DOCUMENT MAY BE REPRODUCED OR TRANSMITTED IN ANY FORM OR STORED IN ANY FERM OF ANY NATURE WITHOUT THE WRITTEN SYSTEM OF ANY NATURE WITHOUT THE WRITTEN PERMISSION OF ONOR DESIGNAS COPYRIGHT HOLDER EXCEPT AS AGRRED FOR USE ON THE PROJECT FOR WHICH THE DOCUMENT WAS ORIGINALLY ISSUED.

DO NOT SCALE FROM THIS DRAWING. WORK ONLY FROM FIGURED DIMENSIONS, CONTRACTOR TO CHECK ALL DIMENSIONS ON SITE. ALL ERROR AND OMISSIONS TO BE IMMEDIATELY REPORTED TO ONOR DESIGN

DESIGN FINANCE BUILD

CLIENT
PROJECT
ADDRESS
PROJECT NO.

Richard & Jennifer Noone Proposed Attic Conversion 88 Whitethorn Drive, Palmerstown, Dublin 22 22248

22248-PE- 02

SCALE: 1:100 (A3)

<u>4</u>

Drawn - Caoláinn O'Reilly Date: 20 Jun 2022

REV

13 Adelaide Road, Dublin 2, D02 P950 Carricknabrick House, Loughduff, Co. Cavan, H12 VY66 (087)2932686 / design@onor.ie / www.onor.ie ISSUED

Cavan: Dublin:

DRAWING TITLE Attic Conversion

Planning Permission

Checked - Claire O'Neill