


Scale 1:200

Woodstown Park

3600, 1



Area For Retention Permission

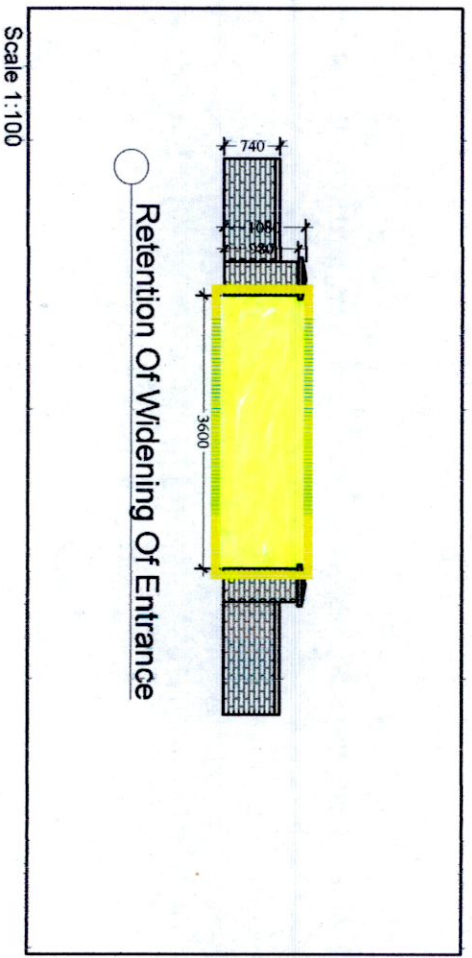

Scale 1:100

Retention Of Widening Of Entrance



Scale 1:100

Retention Of Widening Of Entrance
Front Elevation Of Existing

Retention Of Widening Of Entrance
Front Elevation Of Proposed

PL1	Issued For Planning	JW	JW	June 2022
REV:	REVISION TITLE:	DRN:	CHD:	DATE:

APPLICANT:
Earl & Mojgan Keogh

Jason Walsh
Architectural & Engineering
12 ARD MOR CRESCENT
TALLAGHT
DUBLIN 24
PHONE: 085 8070 432
EMAIL: G.J.W.SERVICES@GMAIL.COM

Proposed Front Extension & Retention Of Vehicular Entrance At,
20 Woodstown Park,
Knocklyon,
Dublin 16.

DRAWING TITLE:
Vehicular Entrance Widening
(Retention Permission)

SCALE: As Shown	INITIALS: JW	DATE: 15.06.2022
JOB No: EMK-22	DRAWING No: EMK-22-13	REV: PL1

CONTRACTORS MUST VERIFY ALL DIMENSIONS ON SITE BEFORE COMMENCING ANY WORK. NO WORKING DIMENSIONS TO BE SCALED. DIMENSIONS TO BLOCKWORK ONLY. THIS DRAWING AND DESIGN IS COPYRIGHT AND IS THE PROPERTY OF JASON WALSH.

ALL BUILDING WORK TO BE CARRIED OUT IN ACCORDANCE WITH ENGINEERS DETAILS & CURRENT BUILDING REGULATIONS

THIS DRAWING IS ISSUED FOR PLANNING ONLY, AND IS NOT A CONSTRUCTION DRAWING