



FRONT ELEVATION

CONTIGUOUS ELEVATION

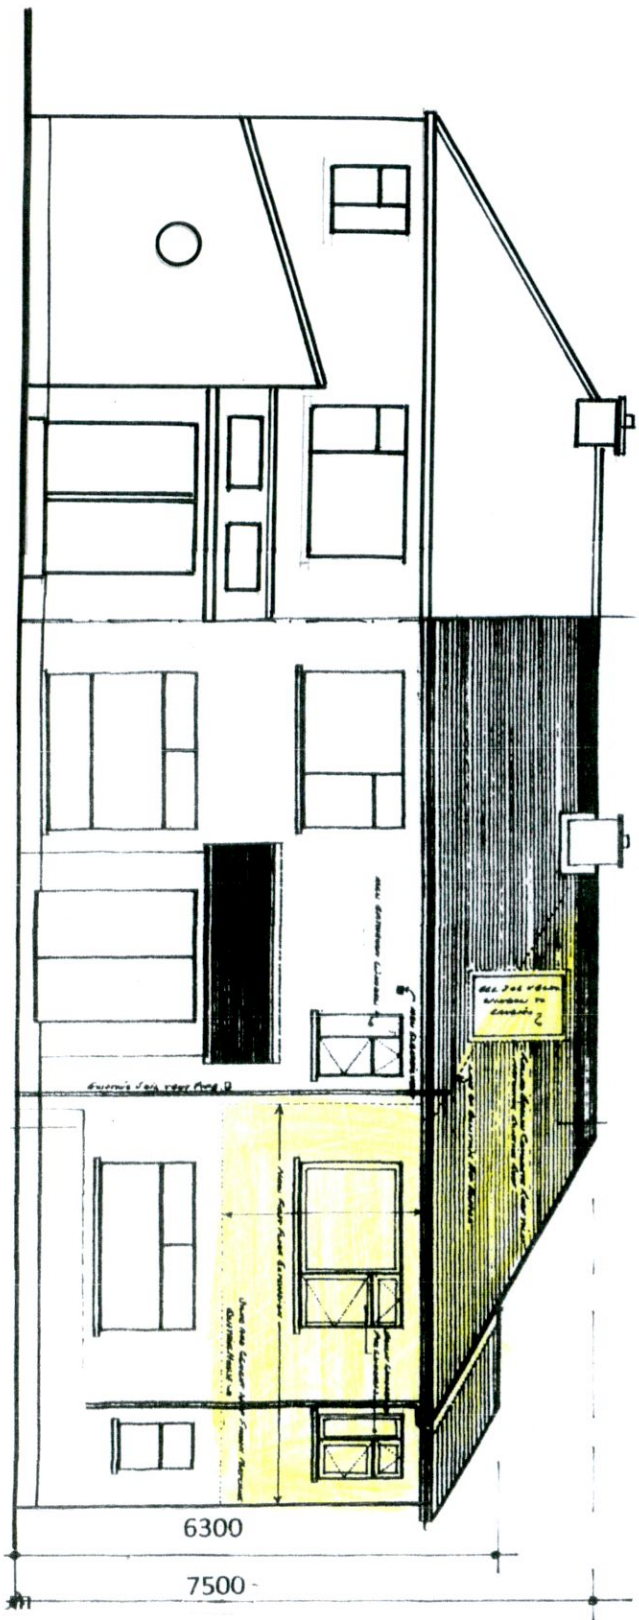


CONTIGUOUS ELEVATION

REAR ELEVATION

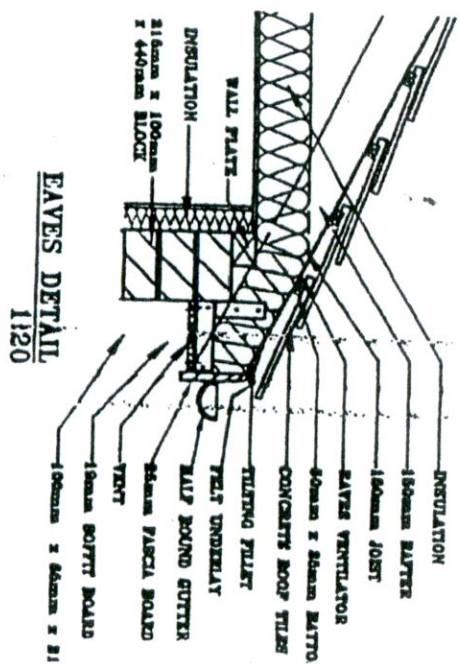

EAVES DETAIL  
1:20

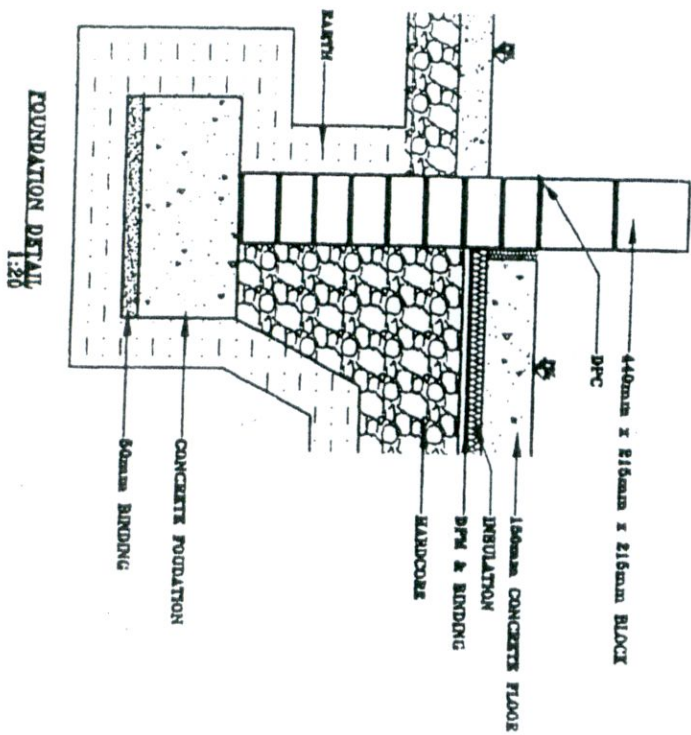

FOUNDATION DETAIL  
1:20

Drawing Number : 597/PD/04  
Scale : 1 : 100

PROPOSED FIRST FLOOR EXTENSION OVER EXISTING SINGLE STOREY TO SIDE  
OF 75 WOODLAWN PARK AVENUE, FIRHOUSE, DUBLIN 24 FOR MR. W. FAY,

WATSON FITZPATRICK & ASSOCIATES  
Planning & Design Consultants  
98 Woodlawn Park Grove  
Firhouse, Dublin 24.