



Notes: This drawing was created from a superficial survey. No openings were carried out. Do not scale from this drawing, indicated dimensions only. This drawing is for planning purposes only and must not be used for construction.

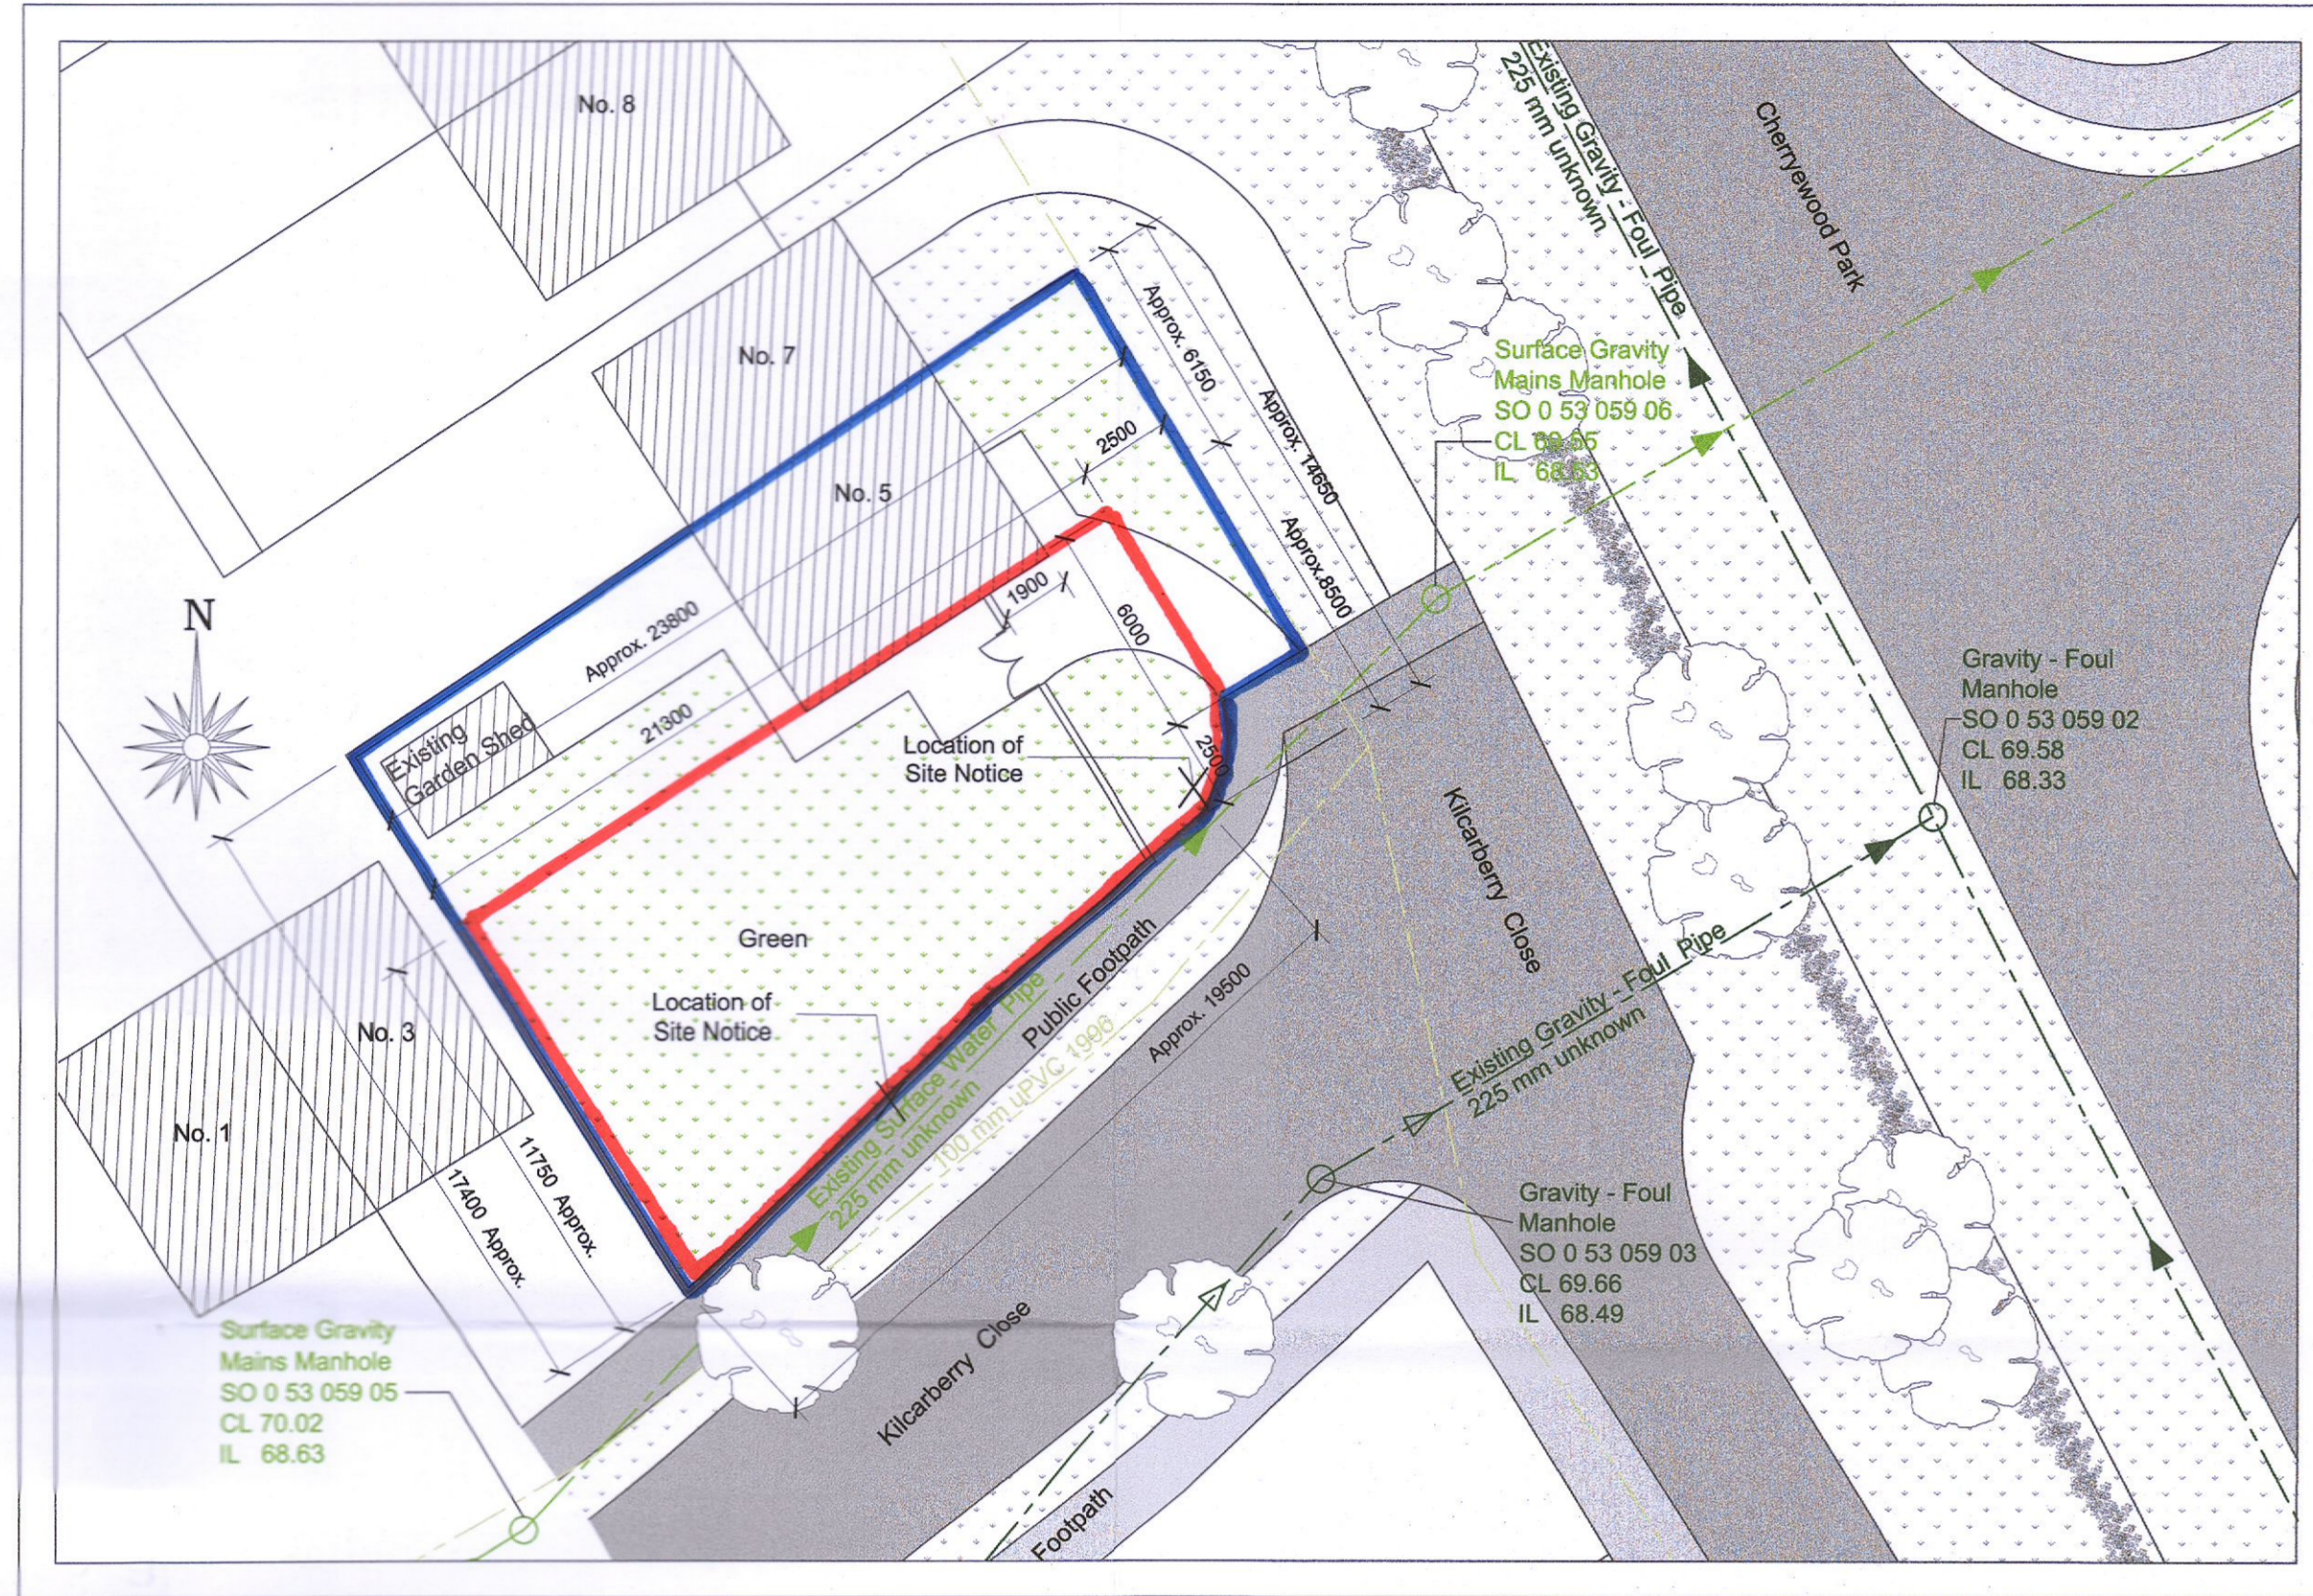


Site Plan
Scale 1:200

- Existing House Site Area : 0.36 hectares approx.
- Site Area : 0.21 hectares approx.

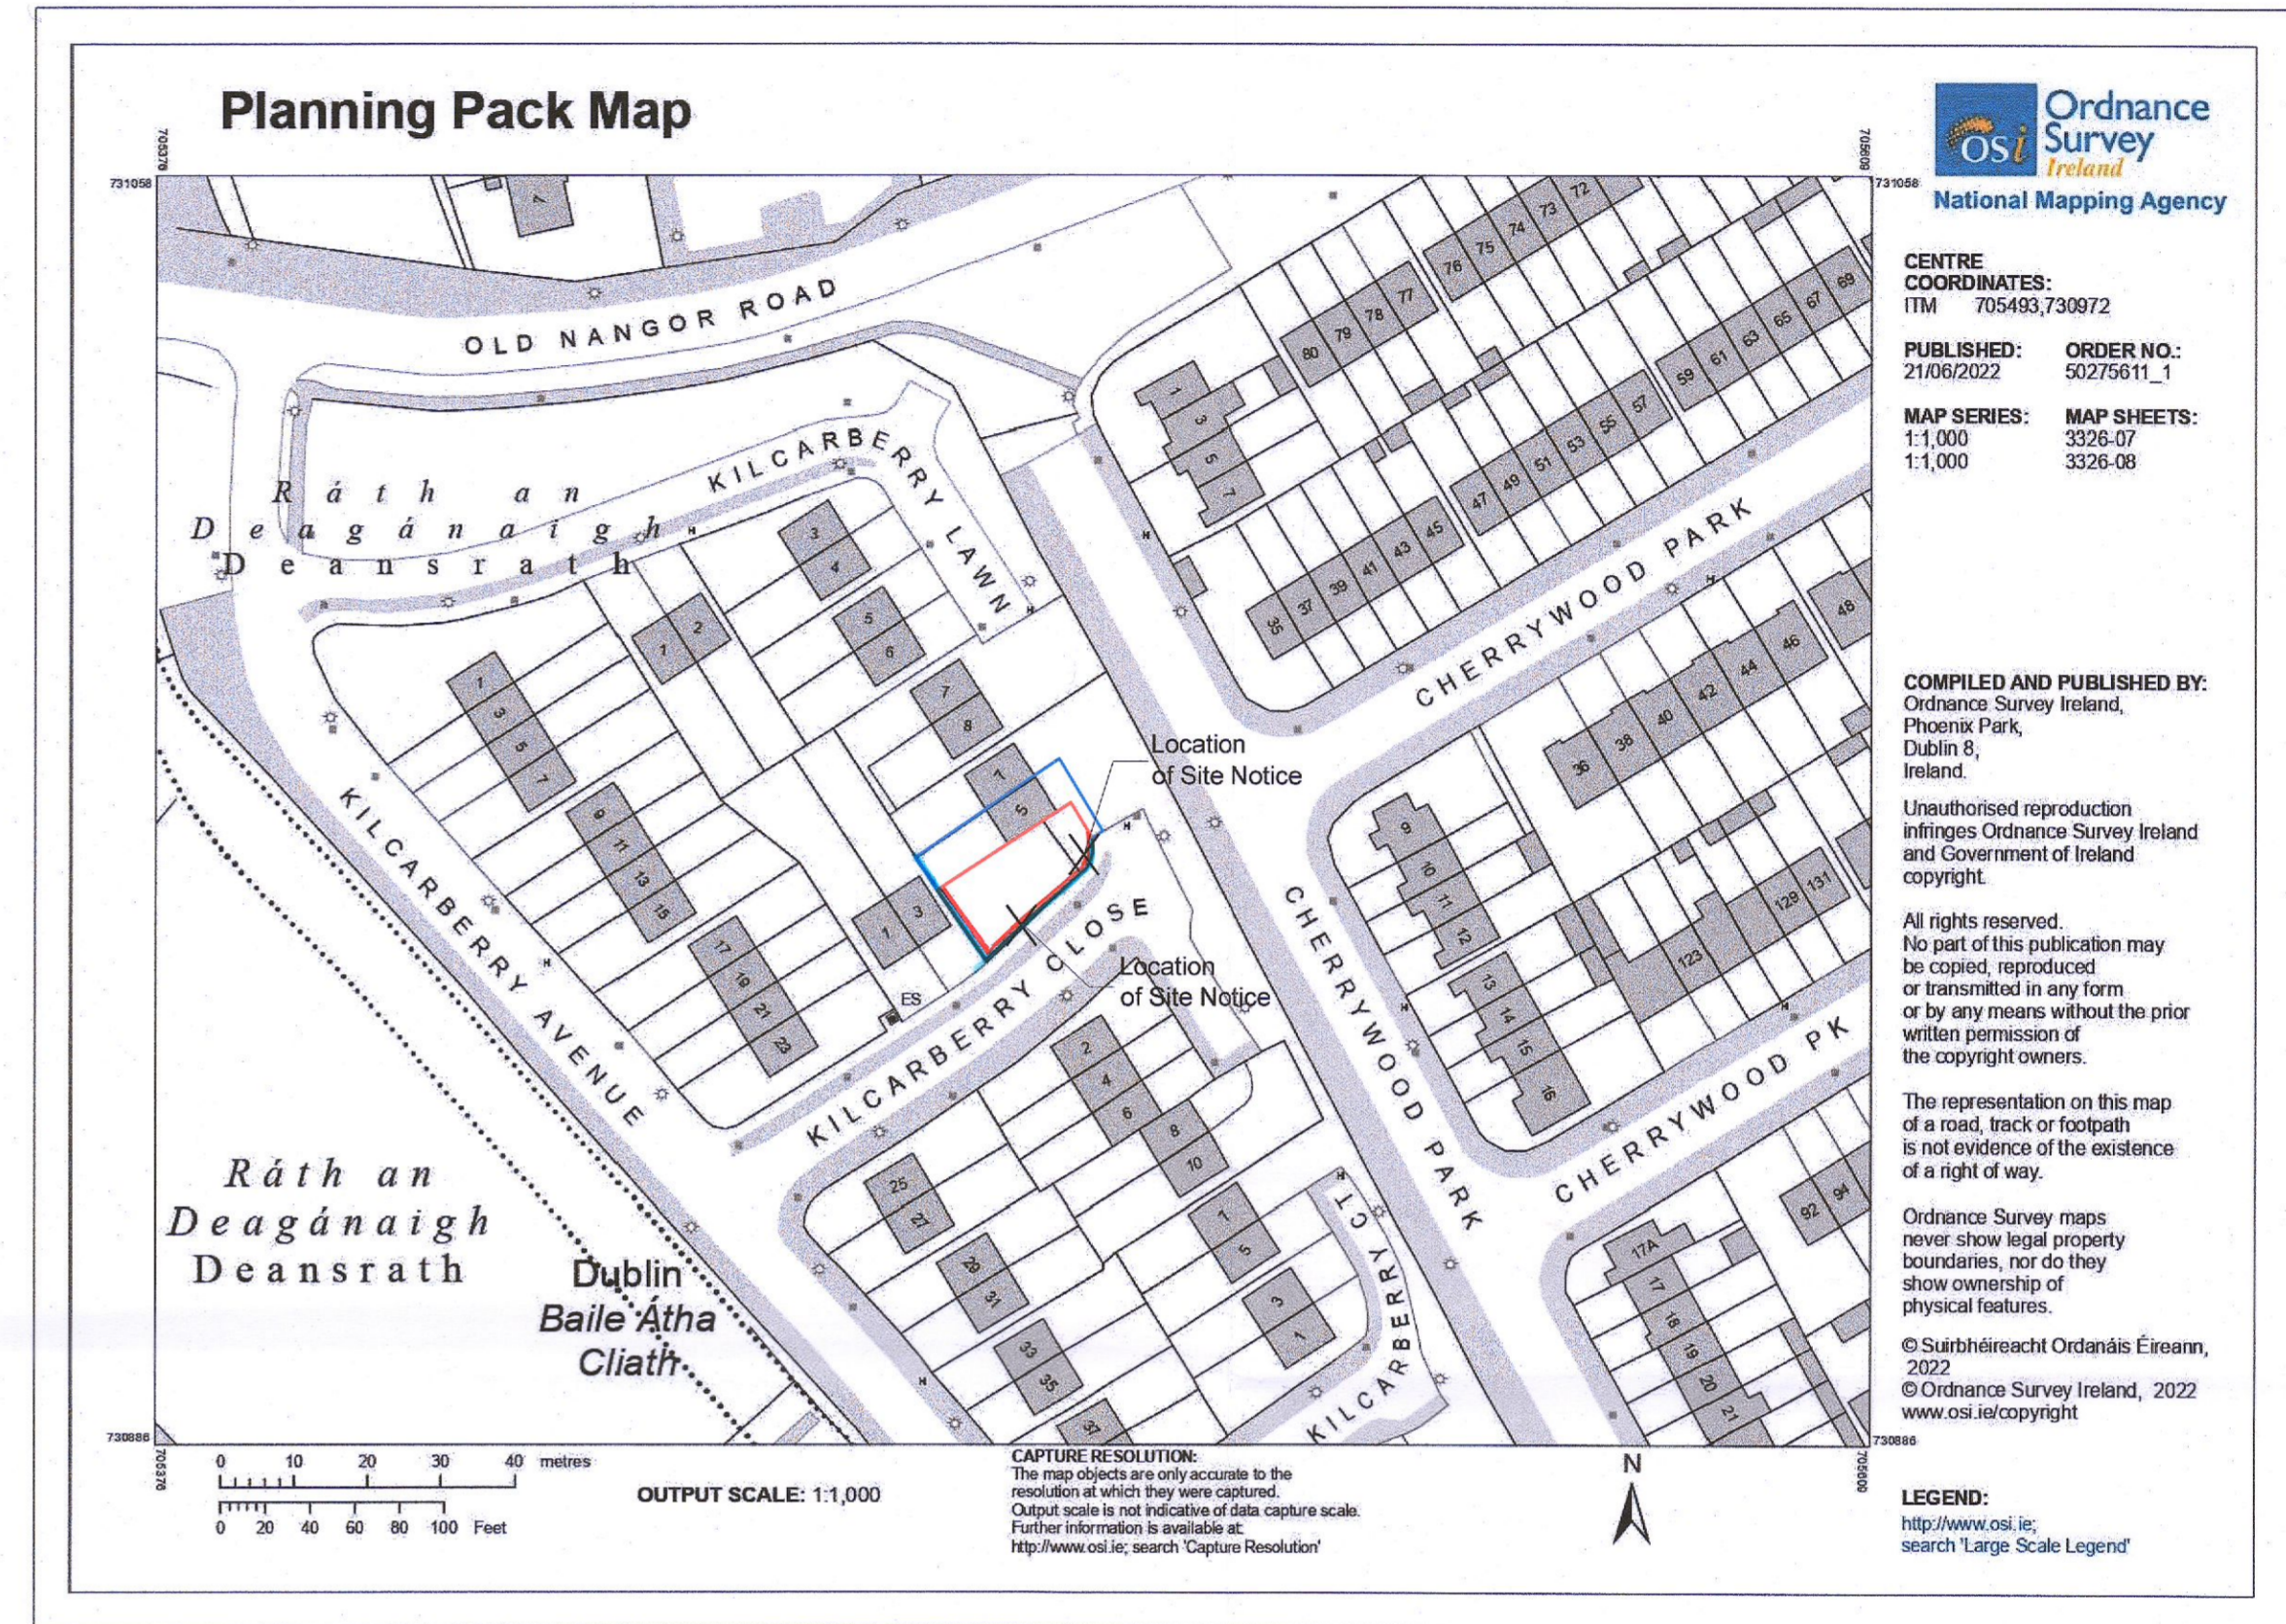

OSI map

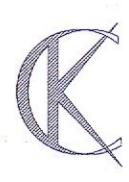CLIENT: Robert Flanagan	
JOB DESCRIPTION: Proposed 2-story dwelling 5 Kilcarberry Cl, Clondalkin, Dublin 22	
DRAWING TITLE: Survey Drawings	
DATE: June 2022	SCALE: As Indicated
DRAWN BY: CK-VK	DRAWING REF: 5KC-SD-01
CHECKED BY: CK	
CK Architecture <i>Design-Planning-Survey-Management</i>	
 Ashleigh House, John P Kennedy Rd, Dublin 12 Tel/Fax: 01 6208135 contact@ckarchitecture.ie WWW.CKARCHITECTURE.IE	