


Peter Pearson Evans MRIAI. Architect.

14, Kennelsfort Road, Palmerstown D.20


Proposed Ground , and First Floor Plans

Drwg No. 01- 003 Rev.A. 07/2022

Scale:1:100. Date : 04/2022.

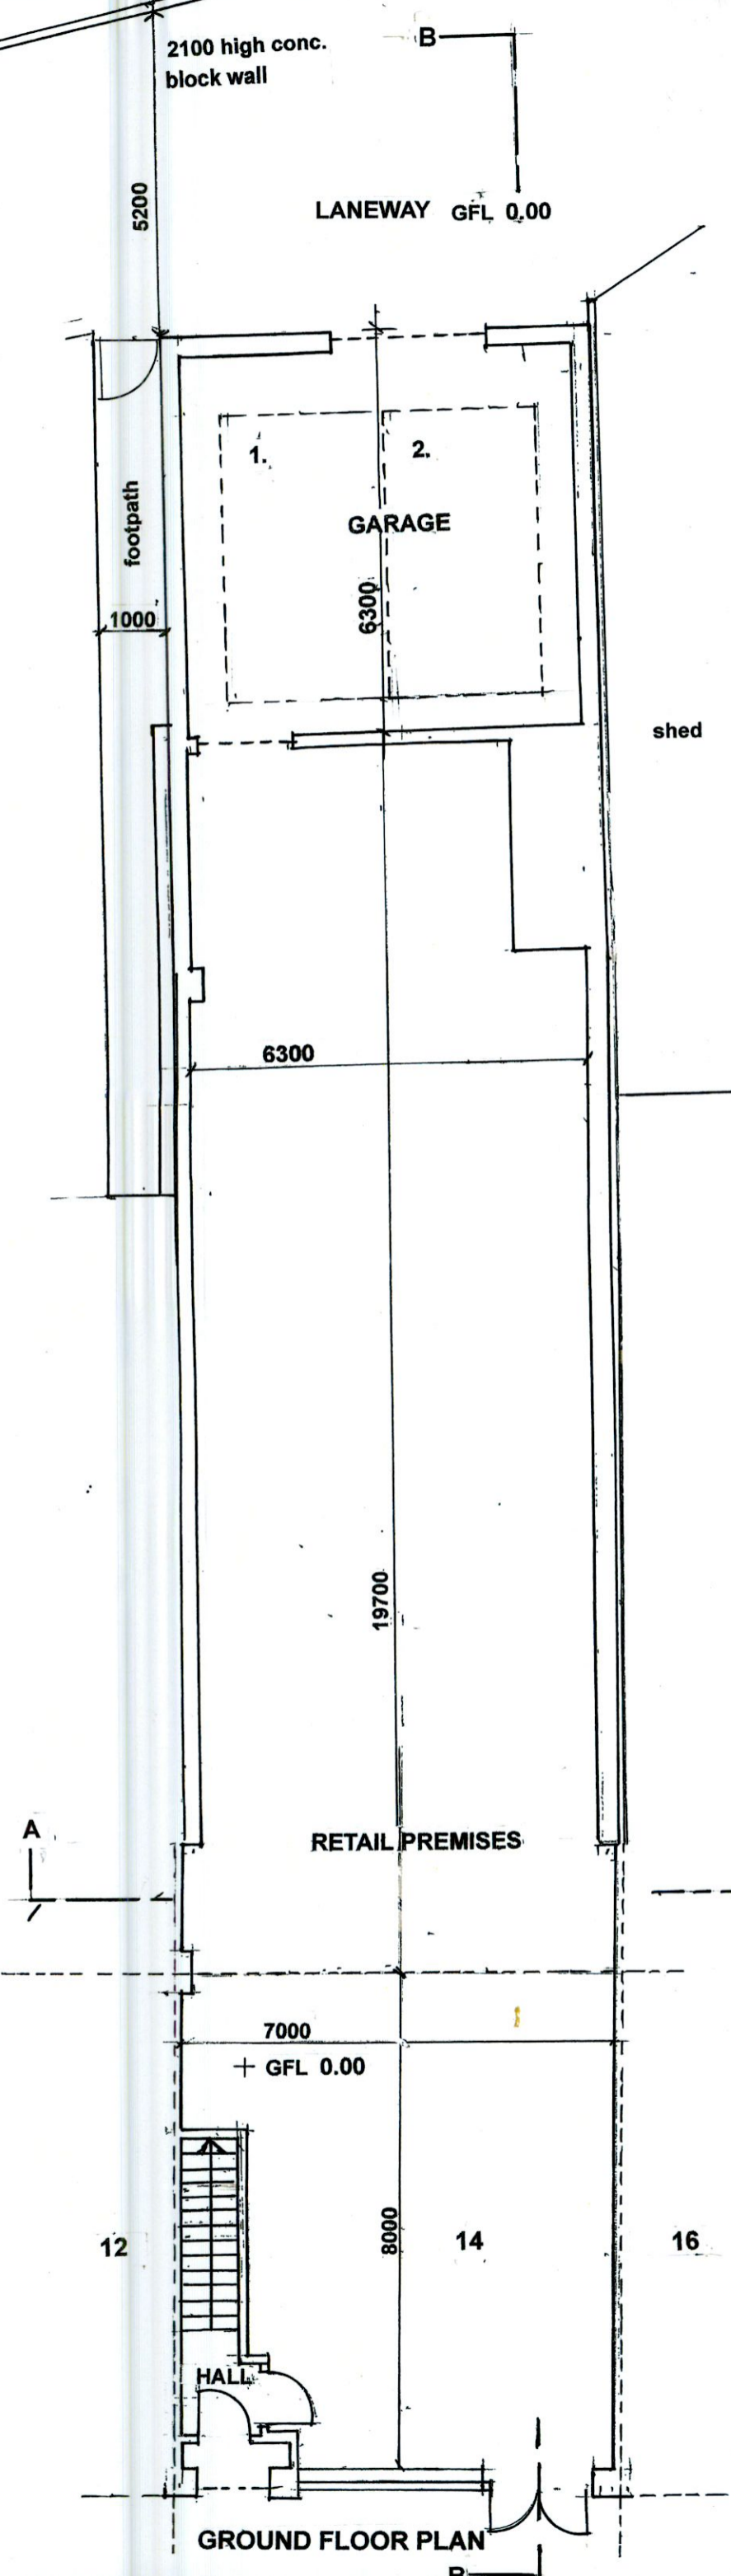

GROUND FLOOR PLAN

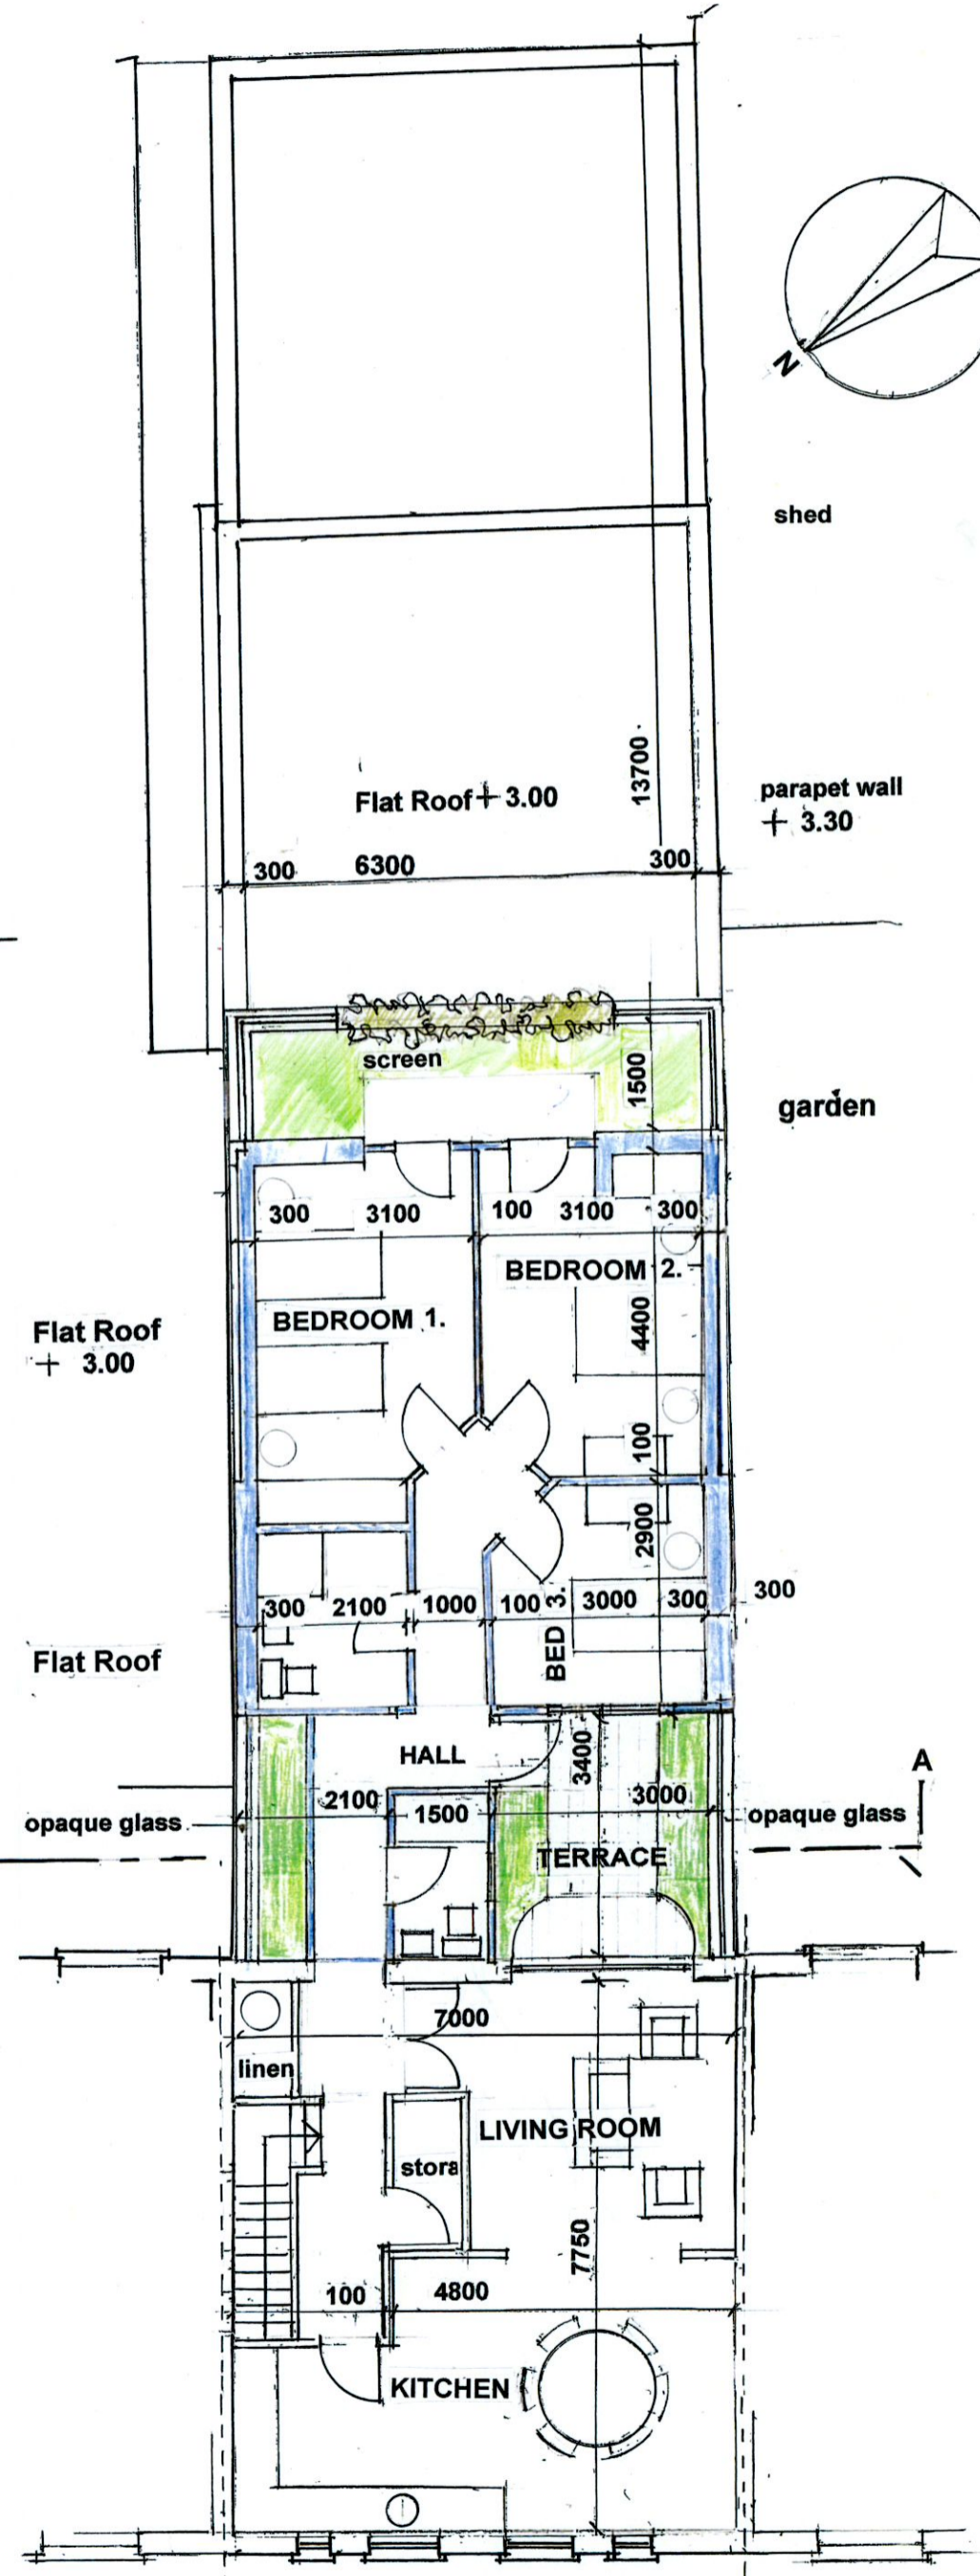

FIRST FLOOR PLAN extension hatched blue.

