


Rear Elevation. South East Facing .

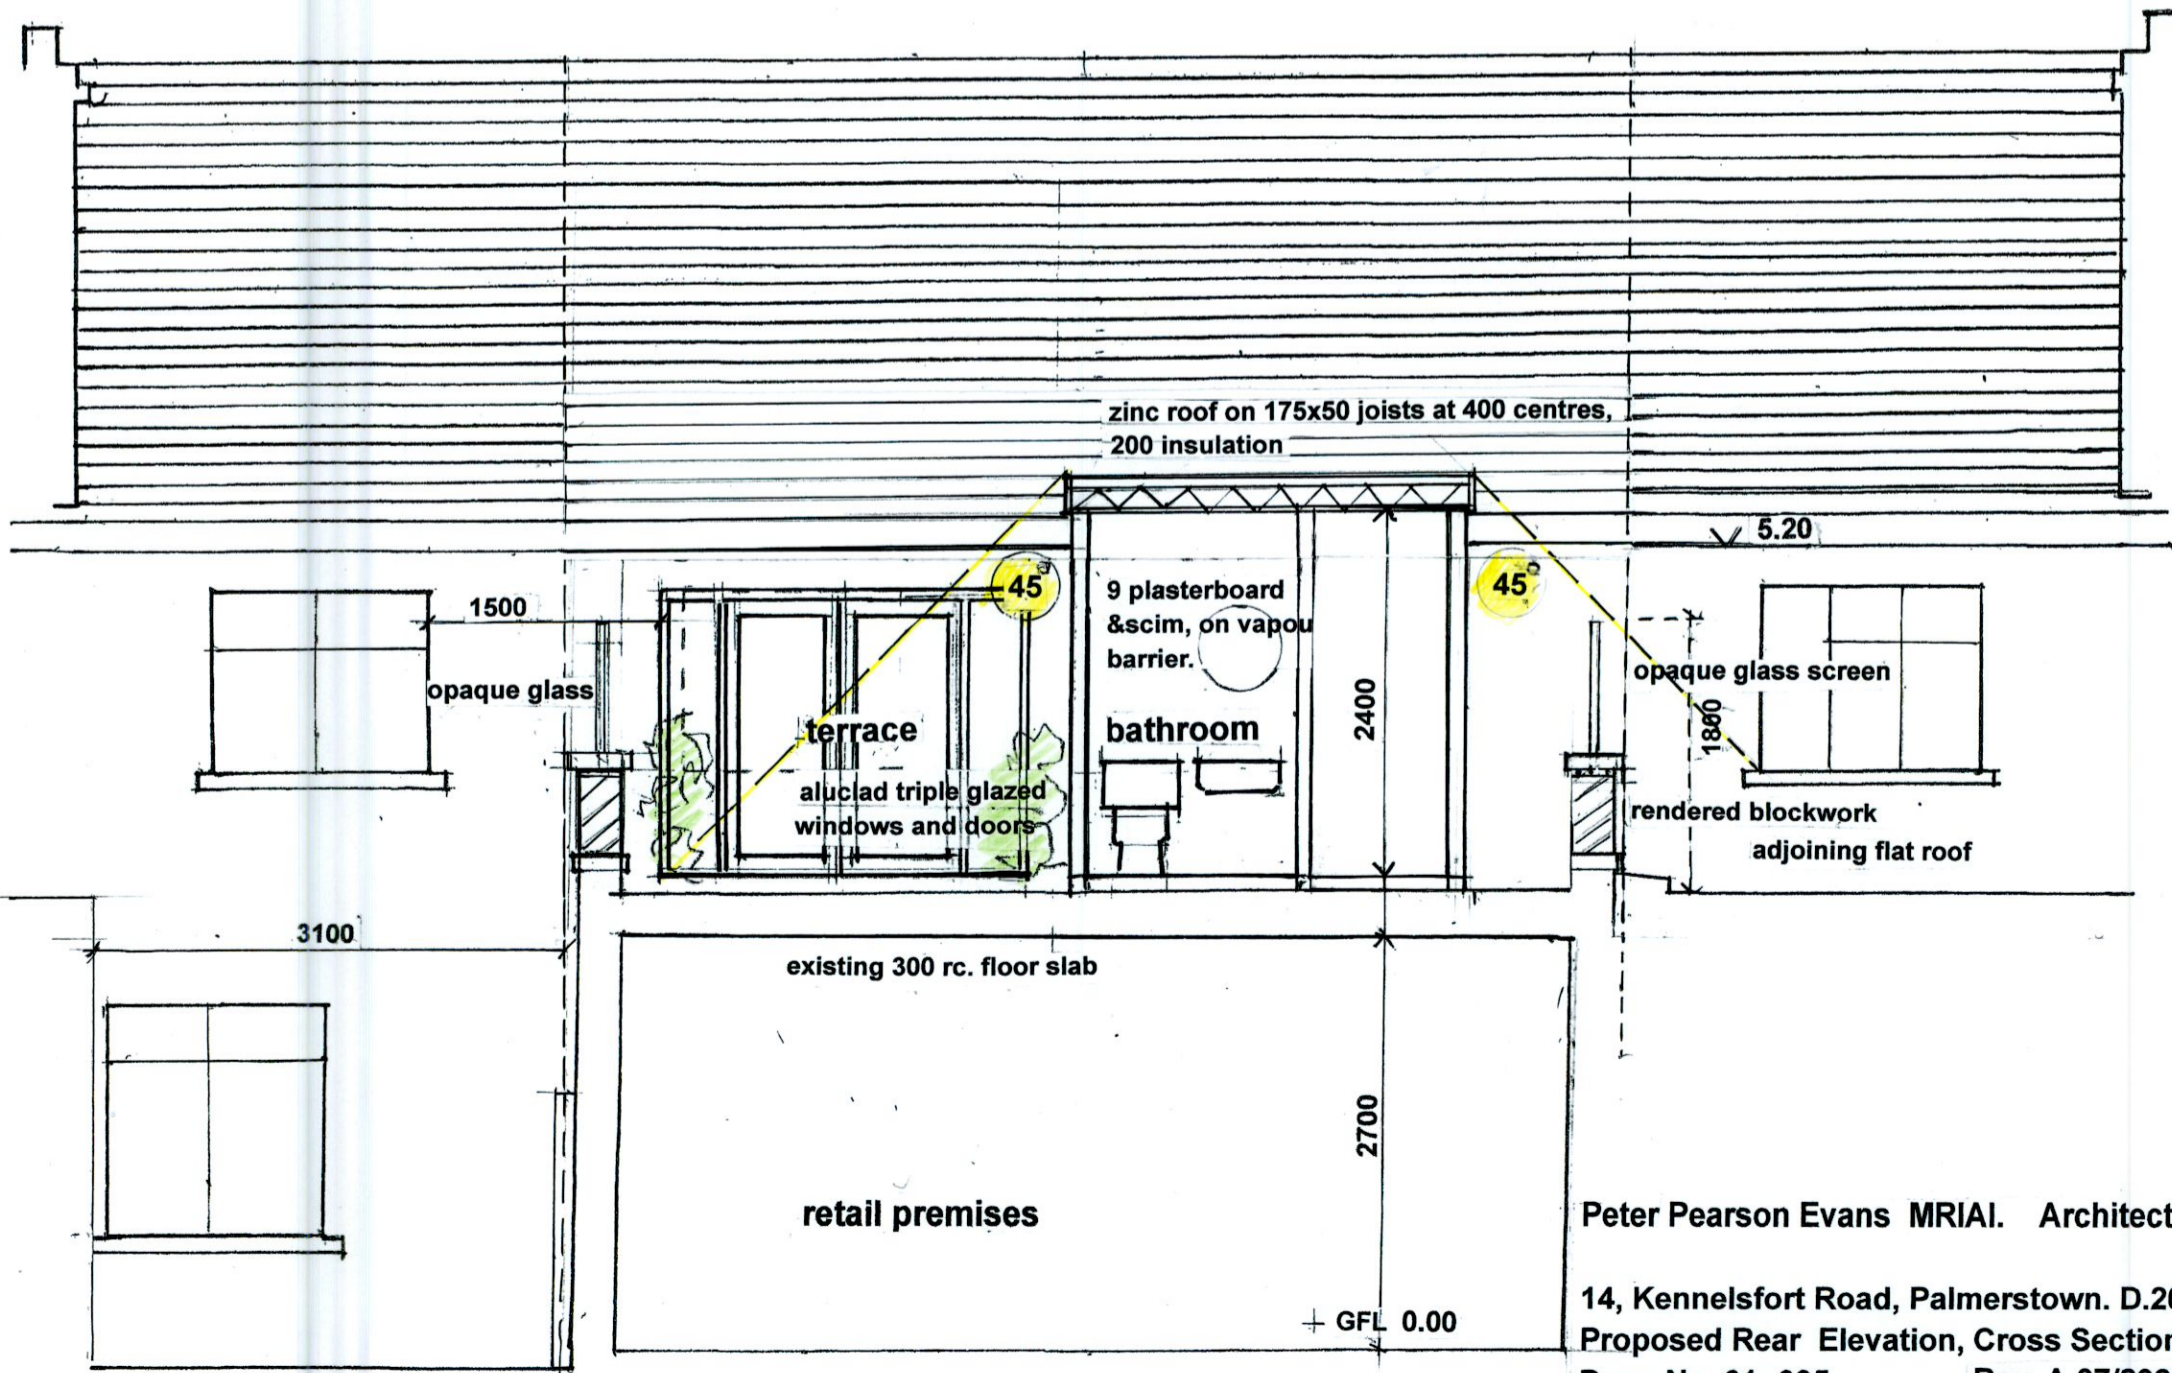

Sectional Elevation. A A

Peter Pearson Evans MRIAI. Architect.  
 14, Kennelsfort Road, Palmerstown. D.20  
 Proposed Rear Elevation, Cross Section  
 Drwg No. 01- 005. Rev. A 07/2022  
 Scale :1:50 Date : 04/2022.