



© This Drawing Is Copyright.
Do not scale - Use figured dimensions only.
Any discrepancies should be immediately brought to the attention of the design consultants.

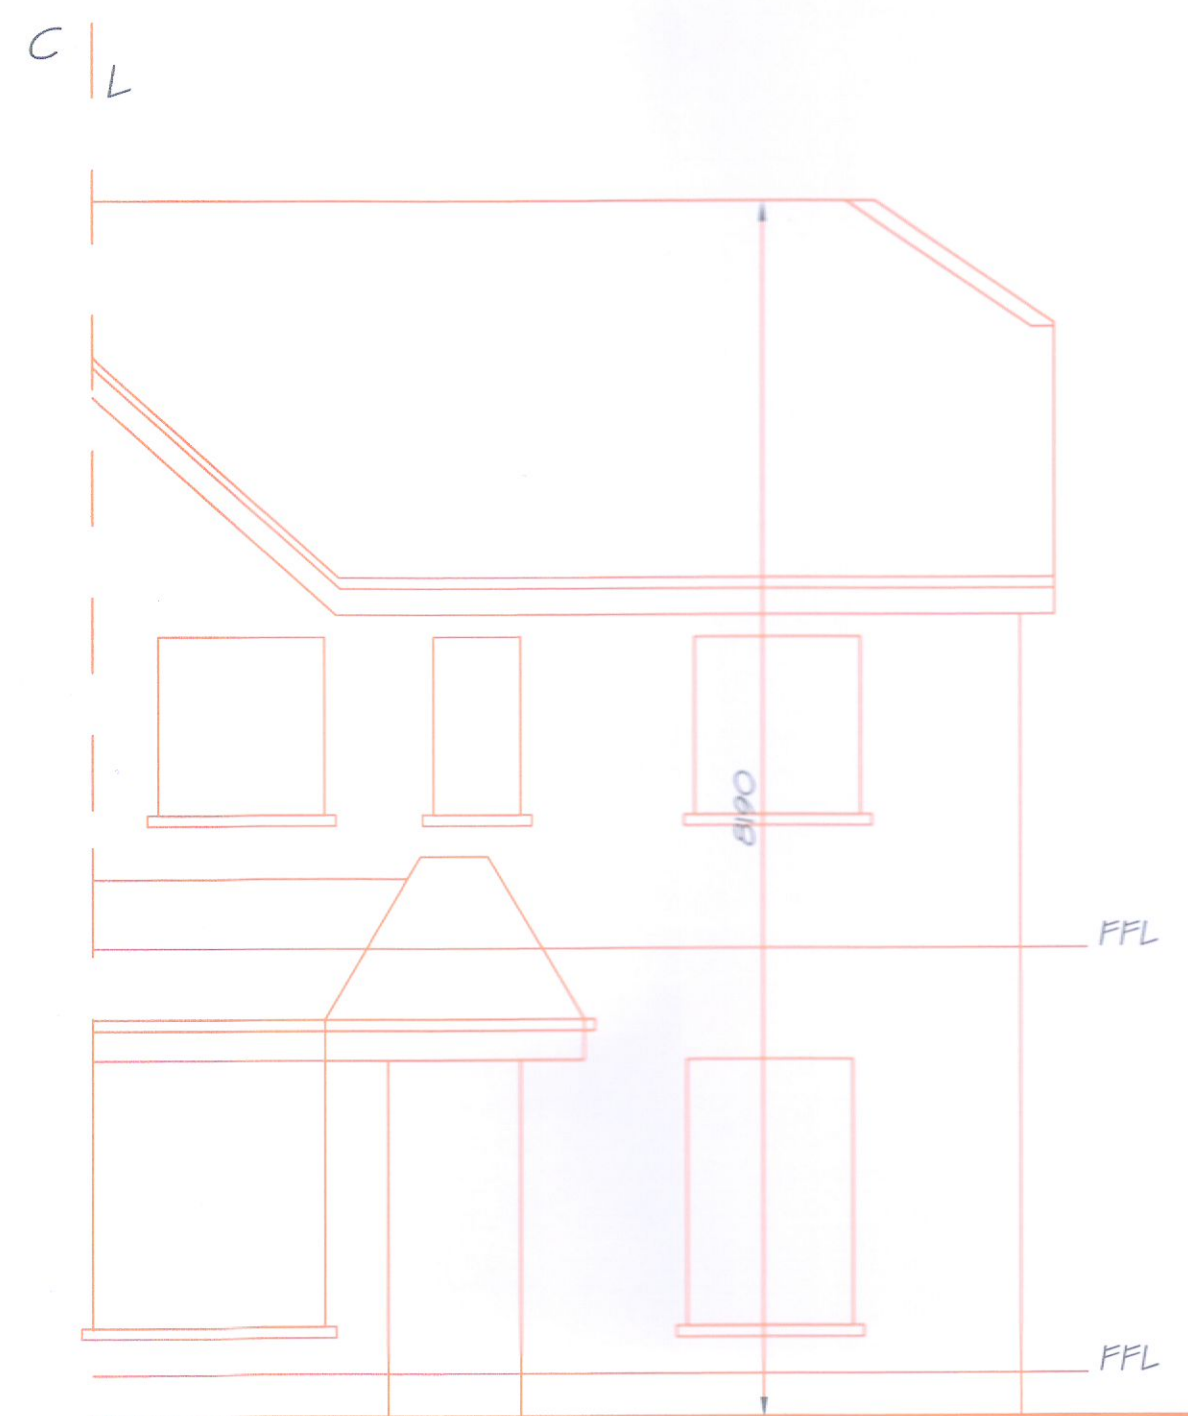


FRONT ELEVATION, Neighboring Property
Survey Drawing.
(Scale 1:50mm)

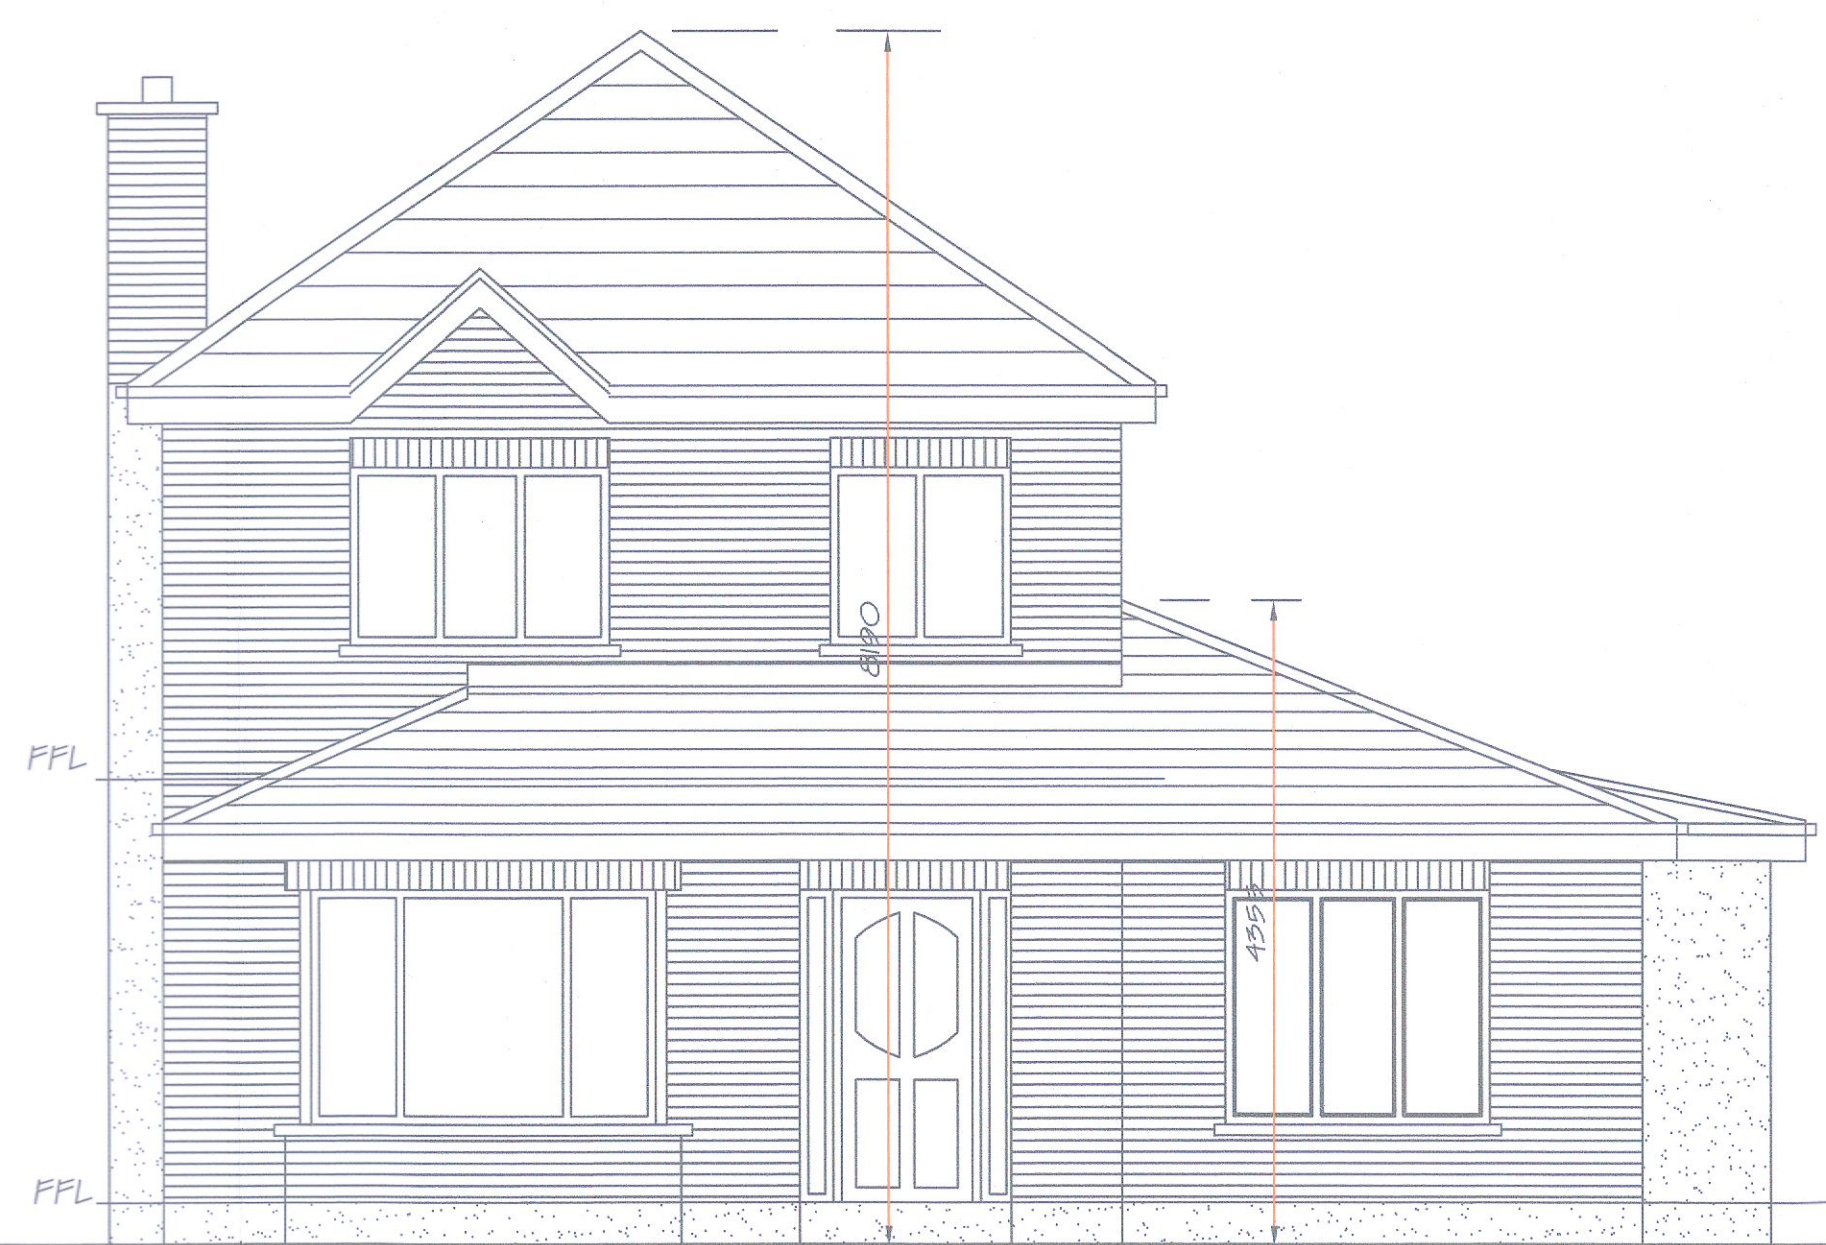


FRONT ELEVATION
Survey Drawing.
(Scale 1:50mm)

No Neighboring Property Here

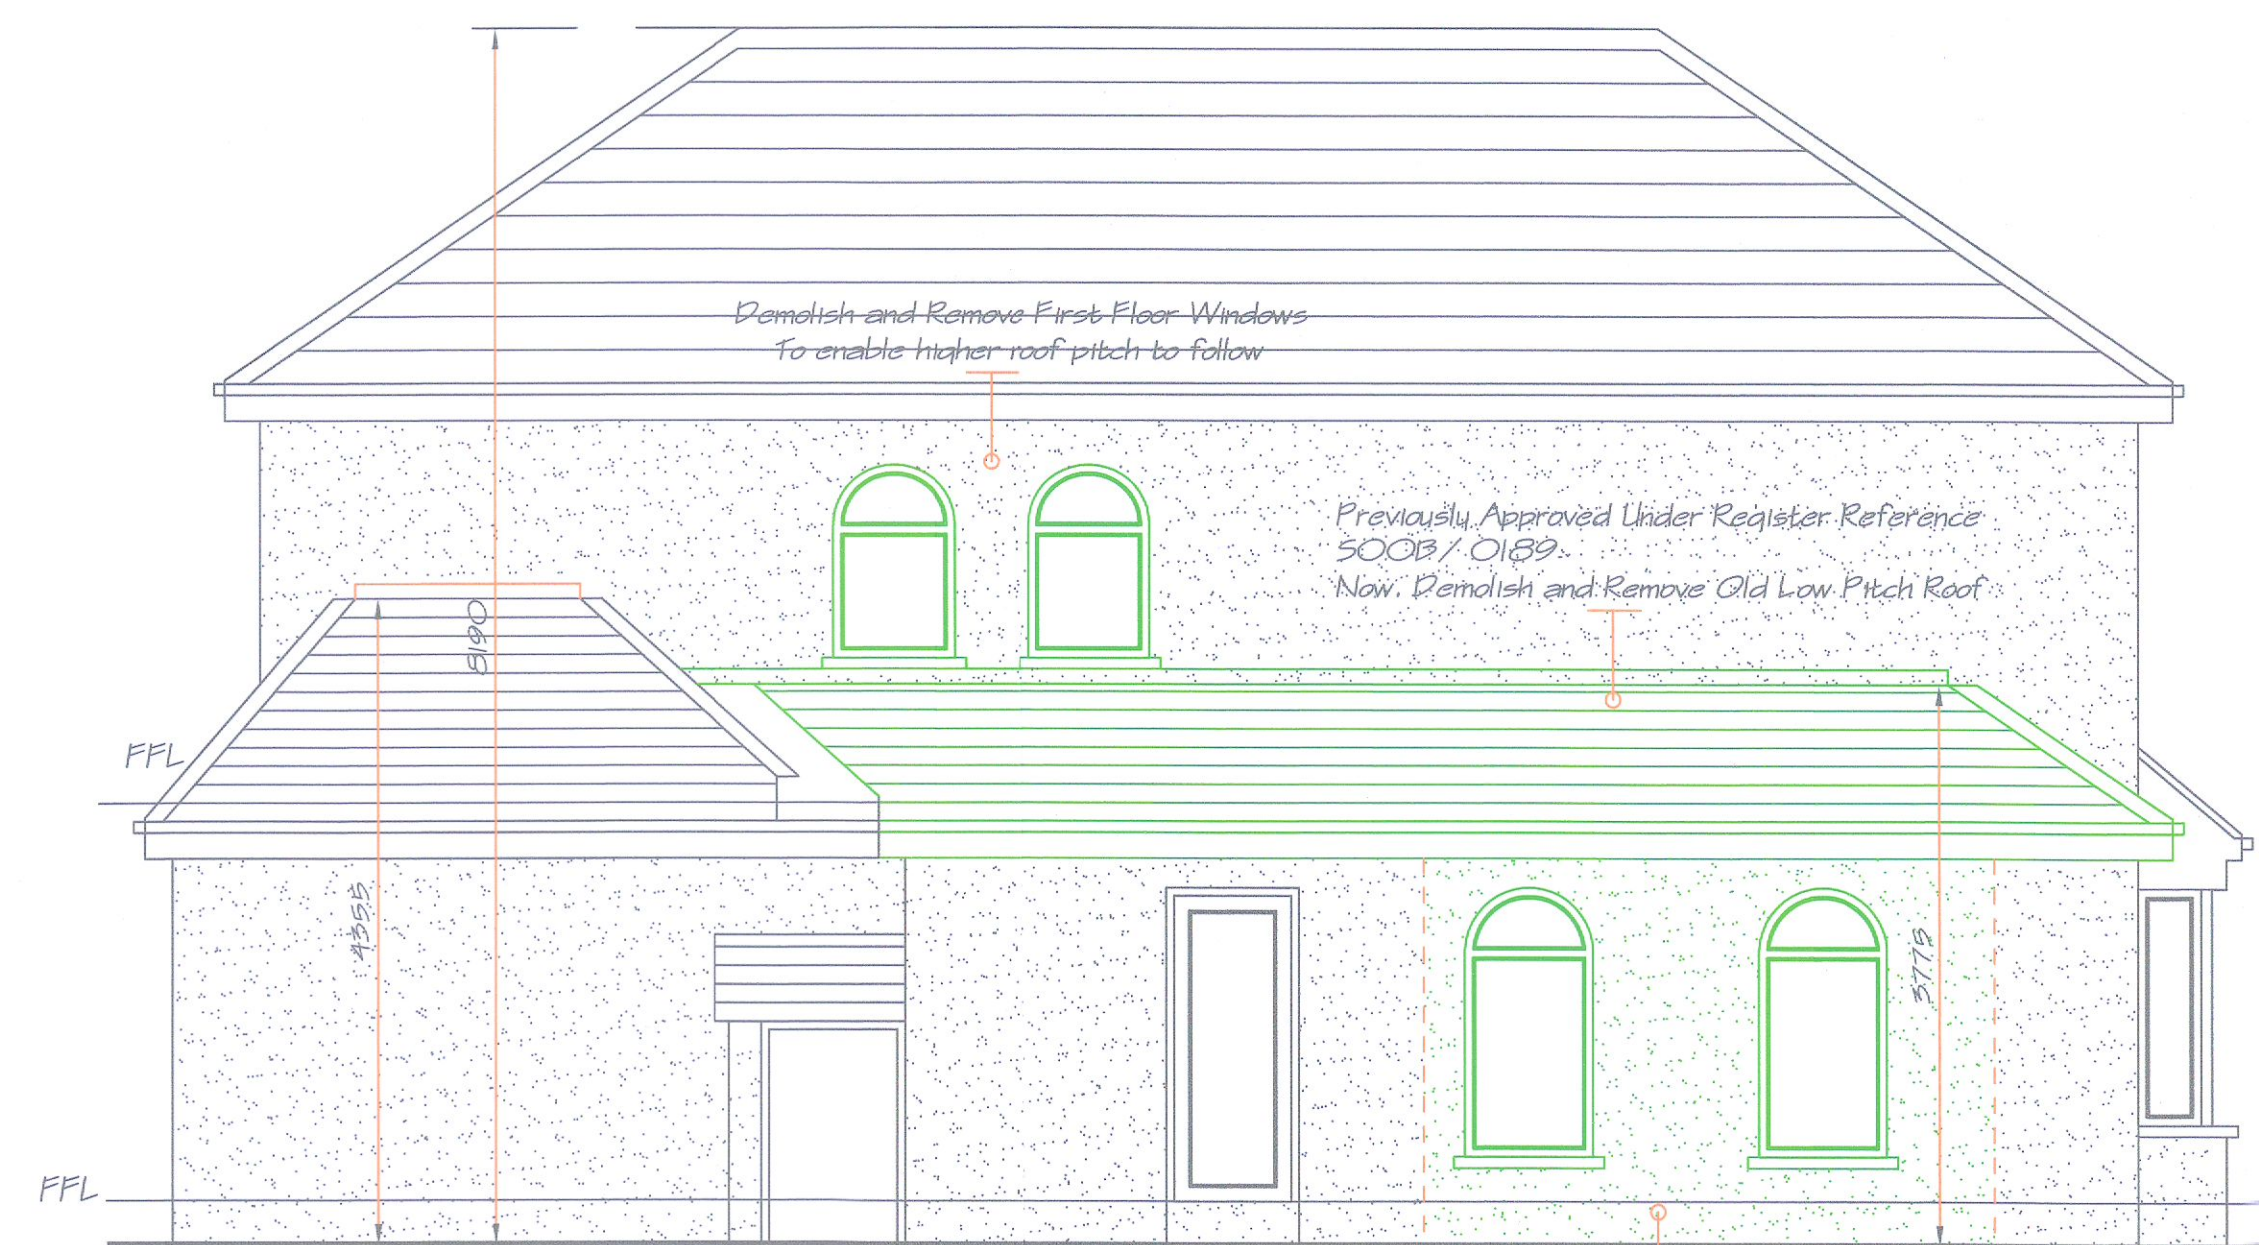


SIDE ELEVATION
Survey Drawing.
(Scale 1:50mm)

No Neighboring Property Here

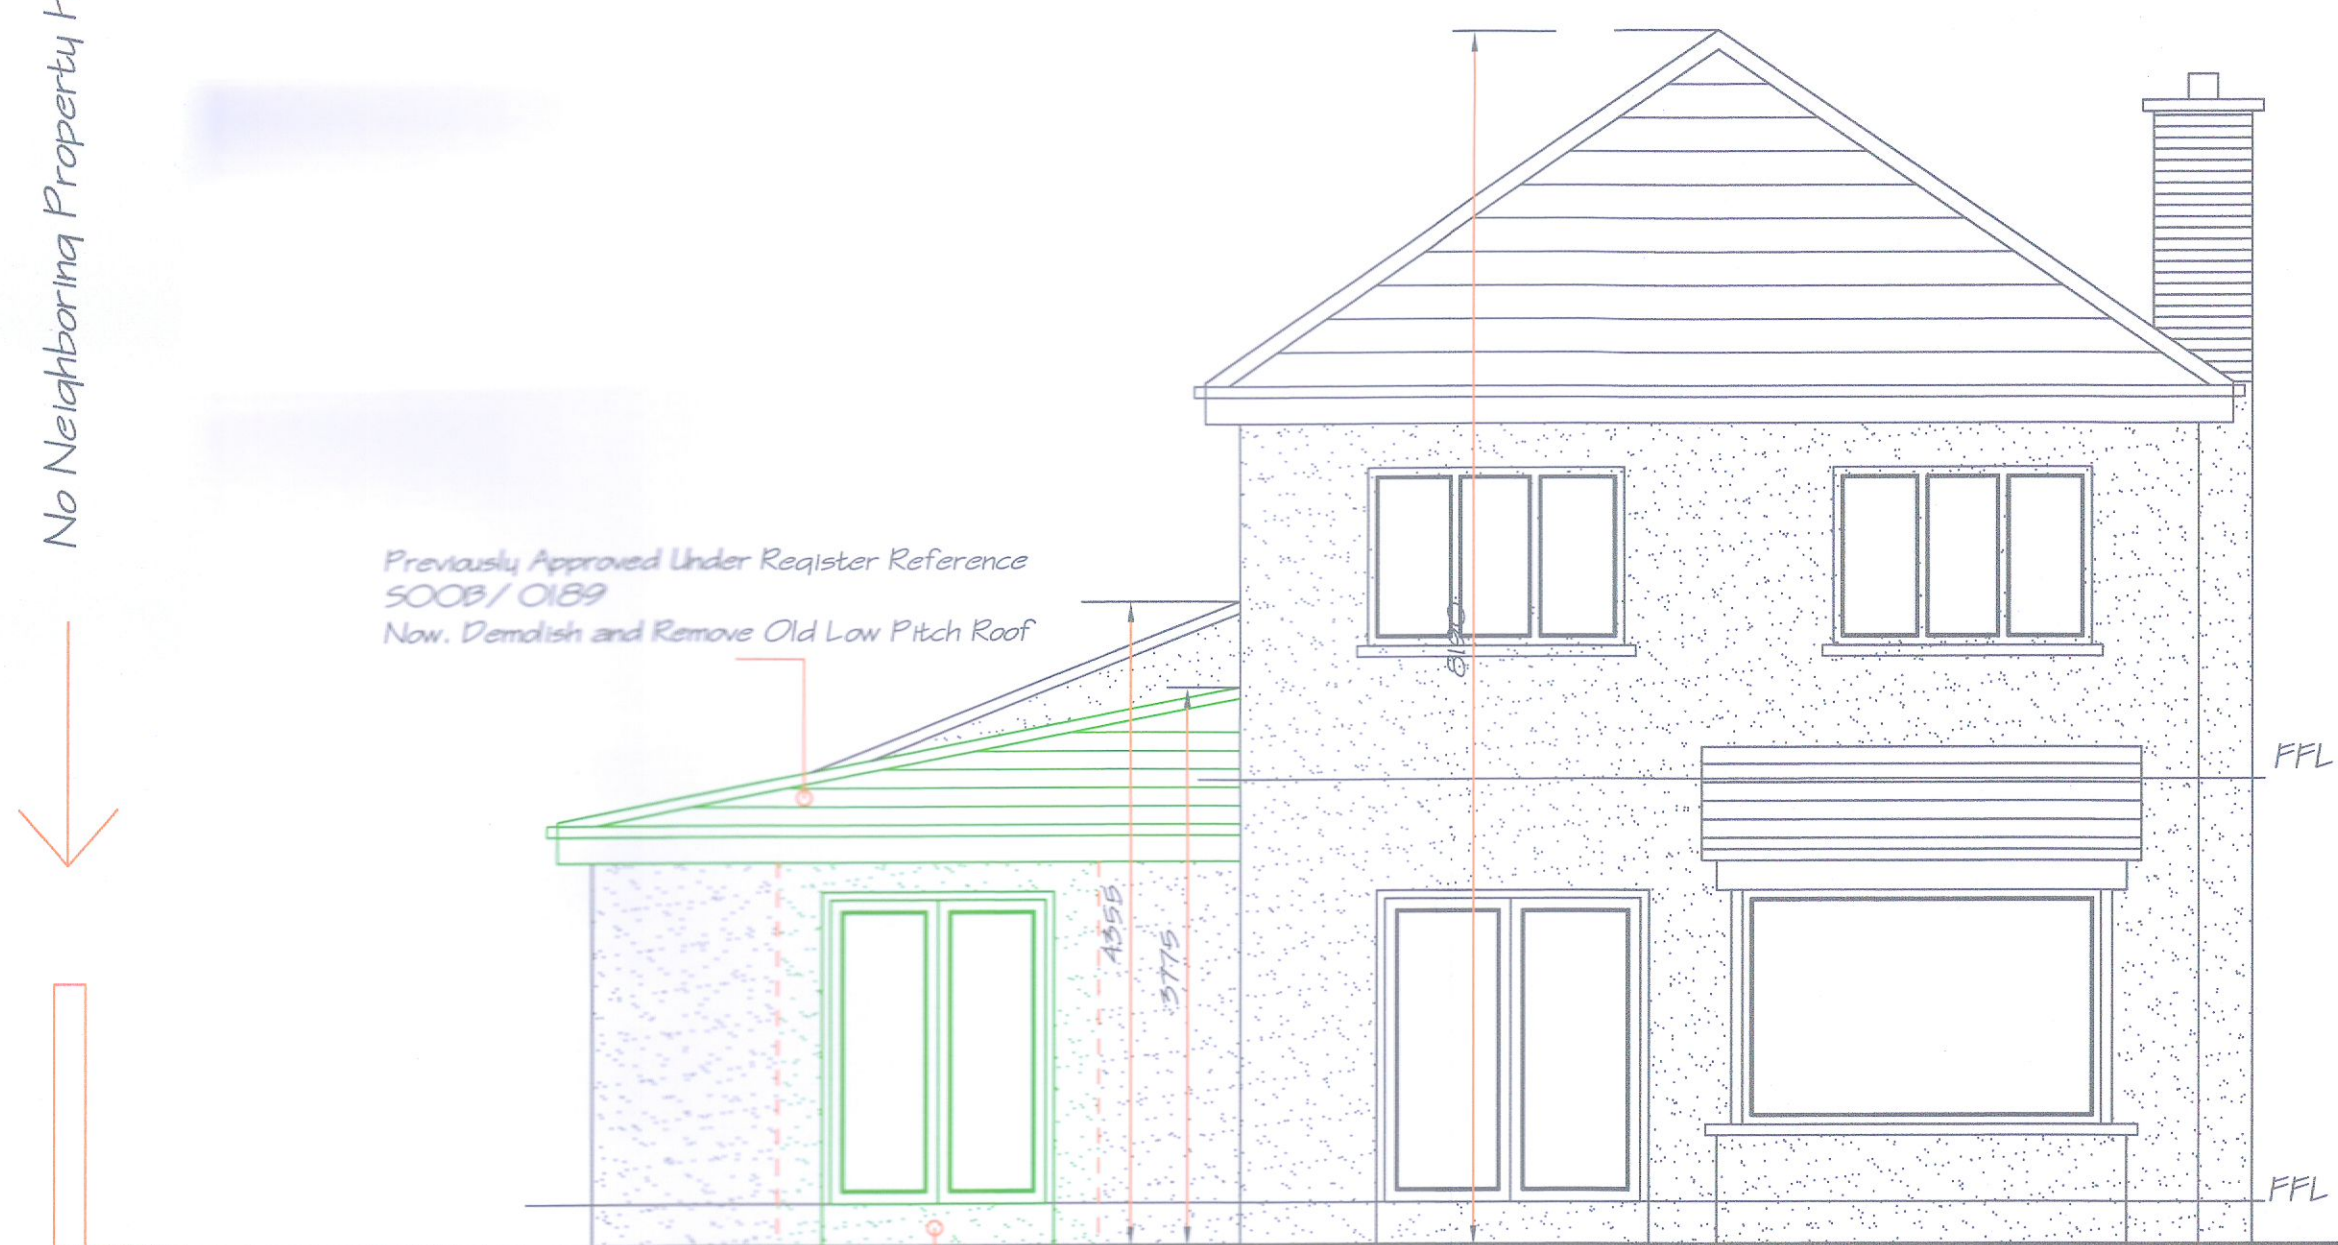


REAR ELEVATION
Survey Drawing.
(Scale 1:50mm)

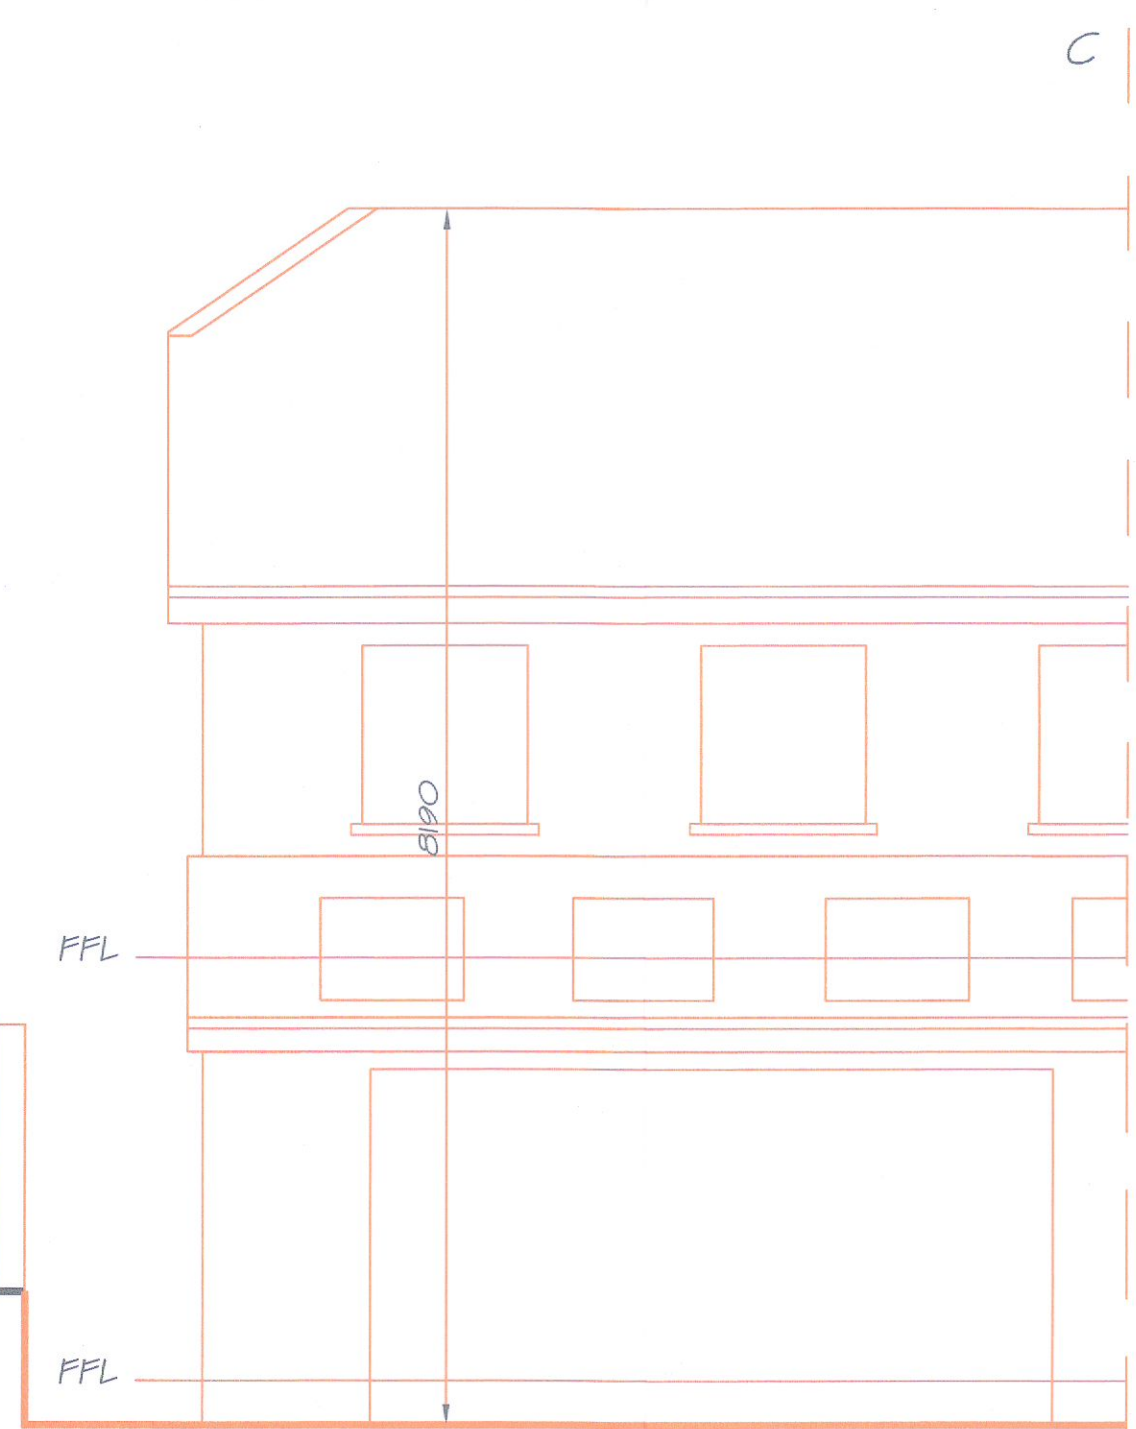

REAR ELEVATION, Neighboring Property
Survey Drawing.
(Scale 1:50mm)

C L

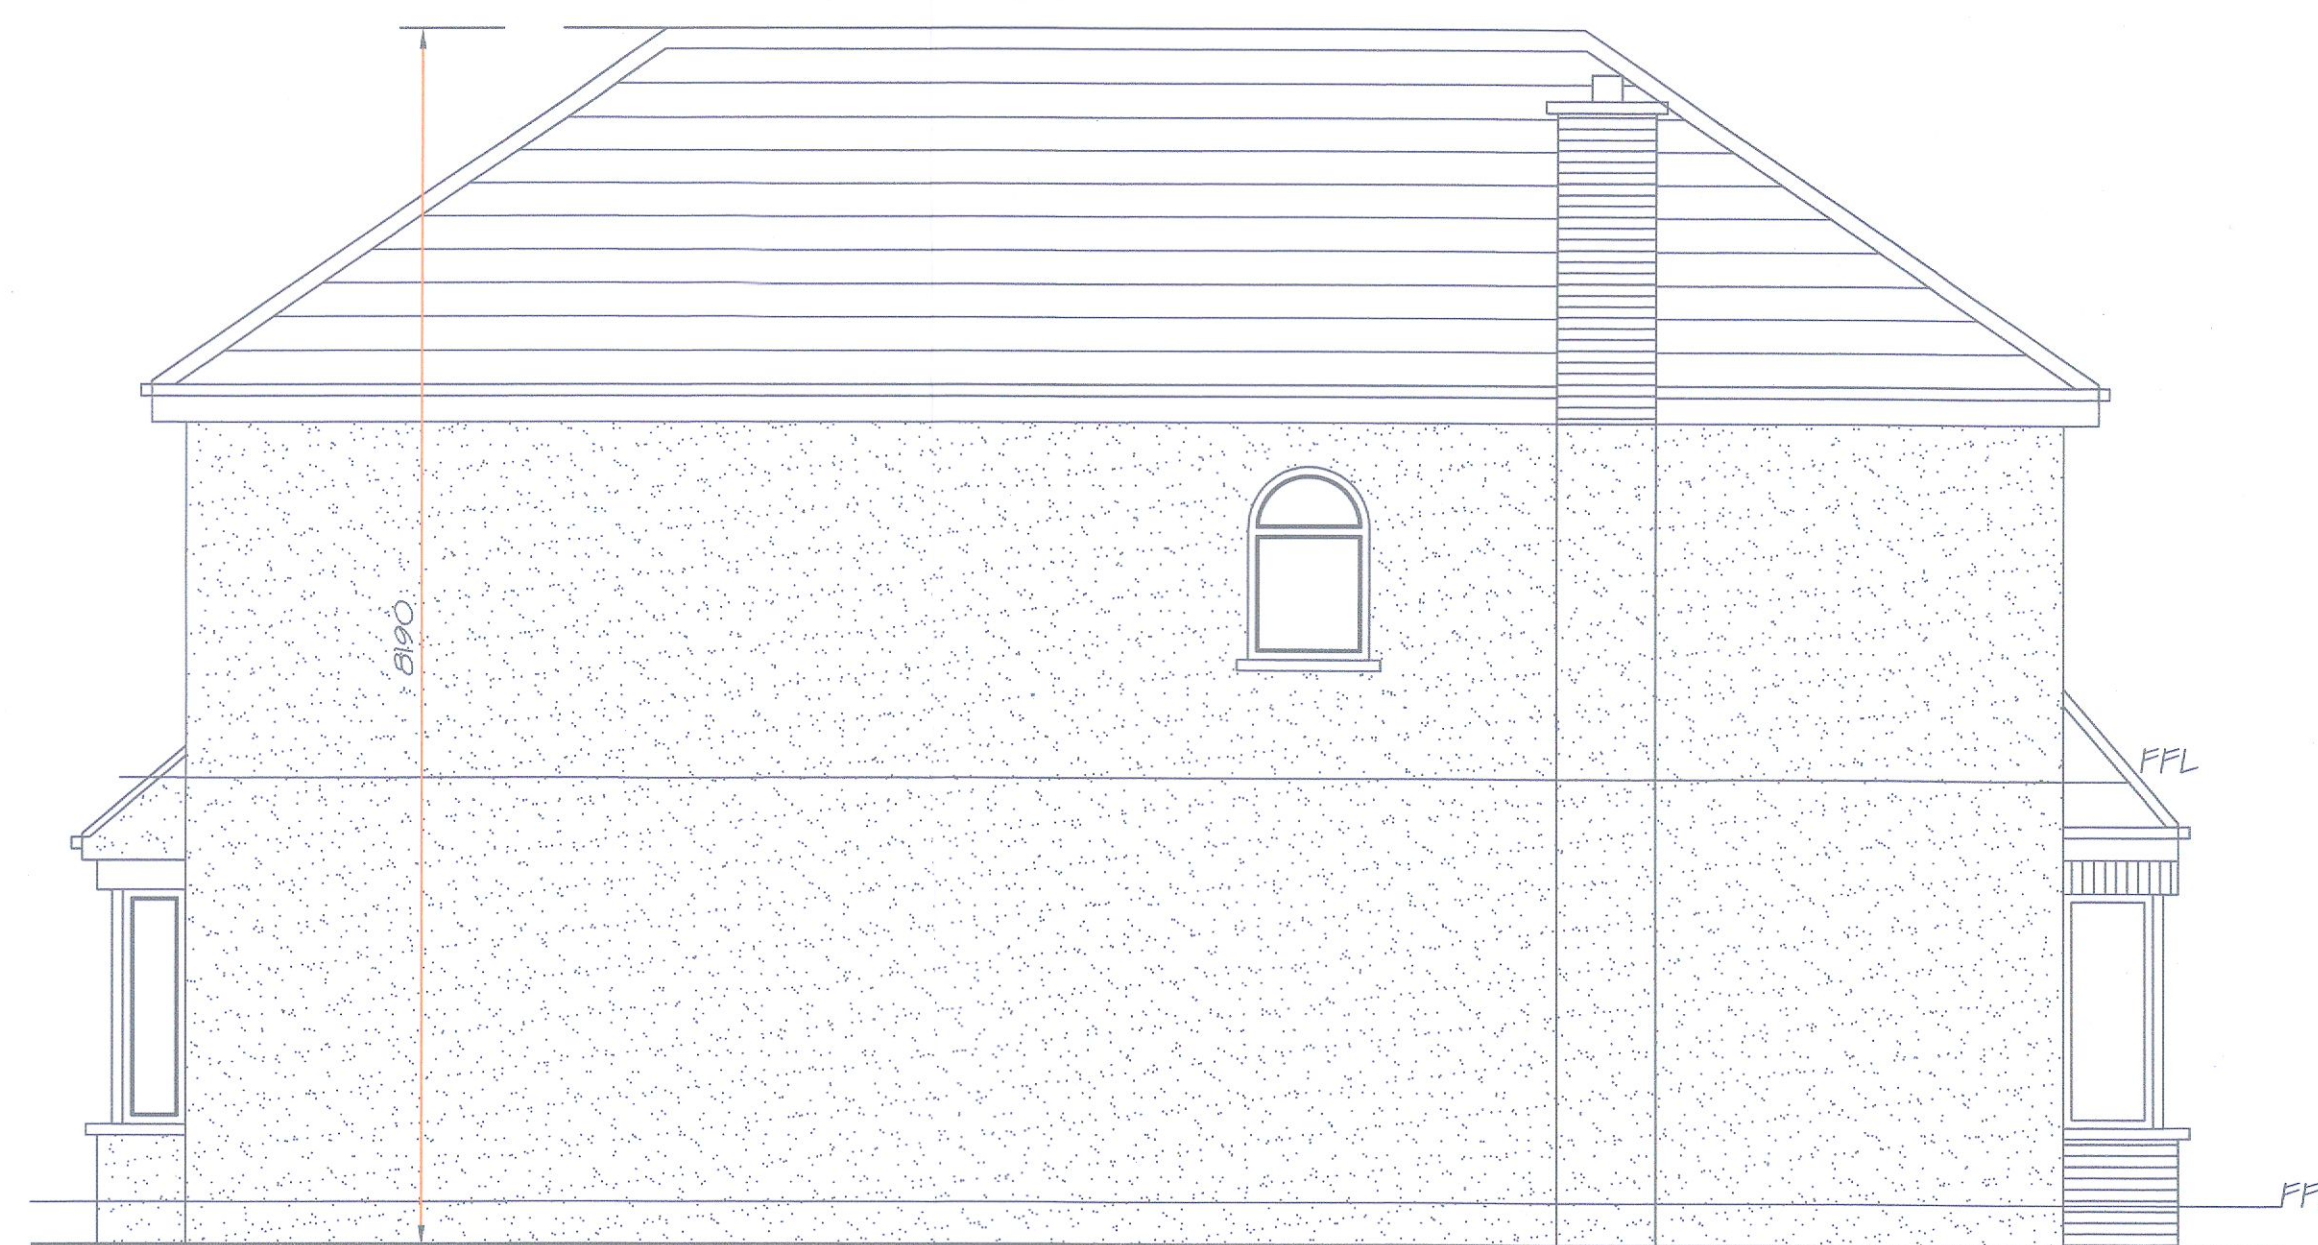

SIDE ELEVATION
Survey Drawing.
(Scale 1:50mm)

Office Opening Hours: Monday-Friday 8.30am to 5.30pm

MARK	REVISION	DATE	MARK	REVISION	DATE	MARK	REVISION	DATE

ecodesign & management

Unit 18, The Walk, Louisa Valley, Leixlip, Co Kildare
Tel: 086-6042430. Email: ecosurveyor@icloud.com
Web: ecodesignandmanagement.com

PROJECT Modifications To Single Storey Rear Extension
Modify 1st Floor Side Windows

Survey Drawings

AT 65 Prospect View, Prospect Manor
Stocking Lane, Rathfarnham

DRAWING No.	Gallaher 002	SCALE DATE NAME	1:50mm 30-06-2022 Plans	REV
-------------	--------------	-----------------	-------------------------	-----