


NORTH ←

WORK SCHEDULE

- Neighbouring Buildings
- Works To Be Demolished.
- Existing Building
- Proposed Works
- Internal Alterations

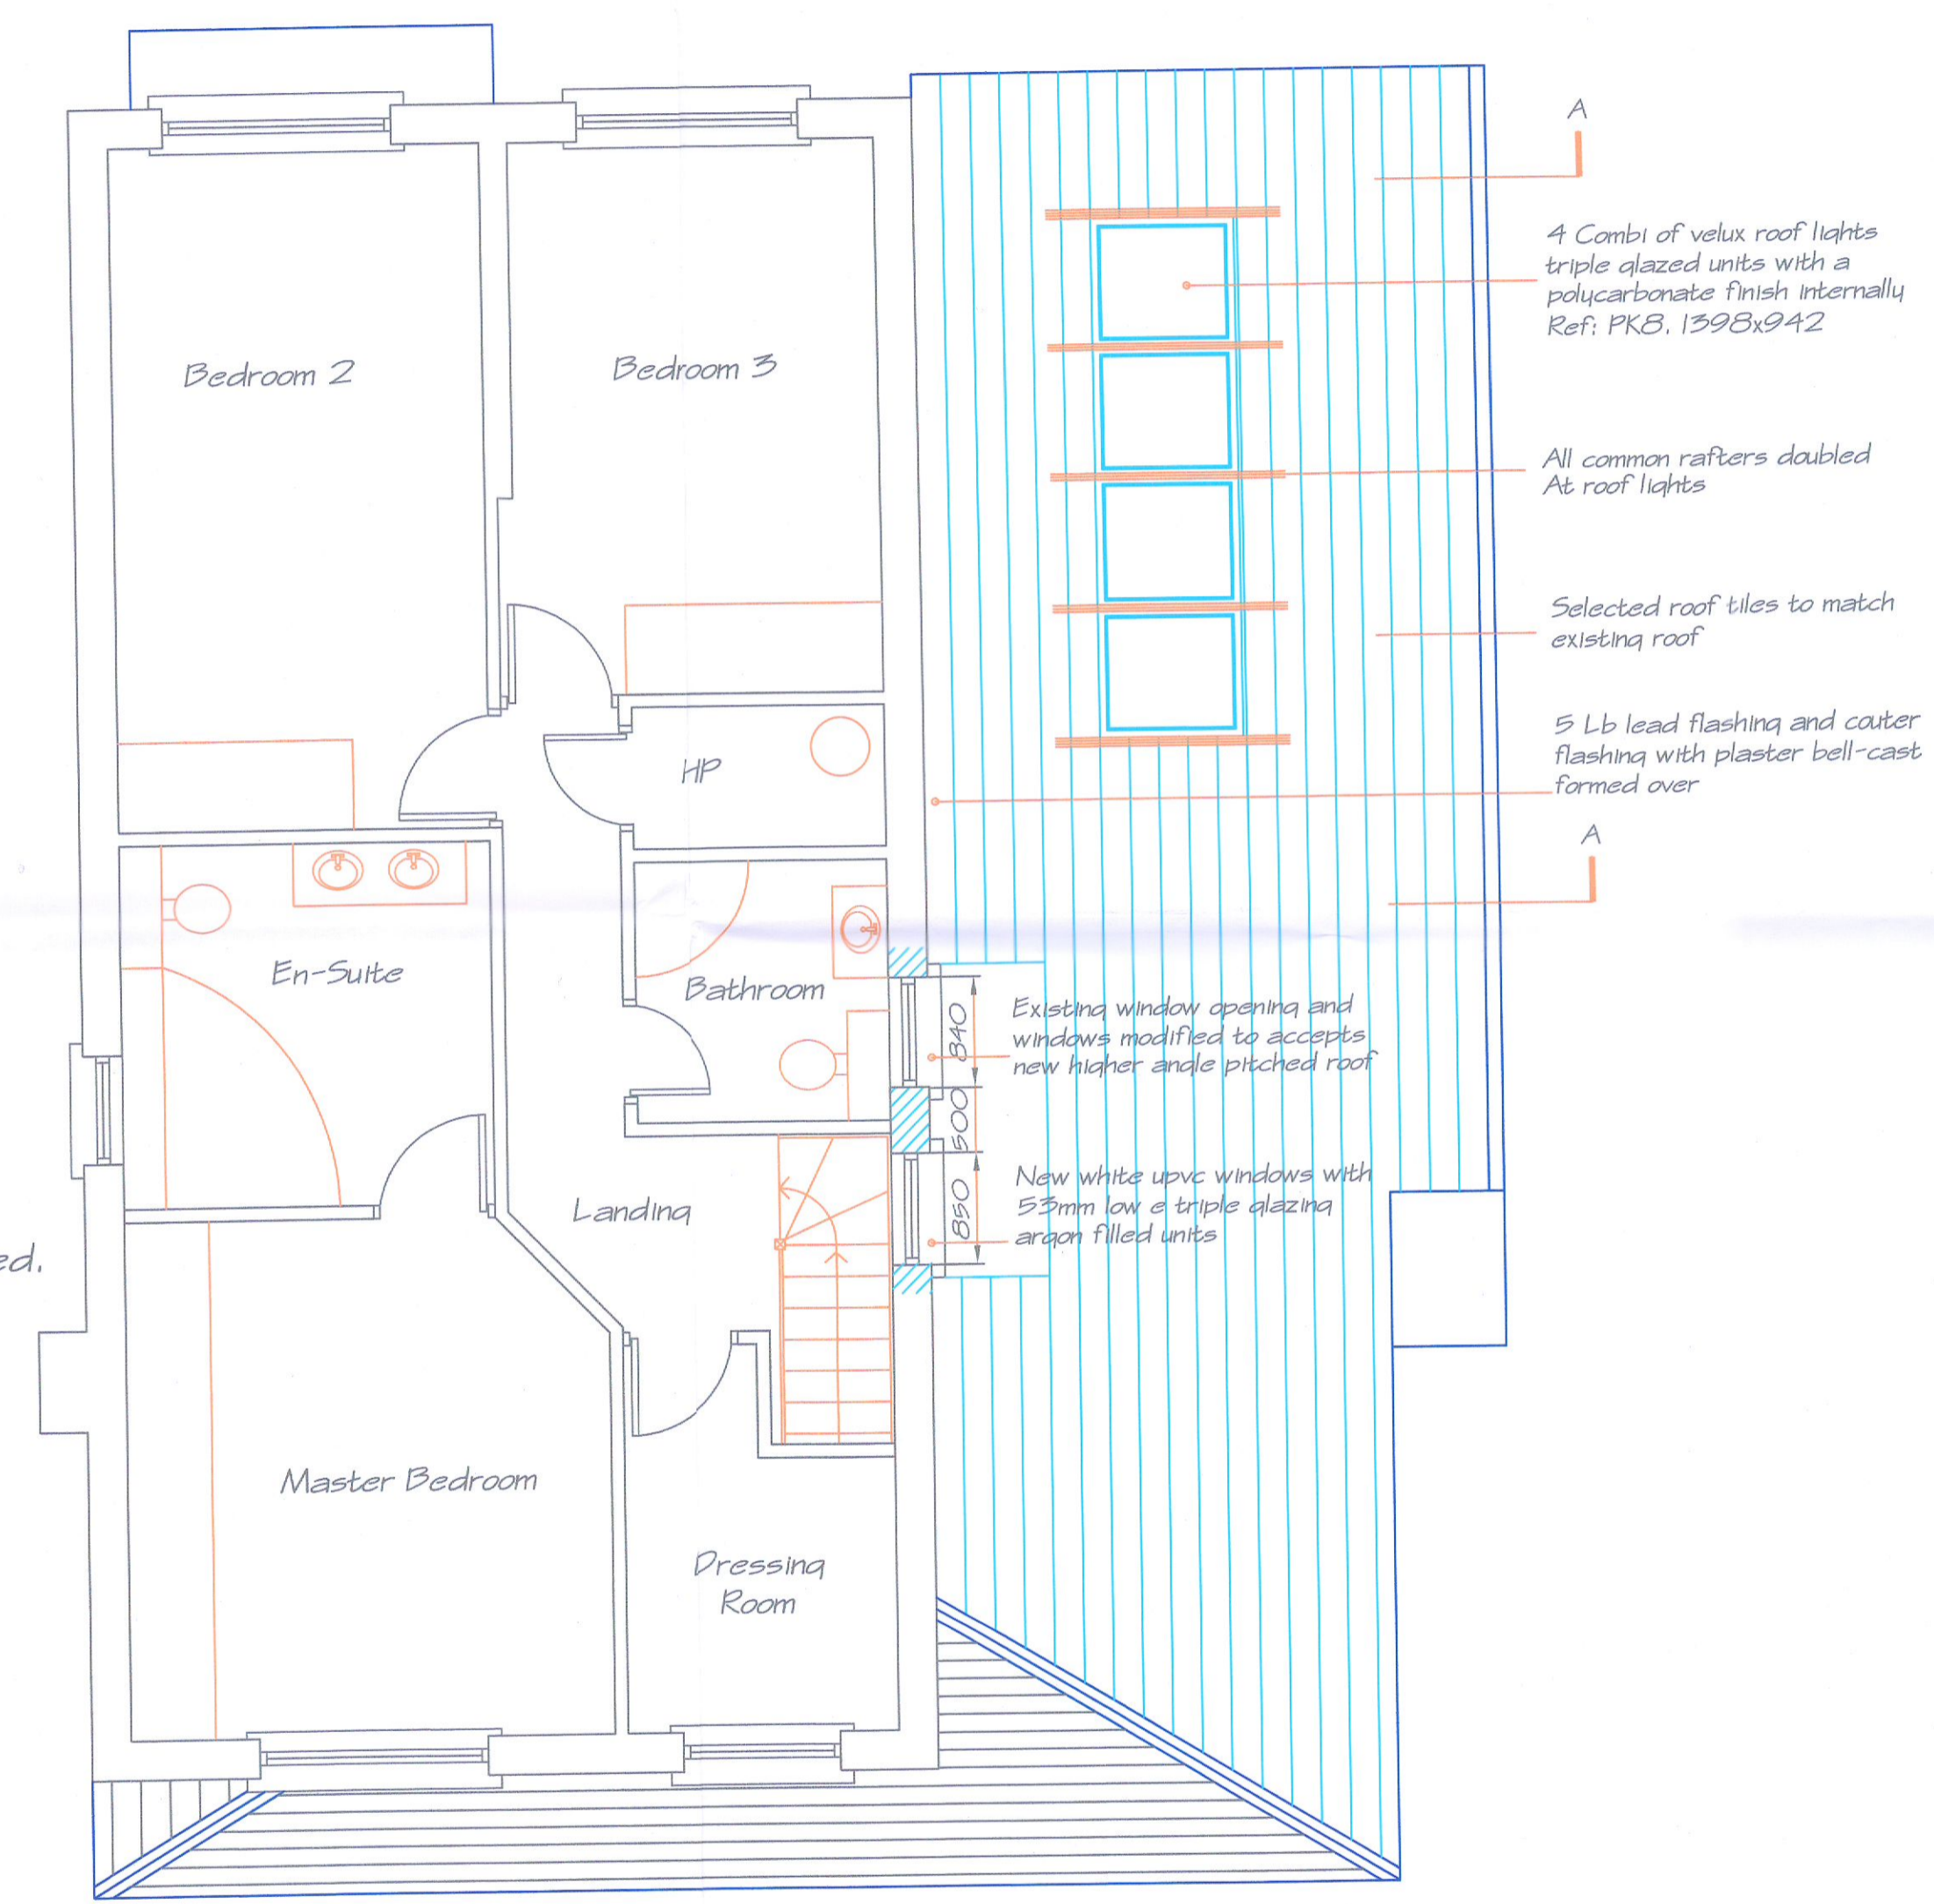

FIRST FLOOR PLAN.
 Survey Drawing
 (Scale 1:50mm)

Office Opening Hours: Monday-Friday 8.30am to 5.30pm

MARK	REVISION	DATE	MARK	REVISION	DATE	MARK	REVISION	DATE

ecor design & management
 Unit 18, The Walk, Louisa Valley, Leixlip, Co Kildare
 Tel: 086-6042430. Email: ecosurveyor@icloud.com
 Web: ecodeinandmanagement.com

PROJECT	Modifications To Single Storey Rear Extension Modify 1st Floor Side Windows		Proposed Drawings	
AT	65 Prospect View, Prospect Manor Stocking Lane, Rathfarnham		DRAWING No.	Gallaher 003
SCALE	1:50mm	DATE	30-06-2022	REV
	Plans			